

NYMNPA

26/09/2019

From: Claire Eynon
Sent: 26 September 2019 11:50
To: Jill Bastow
Subject: E11483-21 NYMNPA revised section 26.09.19

Dear Jill

NYM/2019/0343/FL Land adj 2 Beacon Way Sneaton

Further to your emails with Neil, I have amended and attached the drawing showing the site section, we have clarified the ridge dimensions.

I hope this is helpful and if you require anything further please let me know.

Regards

Claire Eynon
Architectural Technician



imaginative architecture + engineering design




The information contained in this email is intended only for the person or entity to whom it is addressed and may contain confidential and/or privileged material. If you have received this email in error please note that any review, retransmission, copying, dissemination or other use of, or taking of any action in reliance upon its contents is prohibited. If you are not an intended recipient please delete the material from any computer that may have it and contact BHD Partnership IT Personnel on thank you for your co-operation.

The contents of an attachment to this email may contain software viruses which could damage your computer system. We cannot accept liability for any damage which you sustain as a result of software viruses, you should carry out your own virus checks before opening any attachment.

BHD Partnership, Airy Hill Manor, Whitby, North Yorkshire, YO21 1QB

AMENDED

NYMNP
26/09/2019

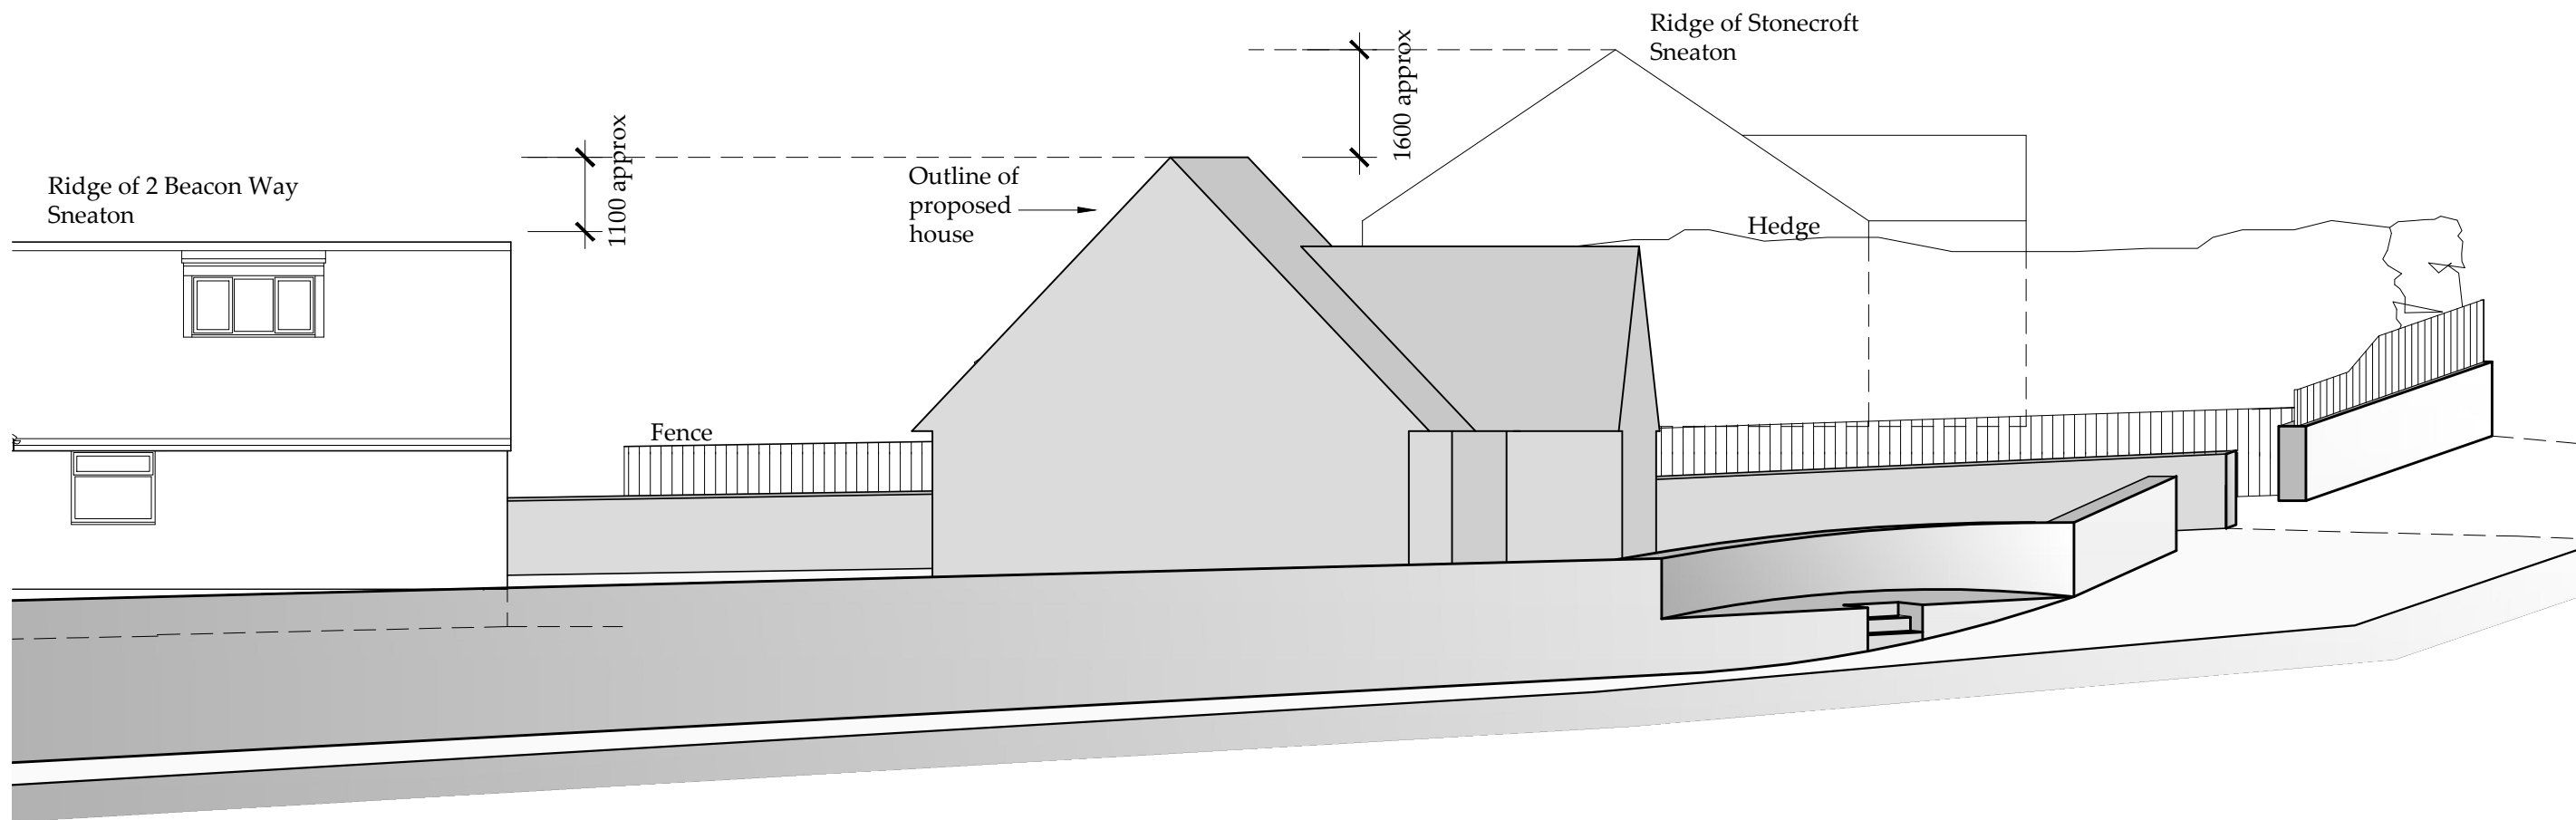

○ Proposed Street scene
Scale 1:100

b h d partnership

Airy Hill Manor, Whitby, North Yorkshire, UK, YO21 1QB.

●DO NOT SCALE from this drawing. Only figured dimensions are to be taken from this drawing.
●The Contractor must verify all dimensions on site before commencing any work or shop drawings.
●The Contractor must report any discrepancies before commencing work. If this drawing exceeds the quantities taken in any way, the Technician is to be informed before work is initiated.
●Work within The Construction (Design and Management) Regulations 2015 is not to start until a Health & Safety Plan has been produced. This drawing is Copyright and must not be reproduced without consent of BHD Partnership Ltd

REV	DATE	BY	AMENDMENT	CHKD	APVD
D	27/09/19	CE	New house hatched for clarity		
C	26/09/19	CE	Revised house type now shown		
B	14/05/19	CE	Issued to planning		
A	20/03/19	CE	Issued for approval	NID	

CLIENT: Mr Pyman & Ms Hutton		
PROJECT: New dwelling adj to 2 Beacon Way Sneaton		
A3	DRN: C Eynon	DATE: 20/03/19
SCALE: As shown		ISSUE: Preliminary

DRAWING TITLE: Proposed Street scene	
DRAWING NR: D11483-04	REV: D