


PADDOCK HOUSE

NYMNP

07/10/2019

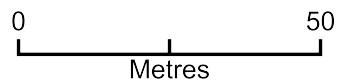



Plan Produced for: MR S ASHWORTH

Date Produced: 05 Oct 2019

Plan Number/Project ID: TQRQM19278163555133

Scale: 1:1250 @ A4

PADDOCK HOUSE

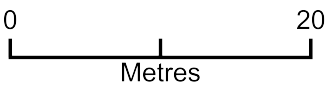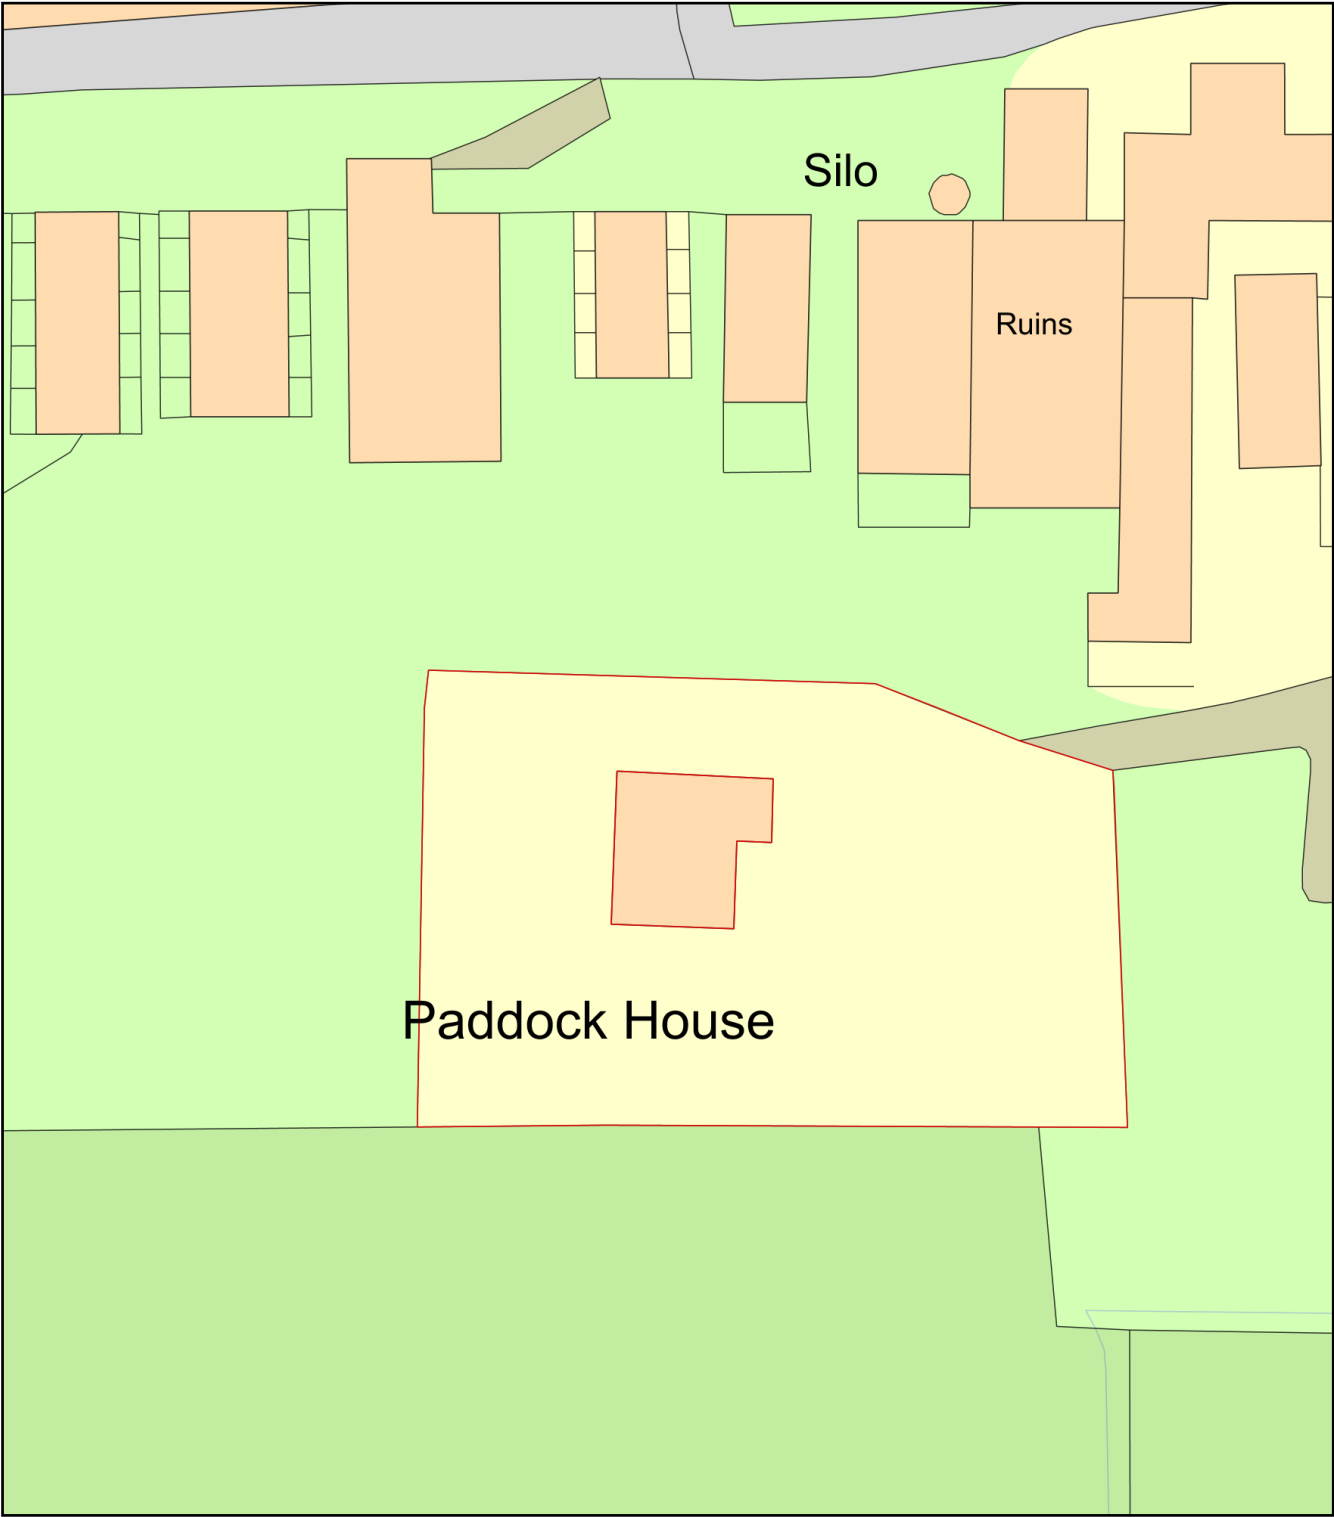

Plan Produced for: MR S ASHWORTH
Date Produced: 05 Oct 2019
Plan Number/Project ID: TQRQM19278163228398
Scale: 1:500 @ A4

NYMNPA
07/10/2019