

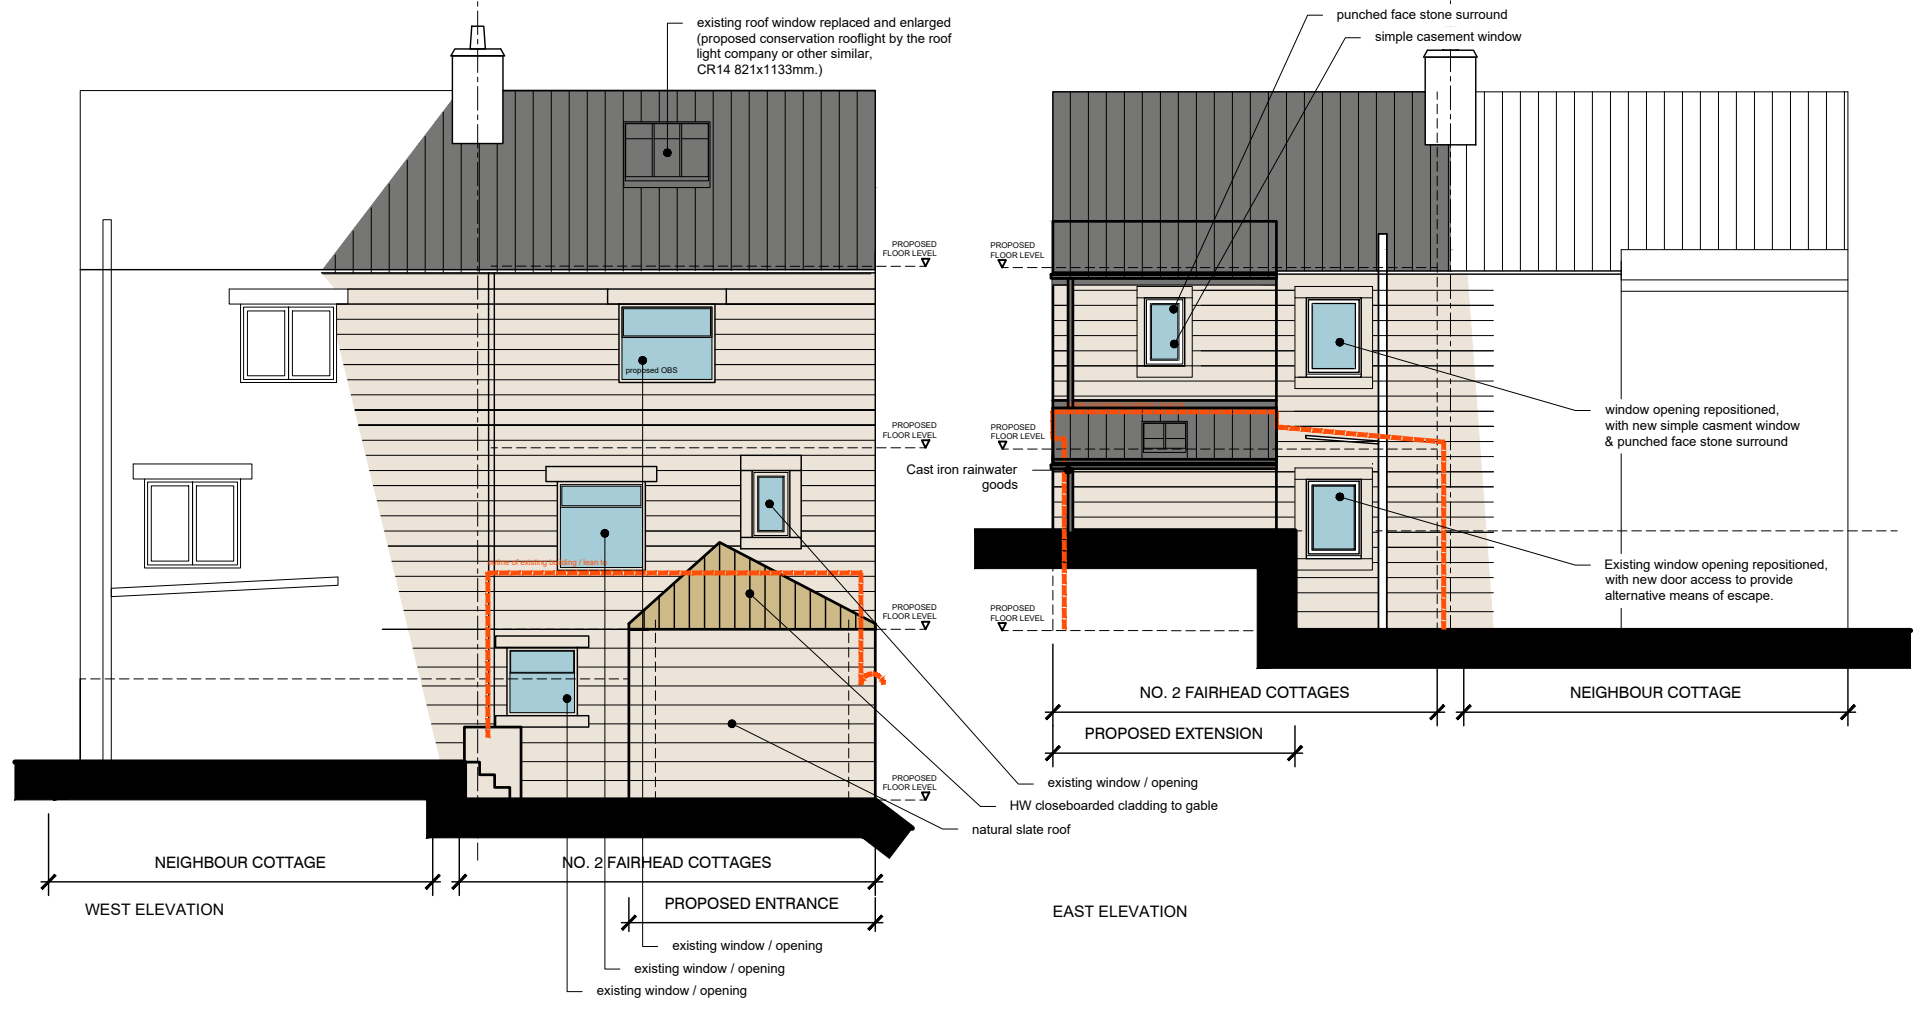
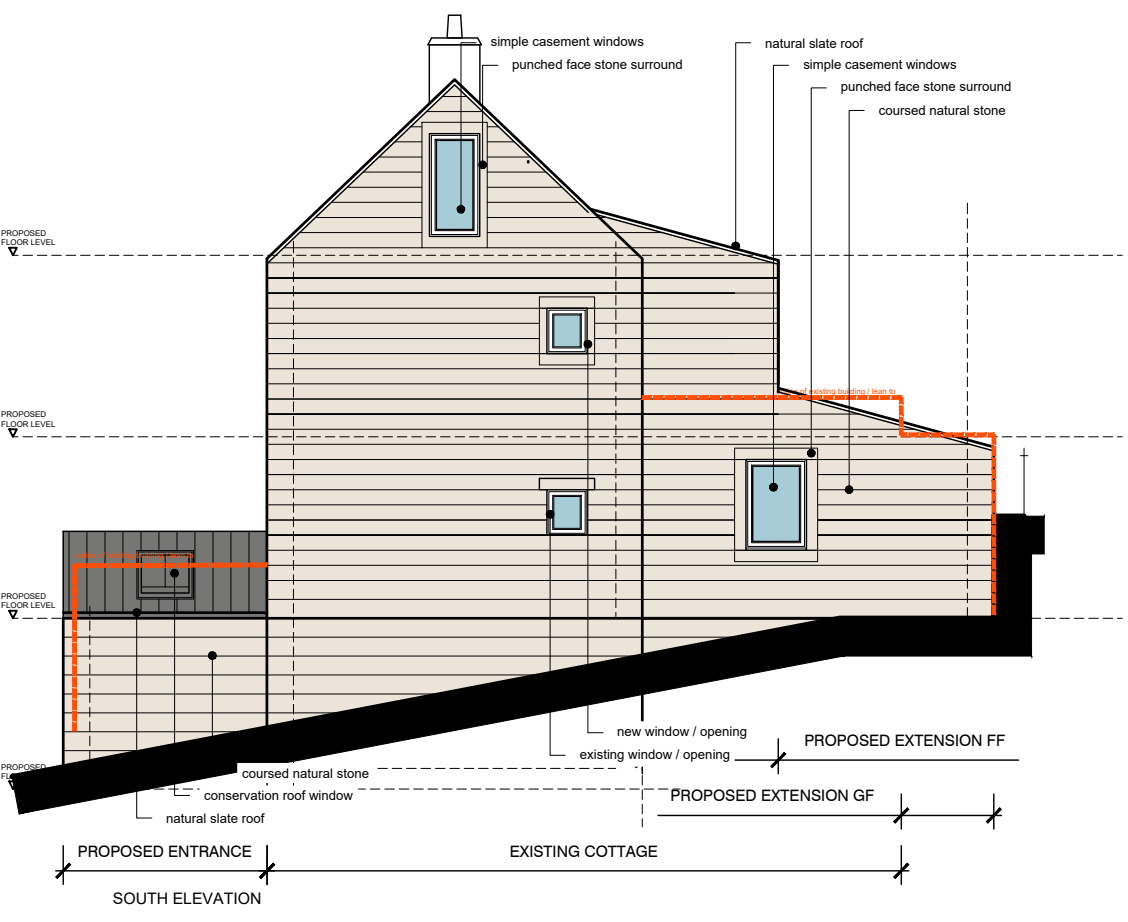


NYMNP  
 17/10/2019

AMENDED

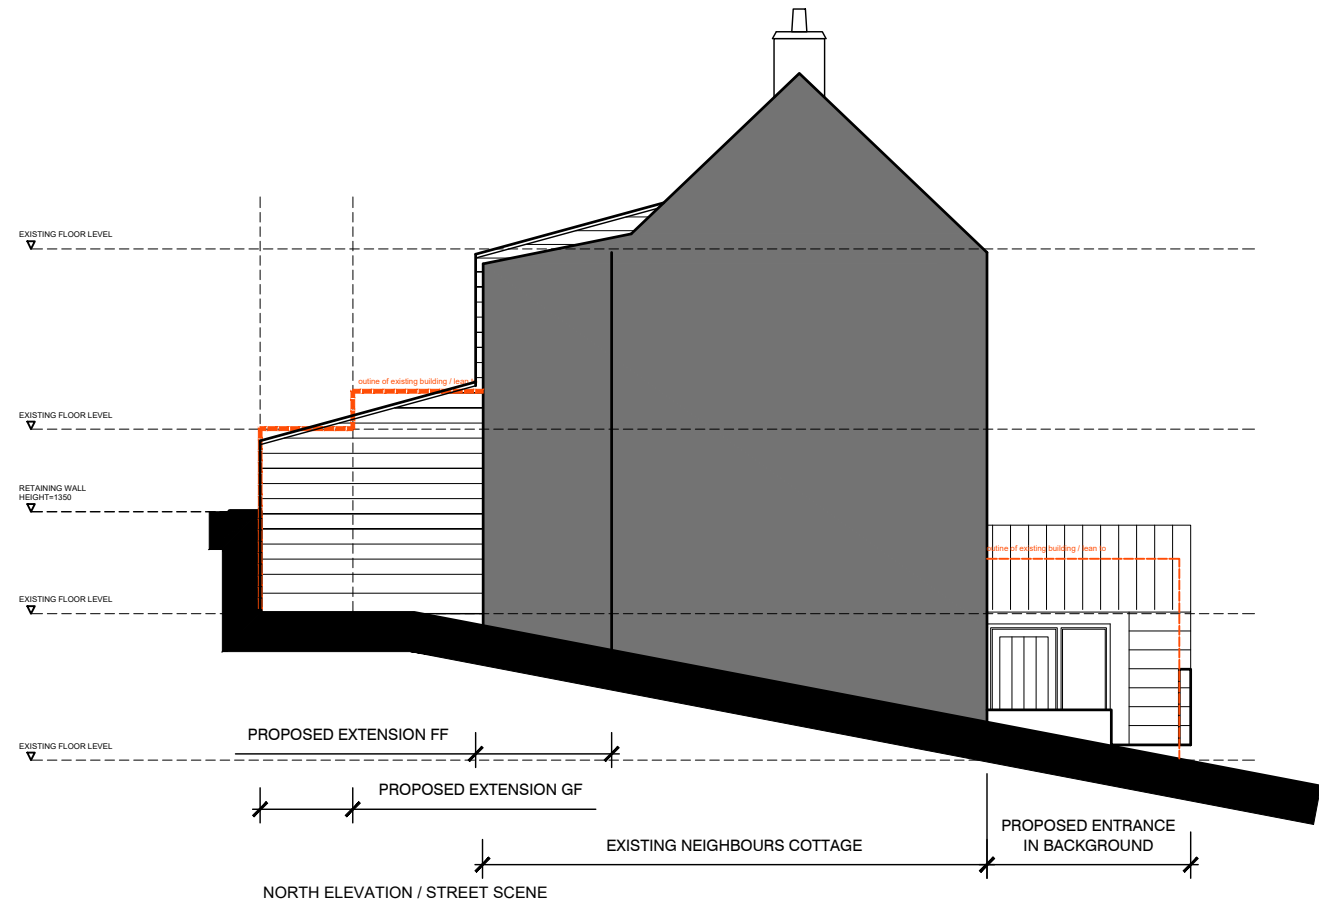

Revision	Description	Date
H	Clarified rooflight and obs glazing, updated e tags	03/10/19
G	Revised for client discussion	19/08/19
F	Revised to suit feedback from planning officer	18/07/19
E	FPA Issue	23/05/19
D	Pre Application enquiry response	10/04/19
C	Updated following phone call	13/03/19
B	Updated following meeting	26/02/19
A	Prelim. Sketch	06/02/19

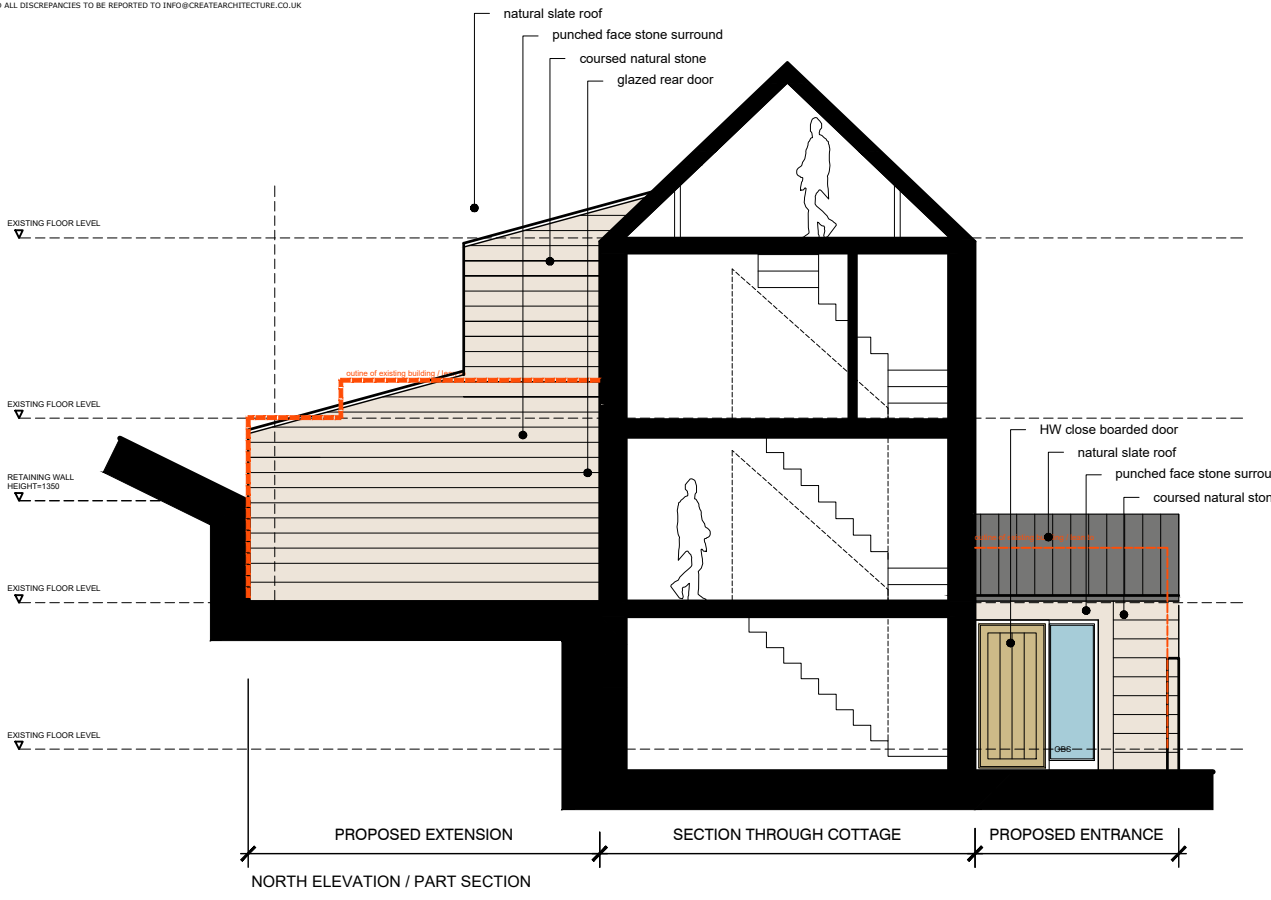

Project No: 2018-209 | Drg No: 005 | Revision: H

Project: Proposed Refurbishment of 2 Fairhead Cottages, Grosmont, Whitby, YO225PN

Client: ROBERT SHERMAN

Drawing: PROPOSED ELEVATIONS

Scale: 1:100 | Print Size: A3 | Drawn by: SH