

NYMNPA
07/11/2019

AMENDED

From: Sarah Stead [
Sent: 04 November 2019 10:25
To: Ailsa Teasdale
Cc: Kieran Robinson
Subject: NYM/2019/0730/FL

Dear Alisa

I understand you are the Case officer for the application we recently submitted for Ladycross Plantation Park, ref NYM/2019/0730/FL.

Please find attached an updated drawing for the proposed alterations to the entrance that now show the details for the car park area and access road. My client is in the process of updating the tree survey using the company who carried out the original survey.

Best wishes

Sarah


////////////////////////////////////

Sarah Stead / Architect
ARB, RIBA Chartered member

Studio Stead
74 Marlborough Road, Washington, NE373BT




www.studiotsteadarchitect.co.uk

* Please consider the environment before printing this email *

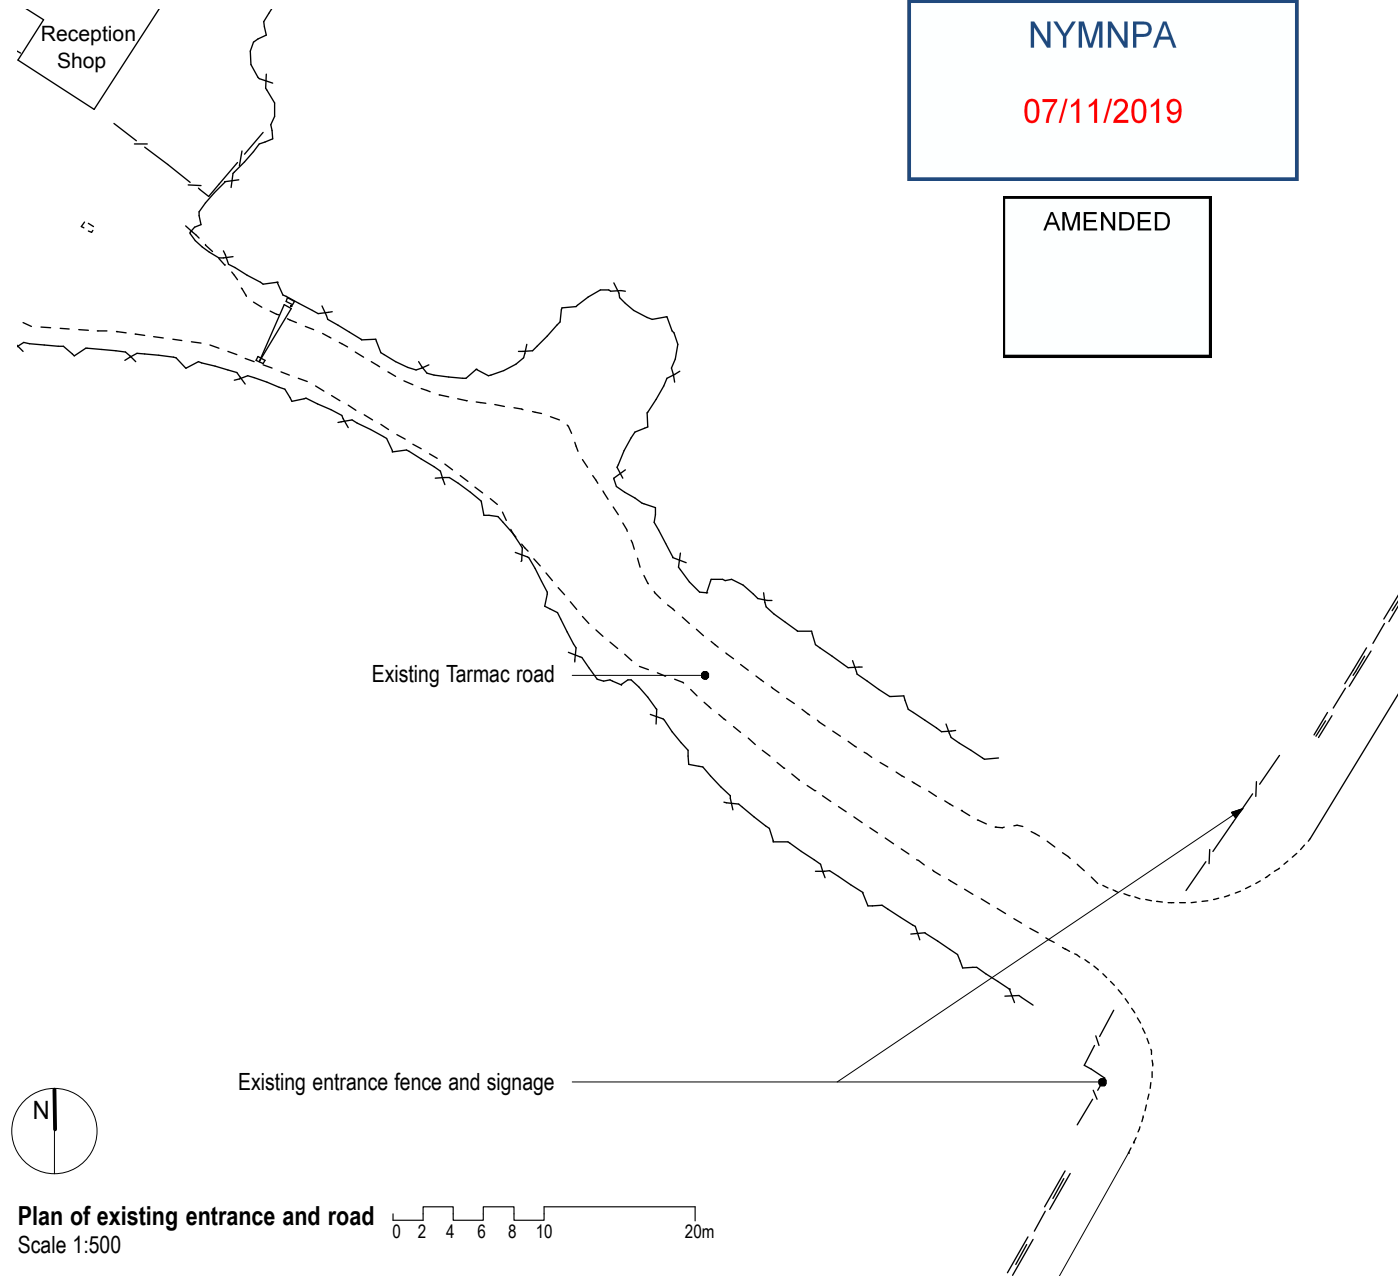

NYMNPA
07/11/2019


AMENDED

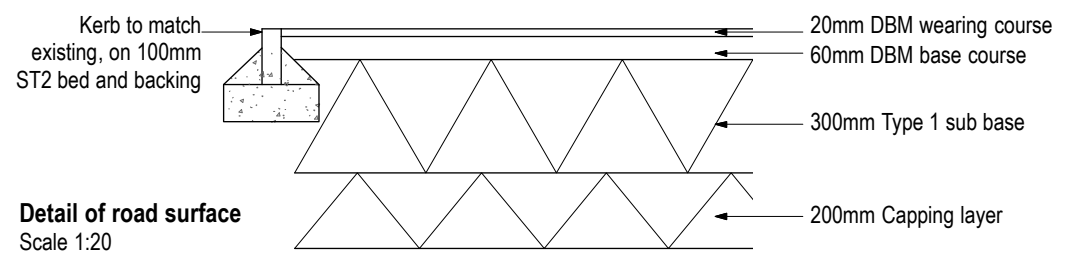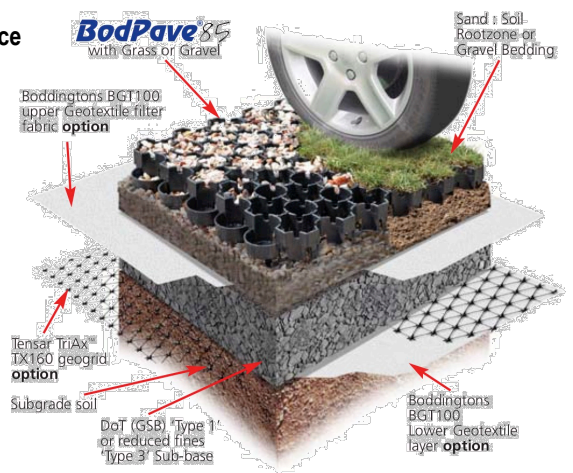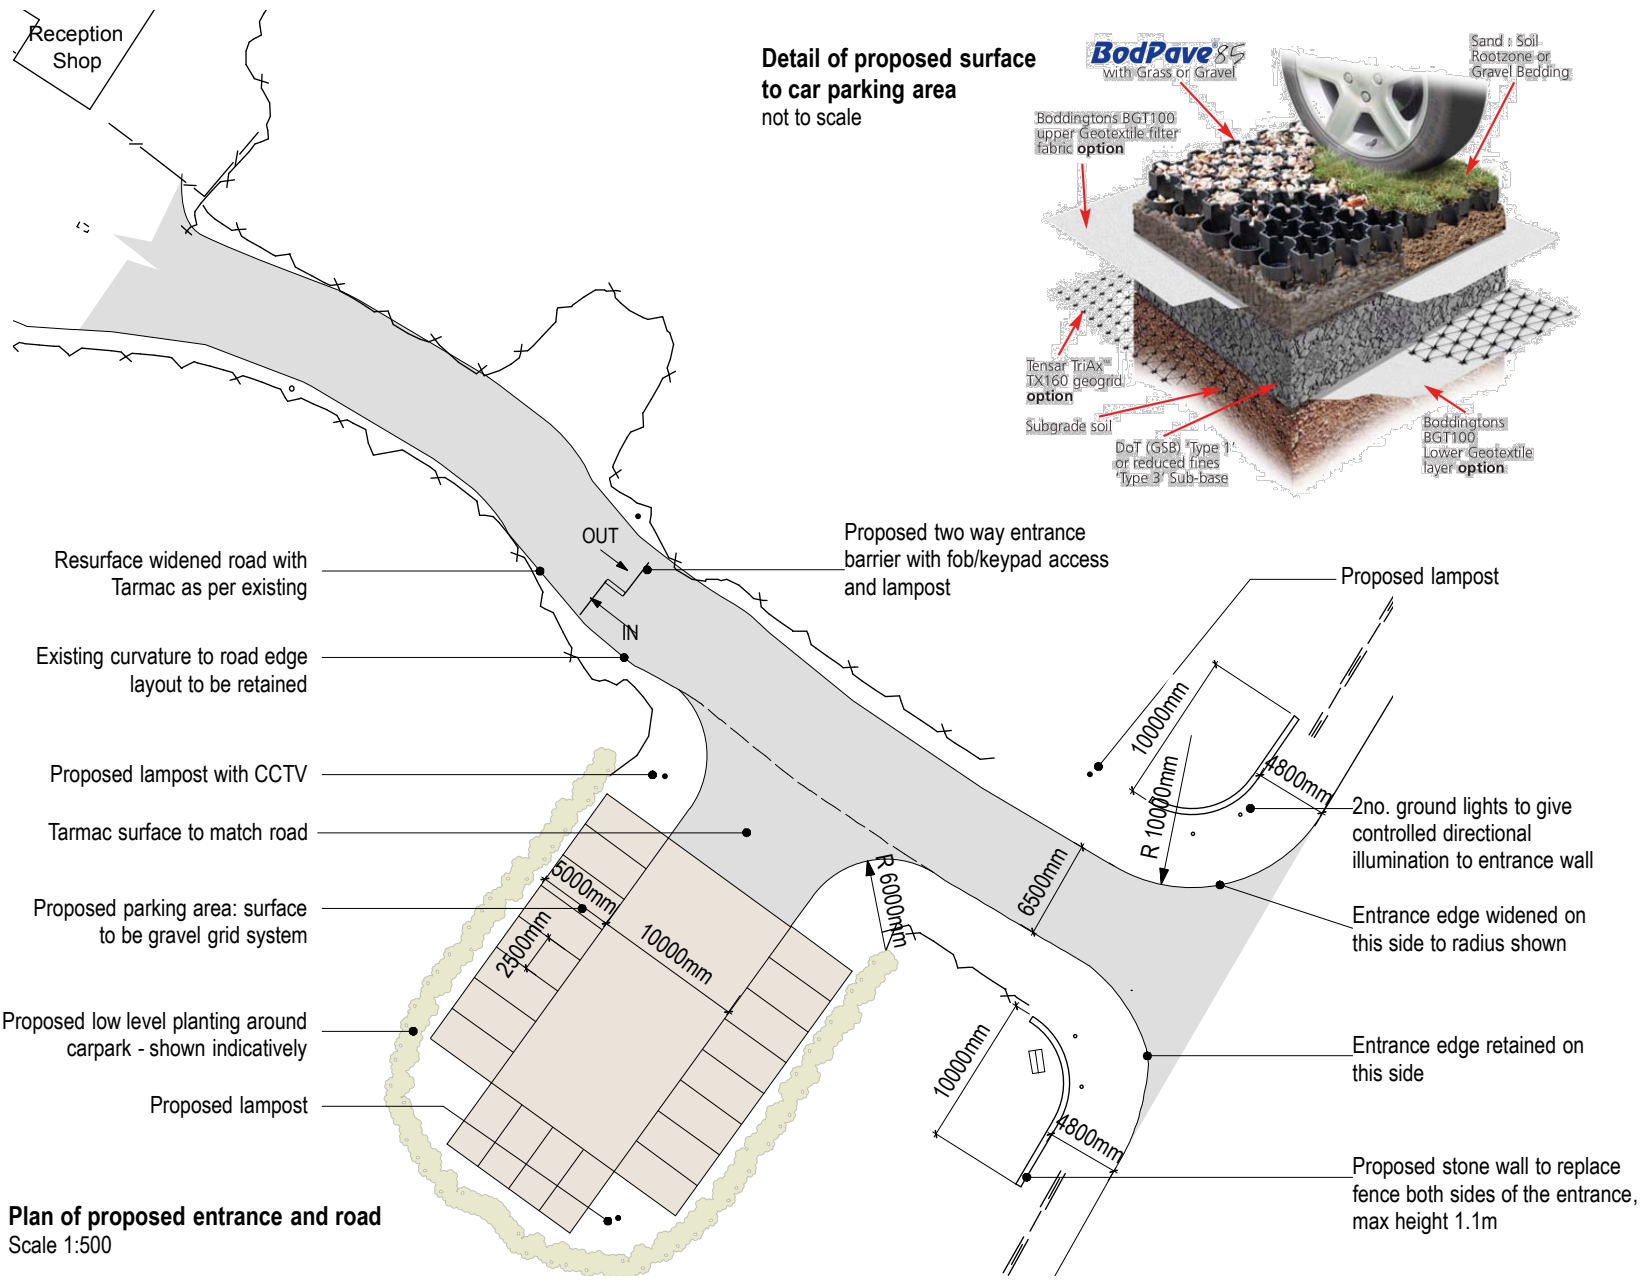

Key to lights:

Ground lights:
1W mini LED ground light, stainless steel, diameter 40mm. Light by Collingwood, ref GL019


Lamp posts:
5m high LED Street Light by Inui, see product information submitted

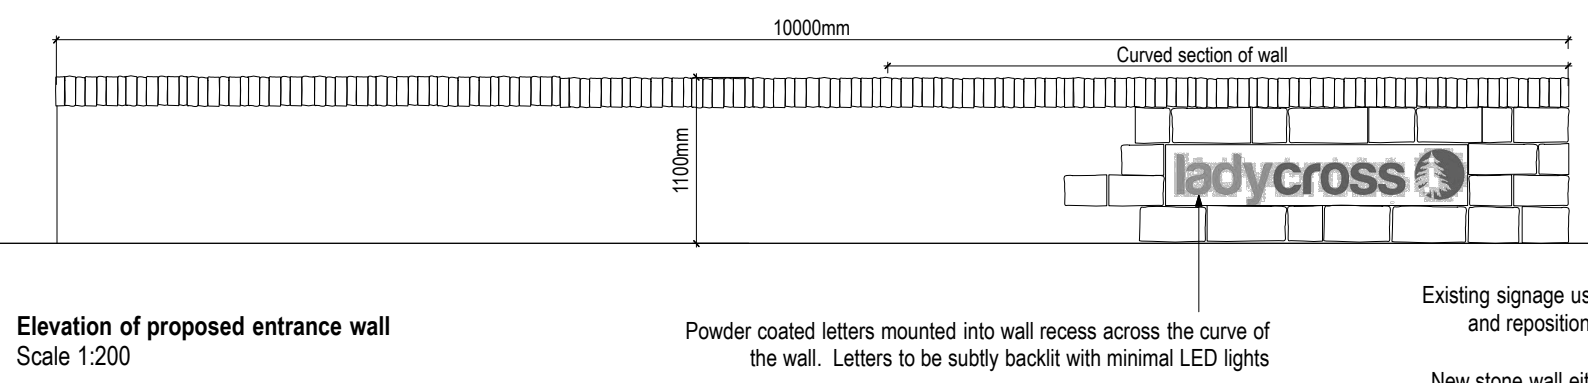

Existing signage used and repositioned

New stone wall either side of entrance

Directional lighting towards wall signage

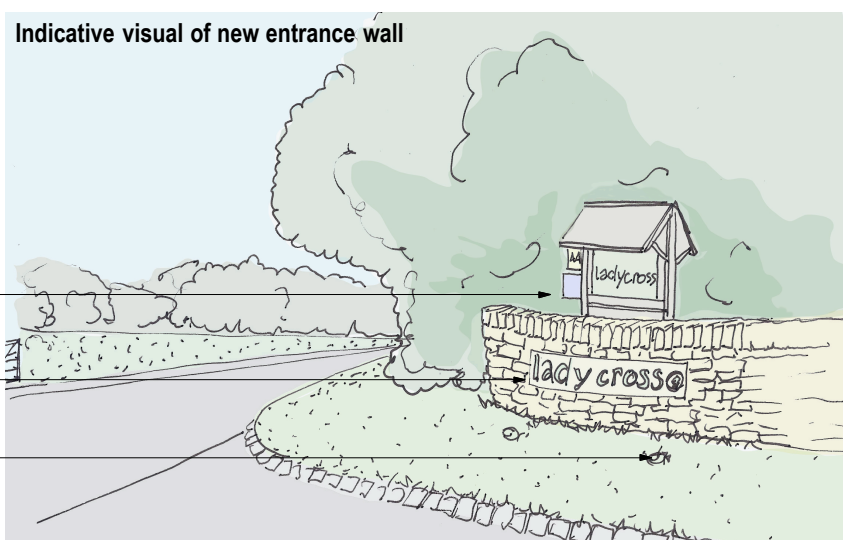

A 031119 SS		Road and parking surface details added		
Rev	Date	Drawn	Chk'd	Description
EM				Employer change to brief CL - Client change to brief ER - Correction BU - Buildability ST - Change required by Statutory Authority
Status				
PLANNING		74 Marlborough Road Washington Tyne&Wear NE37 3E		
STUDIO STEAD architect				
www.studiosteadarchitect.co.uk				
Job Ladycross house extension				
Address Ladycross Plantation Caravan Park				
Client Mr and Mrs Robinson				
Drawing Existing and Proposed Entrance				
Scale	First Issue Date	D/M/Y	Drawn	Checked
Various	2019		SS	SS
© STUDIO STEAD - Do Not Scale From This Drawing				
Job No.	Dwg no.	Sheet No.	Revision	Sheet Size
101	06	01	A	A3