

From:
To: [Jill Bastow](#)
Subject: RE: AMENDED PLAN TO ACTION - Abbey Farm Cottage, Alder Carr Lane, Rosedale Abbey, - NYM/2019/0725/FL
Date: 05 November 2019 10:19:06
Attachments: [image002.png](#)
[1469_001.pdf](#)

Morning Jill

Please find attached a revised plan with the three areas shown in red.

Please let me know if anything further is needed.

Many thanks


Chris

AMENDED

NYMNPA

05/11/2019

Abbey Cottage, Rosedale Abbey, Pickering, YO18 8SD

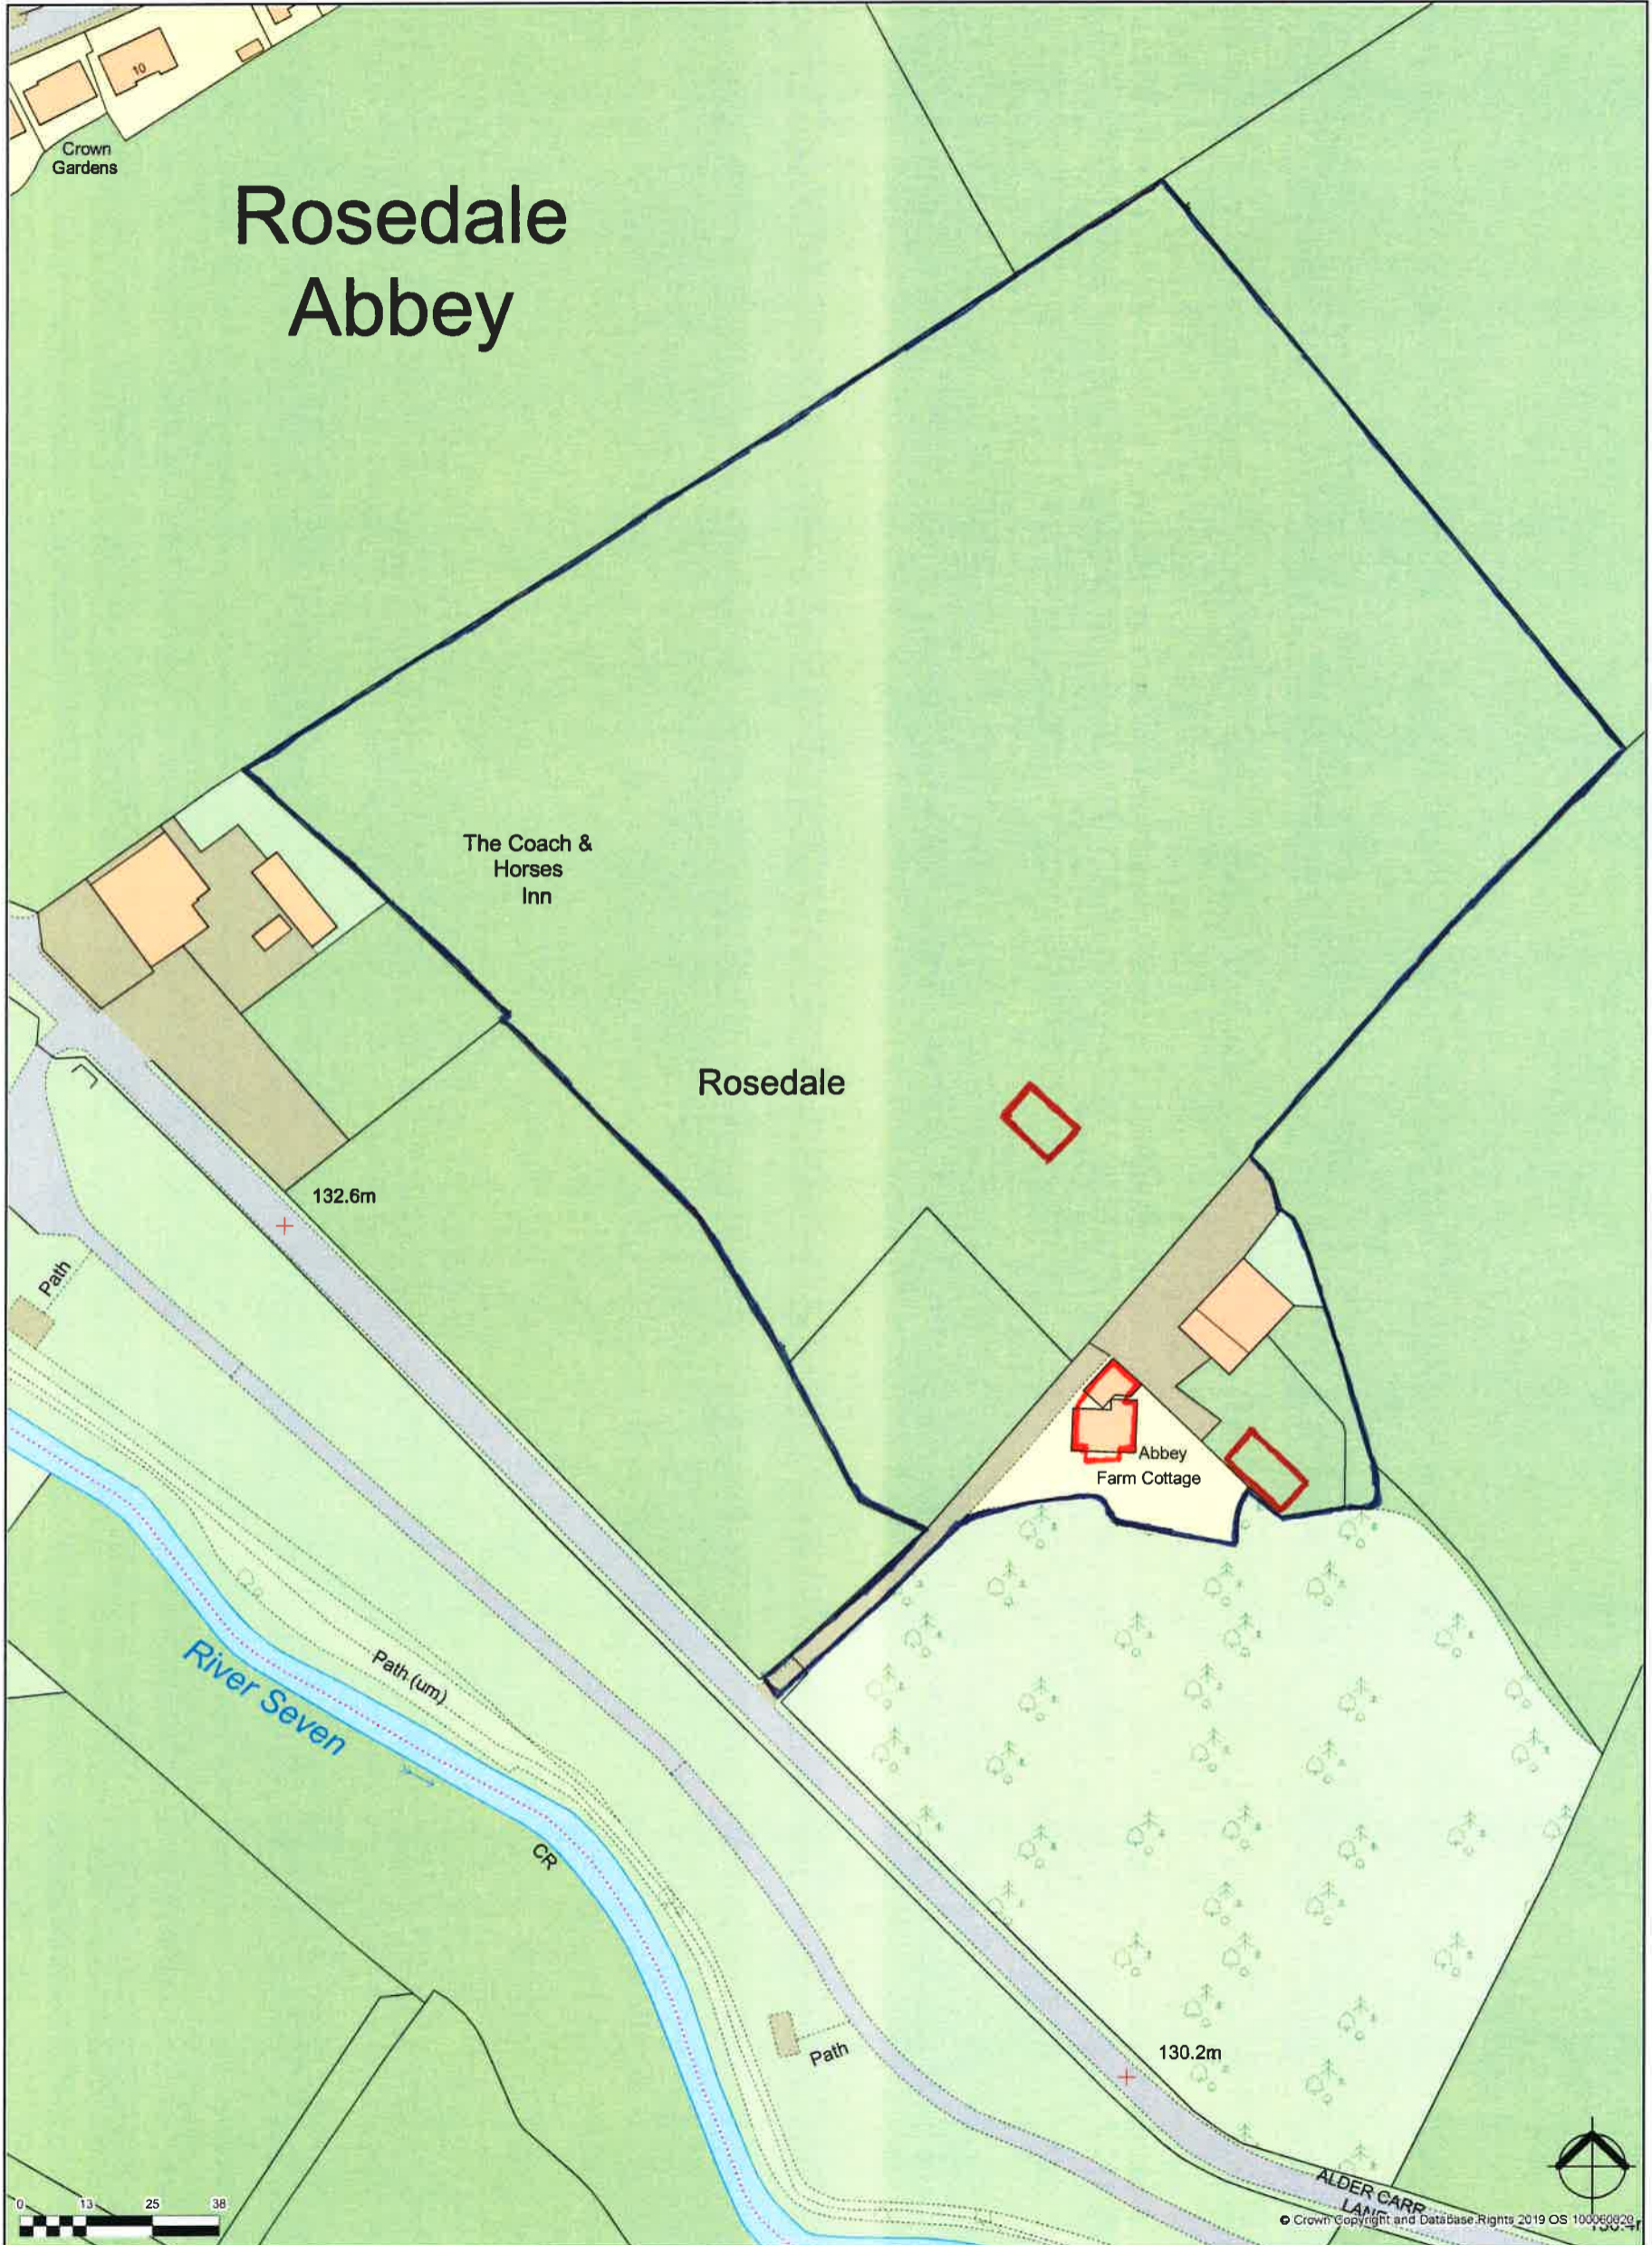

created on edozo

Plotted Scale - 1:1,250