

From:
Sent: 22 November 2019 17:06
To: Ailsa Teasdale
Subject: Re: NYM2019/0480/FL The Willows, Low Newbiggin North Farm

Ref: NYM/2019/0480/FL

Dear Ailsa

Further to our telephone conversation we have amended the OS map to show the bottom paddock outlined in blue and attached a photograph of the existing external oil boiler to be re sited as requested.

We look forward to receiving your comments and/or approval in due course.

Should you require any further information please do not hesitate to contact me.

Kind Regards

Ursula Bradwell

For and on behalf of

URSULA BRADWELL ARCHITECTS


Church Hall

Newton Street

Whitby

North Yorkshire

YO21 1QX

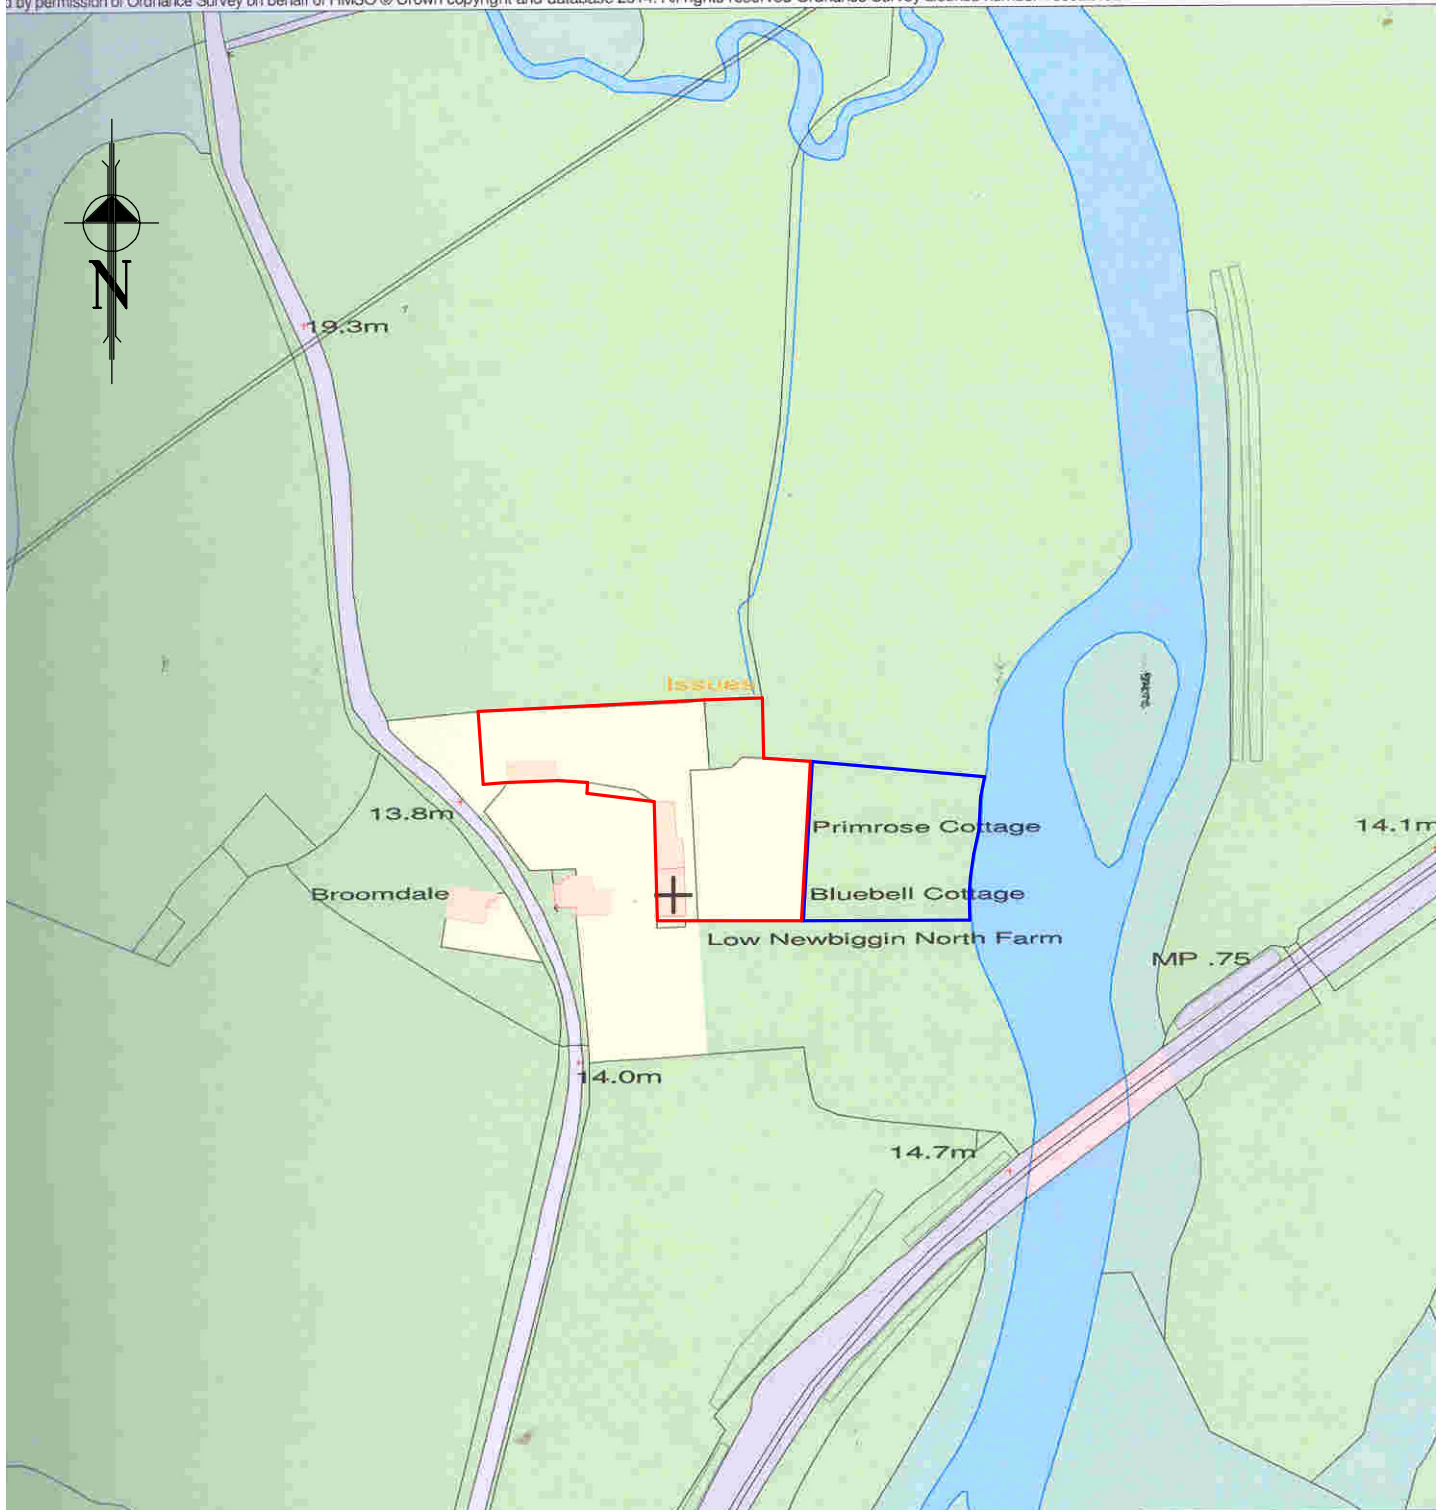

1:2000

NYMNPA
22/11/2019

AMENDED



NYMNP

22/11/2019