


OS Licence Number: 100019980

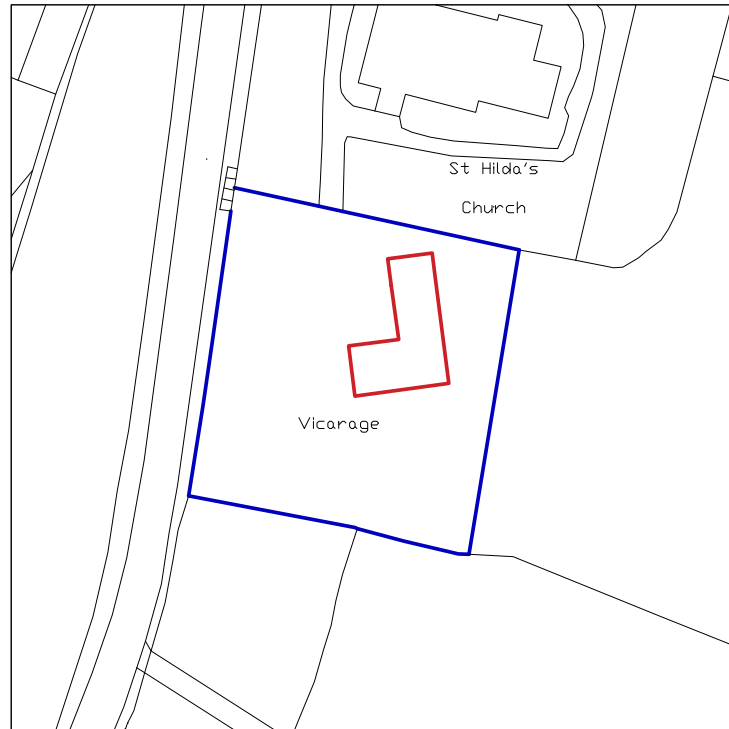

SITE LOCATION PLAN
Scale 1:500

R. Pickering Ltd.
1 Manor Court, Black Dike Lane, Upper Poppleton
York YO266QP

Client
The Diocese of York

Job Title
**The Vicarage, Egton, Whitby
Replacement Roof Coverings**

Drawing Title
**Proposed Replacement Roof Coverings -
Site Location Plan**

Scale 1:500	Drawn RP
Date OCT 19	Checked SP

Drawing Number
PP.12.EG.001

CONTRACTOR MUST VERIFY ALL DIMENSIONS ON SITE BEFORE
COMMENCING ANY WORK OR MAKING ANY SHOP DRAWINGS

REV.	DETAILS	DATE	DRAWN	CHECKED
-	-	-	-	-

PLANNING

NYMNPA

28/11/2019