


Do not scale from this drawing, only figured dimensions are to be taken from this drawing.
 The contractor must verify all dimensions on site before commencing any work or shop drawings.
 The contractor must report any discrepancies before commencing work. If this drawing exceeds the quantities taken in any way, the technician is to be informed before work is initiated.
 Work within the construction (design and management) regulations 2015 is not to start until a health & safety plan has been produced. This drawing is copyright and must not be reproduced without consent of BHD Partnership Ltd.
CDM Regulations
 Contractor must not start without 'Pre Construction Information' from Principle Designer. If unsure contact BHD.
 Contractor must agree the 'Principle Contractor' roll with the client prior to commencement of the works.
 Ensure if required under CDM2015 regulations that the project is notified to the HSE.

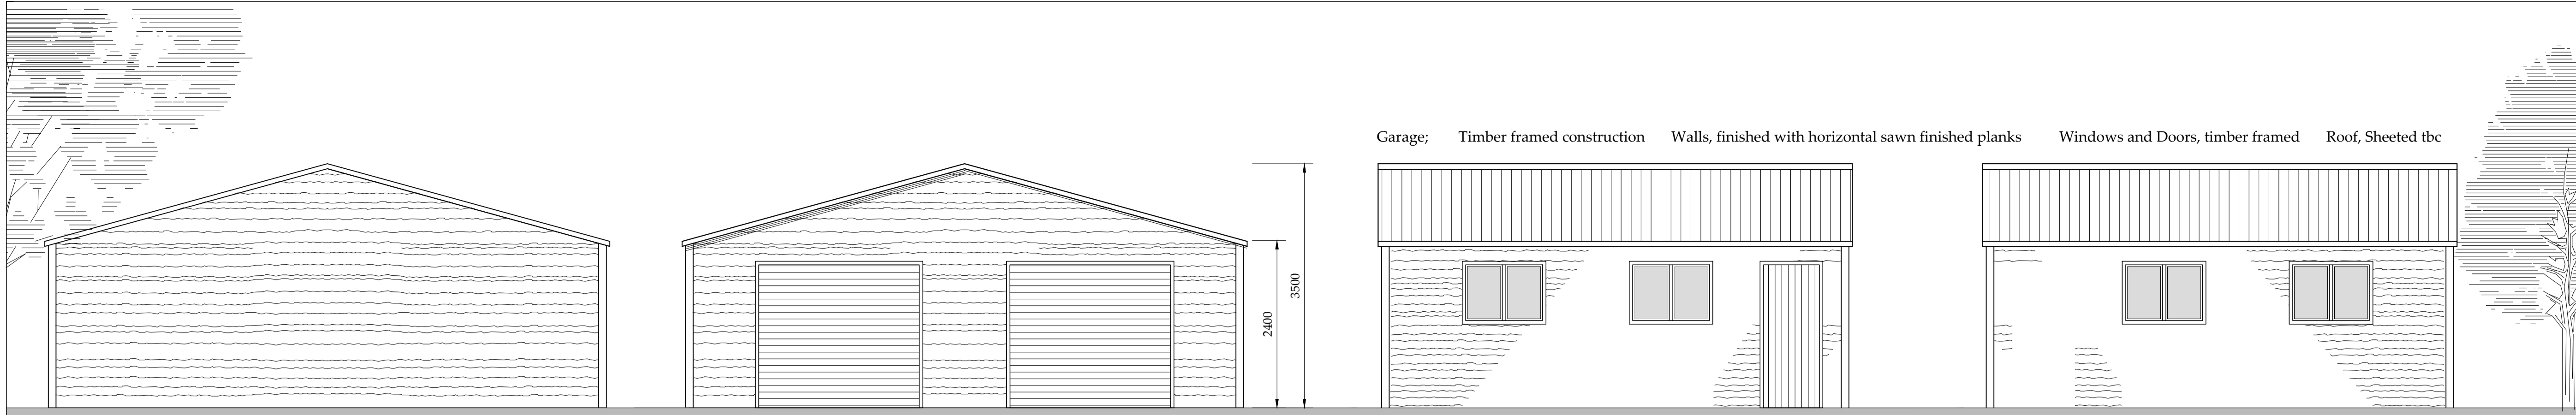


Elevations-
Scale 1:50 @A1

Rear- North


Front-South

Side-East

Side-West

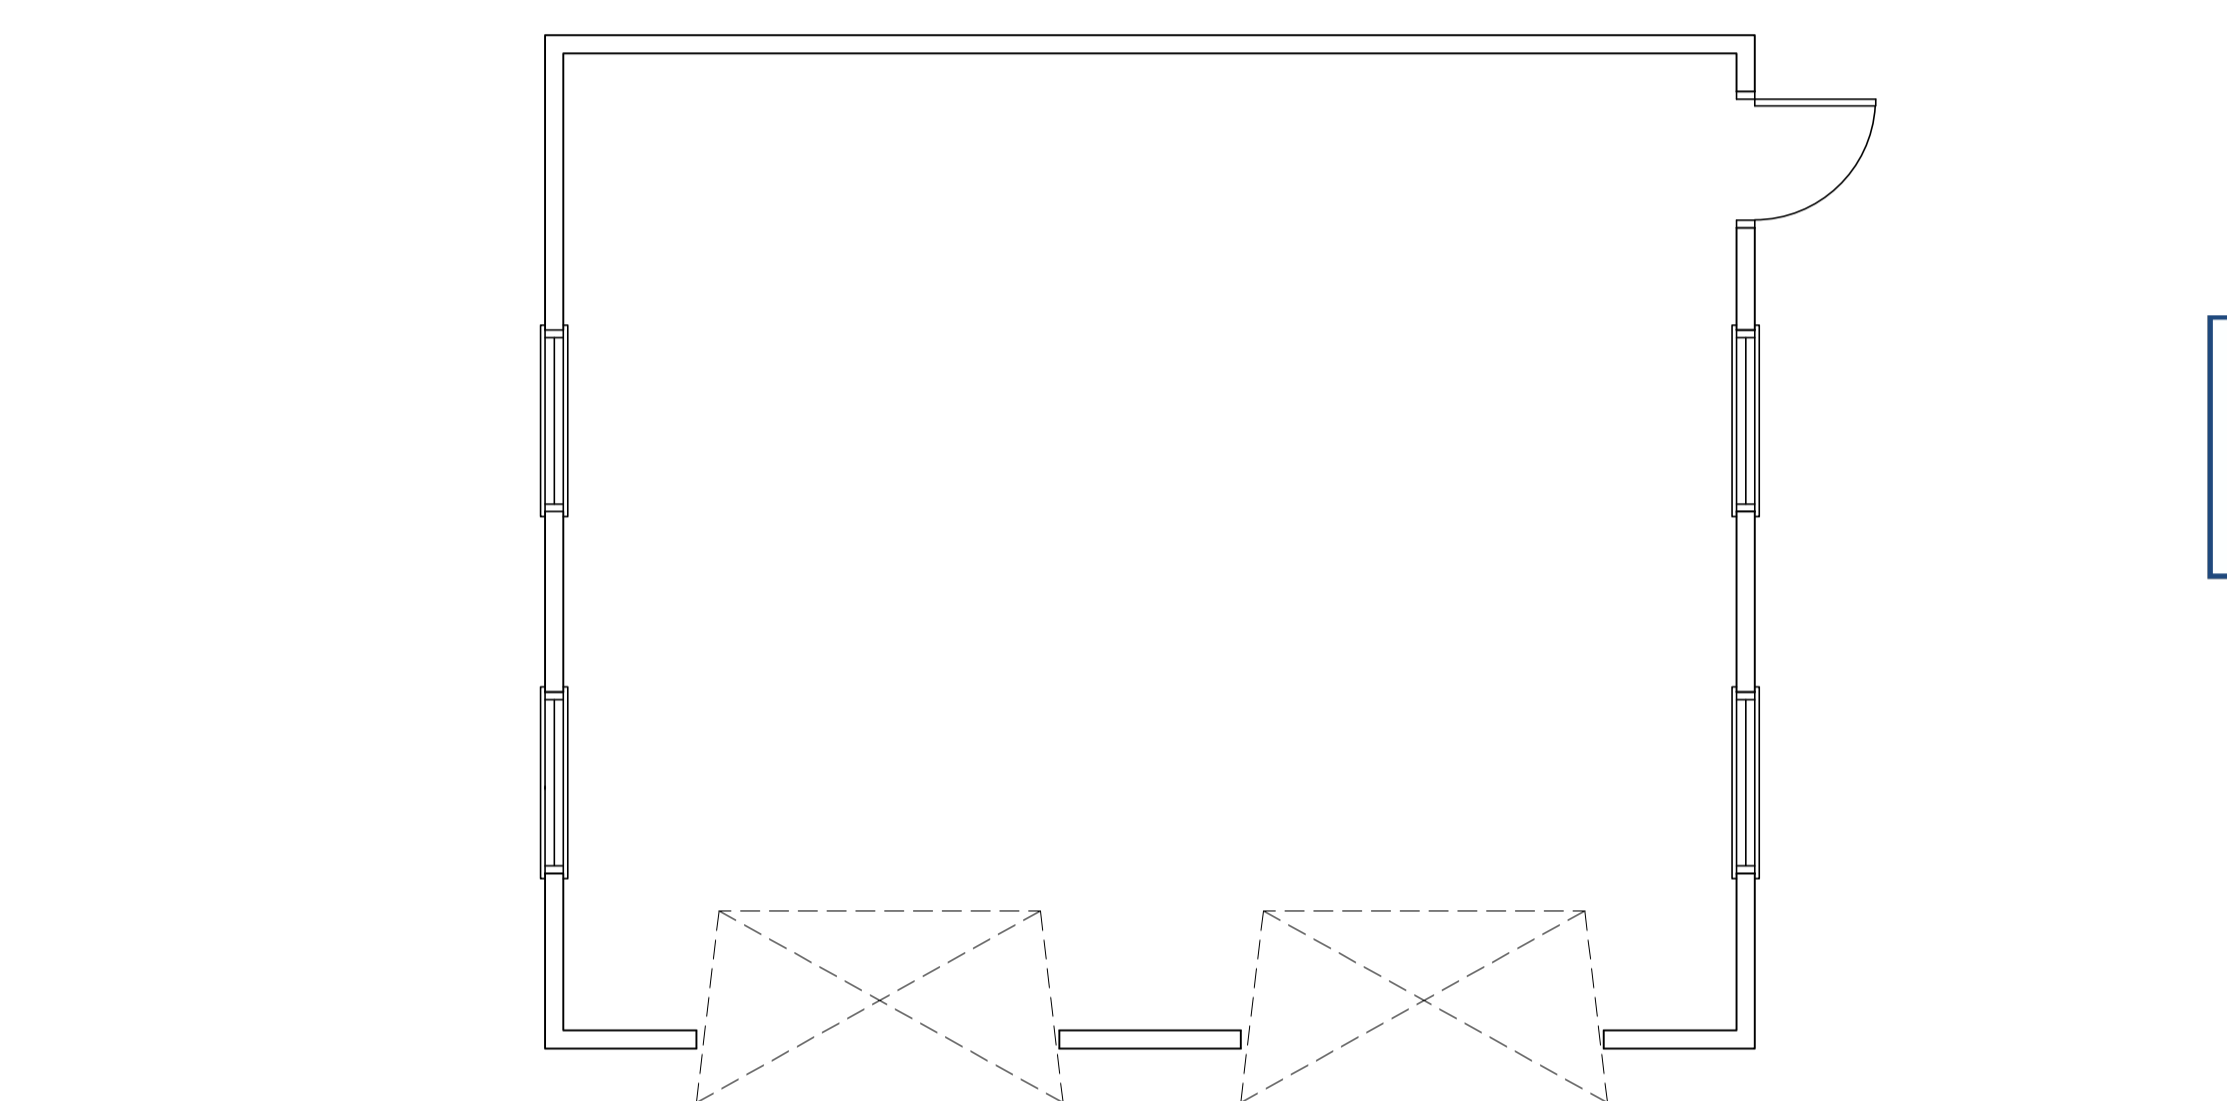

Plan
Scale 1:50 @ A1

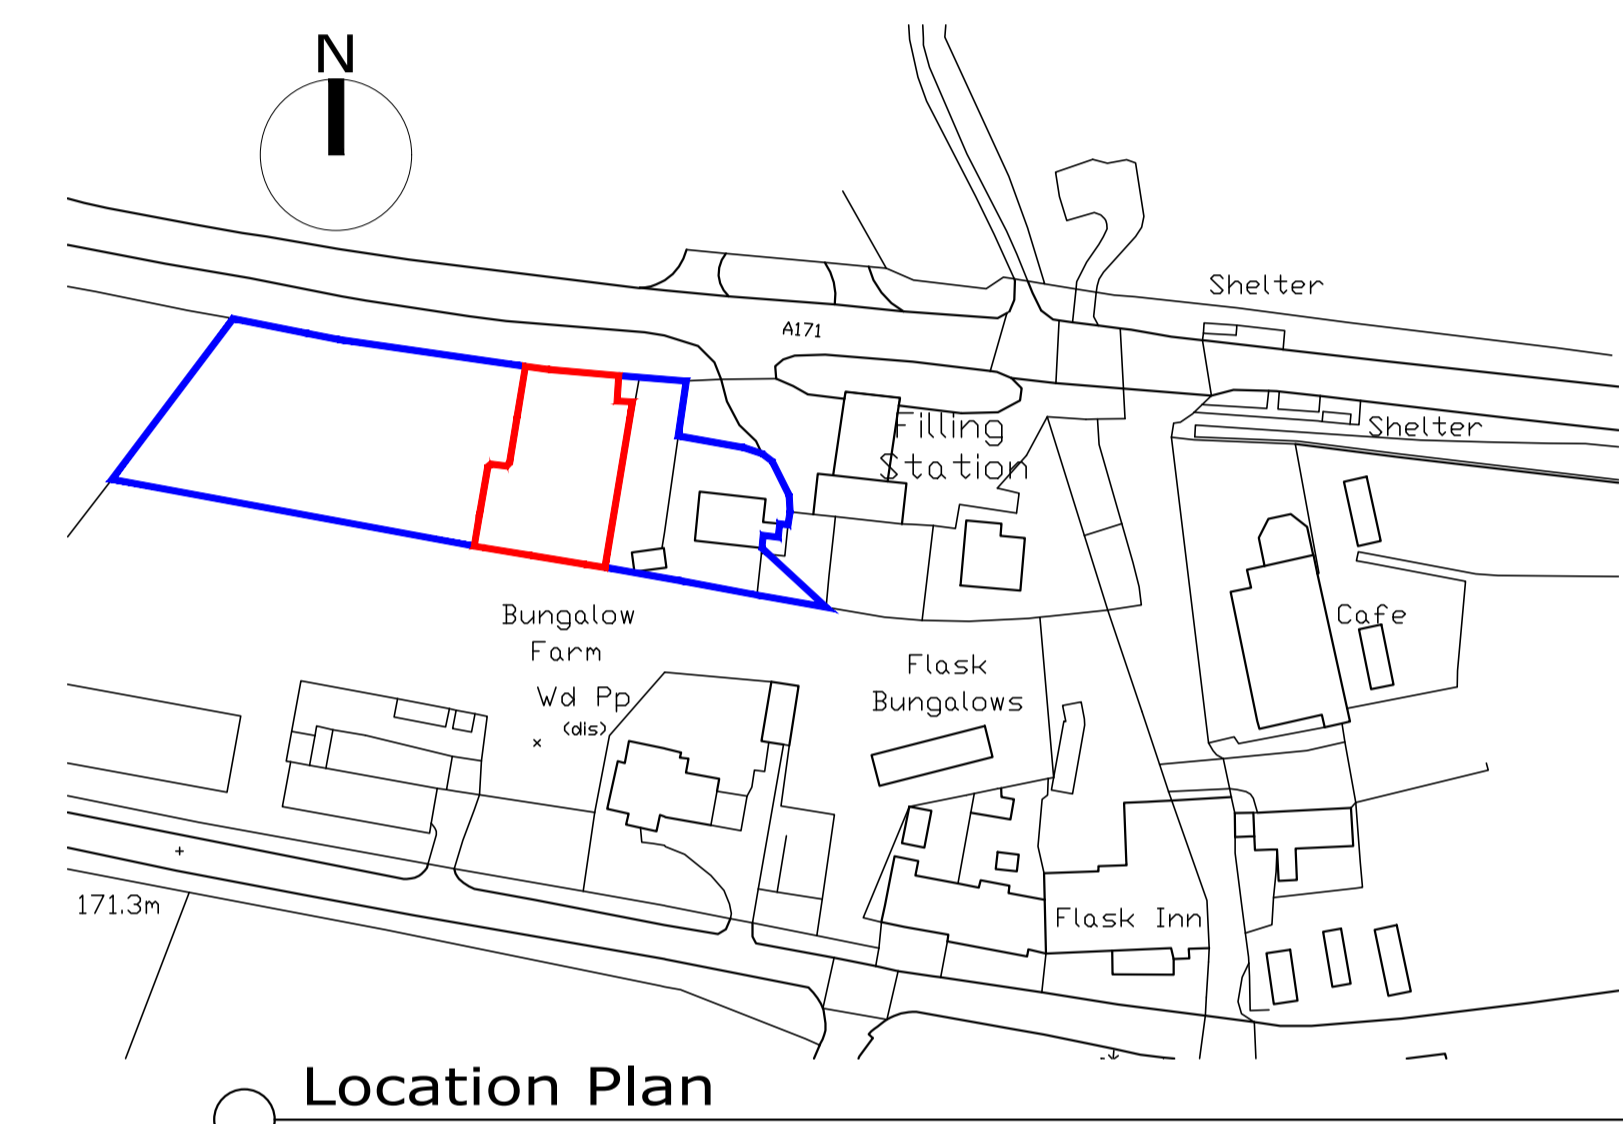

Location Plan
Scale 1:1250 @ A1



Block Plan
Scale 1:200 @ A1

D	20/12/18	nid	Added Elec pole
C	19/12/19	NID	Location and Re/Blue Lines
B	11/12/19	NID	General layout
A	06/06/19	NID	Issue for approval

bhd partnership
 Architecture + Engineering
 Airy Hill Manor, Waterstead Lane,
 Whitby, N. Yorks. YO21 1QB.

CLIENT: Mr G Long

PROJECT: Proposed Garage and Cabin
 Cabin for Family Care Unit

Drawing: Block Plan
 Garage Plan and Elevations

DRAWING STATUS: Provisional

DRAWN: NID CHECKED:

SCALE @ SIZE: As Shown @ A1 DATE: 06/06/19

DRAWING No: D11648-01 REV: D