



NYMNPA

20/12/2019

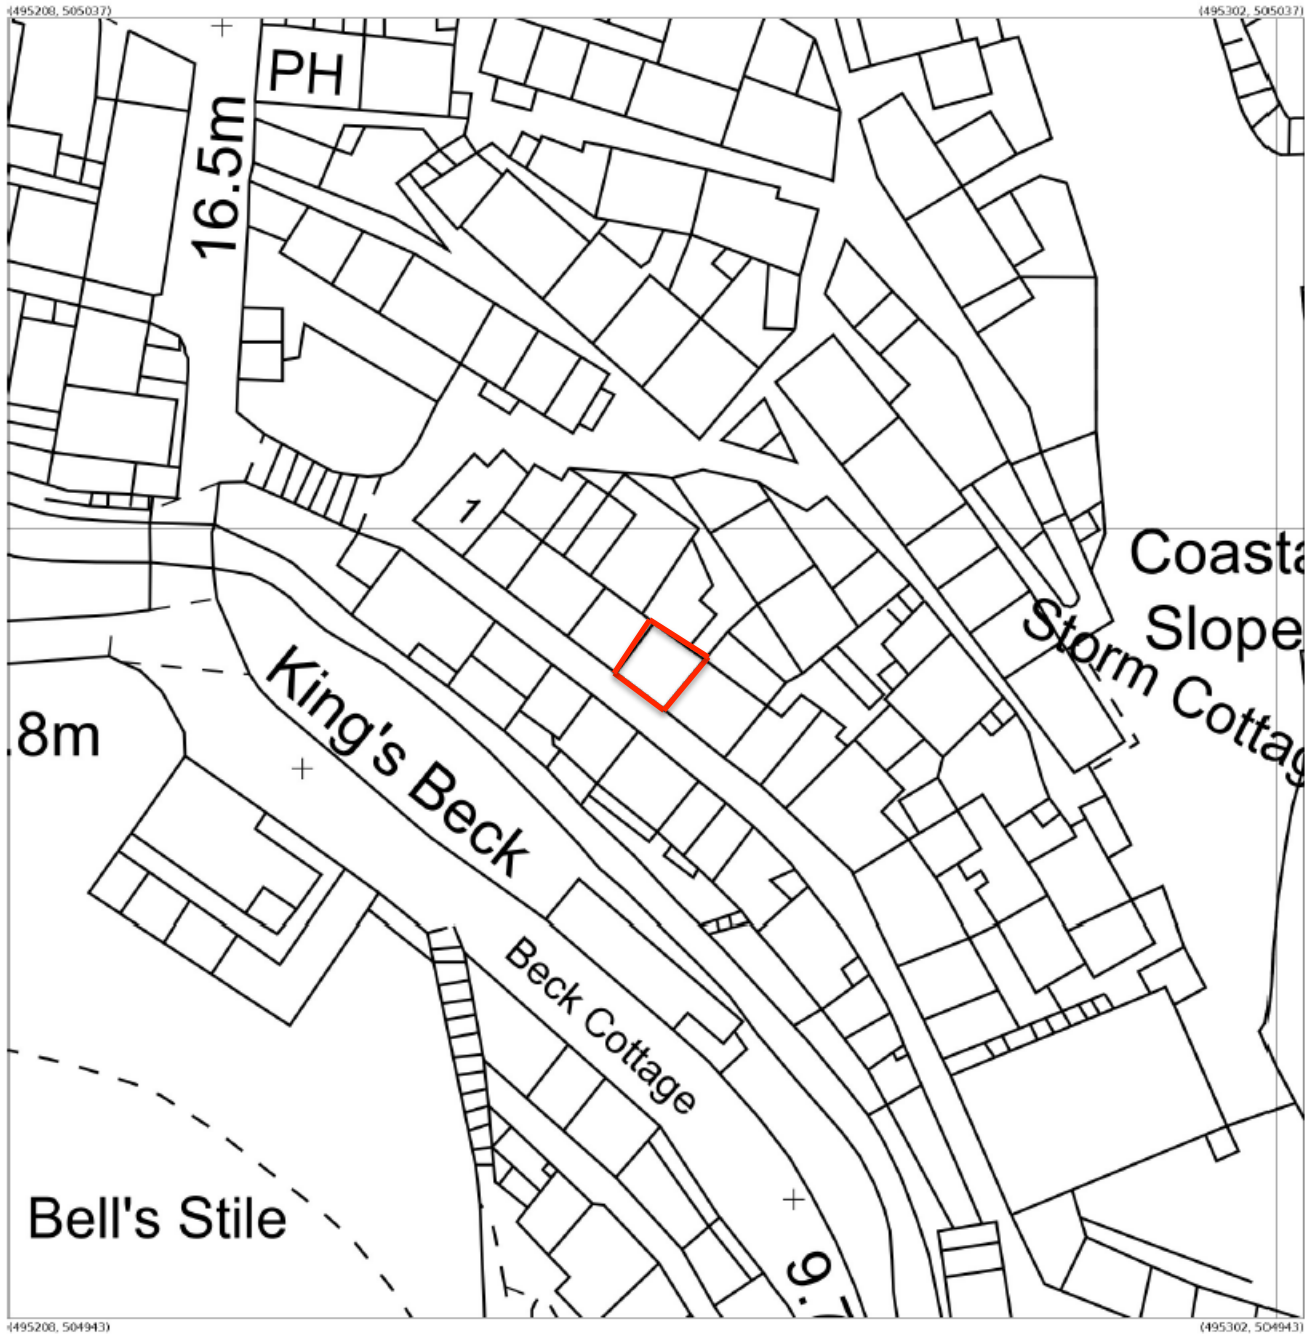

Produced 20 Dec 2019 from the Ordnance Survey MasterMap (Topography) Database and incorporating surveyed revision available at this date.


The representation of a road, track or path is no evidence of a right of way. The representation of features as lines is no evidence of a property boundary.

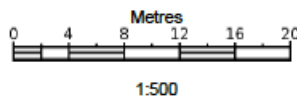

Eastwood, Chapel St, Robin Hoods Bay,
Whitby
YO22 4SQ

Supplied by: **Stanfords 20 Dec 2019**
Licence: © Crown Copyright and
database rights 2019 OS100035409
Order Licence Reference: OI1370657
Centre coordinates: 495255 504990

NYMNPA
17/12/2019

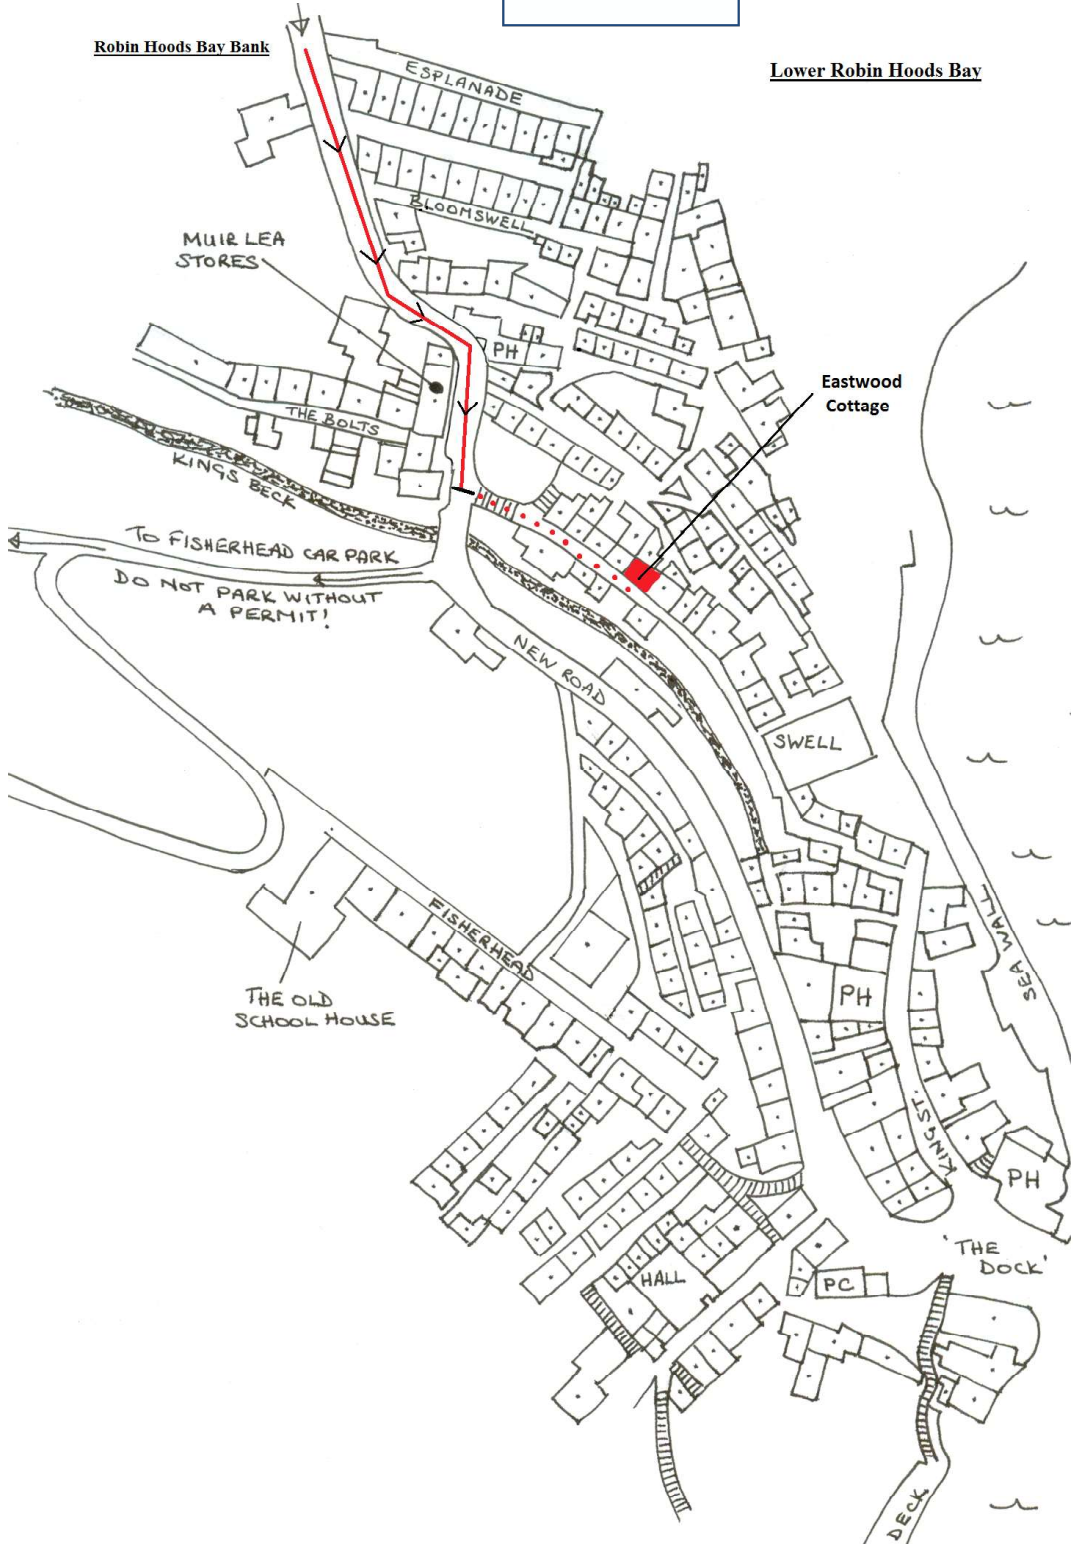

Robin Hoods Bay Bank

Lower Robin Hood's Bay

Muir Lea Stores

Eastwood Cottage

TO FISHERHEAD CAR PARK
DO NOT PARK WITHOUT A PERMIT!

THE OLD SCHOOL HOUSE

THE DOCK

Not to Scale!

