



J. R. CUSSONS & SON
MORRA HEAD FARM
HARWOOD DALE
SCARBOROUGH.

PROPOSED
STORAGE BLDG.

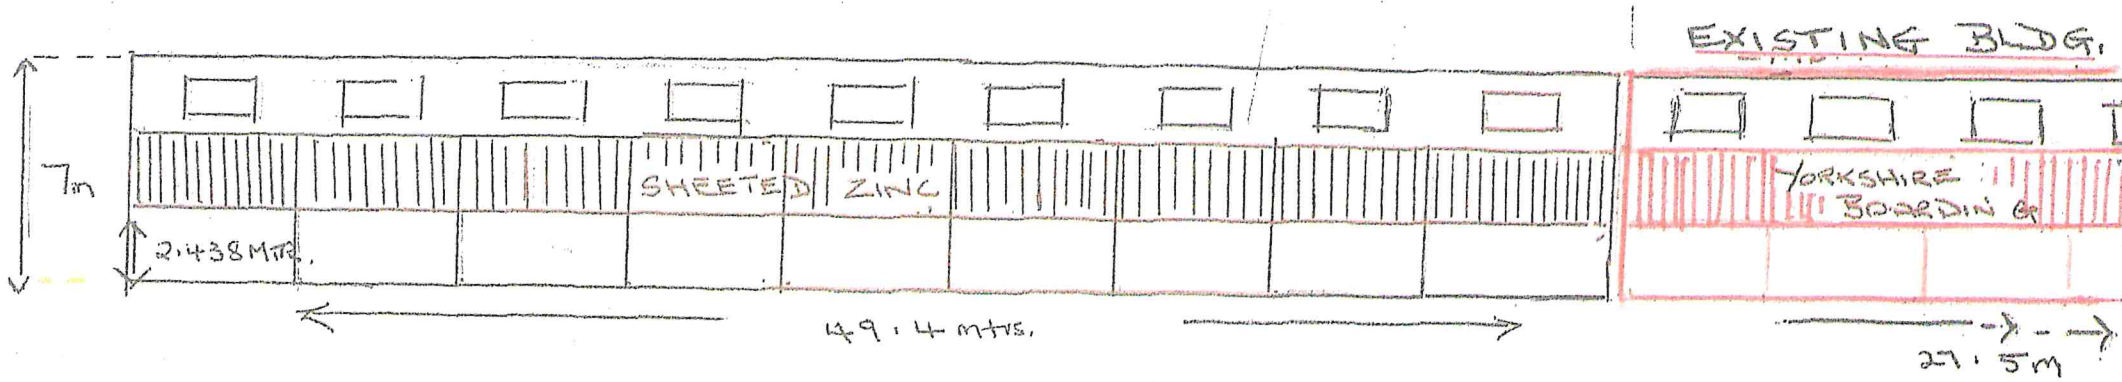

WEST

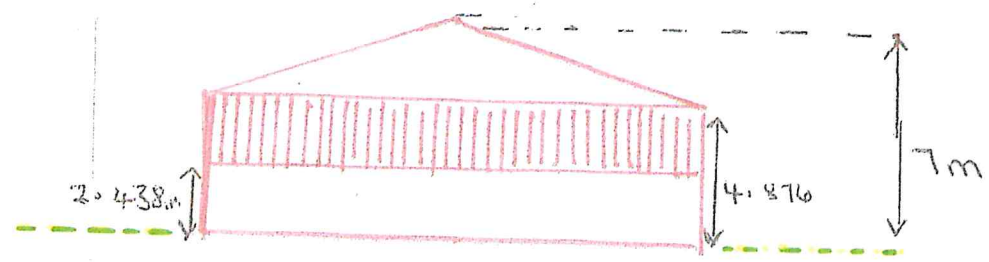


NORTH
EXISTING BLDG


NYMNP
24 JAN 2020

FR. CUSSONS & SON
MORRA HEAD FARM
HARWOOD DALE
SCARBOROUGH.

PROPOSED
STORAGE BLDG

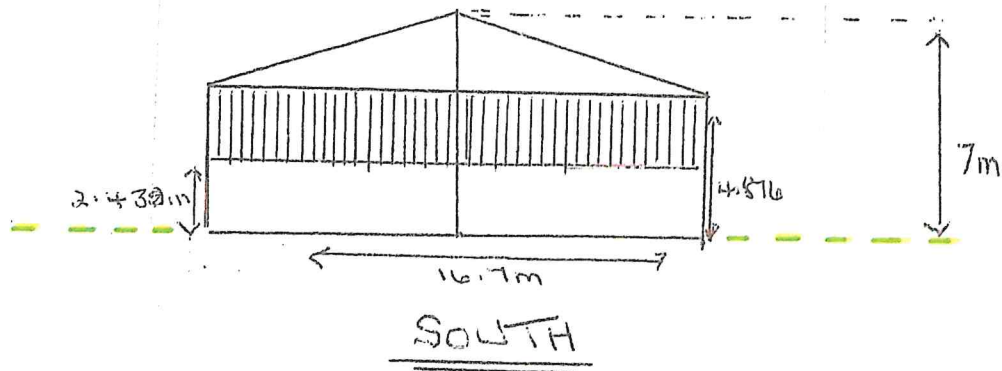


NYMNP
24 JAN 2020

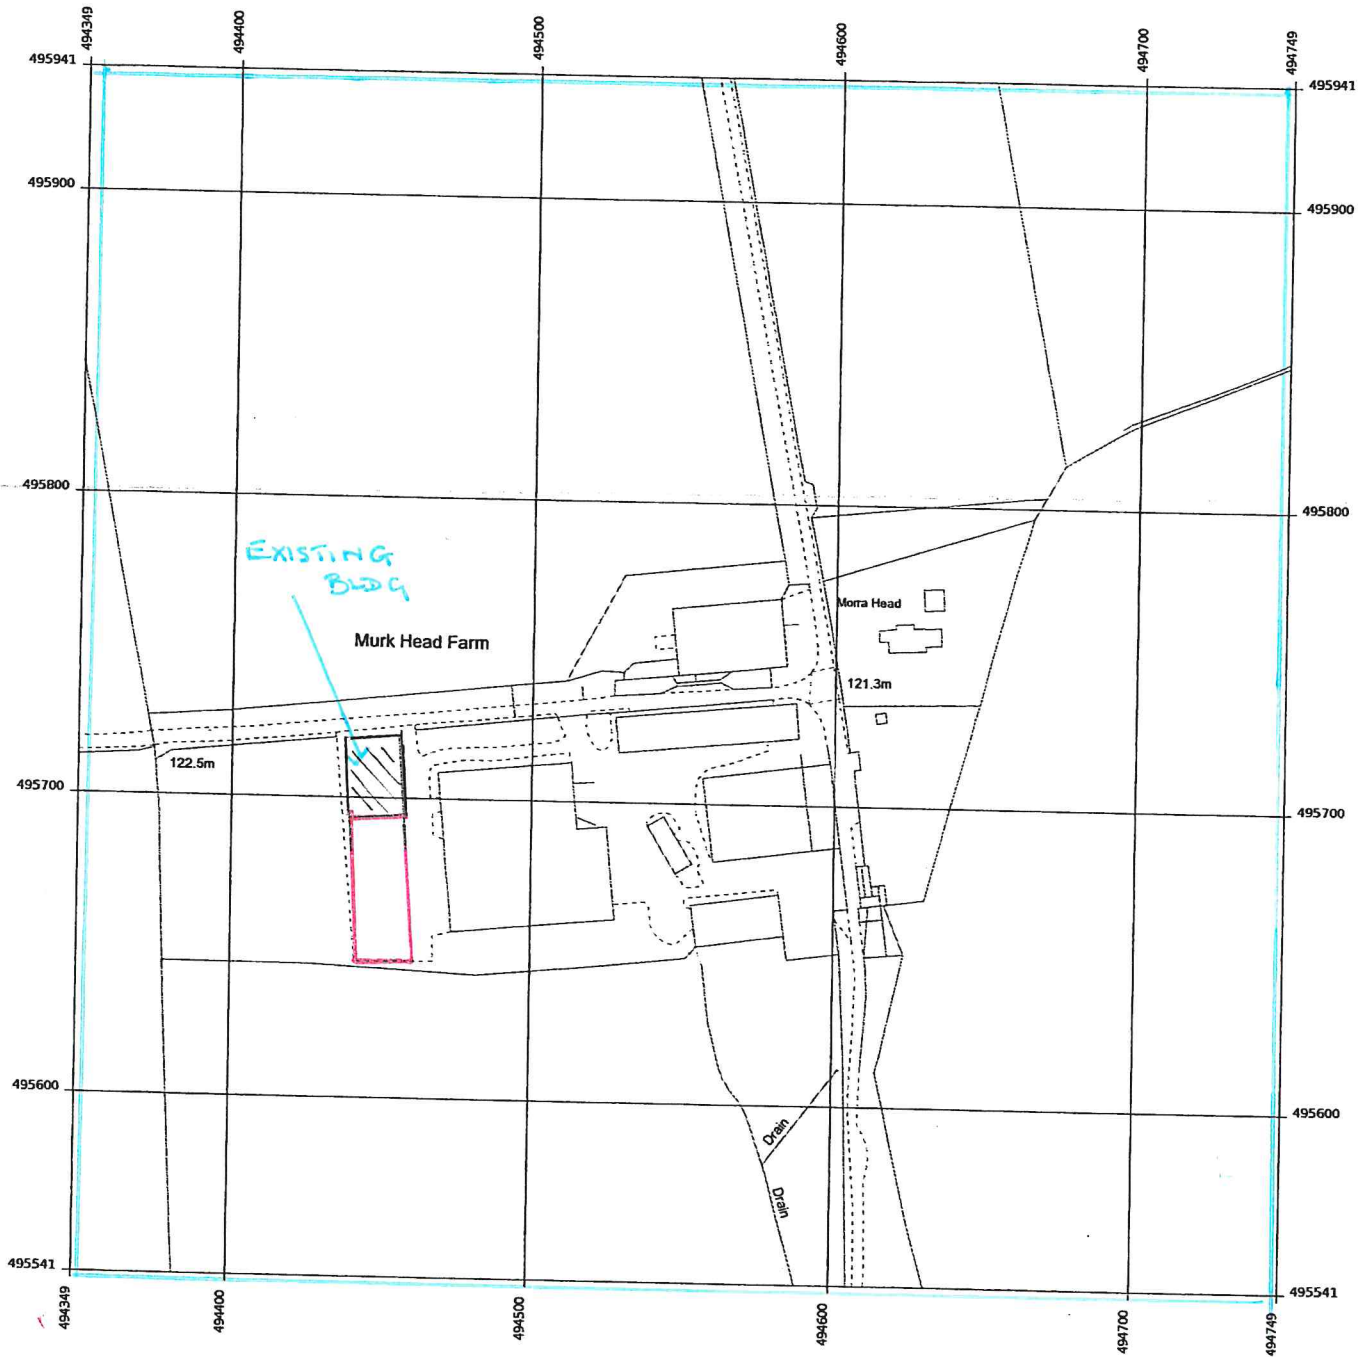

Produced 09 Jan 2020 from the Ordnance Survey MasterMap (Topography) Database and incorporating surveyed revision available at this date.

The representation of a road, track or path is no evidence of a right of way. The representation of features as lines is no evidence of a property boundary.

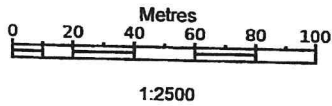

Morra Head Farm, Harwood Dale,
Scarborough
YO13 0LA

Supplied by: Stanfords 09 Jan 2020
Licence: © Crown Copyright and
database rights 2020 OS100035409
Order Licence Reference: OI1372691
Centre coordinates: 494549 495741

NYMNP
21 JAN 2020

**MORRA HEAD
PLAN SHOWING OWNERSHIP
OF BOUNDARY FENCES
SCALE 1:3000**

