

**R. Pickering Ltd.**  
1 Manor Court, Black Dike Lane, Upper Poppleton  
York YO266QP

Client  
**The Diocese of York**

Job Title  
**The Vicarge, Egton, Whitby  
Replacement Roof Coverings**

Drawing Title  
**Proposed Replacement Roof Coverings -  
Site Location Plan**

Scale 1:500	Drawn RP
Date OCT 19	Checked SP

Drawing Number  
**PP.12.EG.001**


CONTRACTOR MUST VERIFY ALL DIMENSIONS ON SITE BEFORE  
COMMENCING ANY WORK OR MAKING ANY SHOP DRAWINGS

REV.	DETAILS	DATE	DRAWN	CHECKED
-	-	-	-	-

**PLANNING**

**NYMNPA**

**03/03/2020**

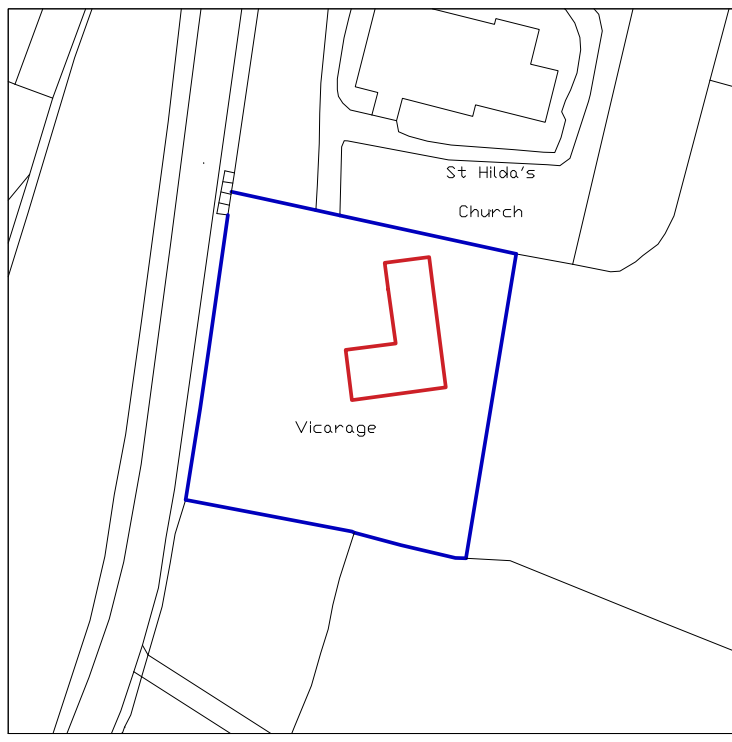

**SITE LOCATION PLAN**  
Scale 1:500