

495100m

495200m

495300m

505200m

505200

505100m

505100

505000m

505000


504900m

504900

495100m


495200m

495300m

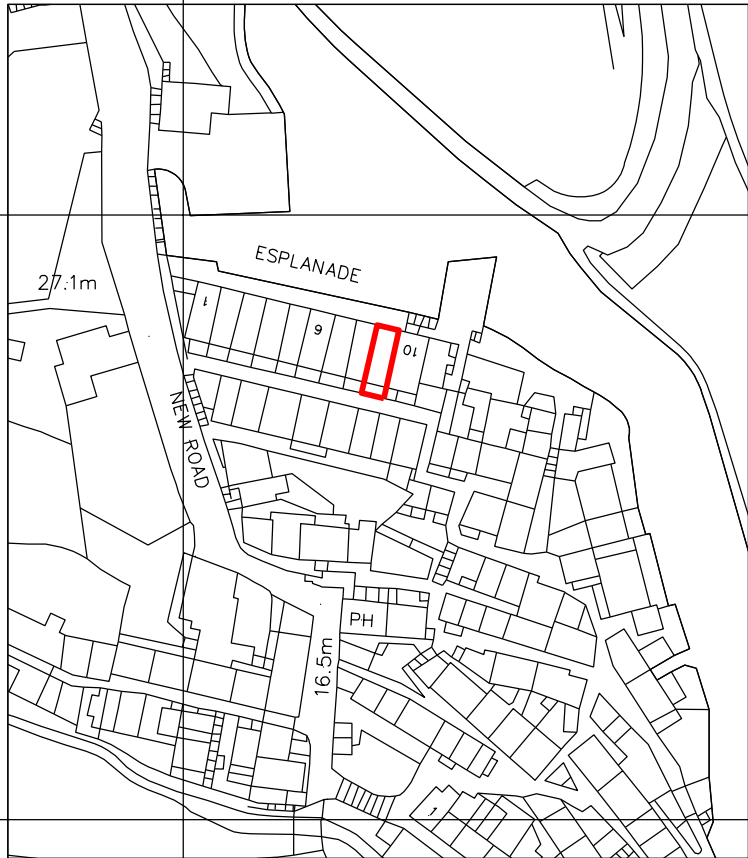

NYMNPA
27/02/2020

Scale 1:200

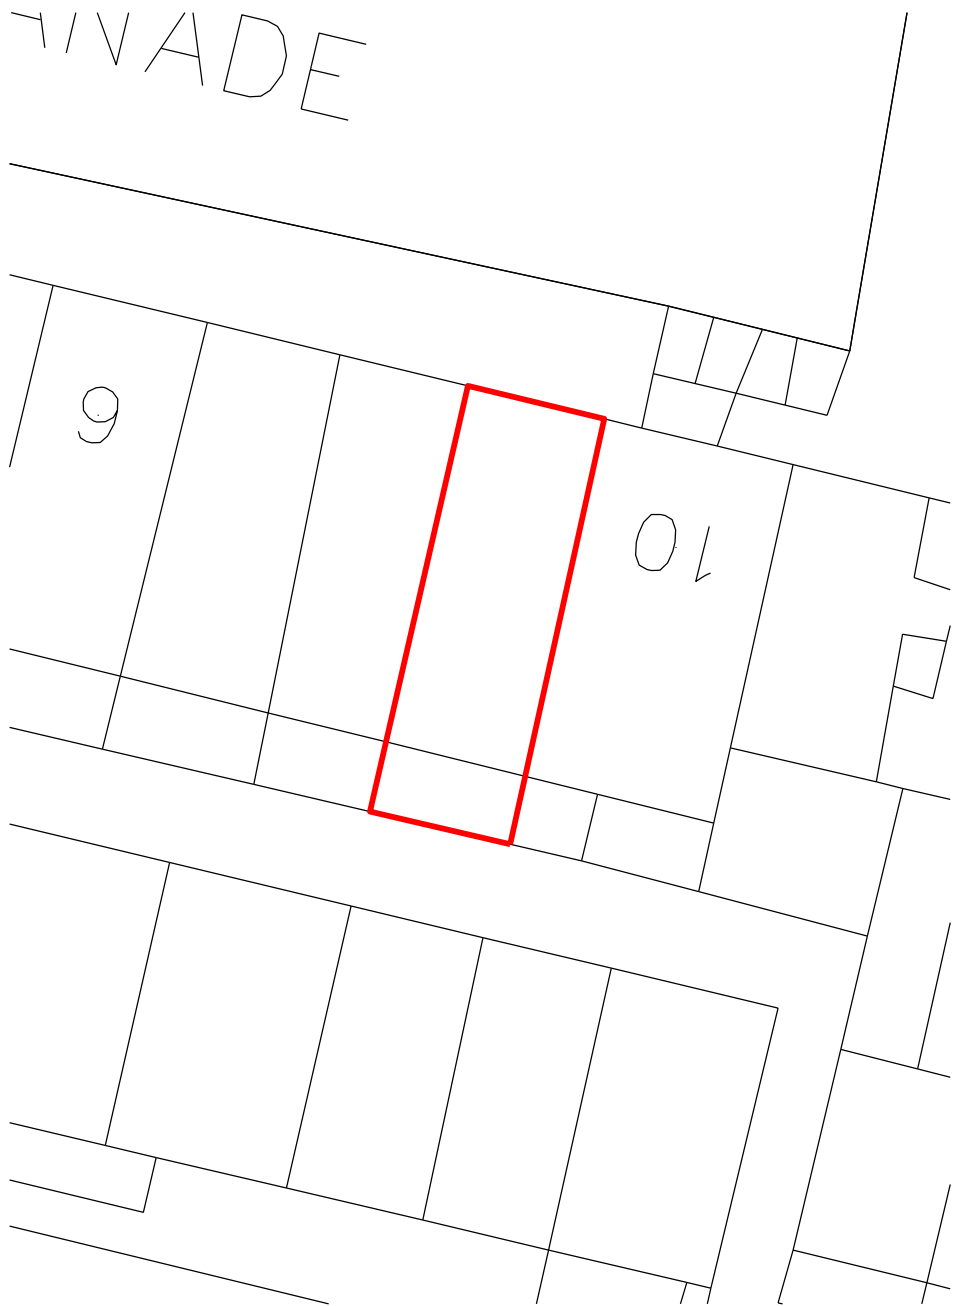

NYMNPA
27/02/2020

No9 The Esplanade
05.03.2020

NYMNPA
06/03/2020



LOWER GROUND FLOOR - EXISTING
1:100@A4

GROUND FLOOR - EXISTING


FIRST FLOOR - EXISTING



0 5m

No9 The Esplanade
05.03.2020

NYMNP
06/03/2020

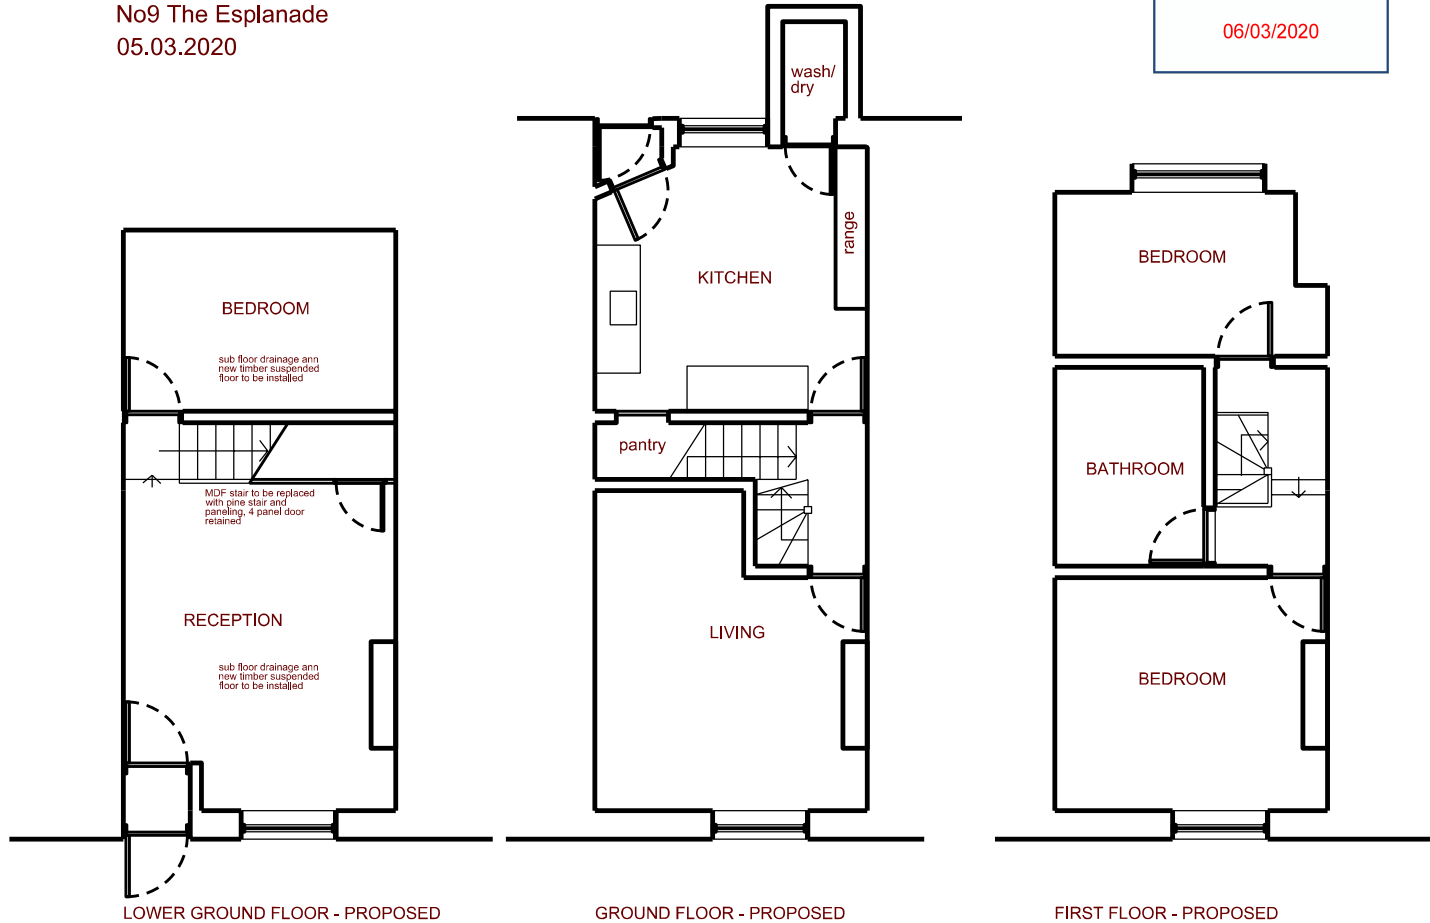

LOWER GROUND FLOOR - PROPOSED
1:100@A4

GROUND FLOOR - PROPOSED

FIRST FLOOR - PROPOSED



0 5m