



# High House Farm Sheds


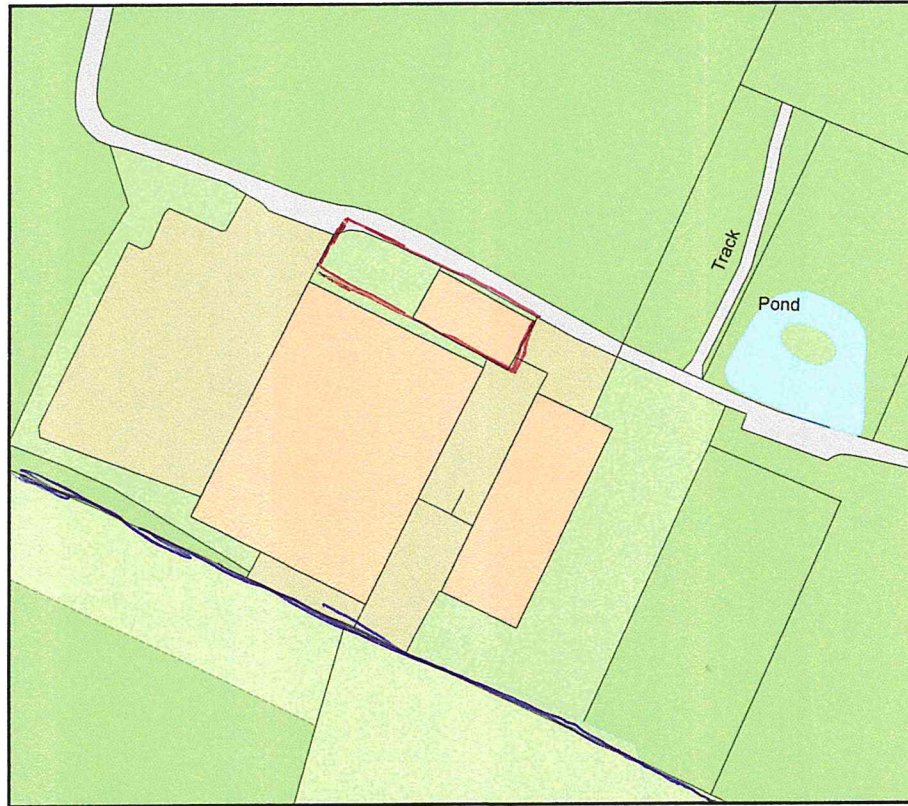


NYMNDP  
- 2 MAR 2020

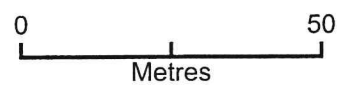

Plan Produced for: FH, J, A & MA Eddon  
Date Produced: 28 Feb 2020  
Plan Reference Number: TQRQM20059165058865  
Scale: 1:1250 @ A4

# High House Farm Sheds

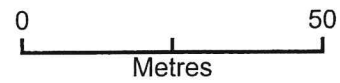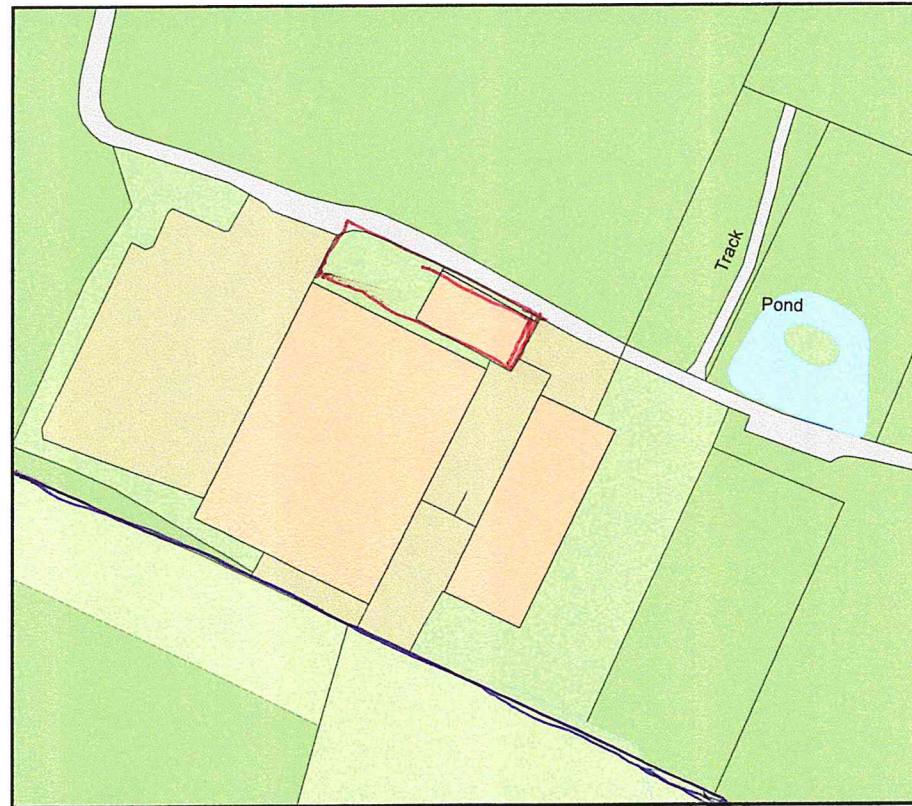

NYMNP  
- 2 MAR 2020





Plan Produced for: FH, J, A & MA Eddon

Date Produced: 28 Feb 2020


Plan Reference Number: TQRQM20059165058865


Scale: 1:1250 @ A4

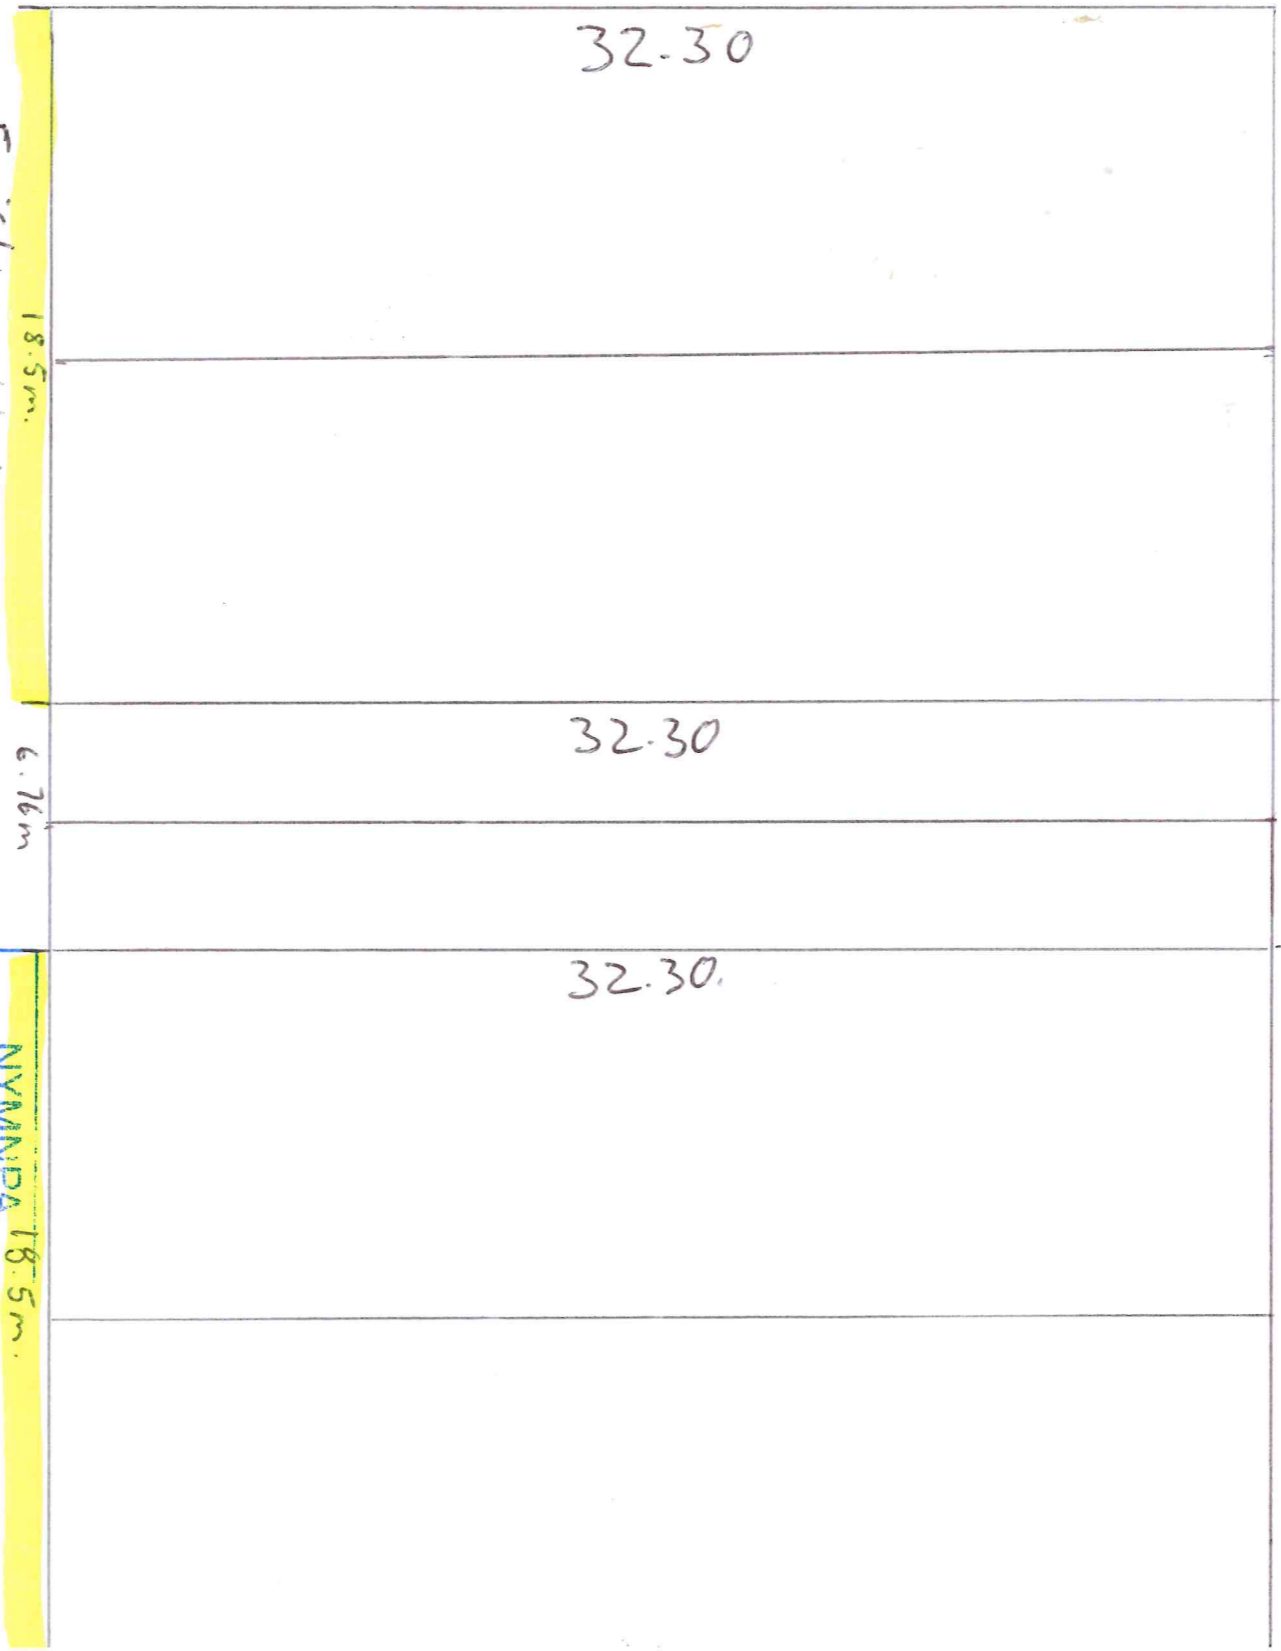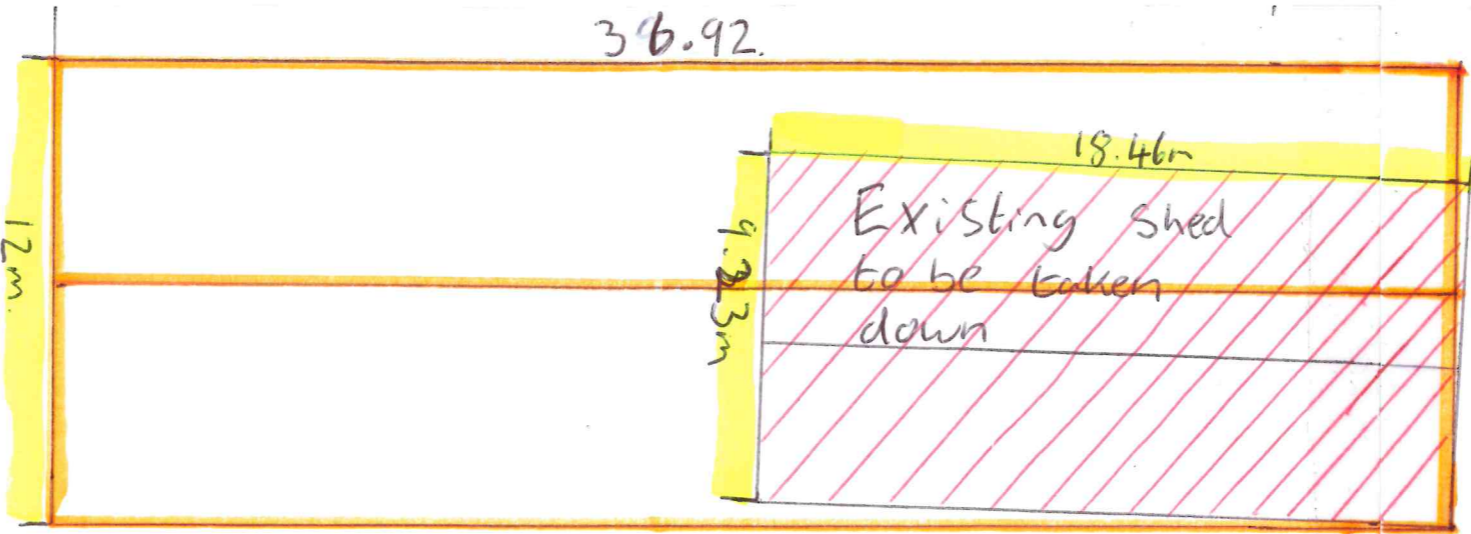

Existing black  
Proposed in orange.  
Scale 1:200.

NYMINDA 18.5m  
- 2 MAR 2020

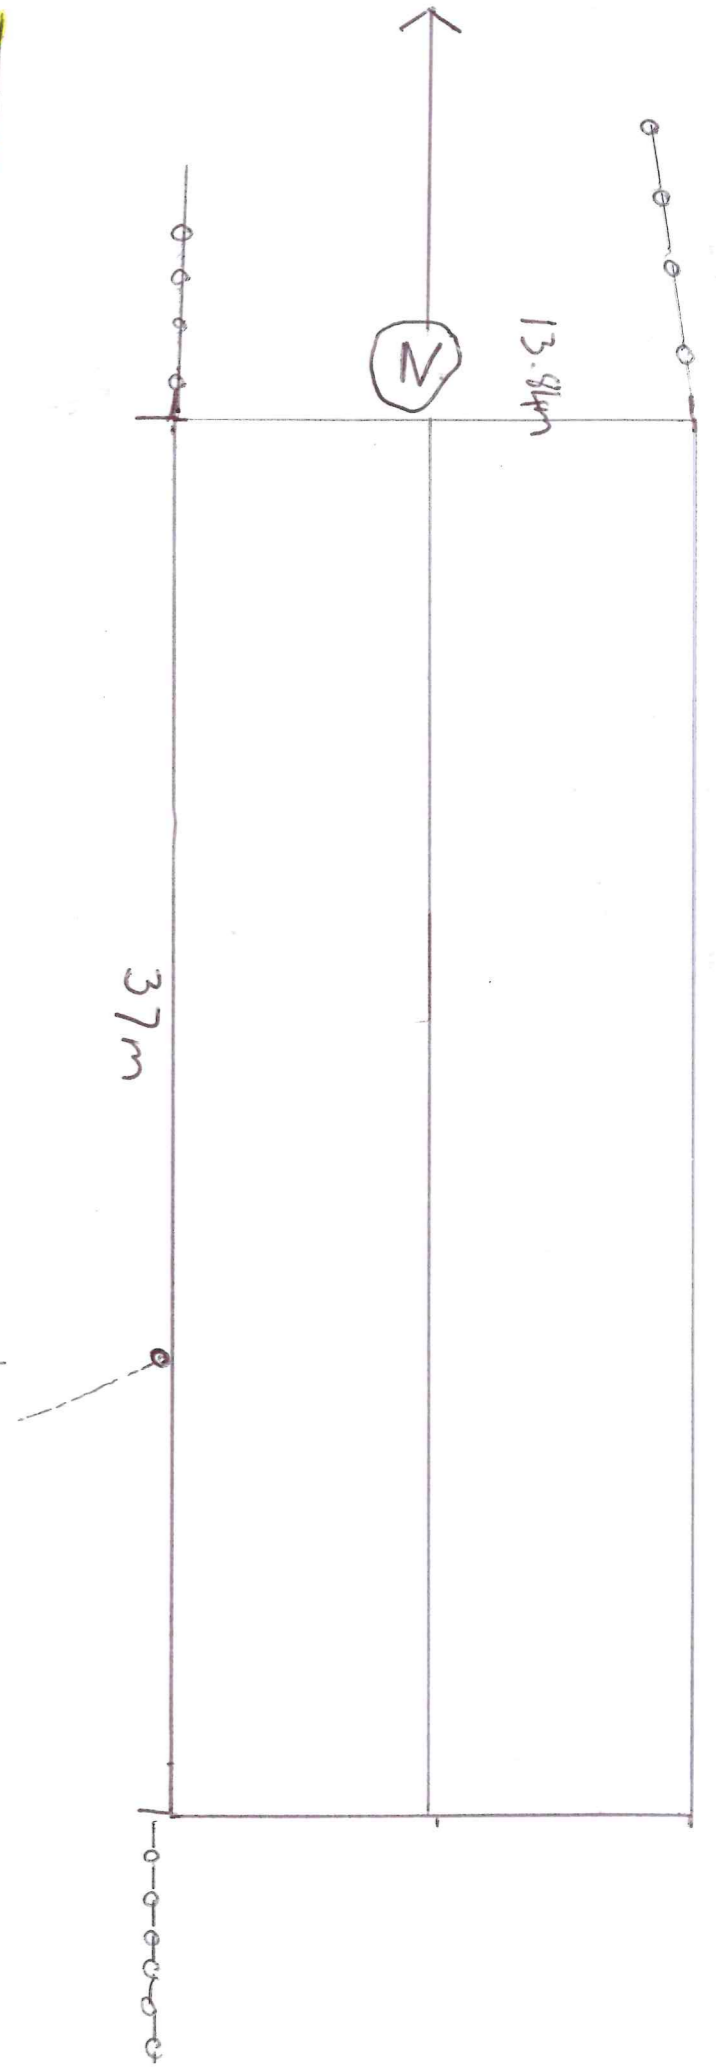

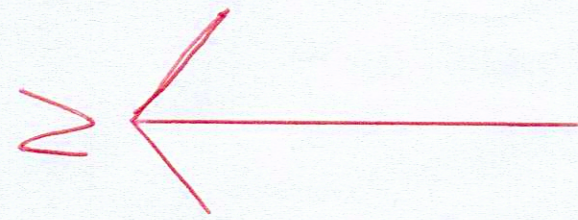

Scale 1:100

-2 MAR 2020

