
From: Richard Winn
Sent: 14 March 2020 13:48
To: Hilary Saunders
Subject: RE: NYM/2020/0053/FL


Hello Hillary

We agree to the pre-commencement conditions below as requested by the Highway Authority.

I attach an amended 1.500 scale site layout plan drawing number 1510-3A.

Best regards

Richard

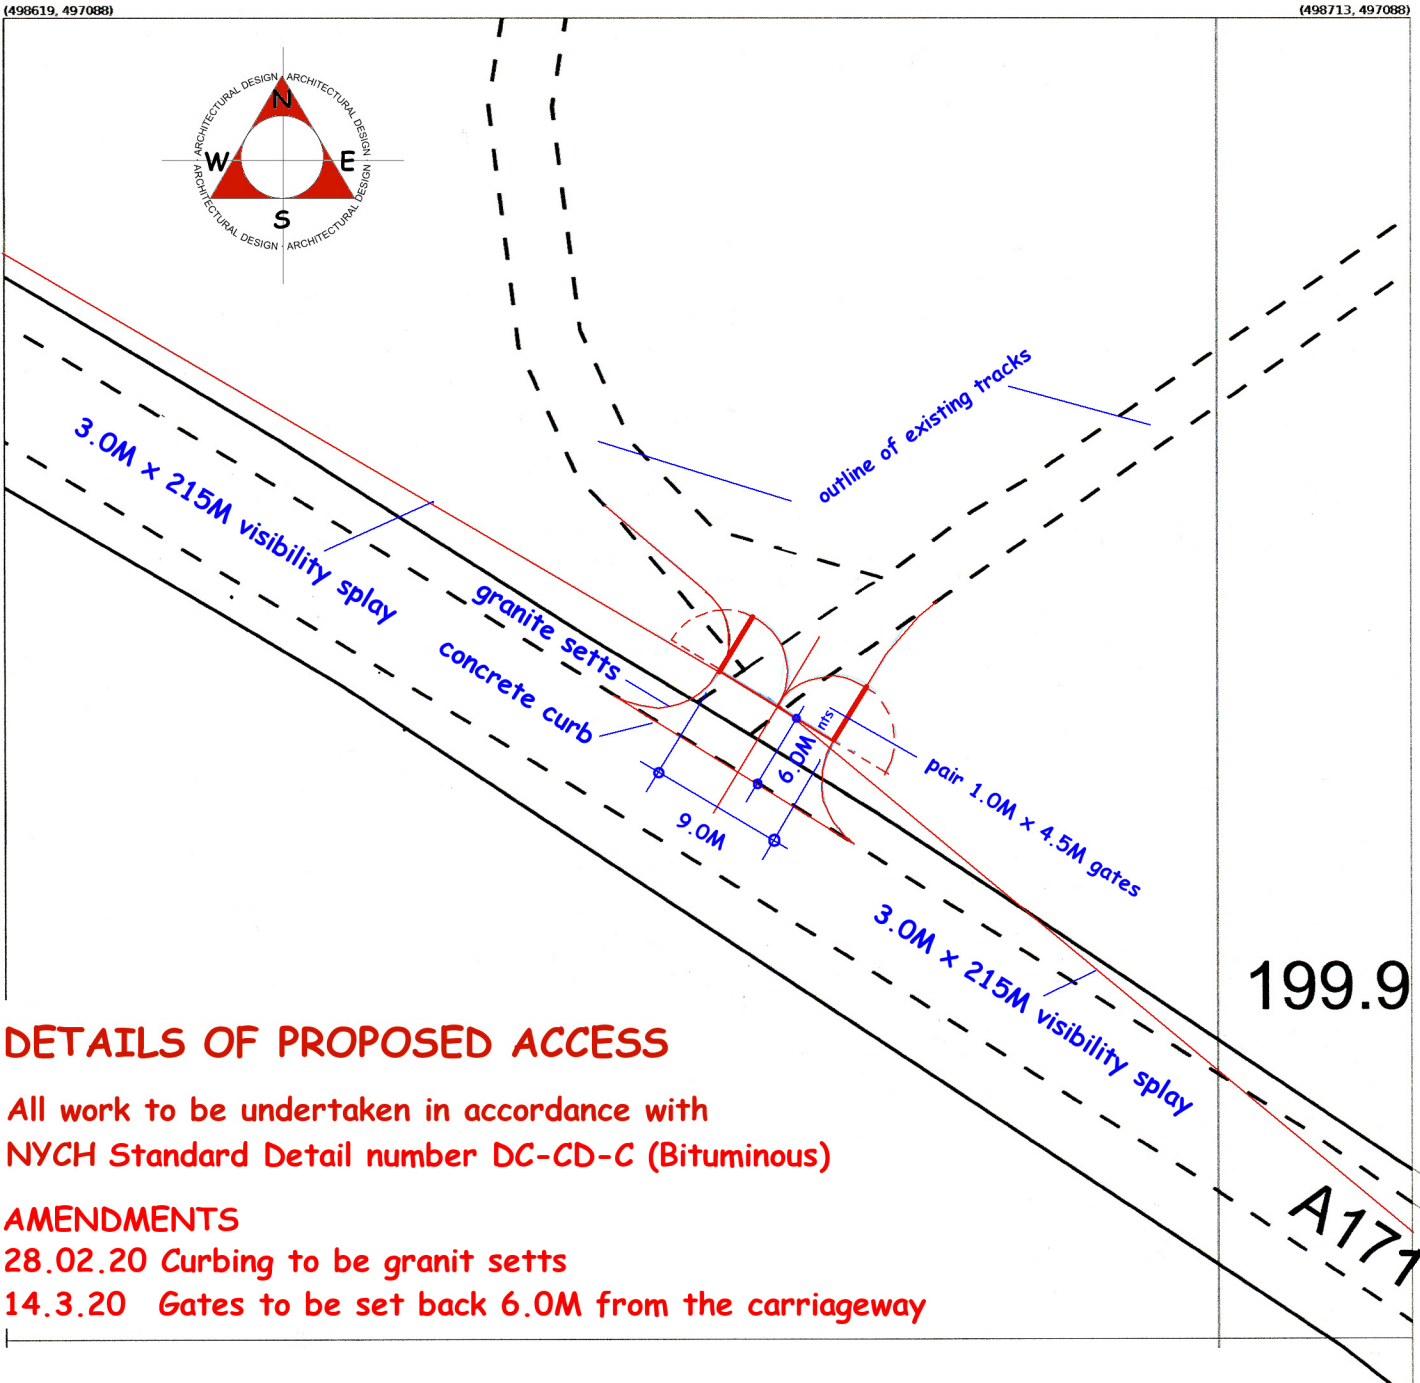

DETAILS OF PROPOSED ACCESS

All work to be undertaken in accordance with NYCH Standard Detail number DC-CD-C (Bituminous)

AMENDMENTS


- 28.02.20 Curbing to be granit setts
- 14.3.20 Gates to be set back 6.0M from the carriageway

ALTERATIONS TO EXISTING ACCESS AT CLOUGHTON MOOR WOODS FOR TEYDALE FARMING LIMITED

Scale: 1.500
Date: January 2020
Drawing no: 1510-3A

AMENDED

Produced 22 Jan 2020 from the Ordnance Survey MasterMap (Topography) Database and incorporating surveyed revision available at this date.

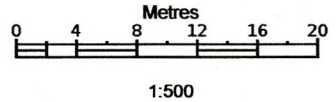

The representation of a road, track or path is no evidence of a right of way. The representation of features as lines is no evidence of a property boundary.

Supplied by: Stanfords 22 Jan 2020
Licence: © Crown Copyright and database rights 2020 OS100035409
Order Licence Reference: OI1375452
Centre coordinates: 498666 497041