


Crown Copyright and database rights 2019 OS Licence no. 100041041

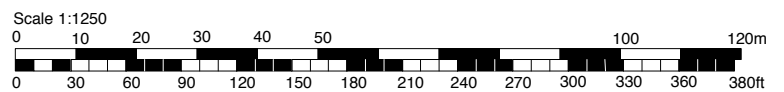

Foxhill Pasture, Low Road, Throxenbury YO12 5TD

bramhall blenkarn


RIBA Chartered Practice



The Maltings Malton North Yorkshire YO17 7DP

© Bramhall Blenkarn - Do Not Scale From This Drawing


Job no.	Site/Module no.	Dwg Type or CI/Sfb Code	Sheet No.	Revision
1408	01	EX10	01	-

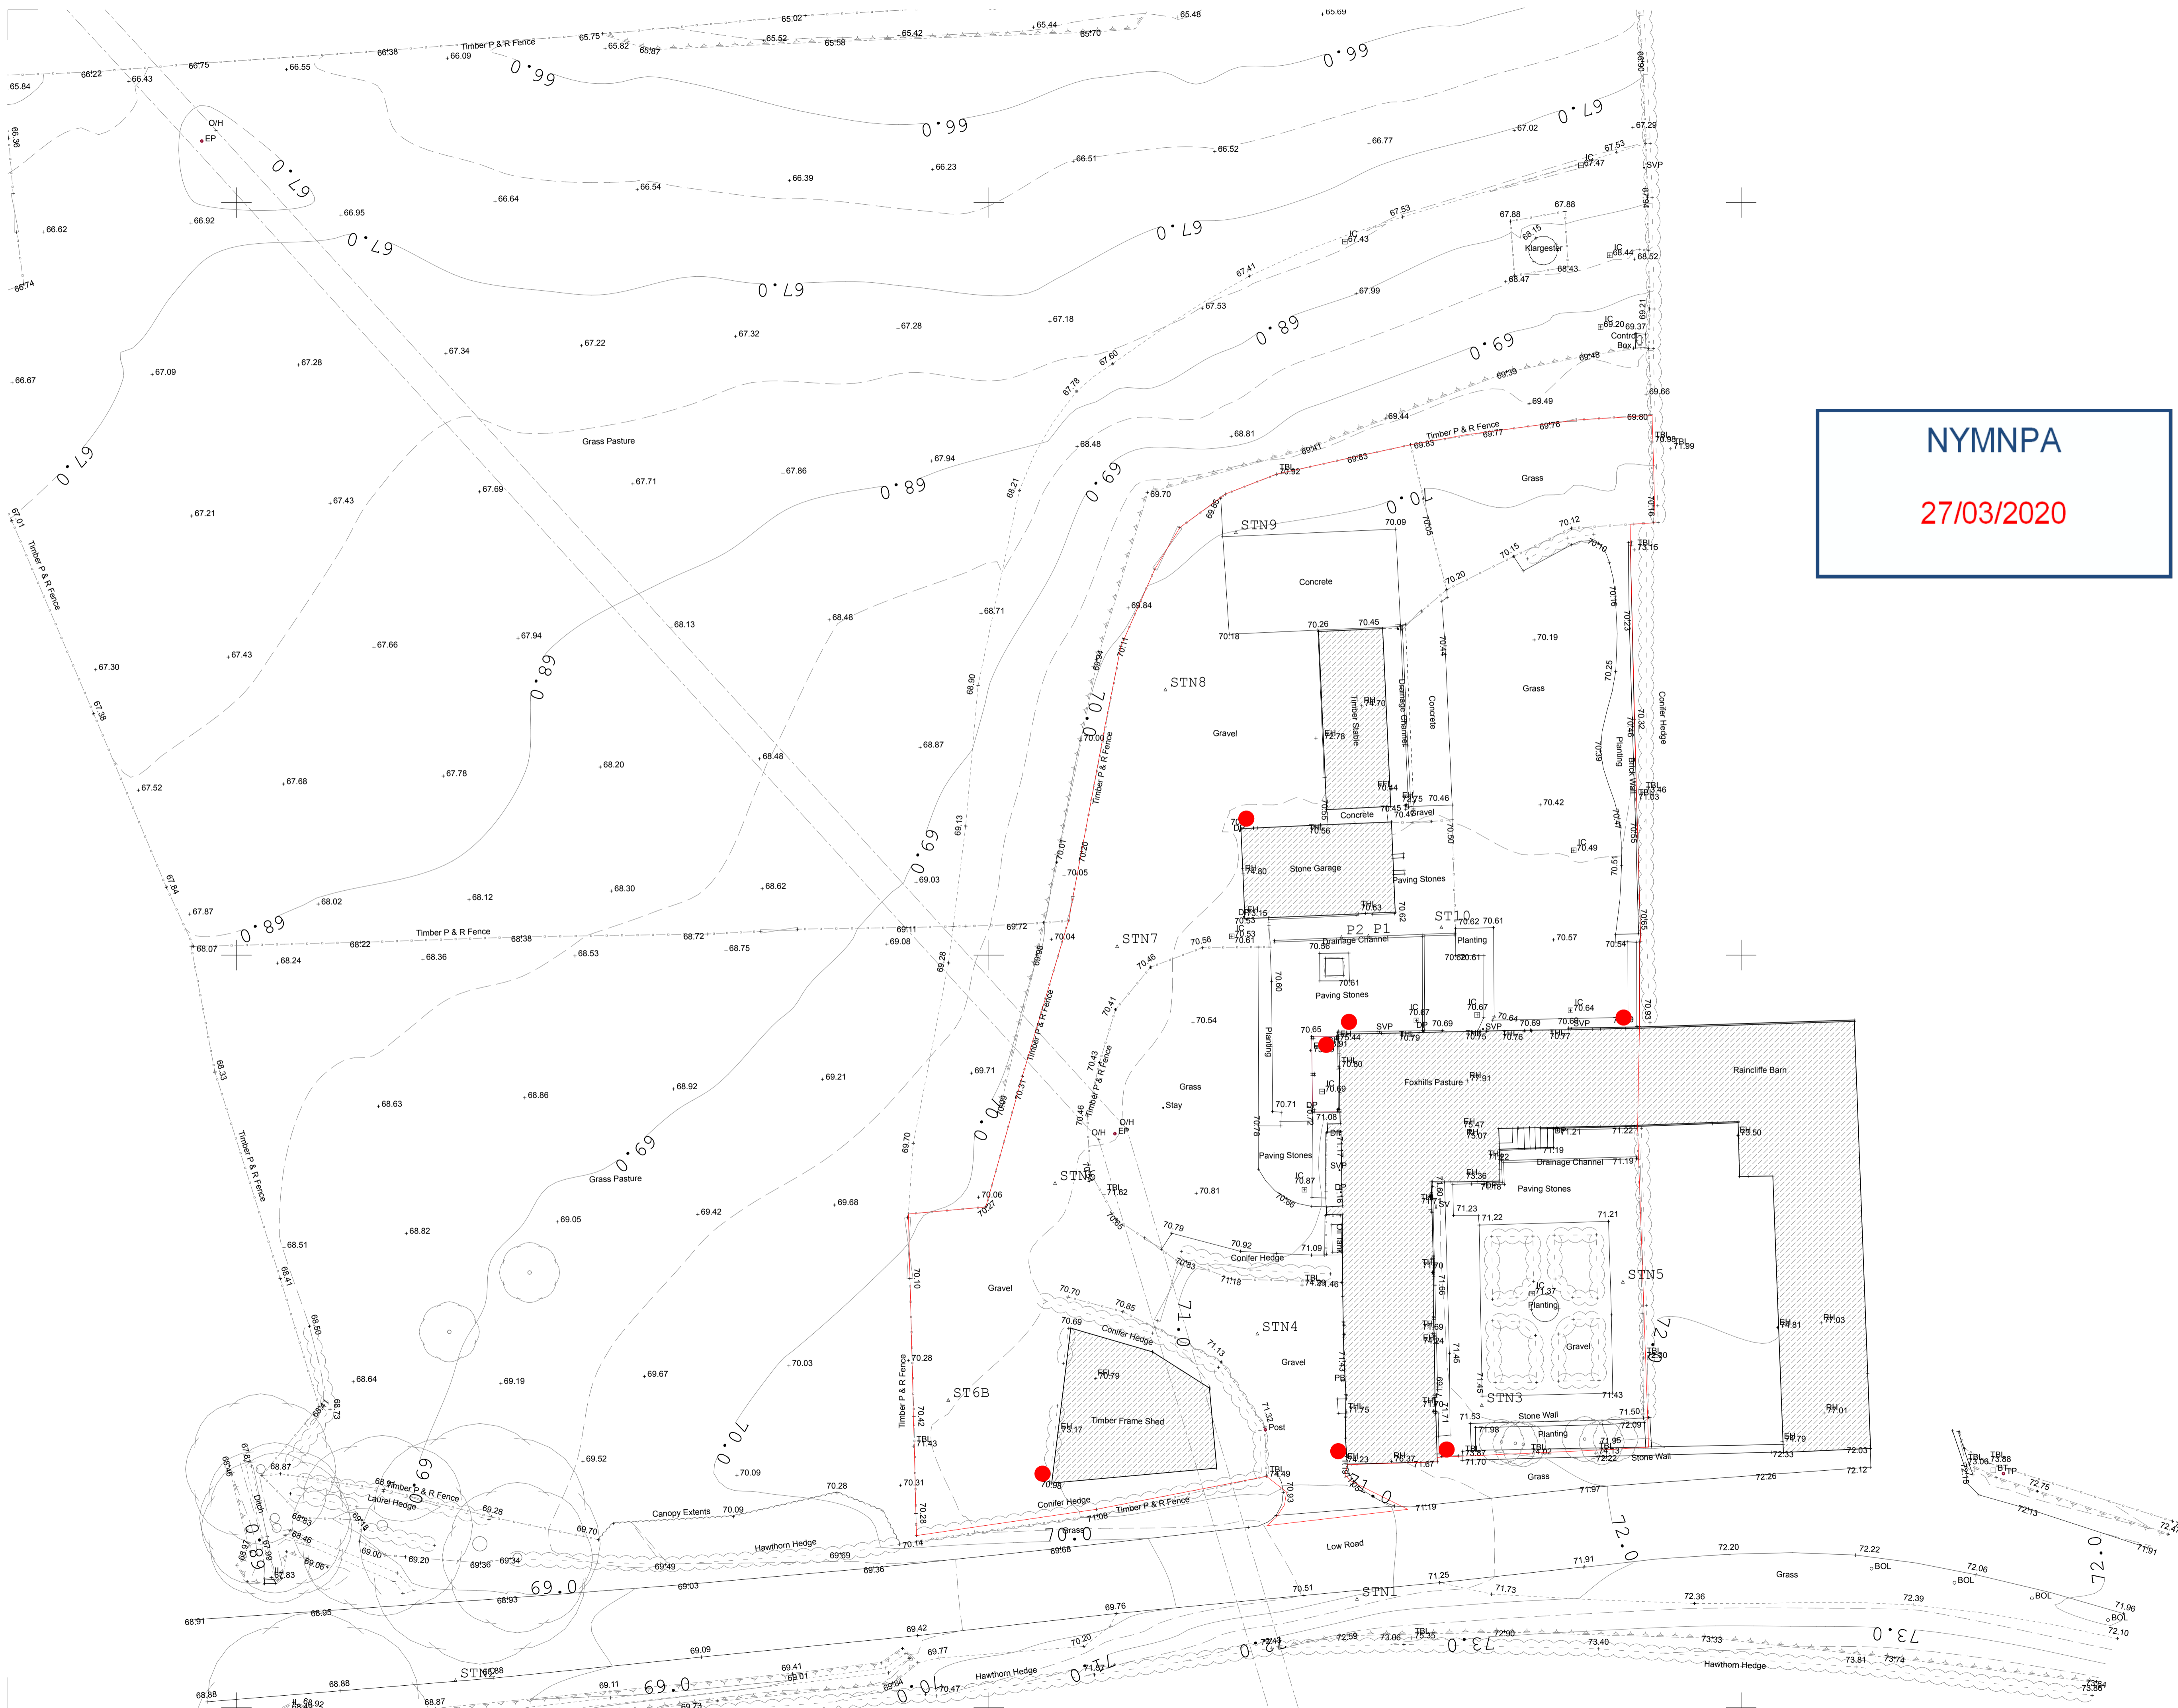

NYMNPA
27/03/2020

Key

CCTV LOCATIONS

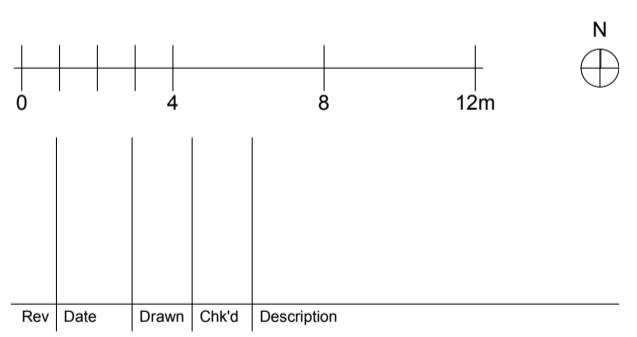

bramhall blenkarn

RIBA Chartered Practice
The Maltings Malton North Yorkshire YO17 7DP

Project
Foxhill Paddocks


Address
Foxhill Paddocks, Low Road, Throxenby

Client
Mr D Thompson


Drawing
CCTV Locations

© Bramhall Blenkarn - Do Not Scale From This Drawing - 1408 Foxhill Paddocks.pn



Sheet Size	Drawn	First Issue Date
A1	JD	24.03.2020
Scale	Checked	Drawing No.
1:200	MB	1408_DT68_01

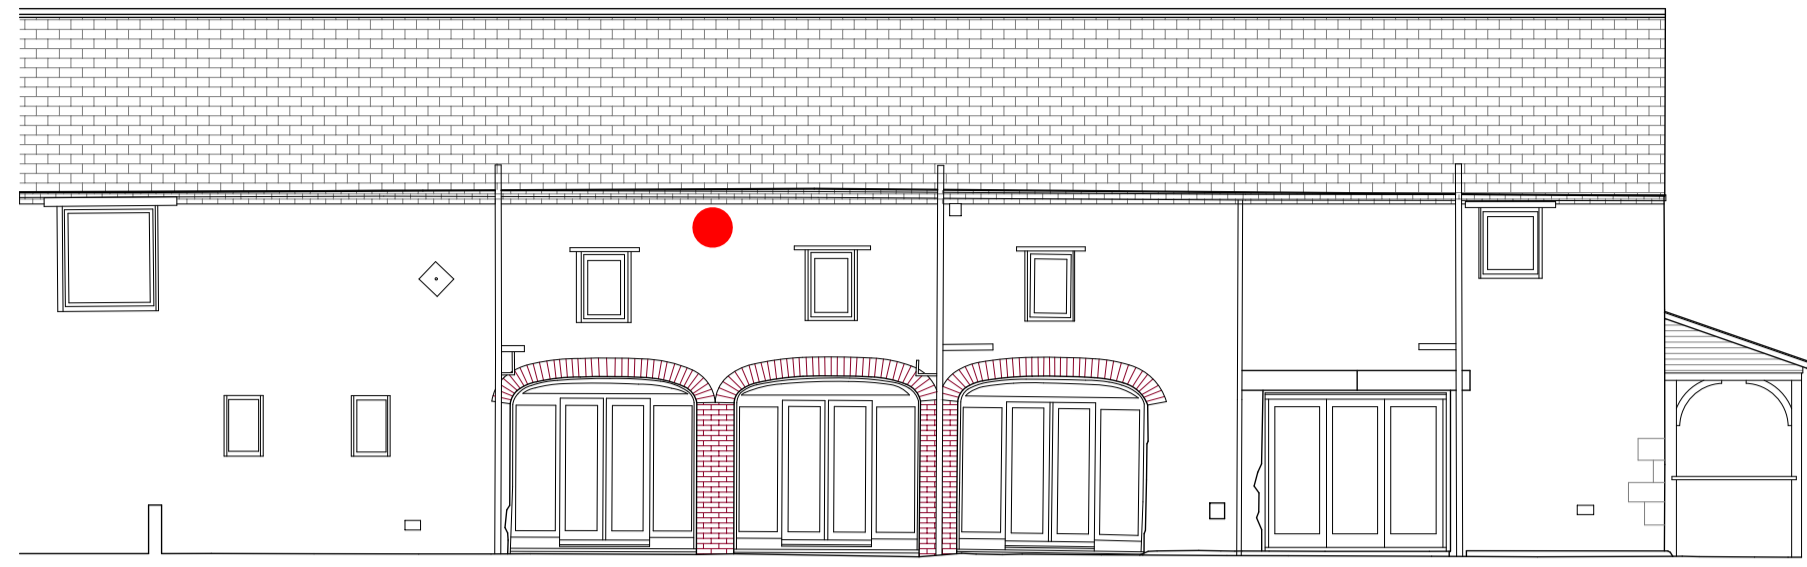


Elevation 1
69.0 AOD 69.0 AOD

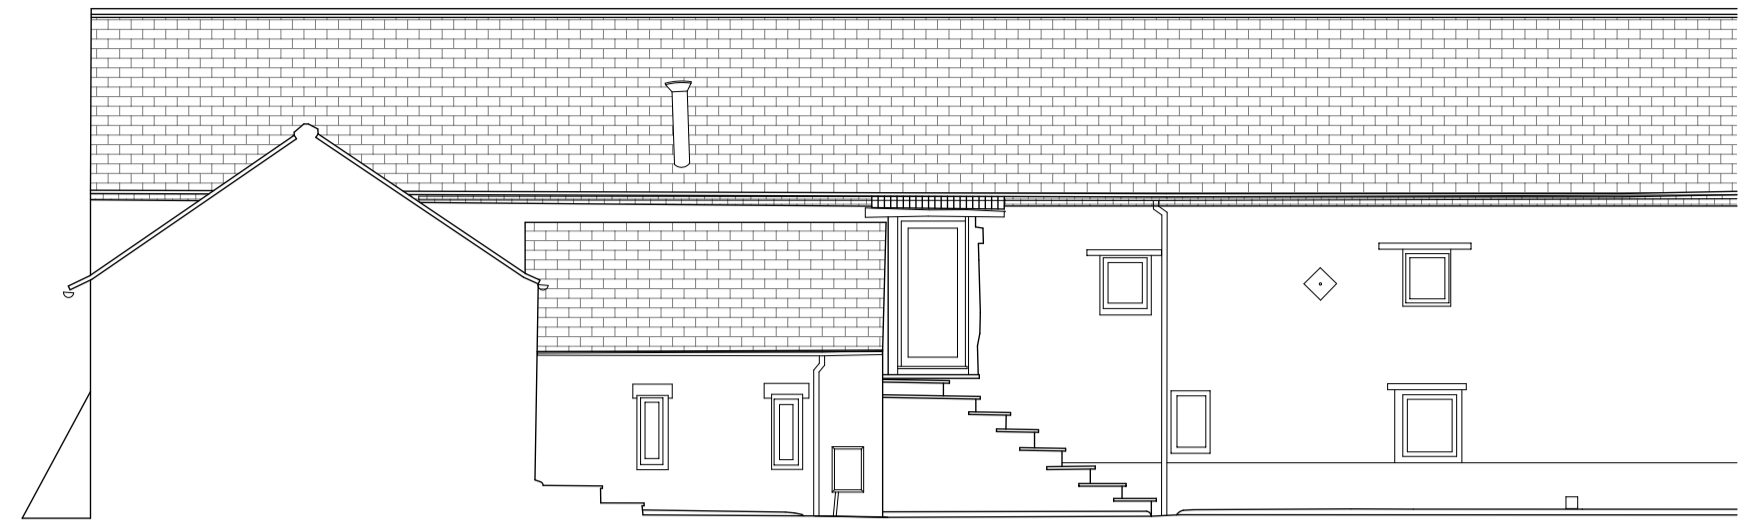

Elevation 1
69.0 AOD 69.0 AOD

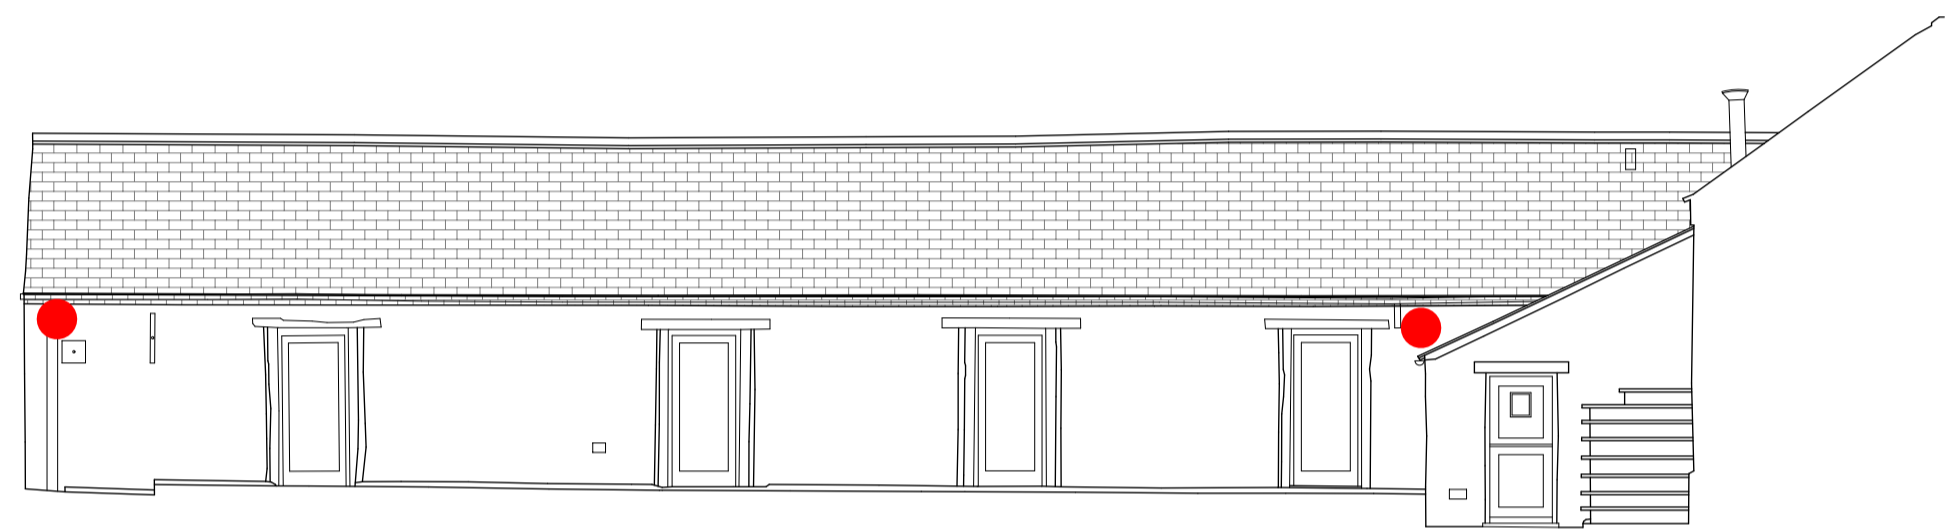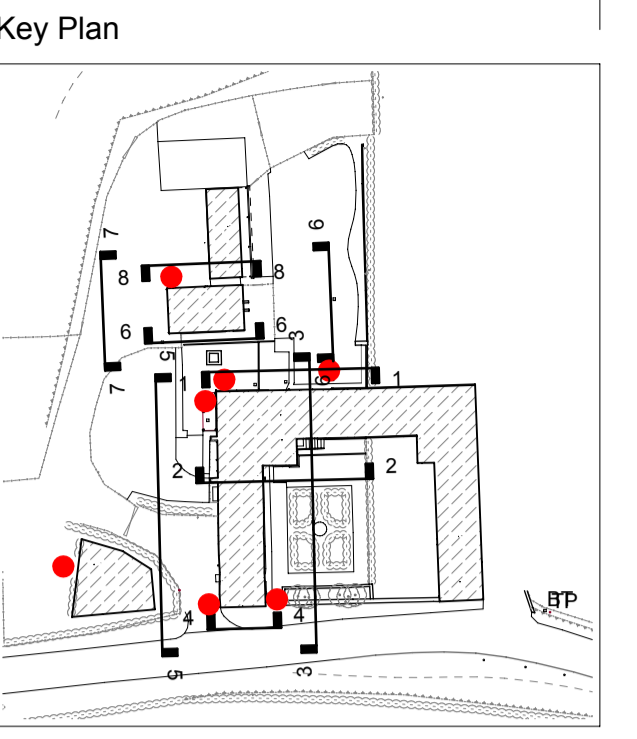


Elevation 3
69.0 AOD 69.0 AOD

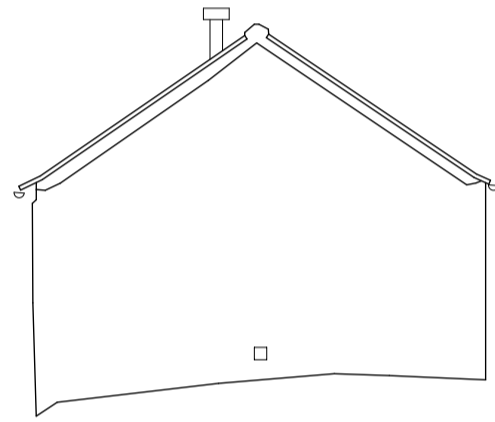


Elevation 4
69.0 AOD


NYMNPA
 27/03/2020

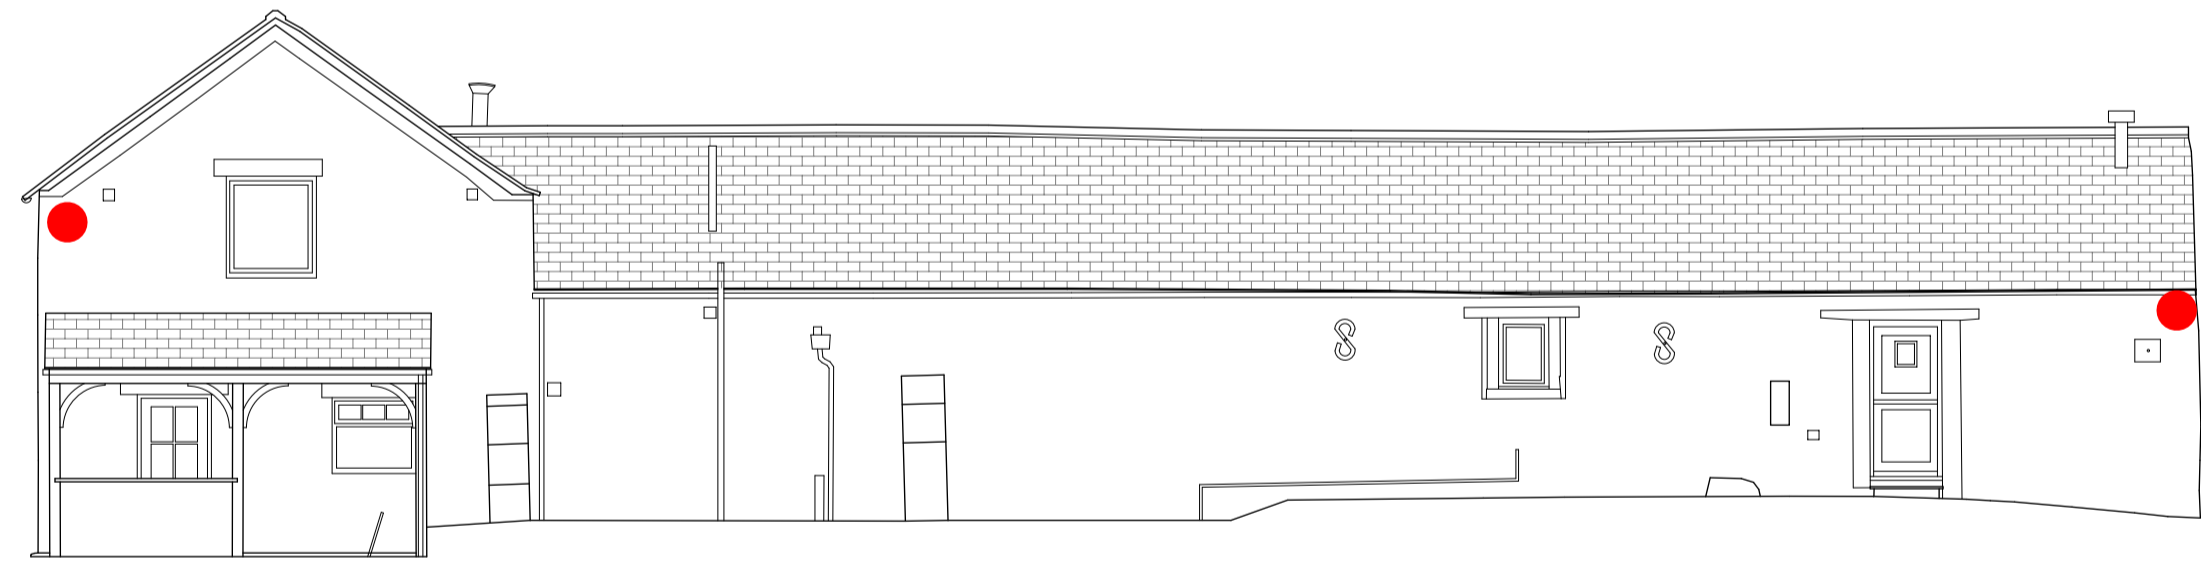


Elevation 5
69.0 AOD 69.0 AOD

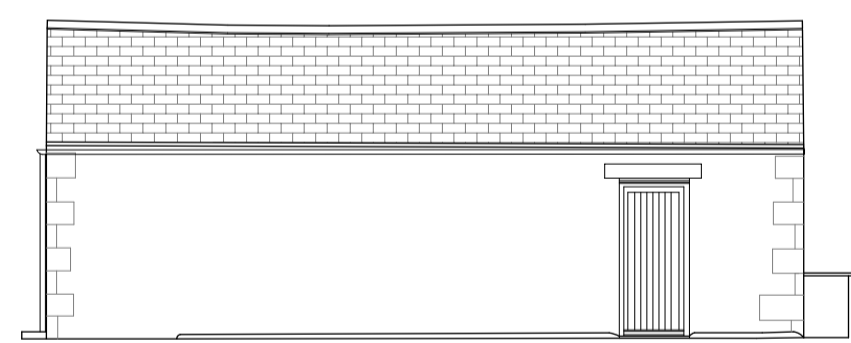


Elevation 6
69.0 AOD 69.0 AOD

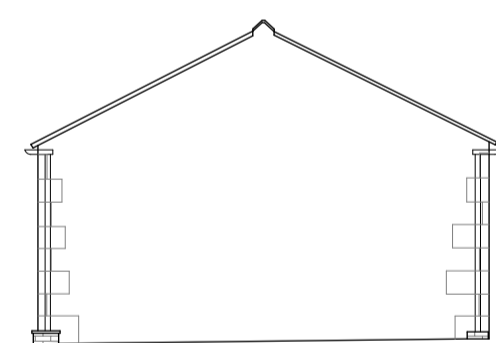

Elevation 7
69.0 AOD

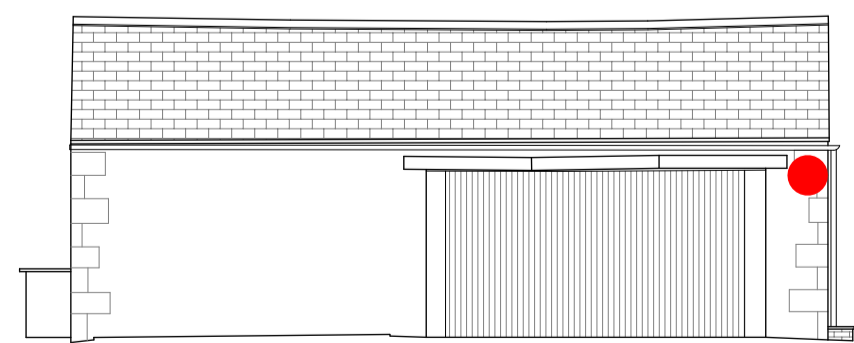

Elevation 8
69.0 AOD

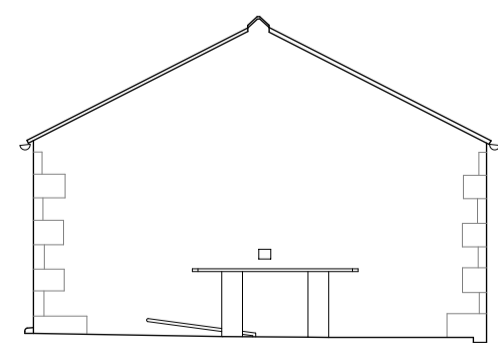

Elevation 9
69.0 AOD



0	1000	2000	3000	4000	5000	6000	7000
Rev	Date	Drawn	Chk'd	Description			

bramhall blenkarn
 RIBA Chartered Practice
 The Maltings Malton North Yorkshire YO17 7DP

Project
Foxhill Paddocks
 Address
 Foxhill Paddocks, Low Road, Throxenby
 Client
Mr D Thompson

Drawing
CCTV ELEVATION LOCATIONS

© Bramhall Blenkarn - Do Not Scale From This Drawing - 1408 Foxhill Paddocks.pjn

Sheet Size	Drawn	First Issue Date
A1	JD	24.03.2020
Scale	Checked	Drawing No.
1:100	MB	1408_DT8_01