



Home Farm, Dunsley, Whitby, YO21 3TL

NYMNPA
03/04/2020

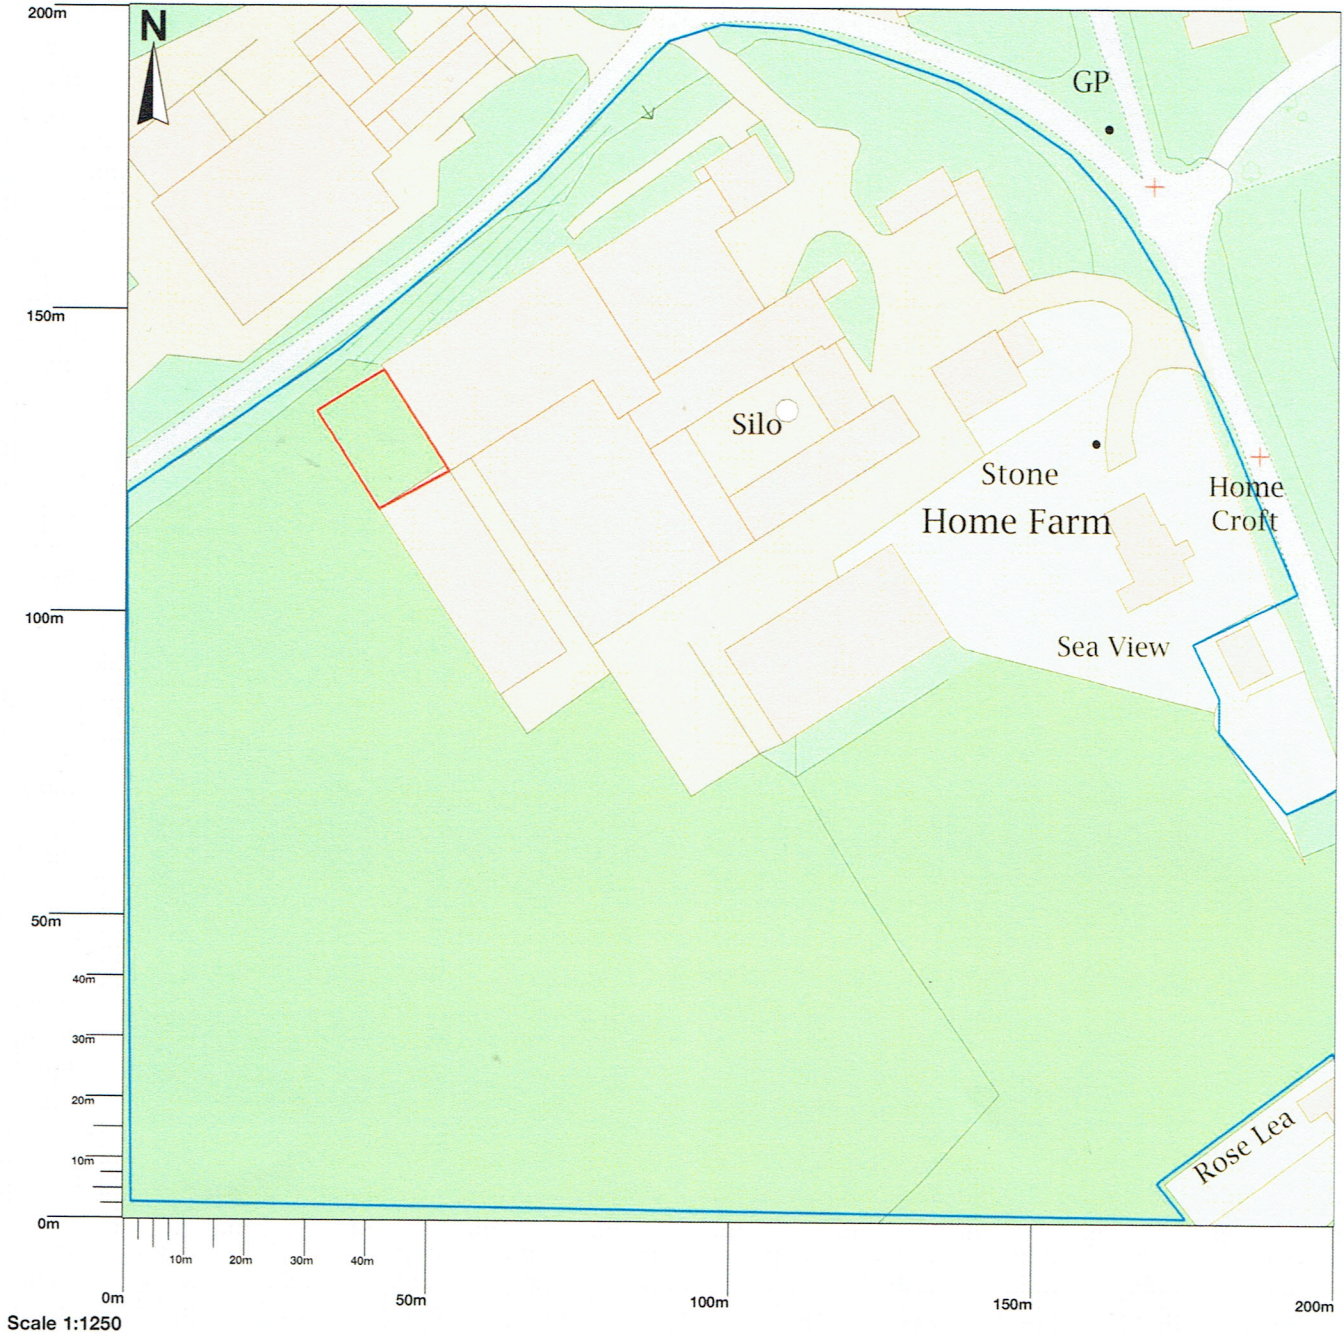

Map area bounded by: 485590,510914 485790,511114. Produced on 30 March 2020 from the OS National Geographic Database. Reproduction in whole or part is prohibited without the prior permission of Ordnance Survey. © Crown copyright 2020. Supplied by UKPlanningMaps.com a licensed OS partner (100054135). Unique plan reference: p4b/444897/603219

HF 5

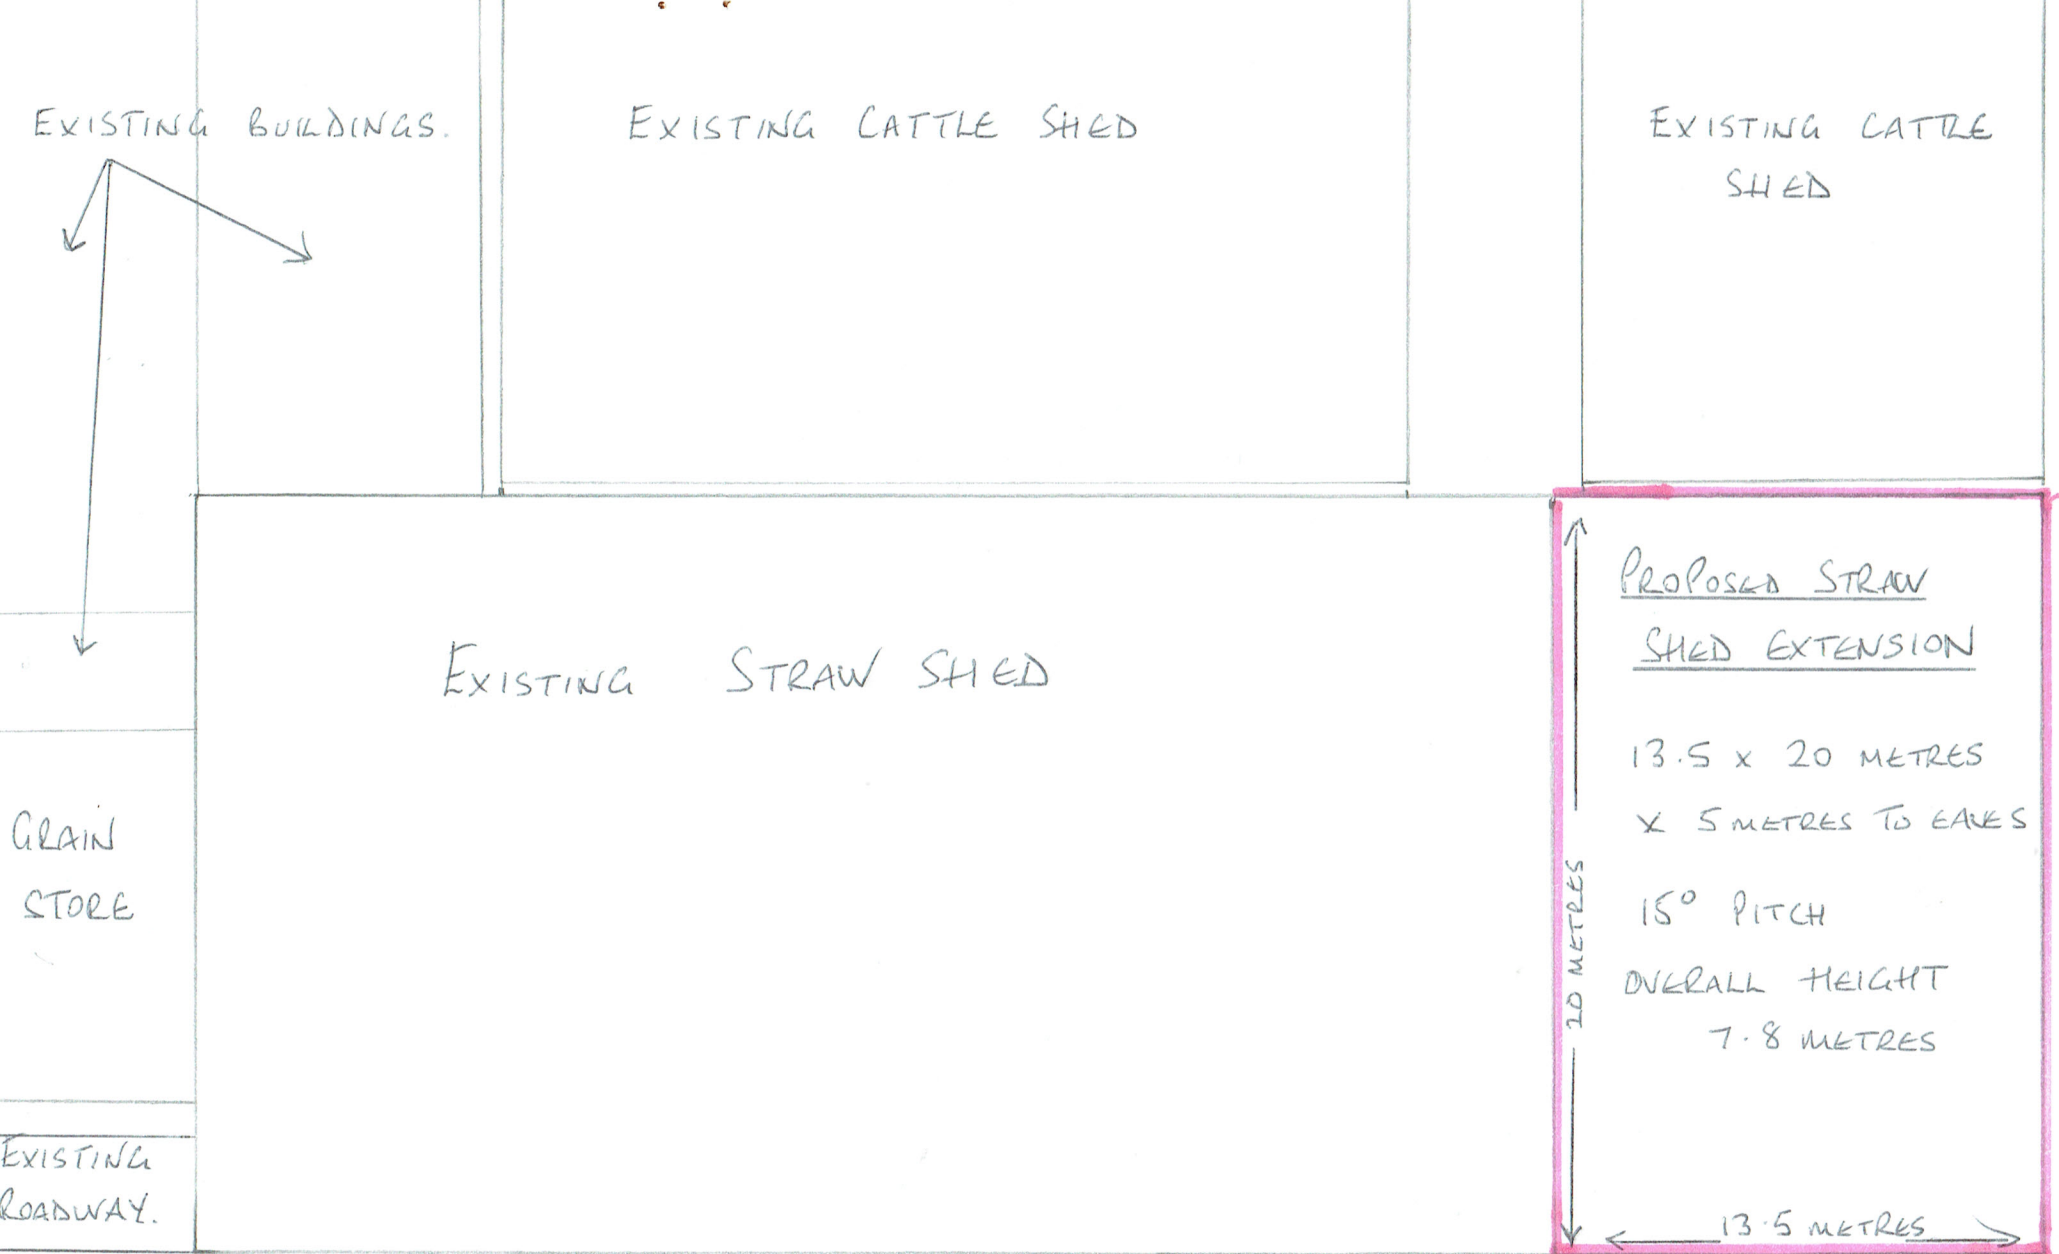

HF 1

SITE LAYOUT SCALE 1:200

NYMNP
03/04/2020


HOME FARM DUNSLEY WHITBY

HOME FARM, DUNSLEY, WHITBY

VISIBLE SIDE ELEVATION FOR PROPOSED STRAW SHED EXTENSION

NYMNP

03/04/2020

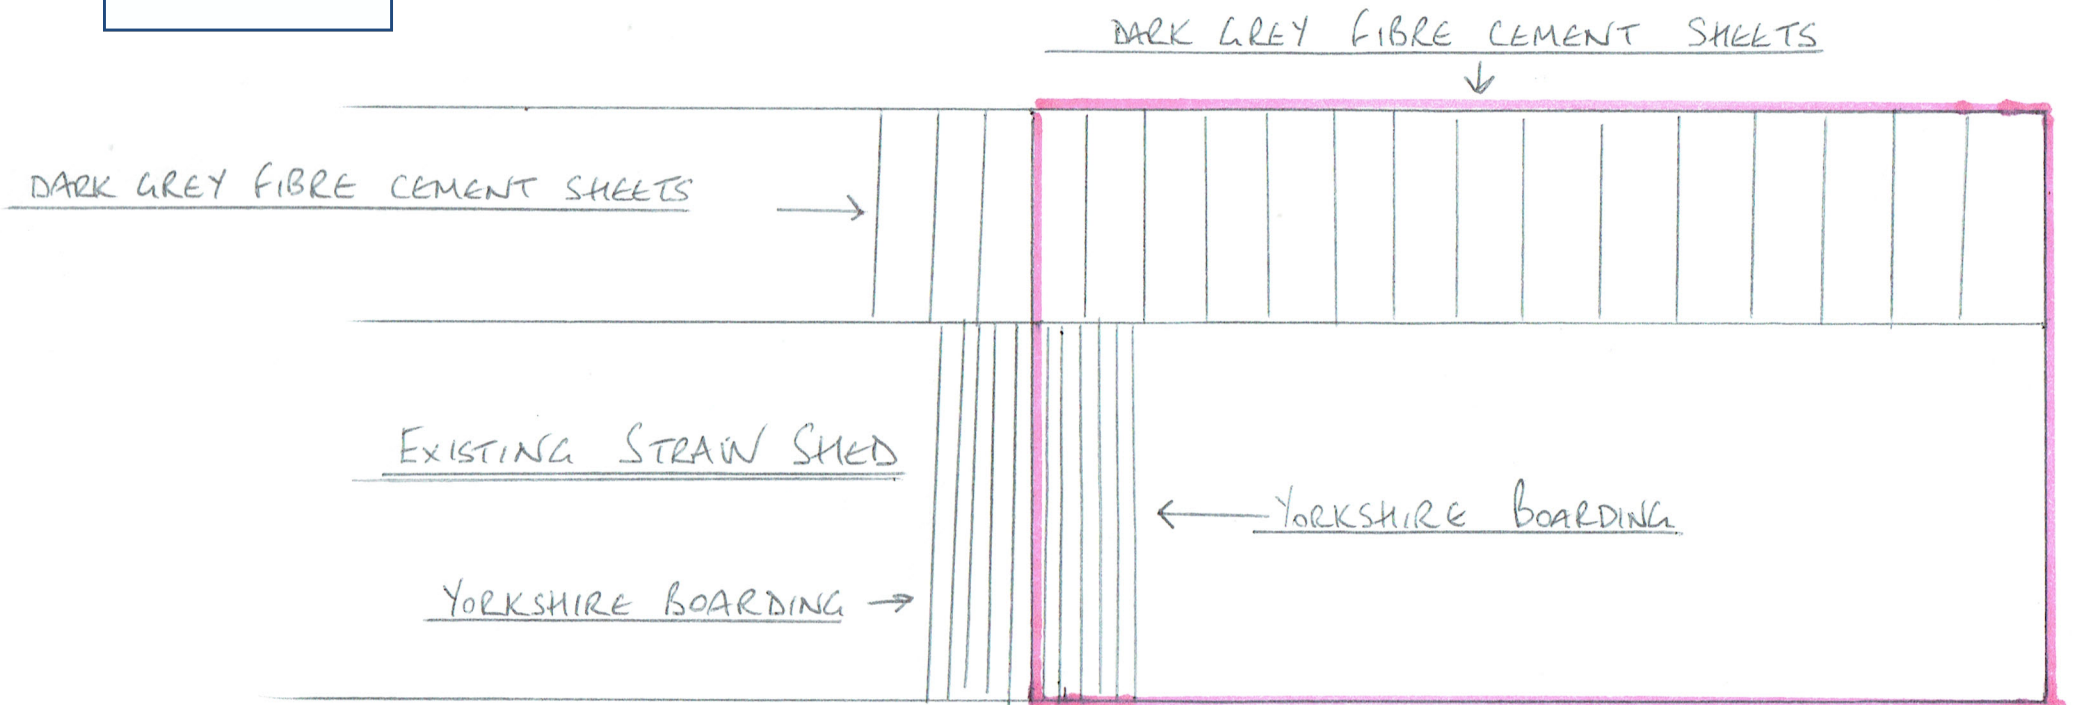


SCALE 1:100

HF3

HOME FARM, DUNSLEY WHITBY


NYMNPA
03/04/2020

VISIBLE END ELEVATION FOR PROPOSED STRAW SHED EXTENSION

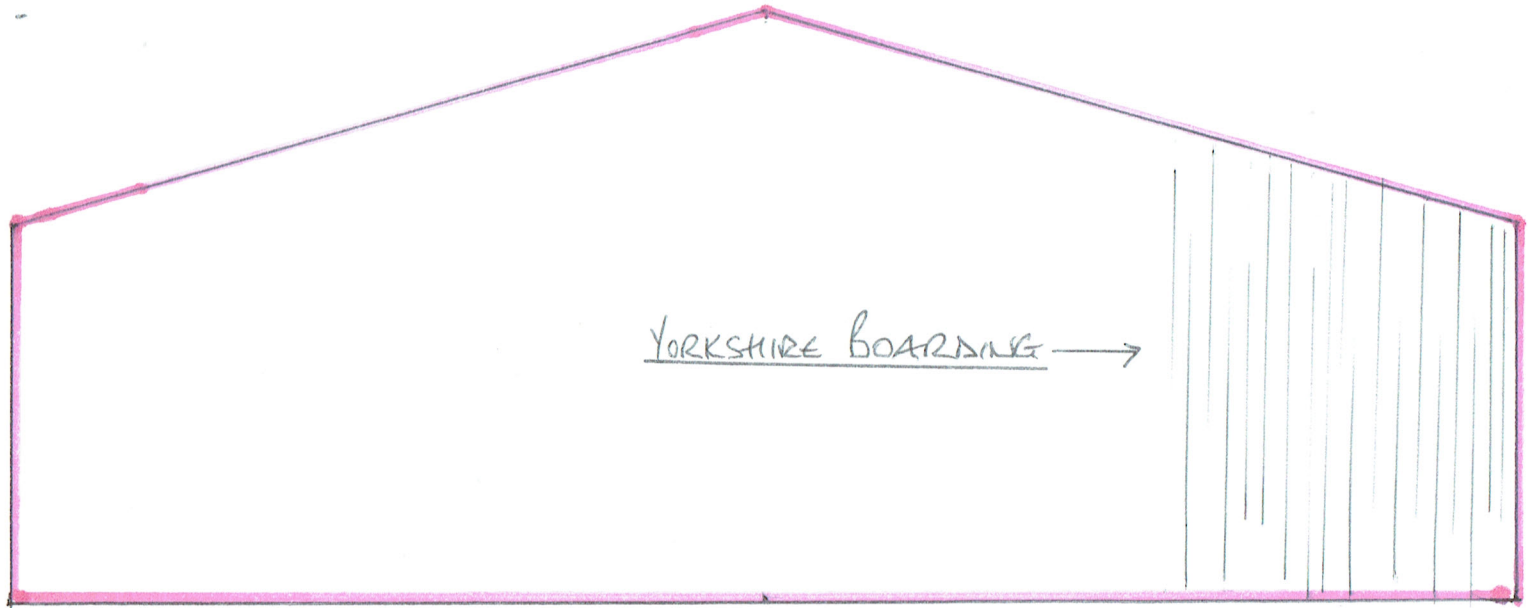

YORKSHIRE BOARDING →

SIDE OF EXISTING CATTLE SHED

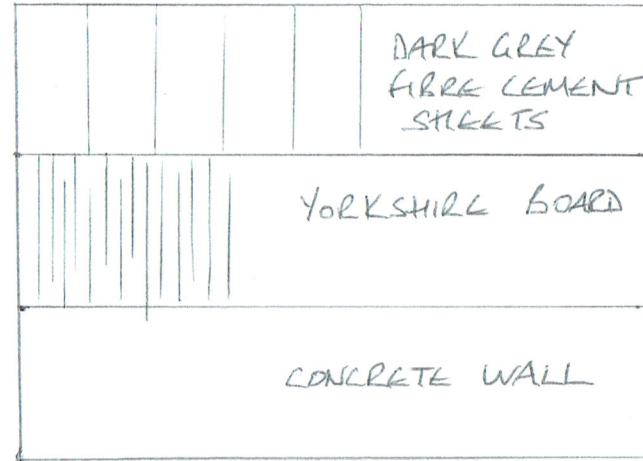

HF4

SCALE 1:100