


location plan  
scale 1: 2500

© Crown copyright and database rights 2020 Ordnance Survey 100048957. The representation of road, track or path is no evidence of a boundary or right of way. The representation of features as lines is no evidence of a property boundary.

Supplied by: www.ukmapcentre.com  
Serial No:182764  
Centre Coordinates:500647,489883  
Production Date: 03/04/2020 11:58:26

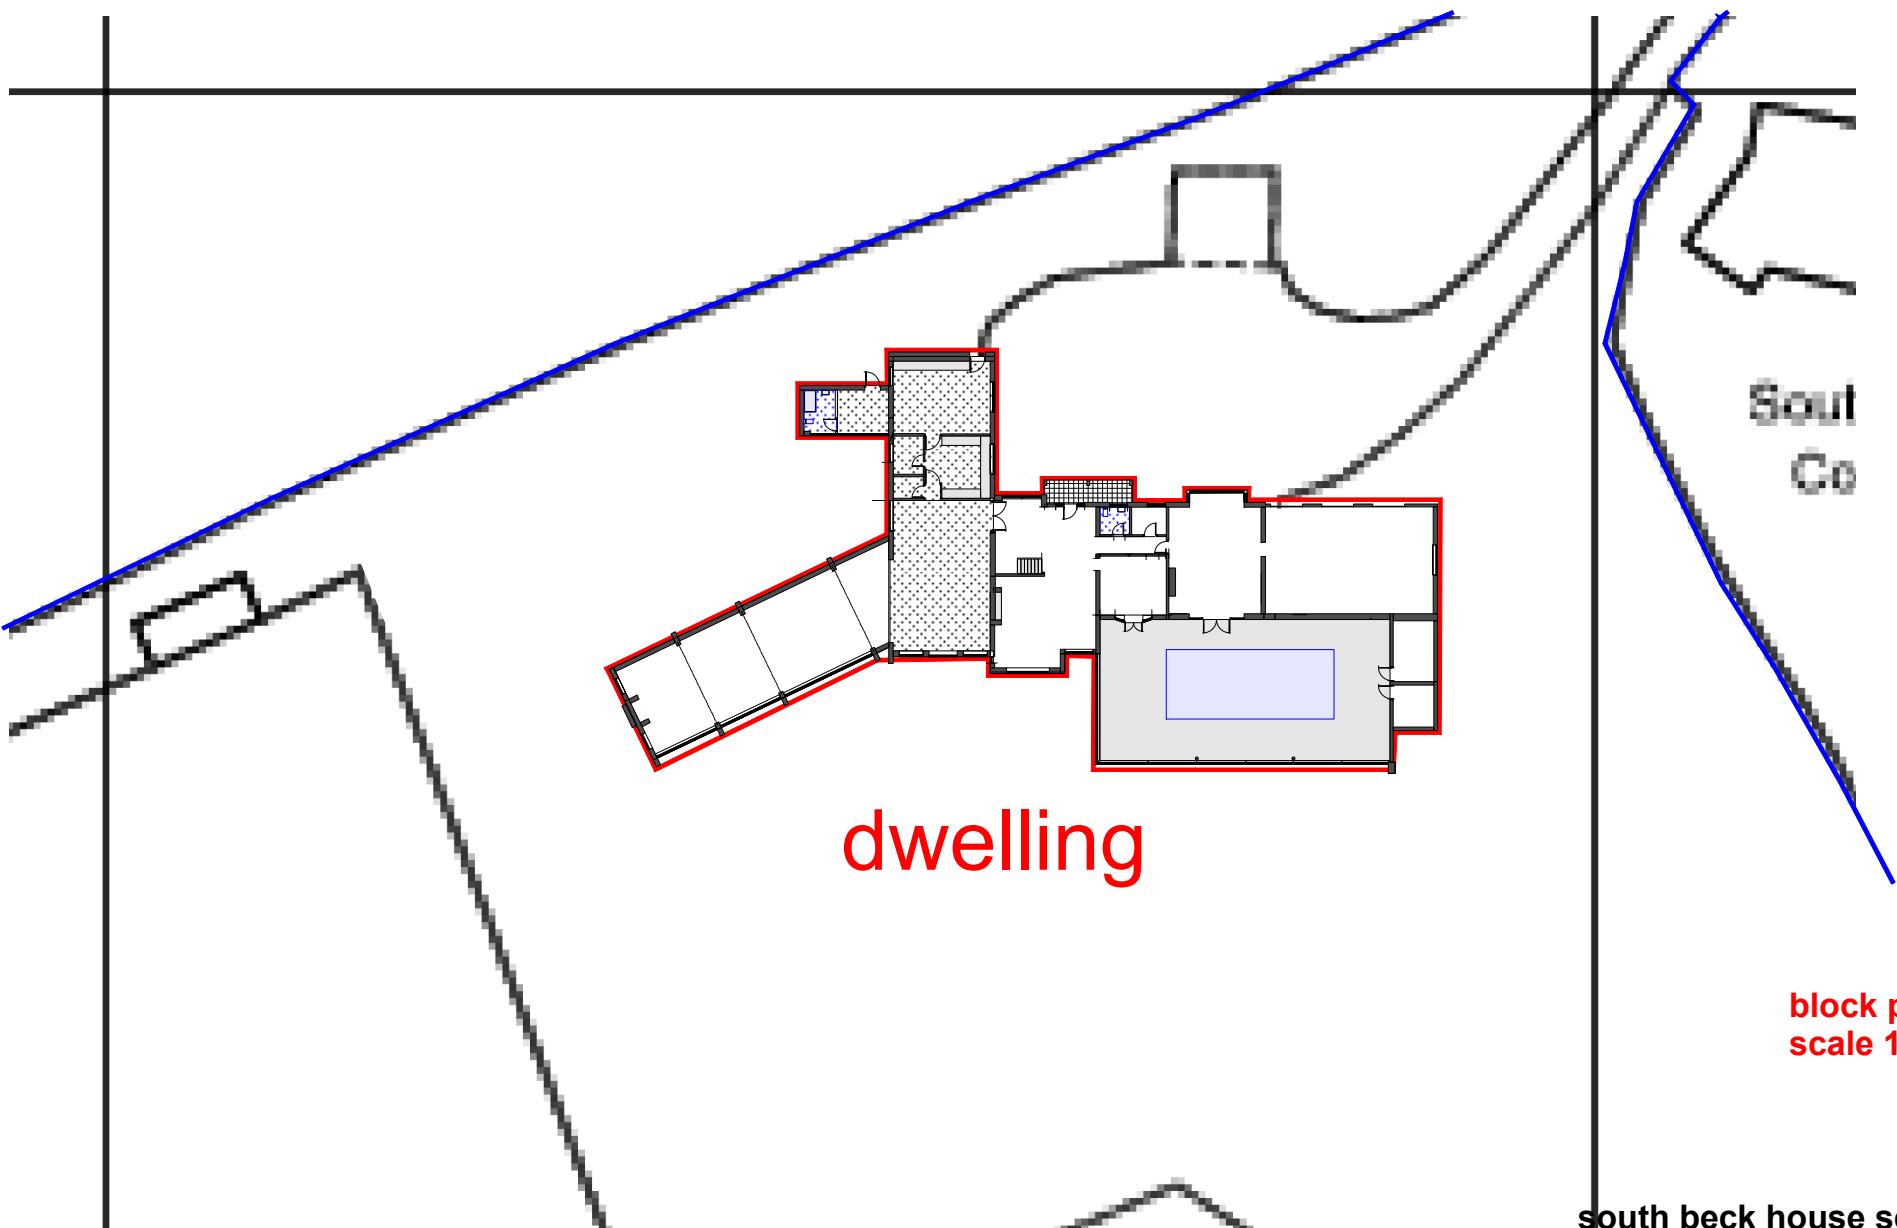

dwelling

block plan  
scale 1: 500