
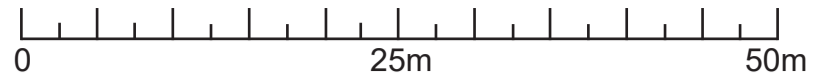


The Cove
(previously Secret View Cafe)
(PL01)
Site Location Plan
Elevation - 1:5000@A3

Key:


- Glass Balustrade
- Cast Iron Railings

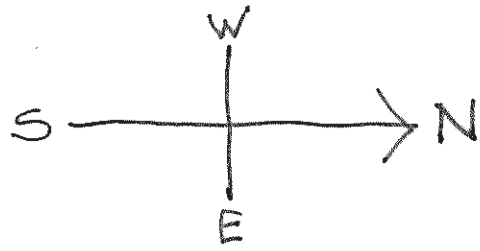


NYMNPA
02/04/2020



The Cove
 (previously Secret View Cafe)
 (PL02)
 Site Plan -
 (showing location of proposed railings / balustrade)
 1:1000@A3

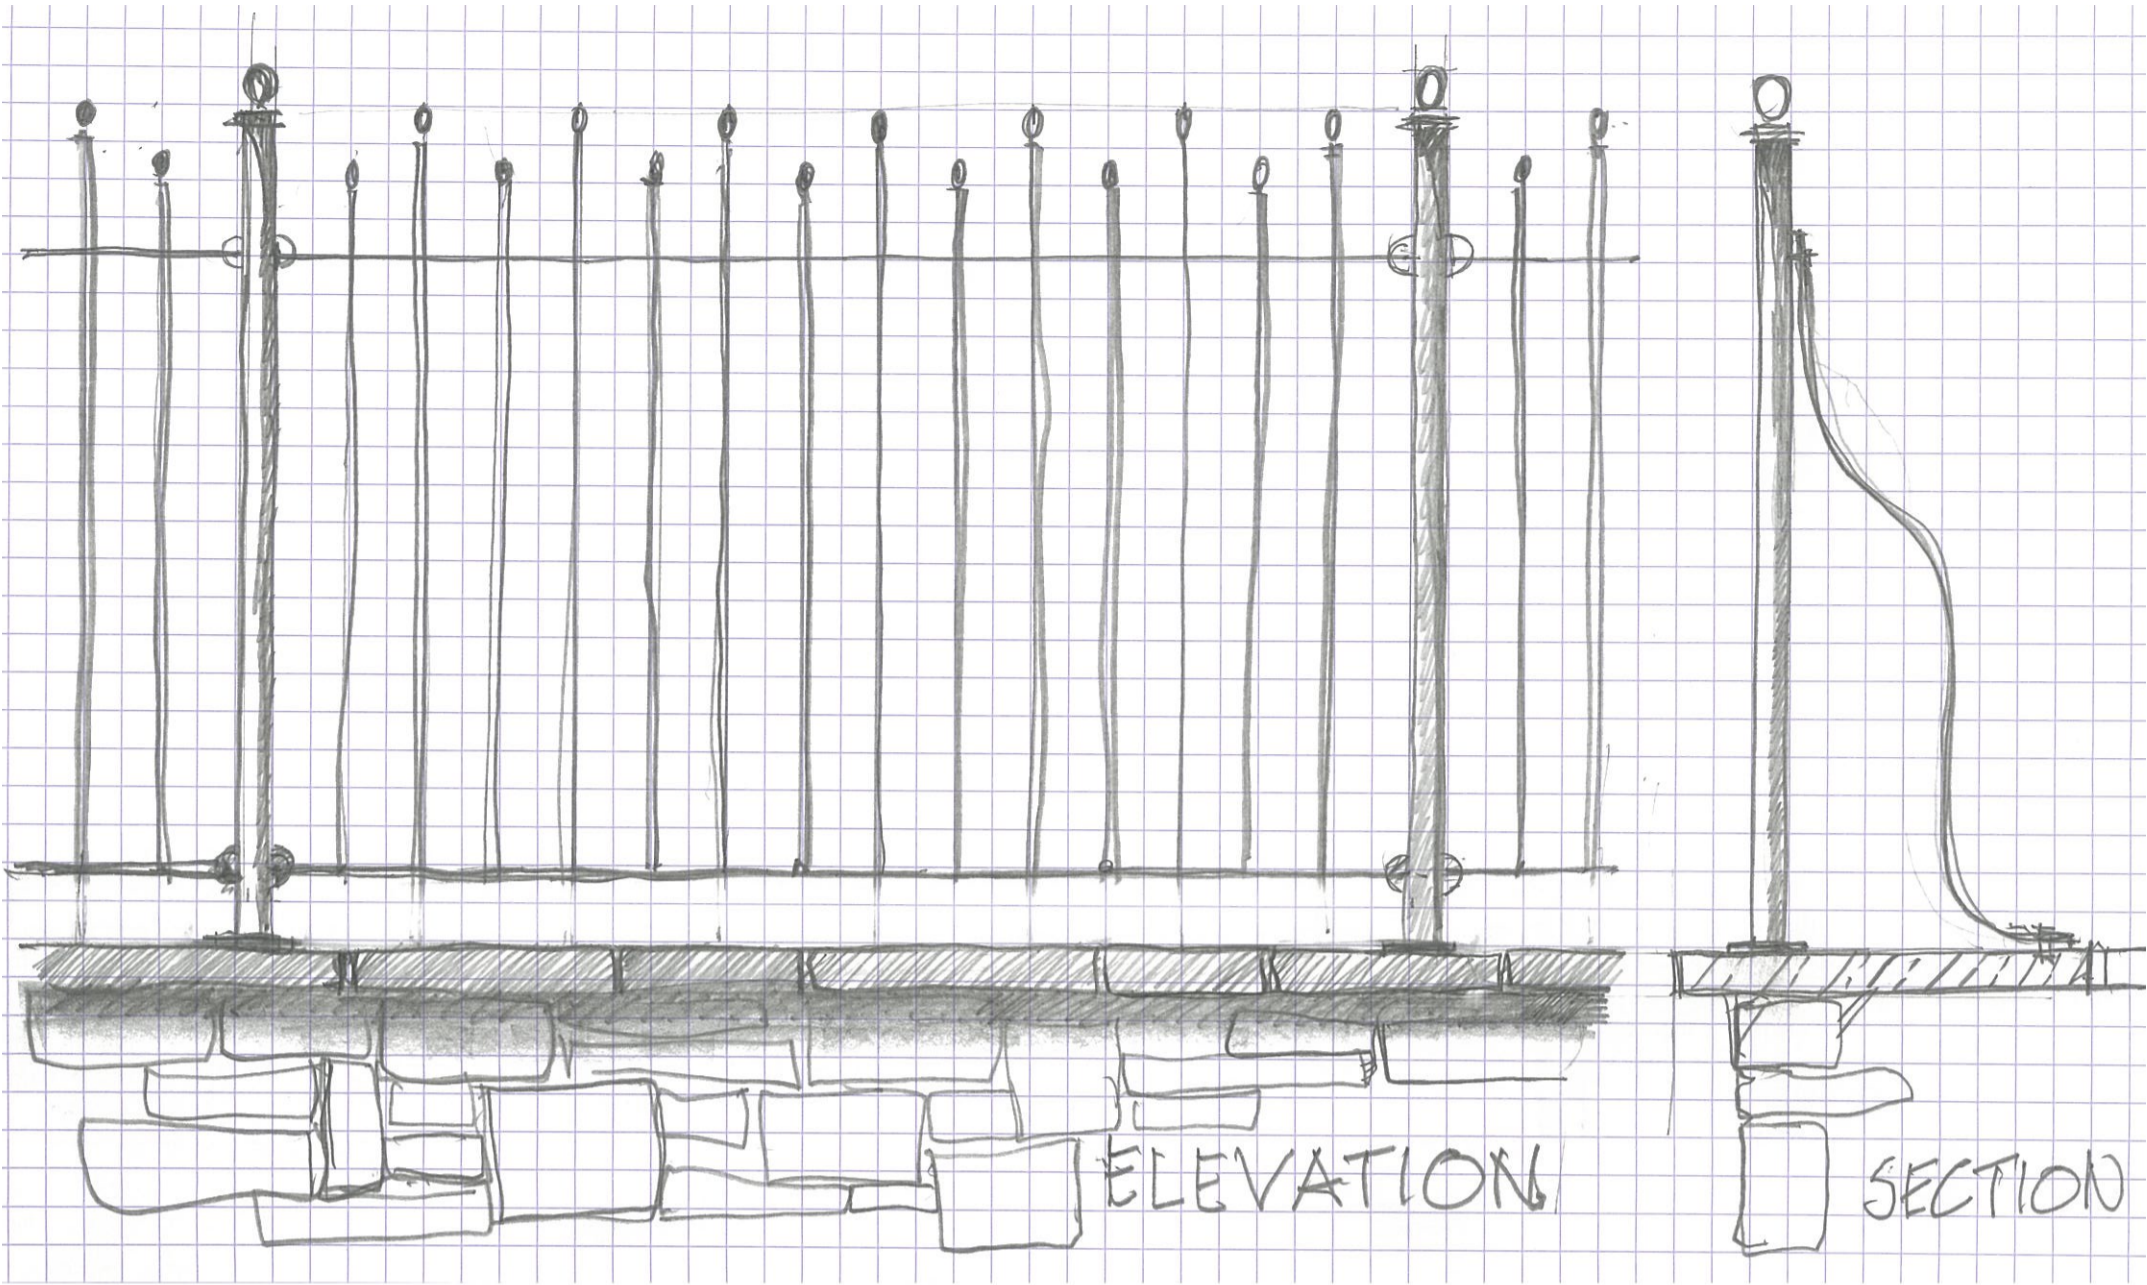


Proposed railing to replication Victorian cast iron chapel railings

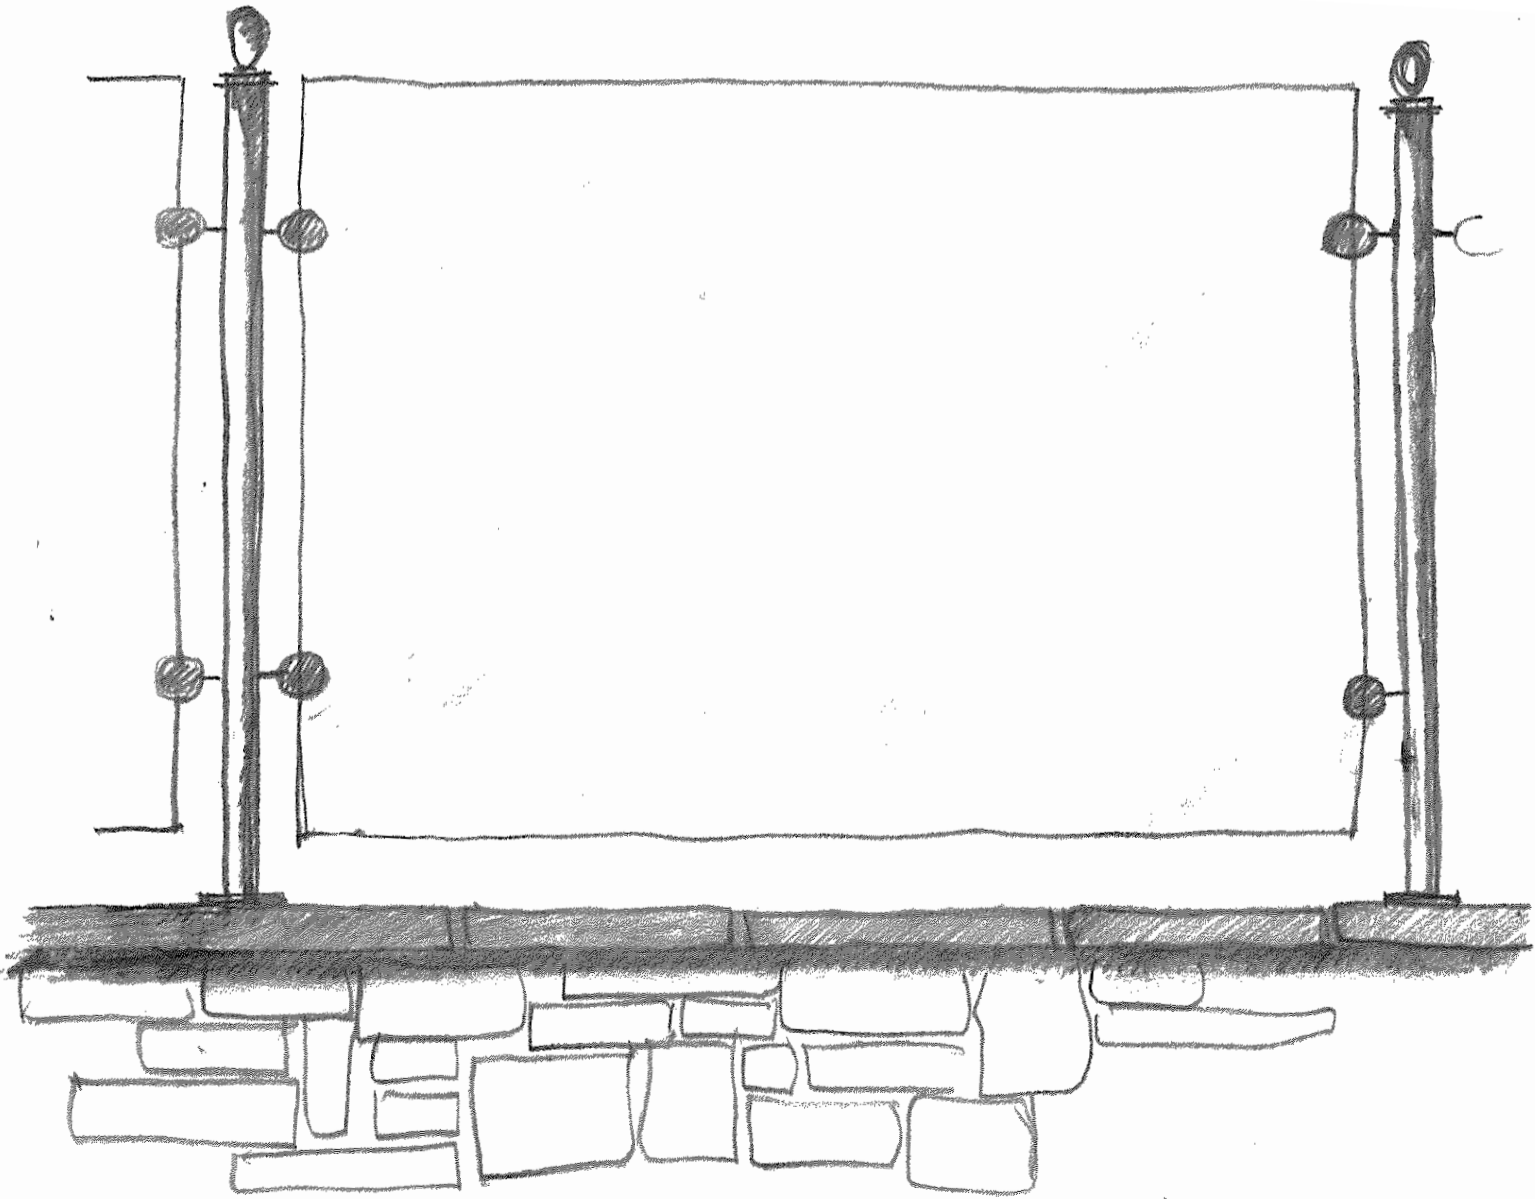


Glazed balustrade to lower terrace - proportions to match upper railings with identical post

NYMNPA
02/04/2020

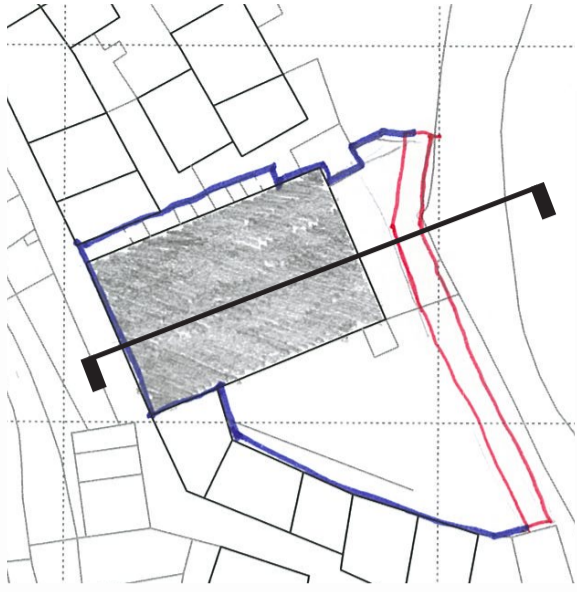

Key Plan

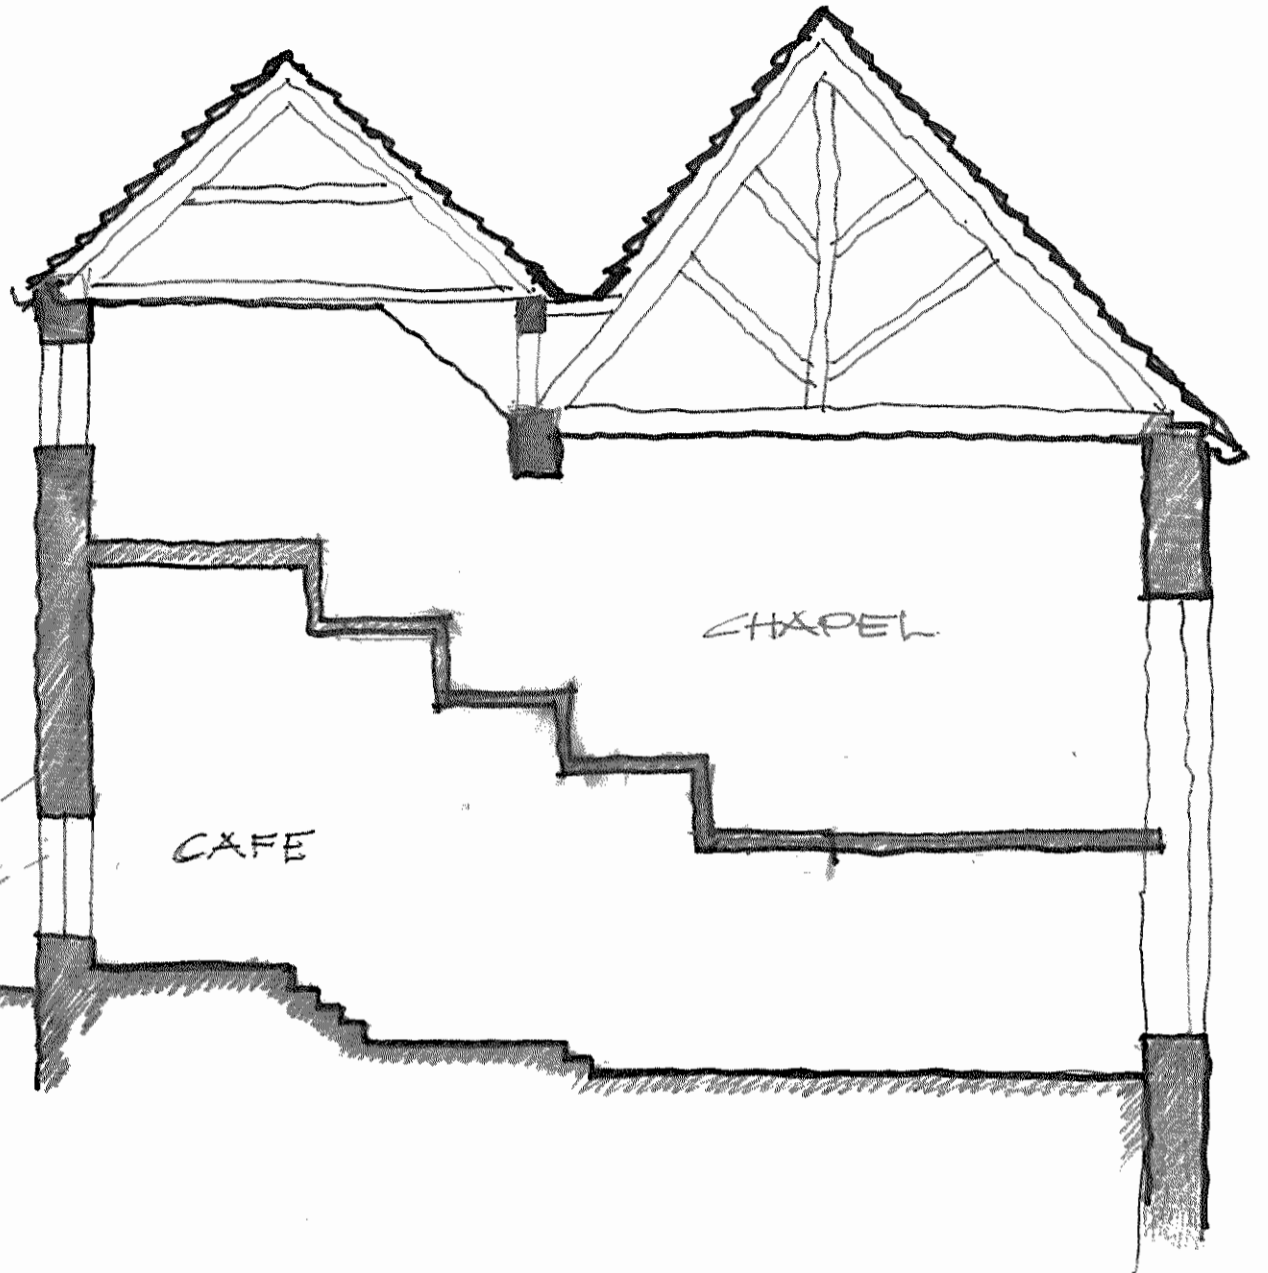

SEAWALL

NYMNP

02/04/2020



The Cove
(previously Secret View Cafe)
(PL05)
Proposed Perspective
1:100@A3