





Existing Street scene viewed from Hood Lane



Proposed Street scene viewed from Hood Lane

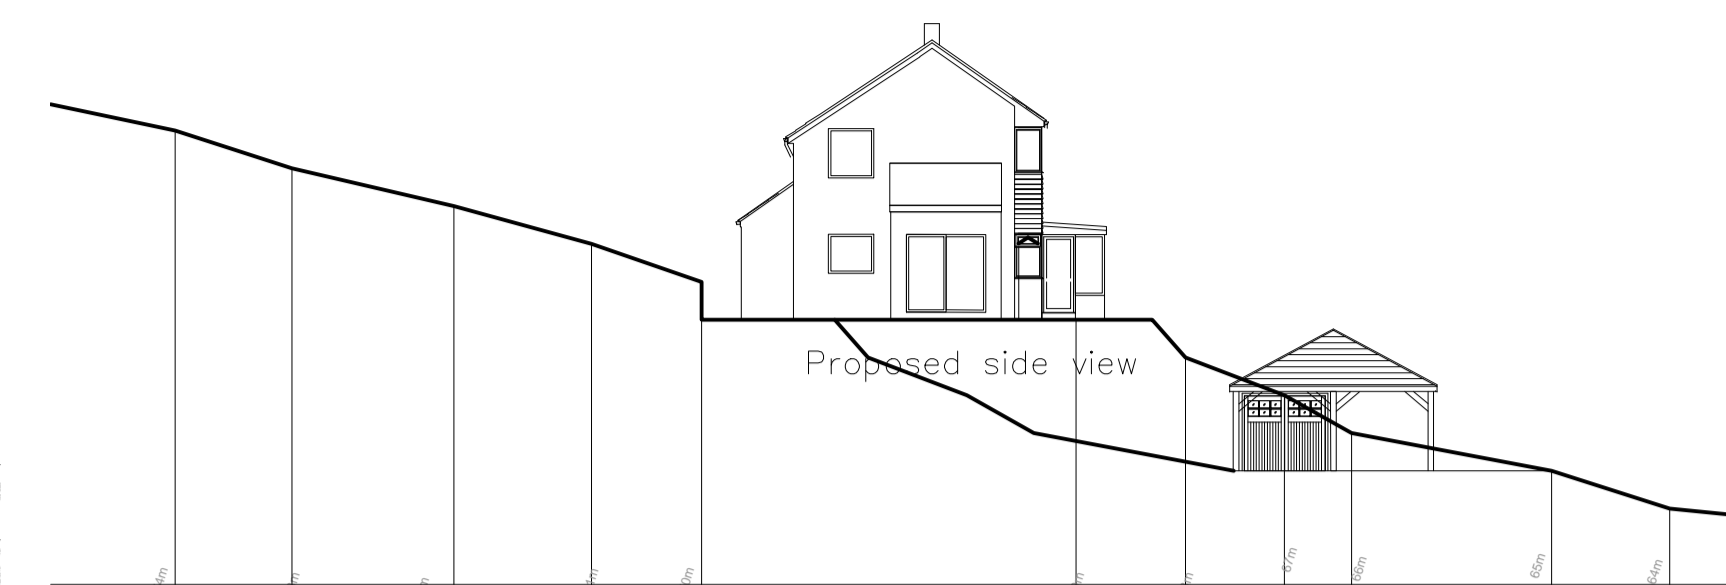

Proposed side view

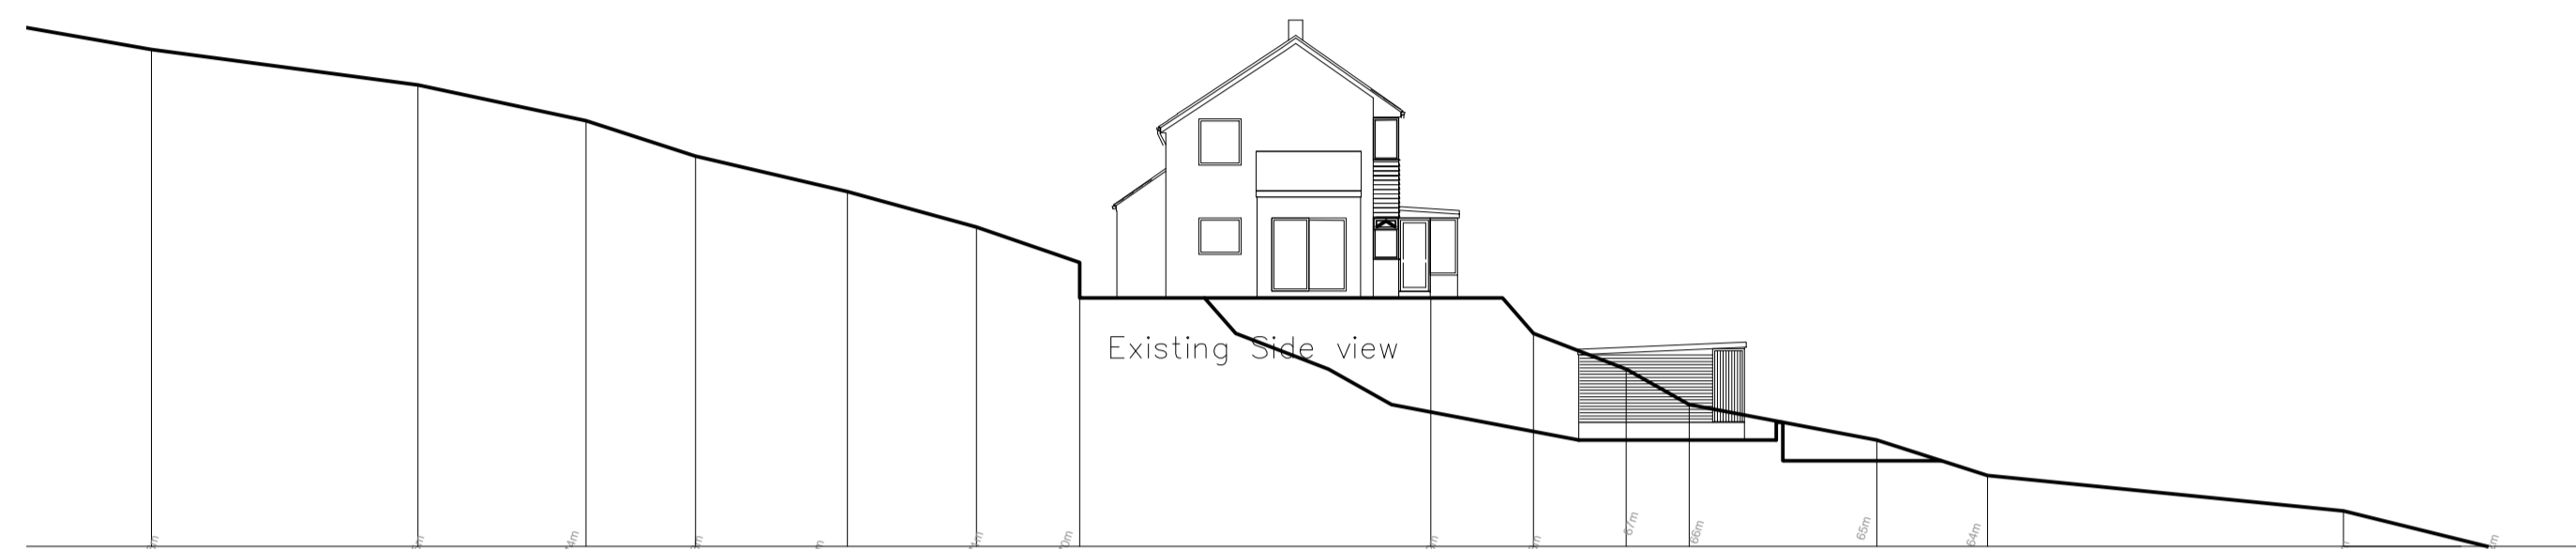


Existing side view




Existing Side view, shed




**NYMNPA**  
01/05/2020

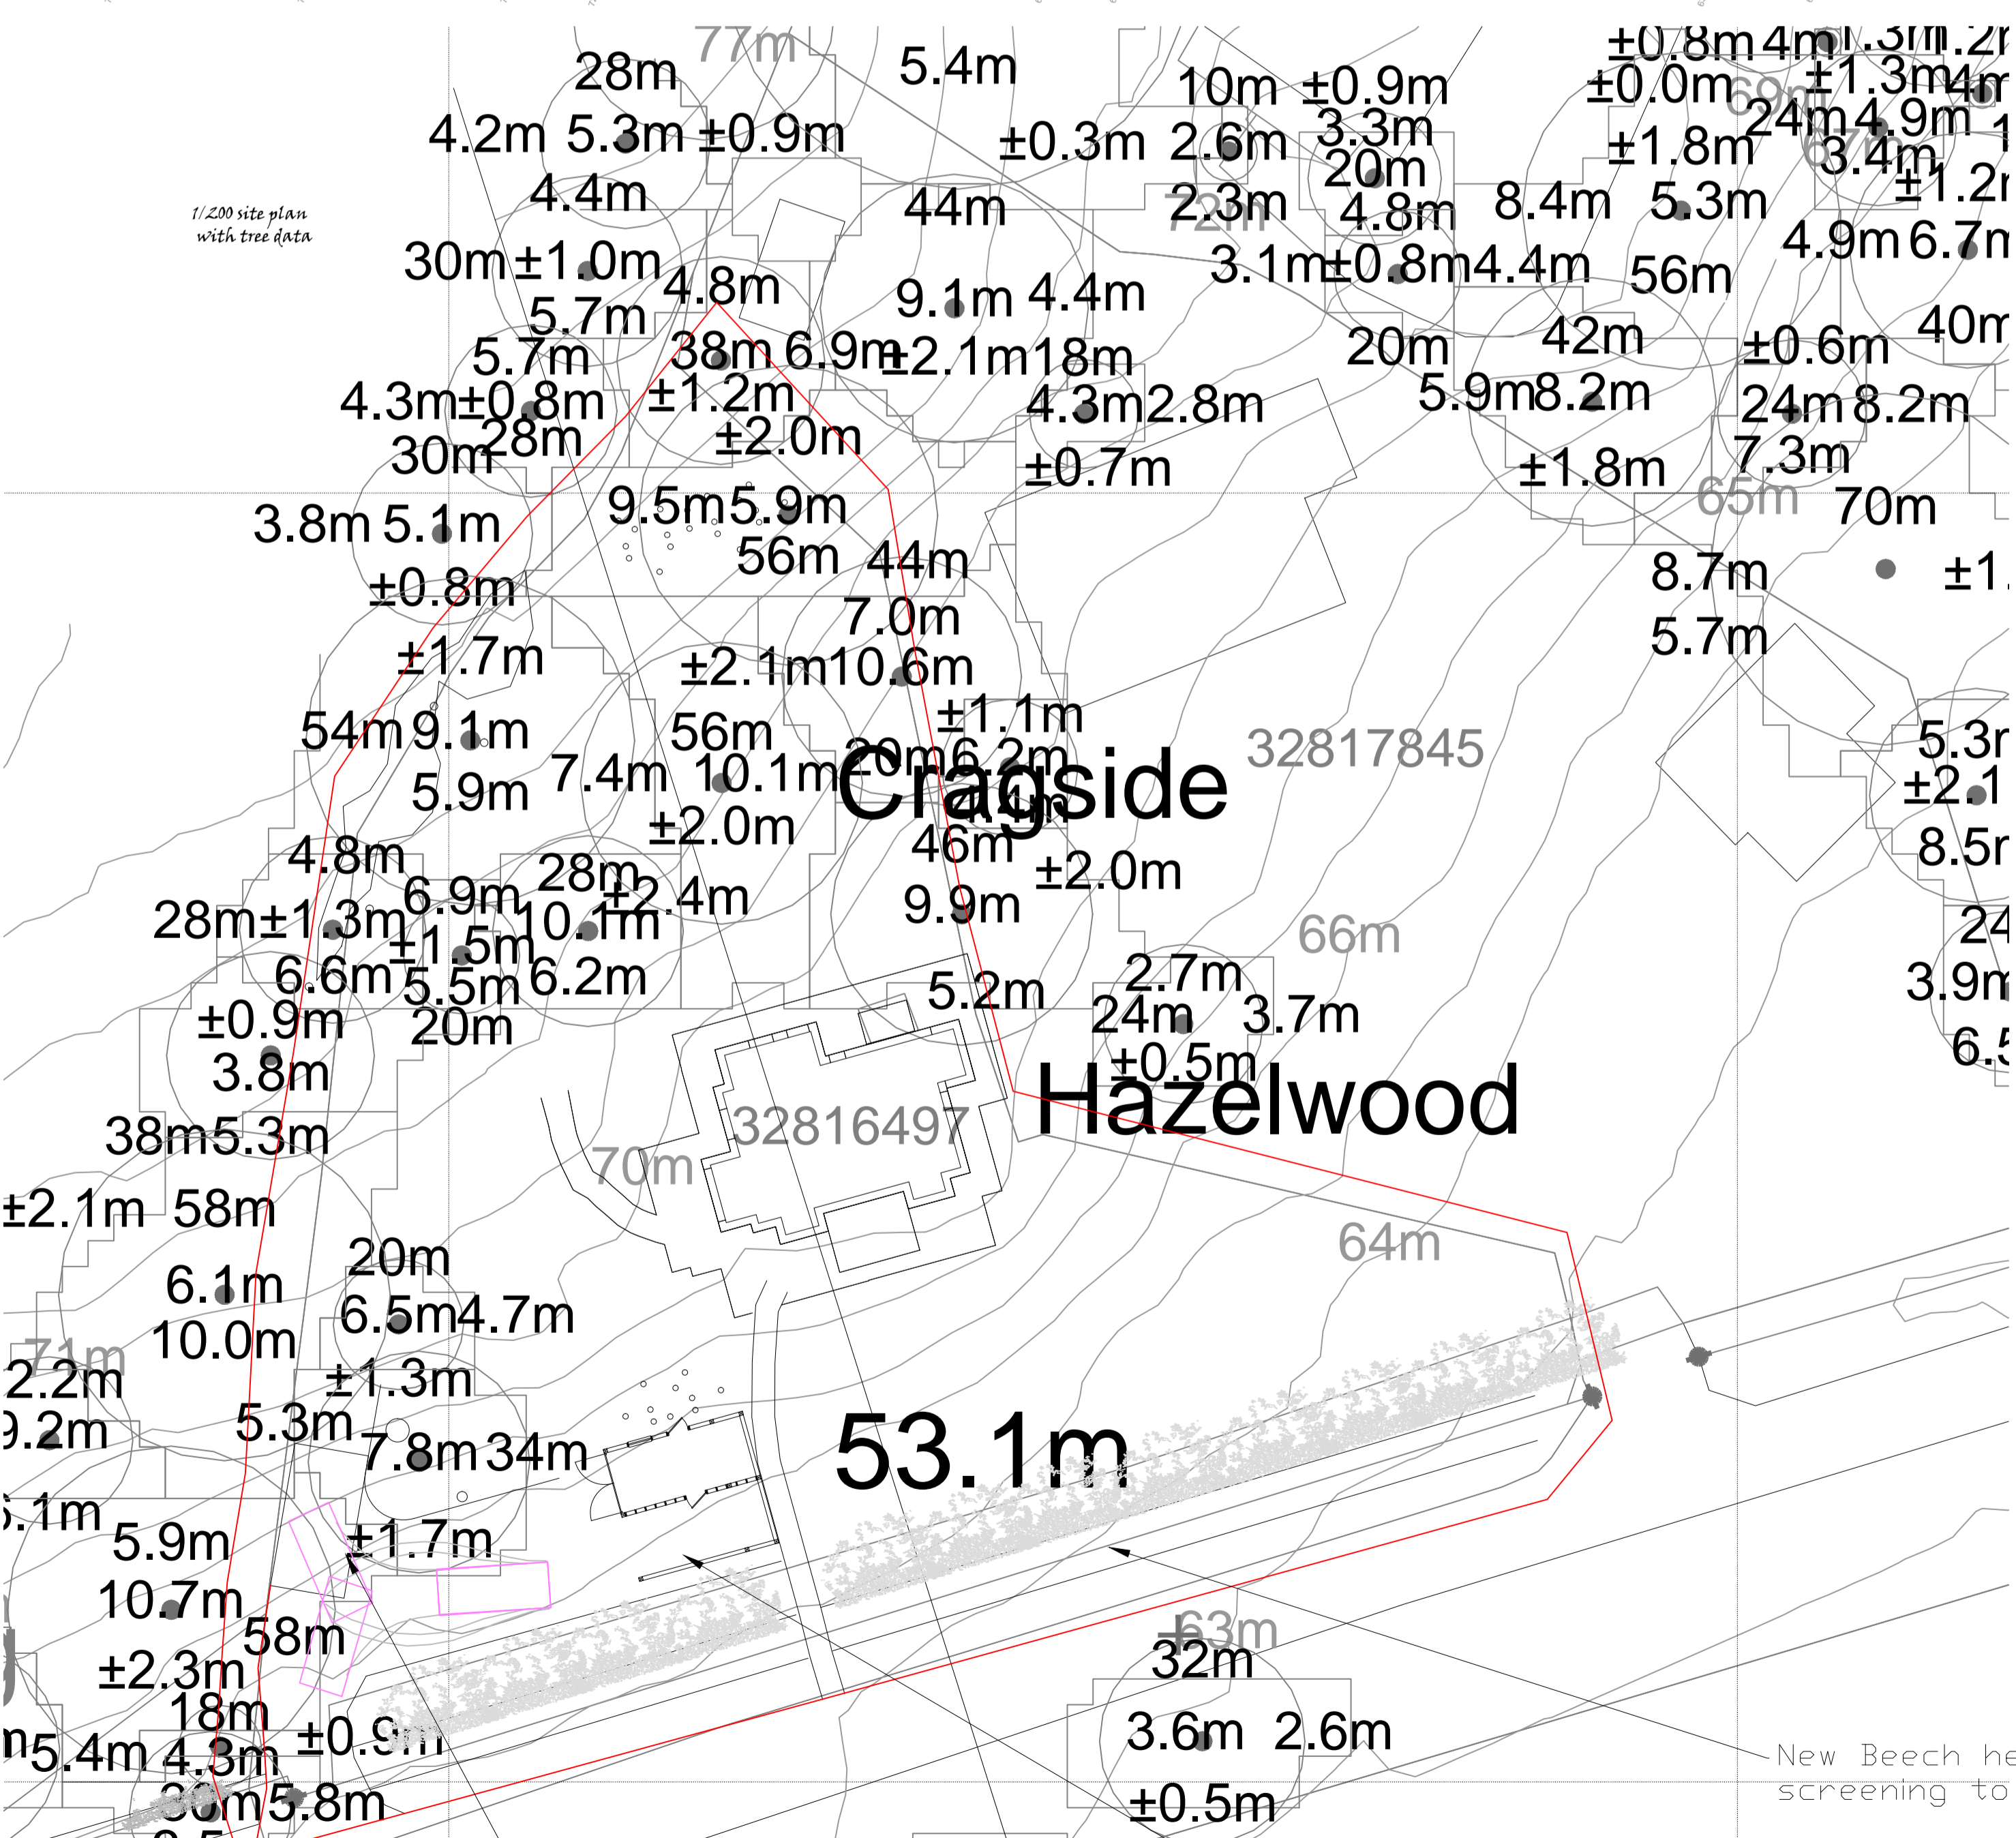

Existing Side view Existing Side view Existing front view Existing rear view

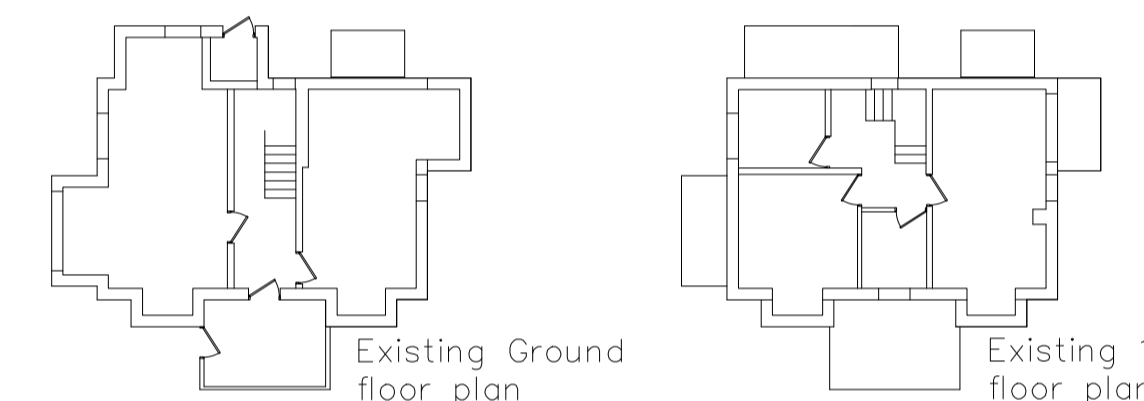

Existing Ground floor plan Existing 1st floor plan

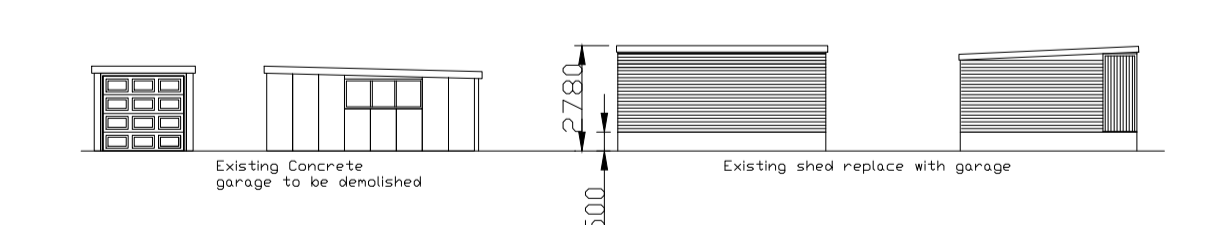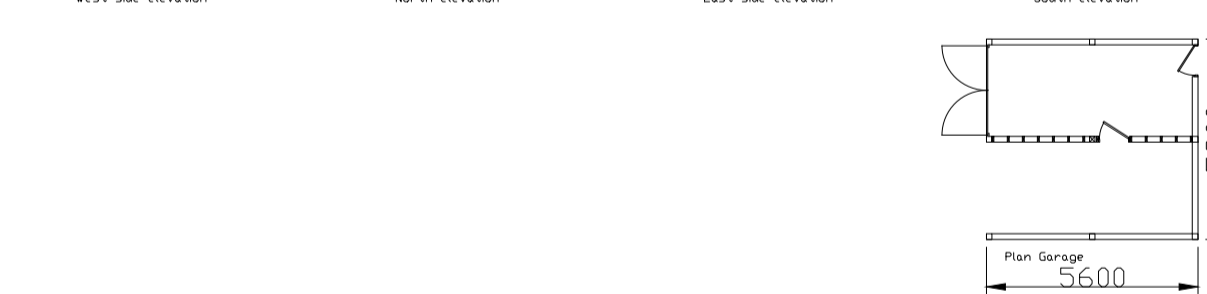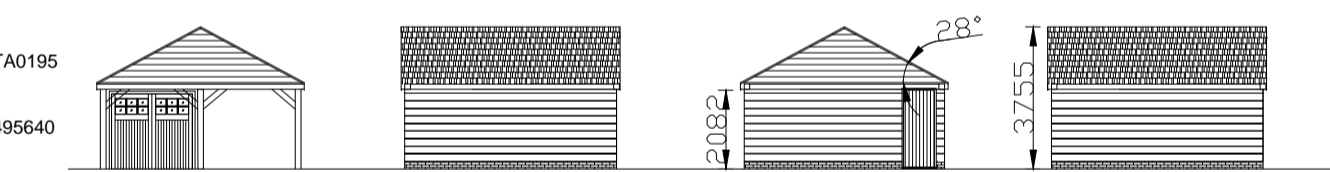

**Technical Services** Selebia House 3 Bondgate Selby Y08 3LS

Designed by S.C.S.	Checked by S.C.S.	REF 30-4-20 archbell	Scale 1/100, 1-200, 1-1250
Ms. Sally Archbell Hazelwood Hood Lane Cloughton YO13 0AT		Project New Timber structure replacement Garage Demolition of concrete garage and timber shed.	

© Crown copyright 2020 Ordnance Survey 100053143  
Cadastral data is subject to Crown copyright and is reproduced with permission of HM Land Registry.  
NYM © Bluejay International Ltd  
Heights © Environment Agency copyright and/or database right. All rights reserved.