

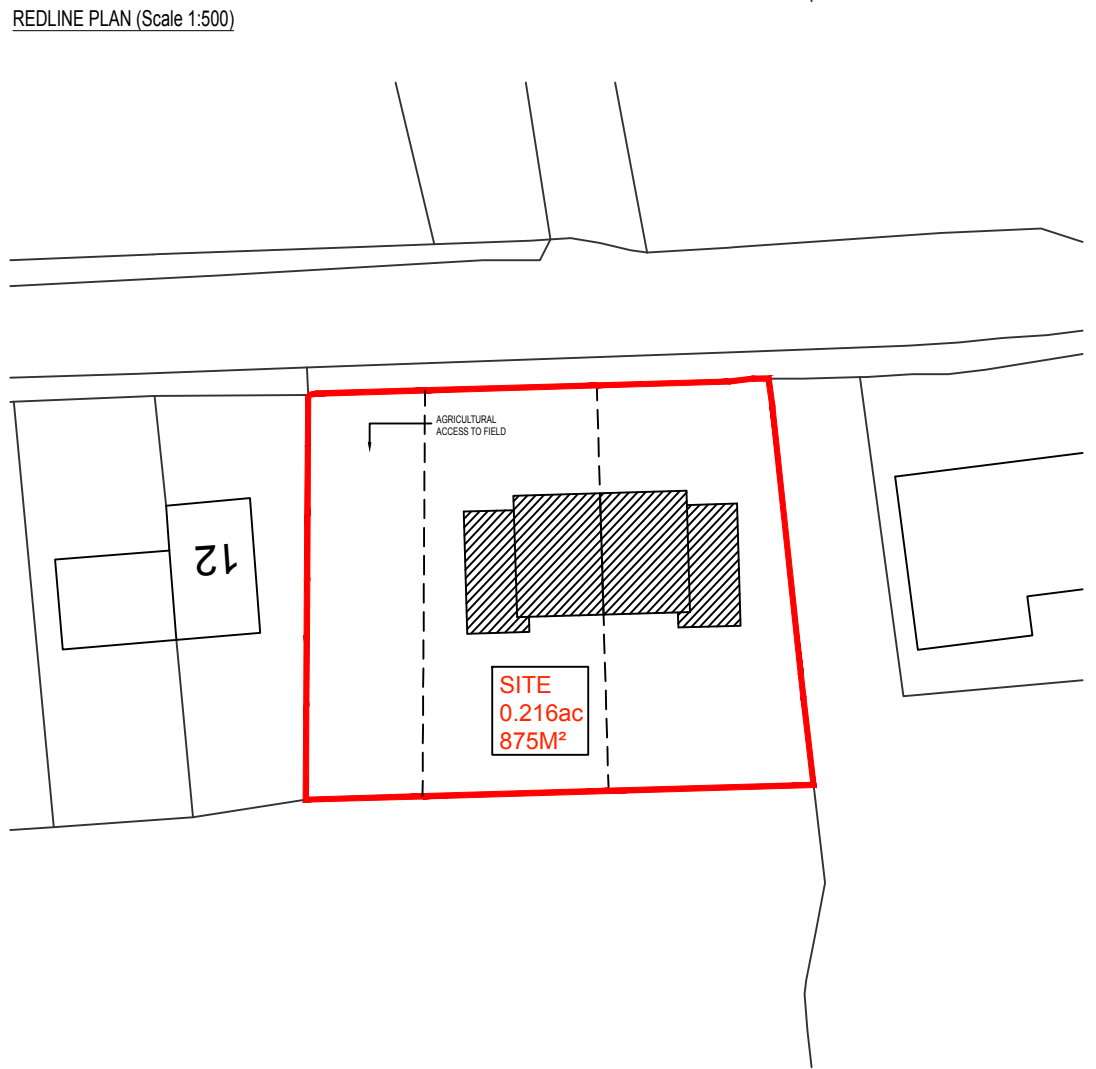


Rev	Date	Description	Drawn	Check	Approve

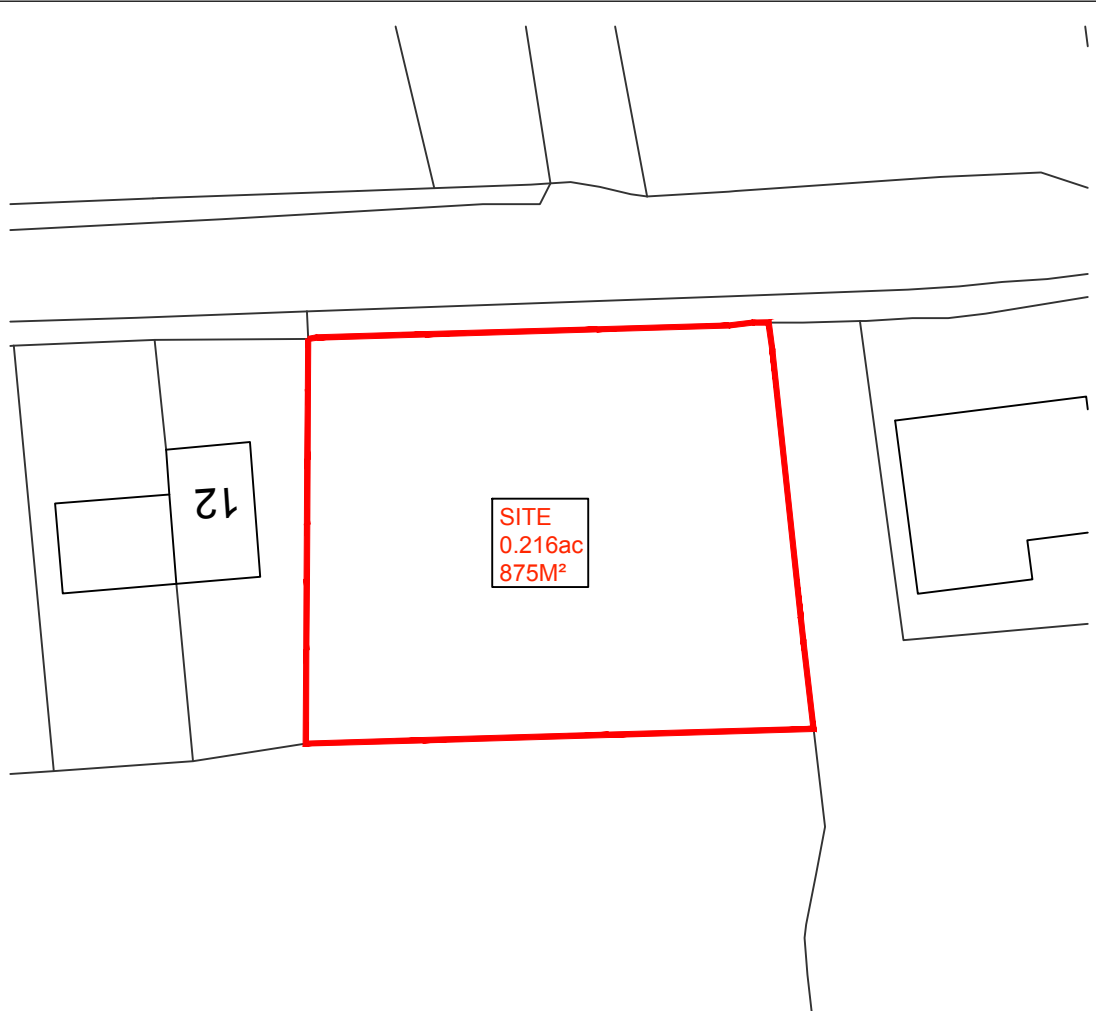

**NYMNPA**  
07/05/2020

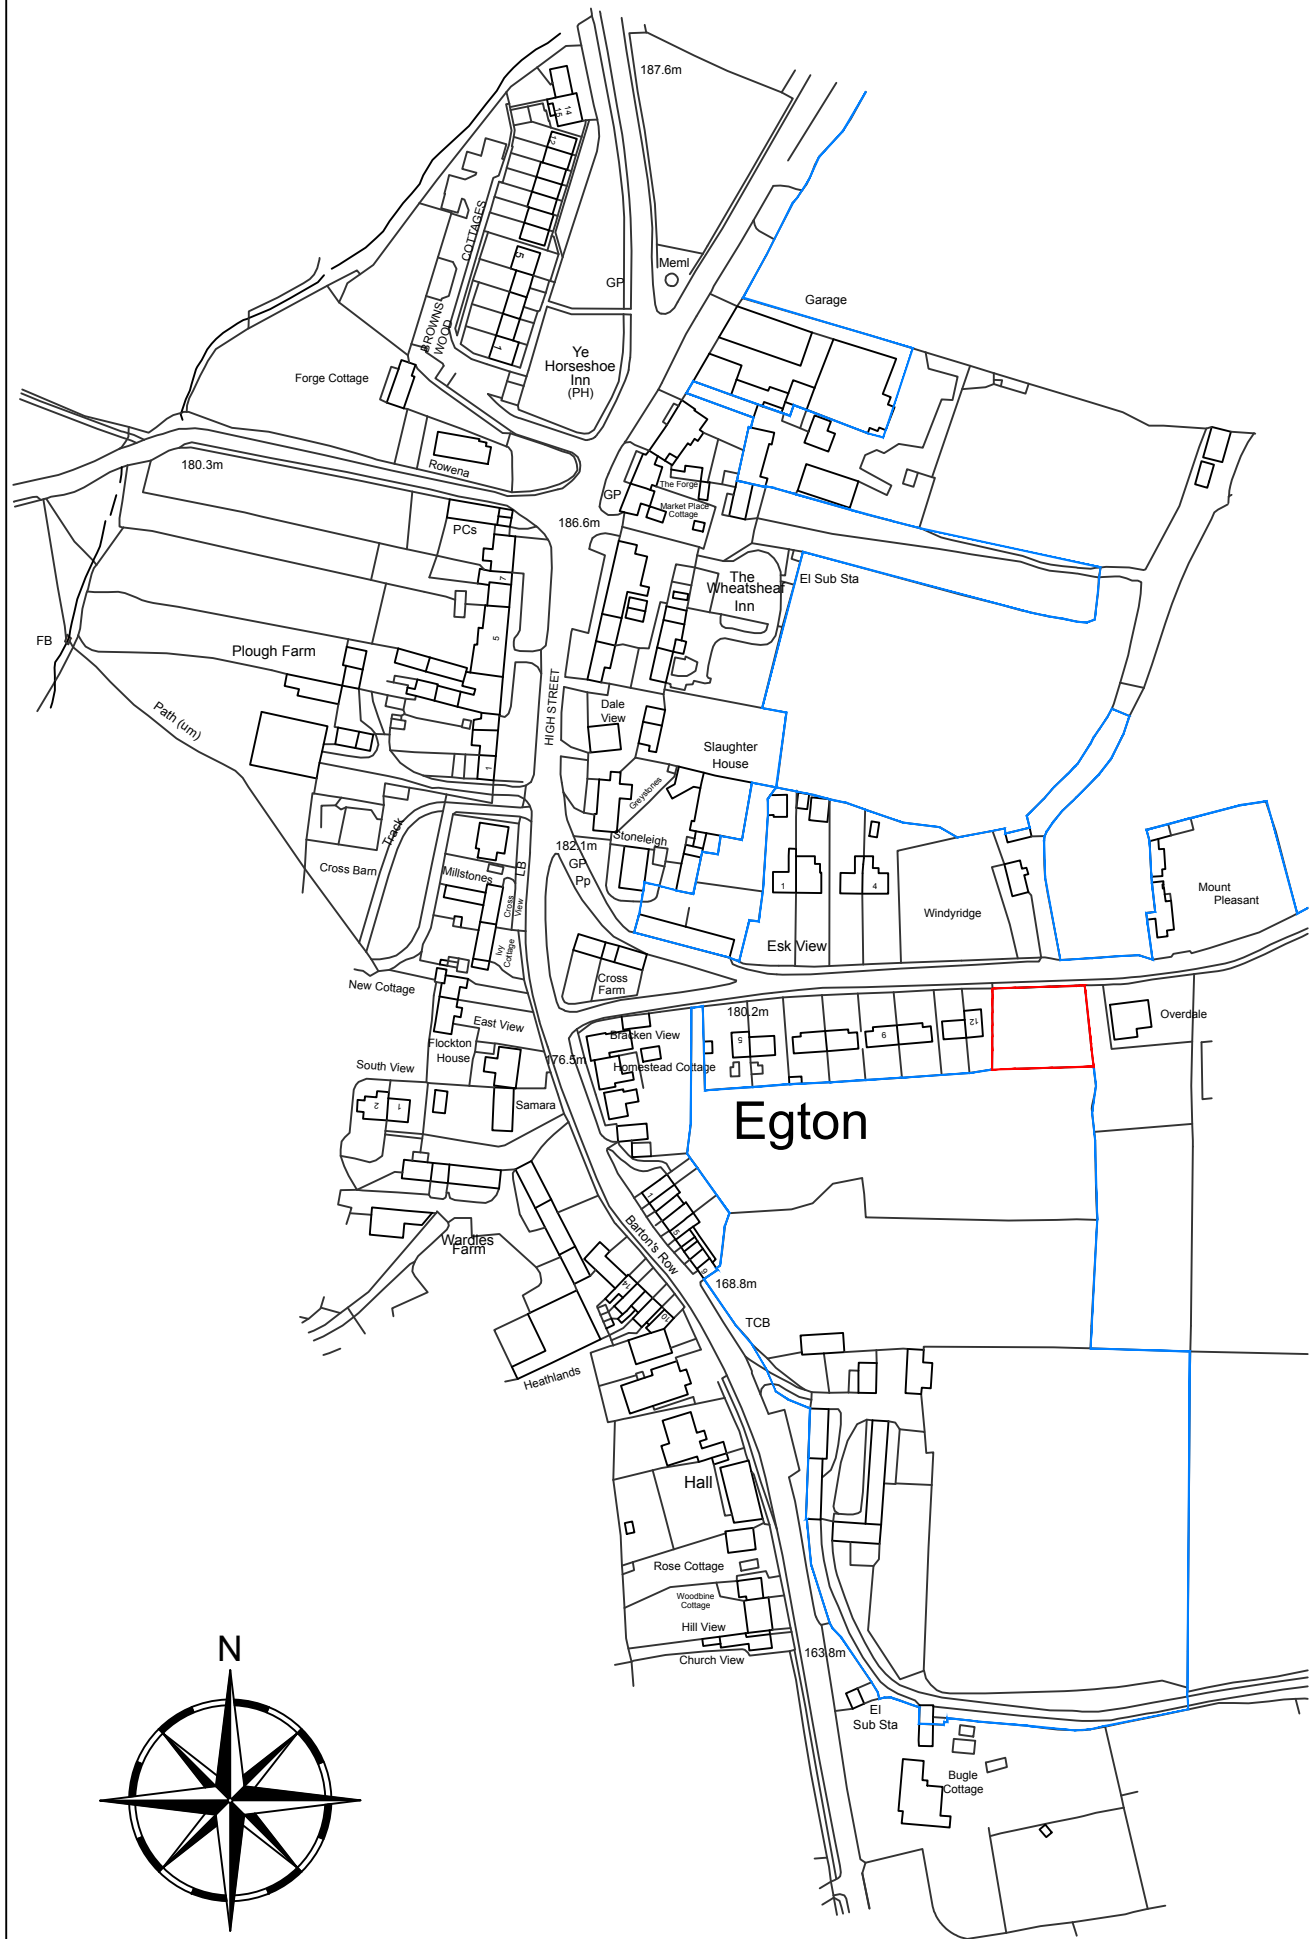

Client **MULGRAVE ESTATE**

Project **LAND EAST OF 12 ESK VIEW  
EGTON, WHITBY, YO21 1UD**


Drawing **LOCATION, REDLINE &  
INDICATIVE PLANS**

Drawing Number **05-2020-2001**

Scale **VARIOUS** Sheet **1 OF 1** Rev **-**

© DREAM HAUS LIMITED 2020 (Company Reg. Number 07870039)  
DRAWING PROPERTY OF DREAM HAUS LIMITED  
ALL DIMENSIONS IN MILLIMETERS UNLESS STATED OTHERWISE.

Drawn **JG**

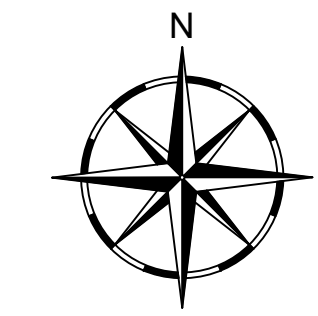

Ordnance Survey, (c) Crown Copyright 2020. All rights reserved. Licence number 100022432

LOCATION PLAN (Scale 1:1250)

INDICATIVE BLOCK PLAN (Scale 1:500)