

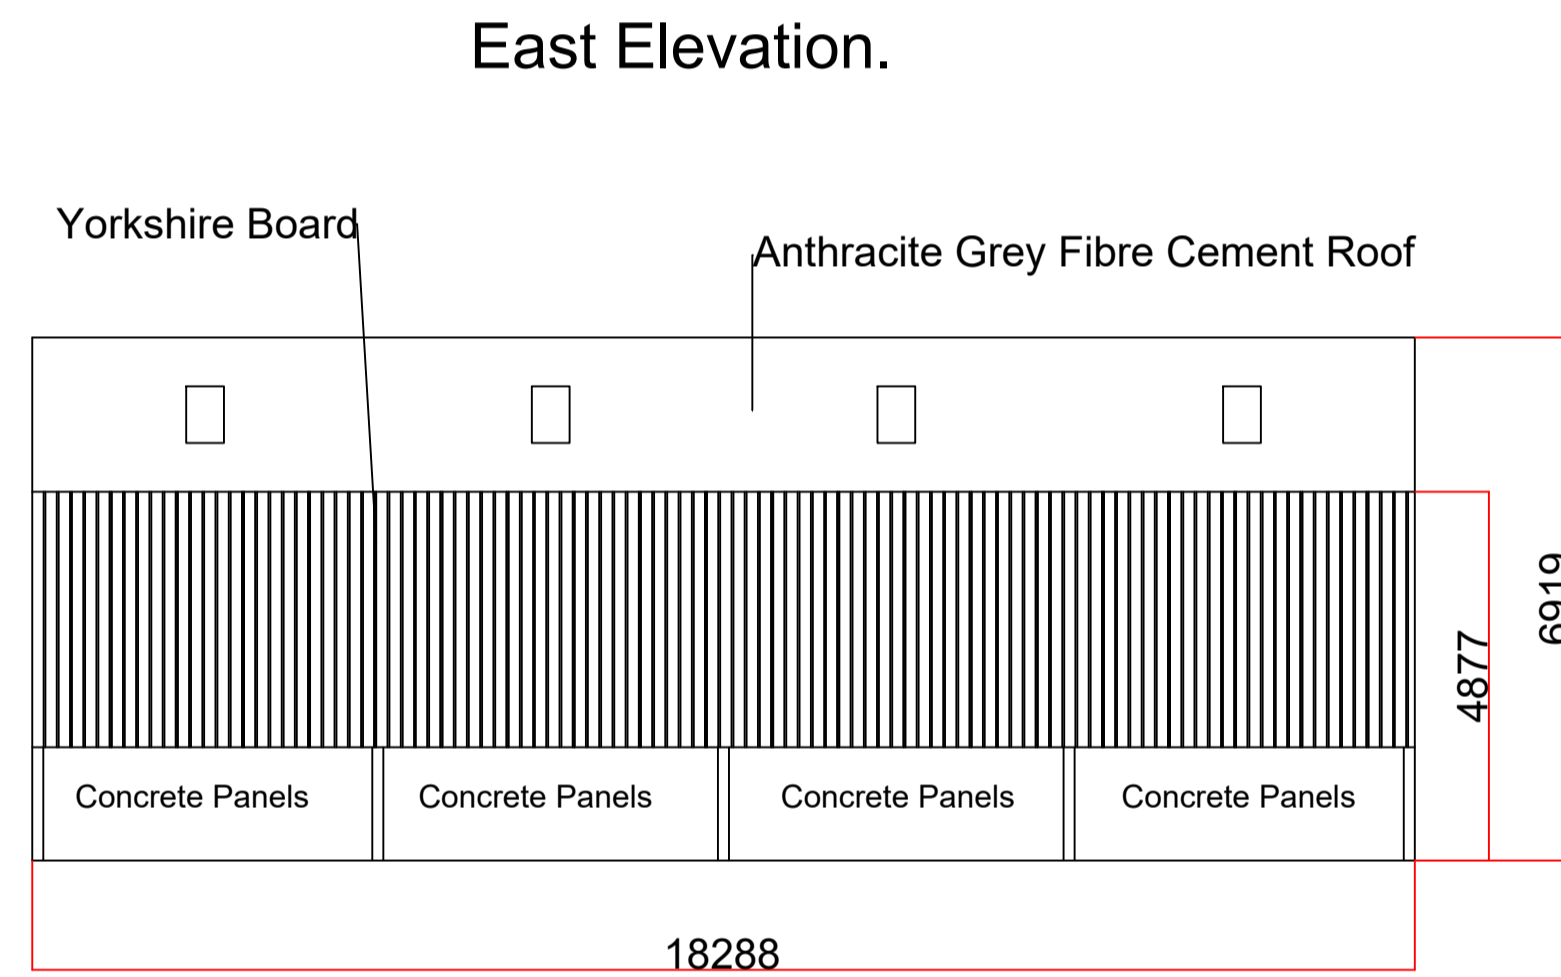
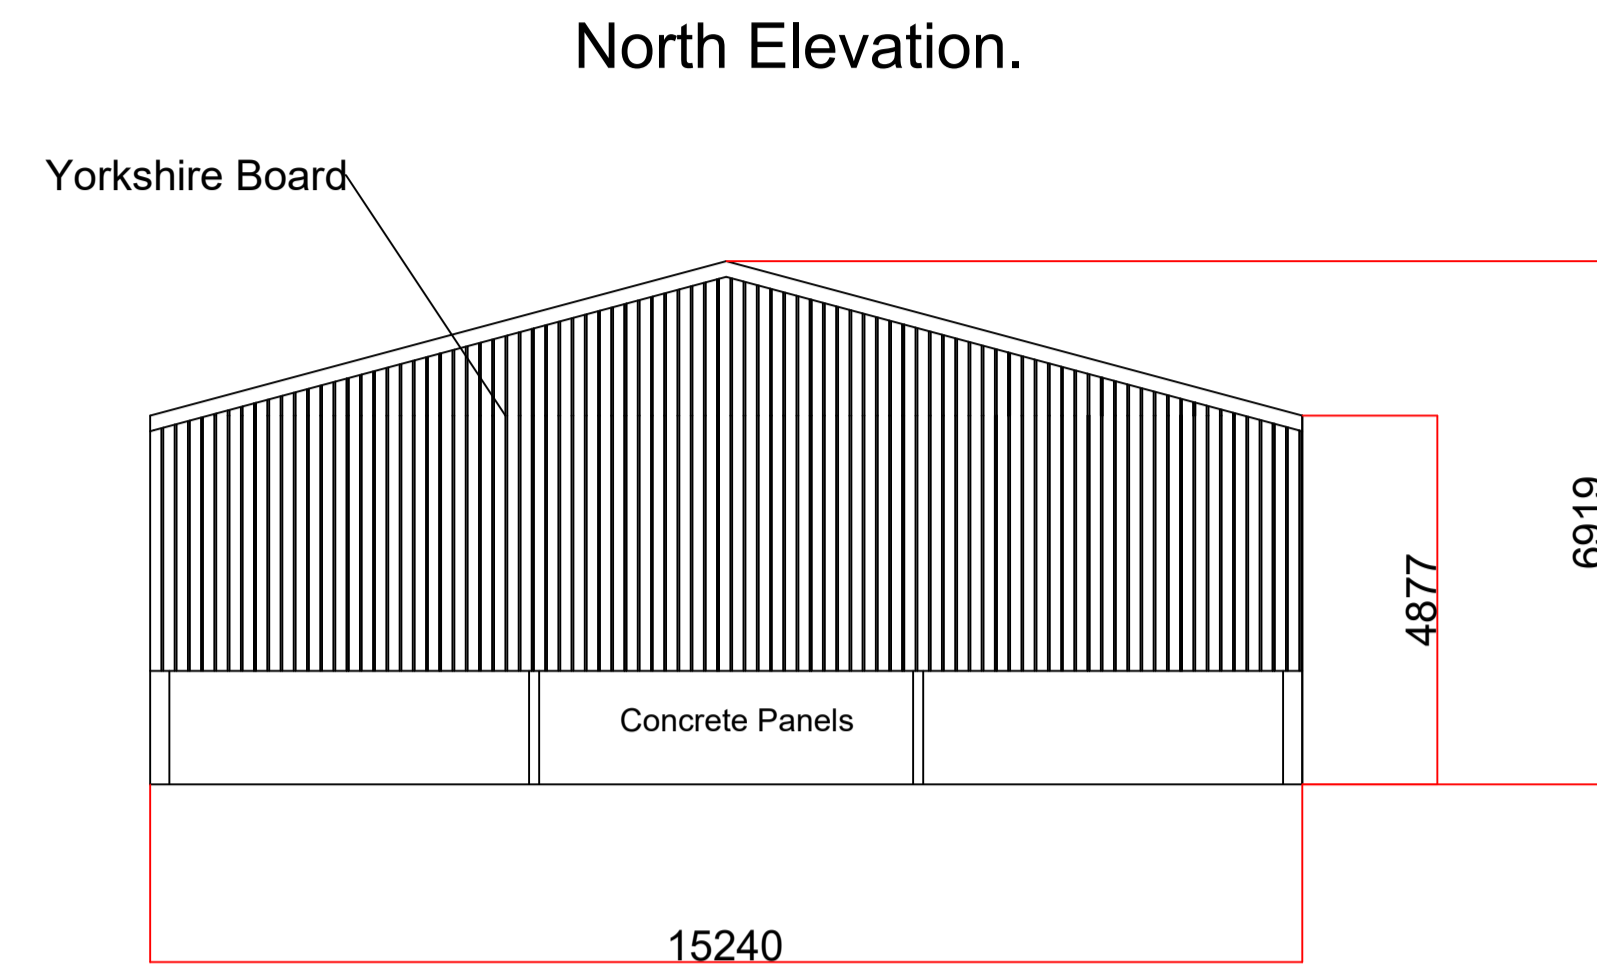
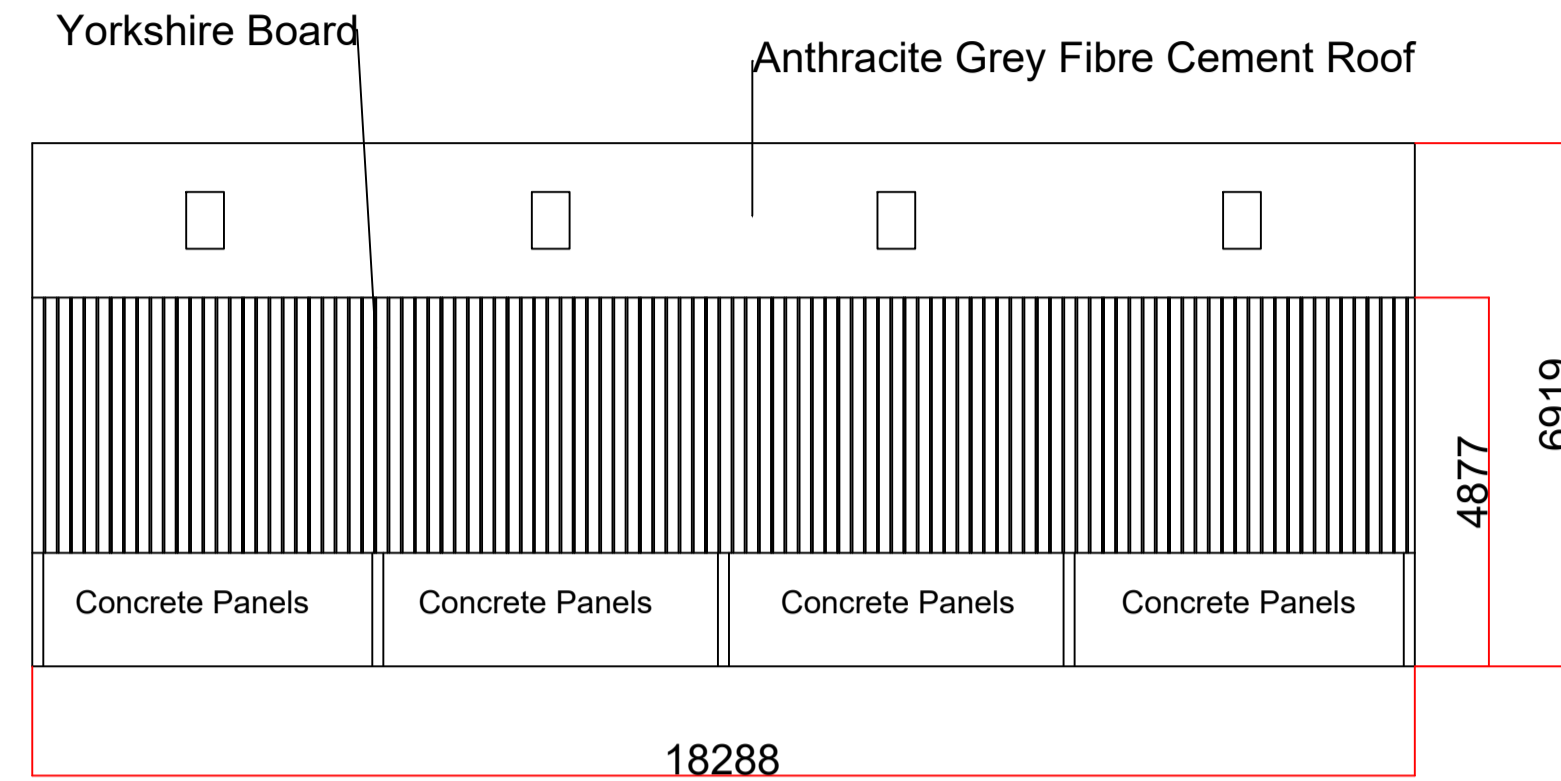


Norman & Gray Ltd

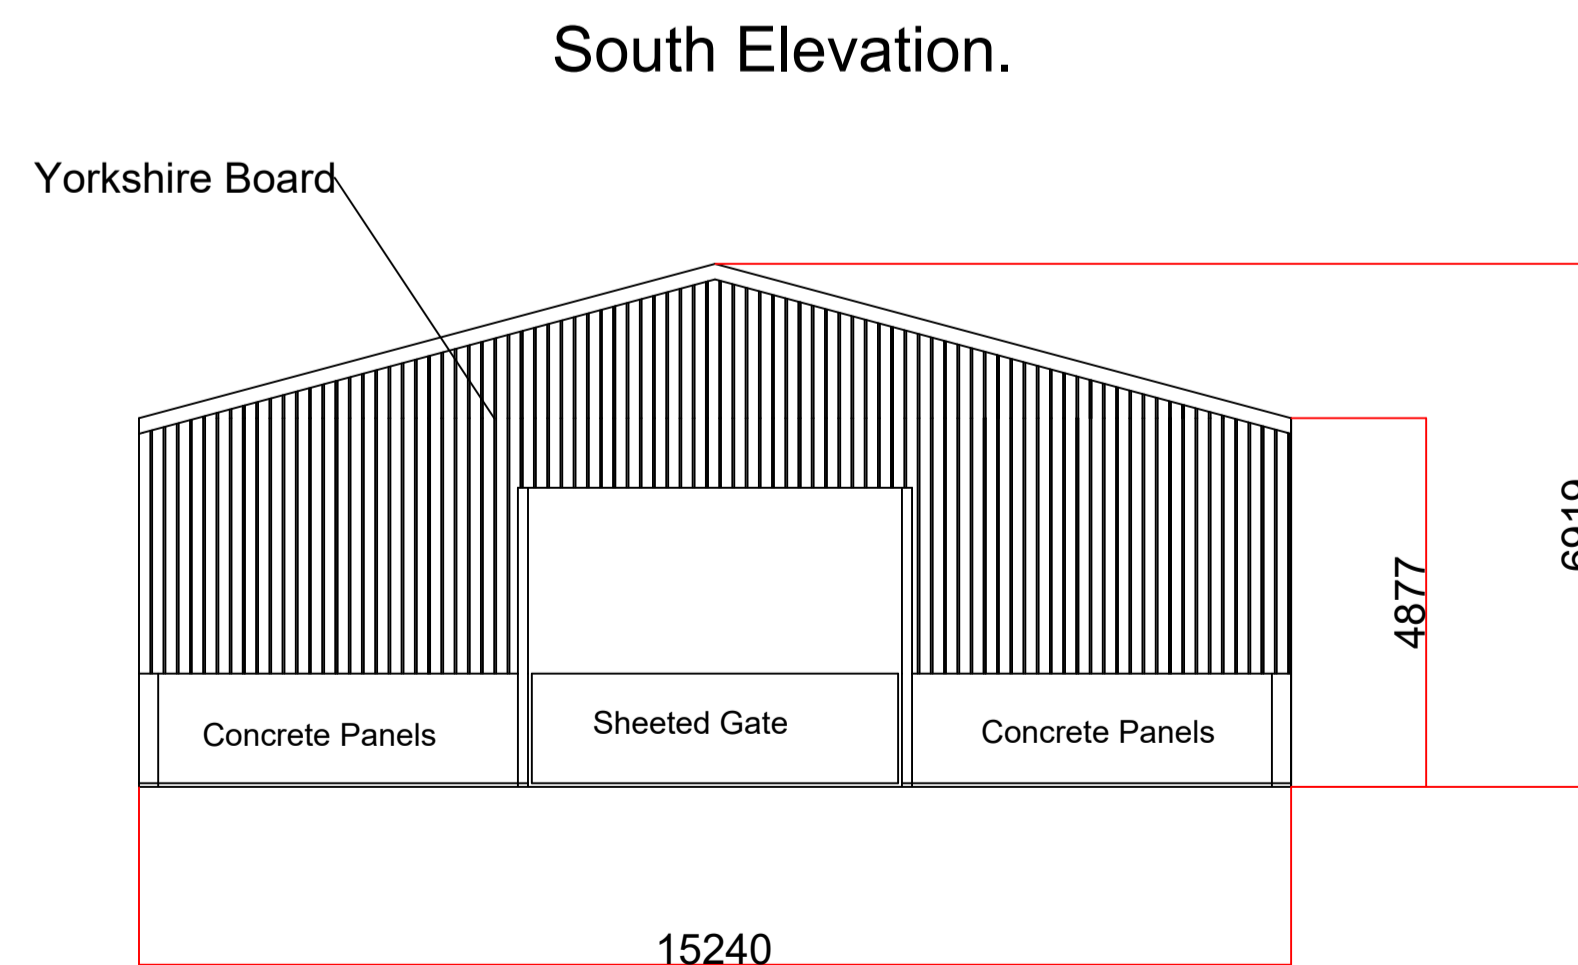

Plan View.

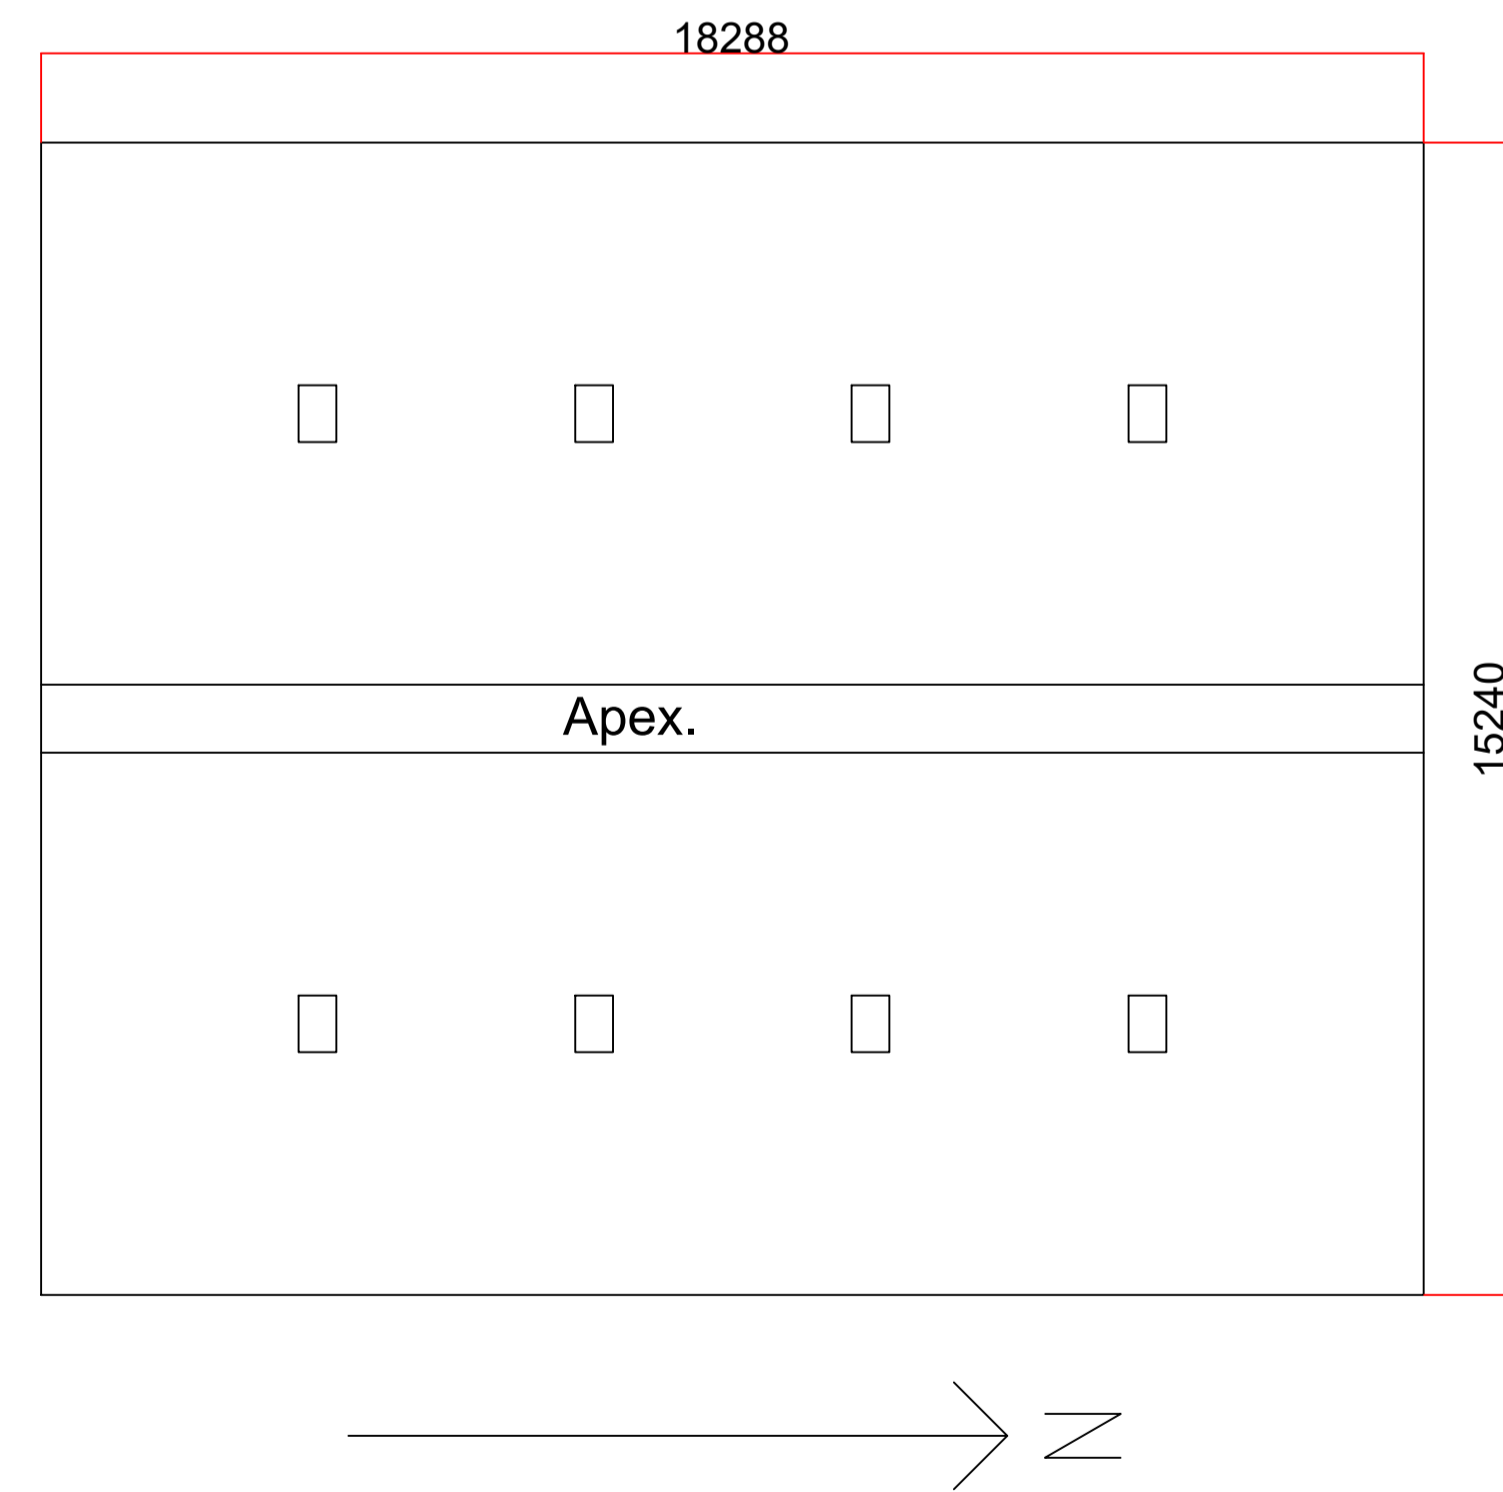

NYMNPA
11/06/2020

All Dims +/- 2mm

Clients Name

J Bension

Project

General Purpose Farm Building

Date

11/06/2020

Drawing Number

1

Scale

1:100

Issue Number

1