

Land at Harwood Dale  
Simpson to Coldbeck




The site map with a metric scale of 1:200 or 1:500 doesn't demonstrate our application site in full, because it can only show an area of maximum 36x36 or 90x90 meters on an A4 size document, respectively, whereas our application site size is 9 acres. Therefore, the site map with even more zoomed out scale of 1:500 will not be able to show all the boundaries of our application site. However, the attached location map shows in full our application site and sufficient roads and buildings on land adjoining the application site.


NYMNP

22/05/2020

# Manage / Arena

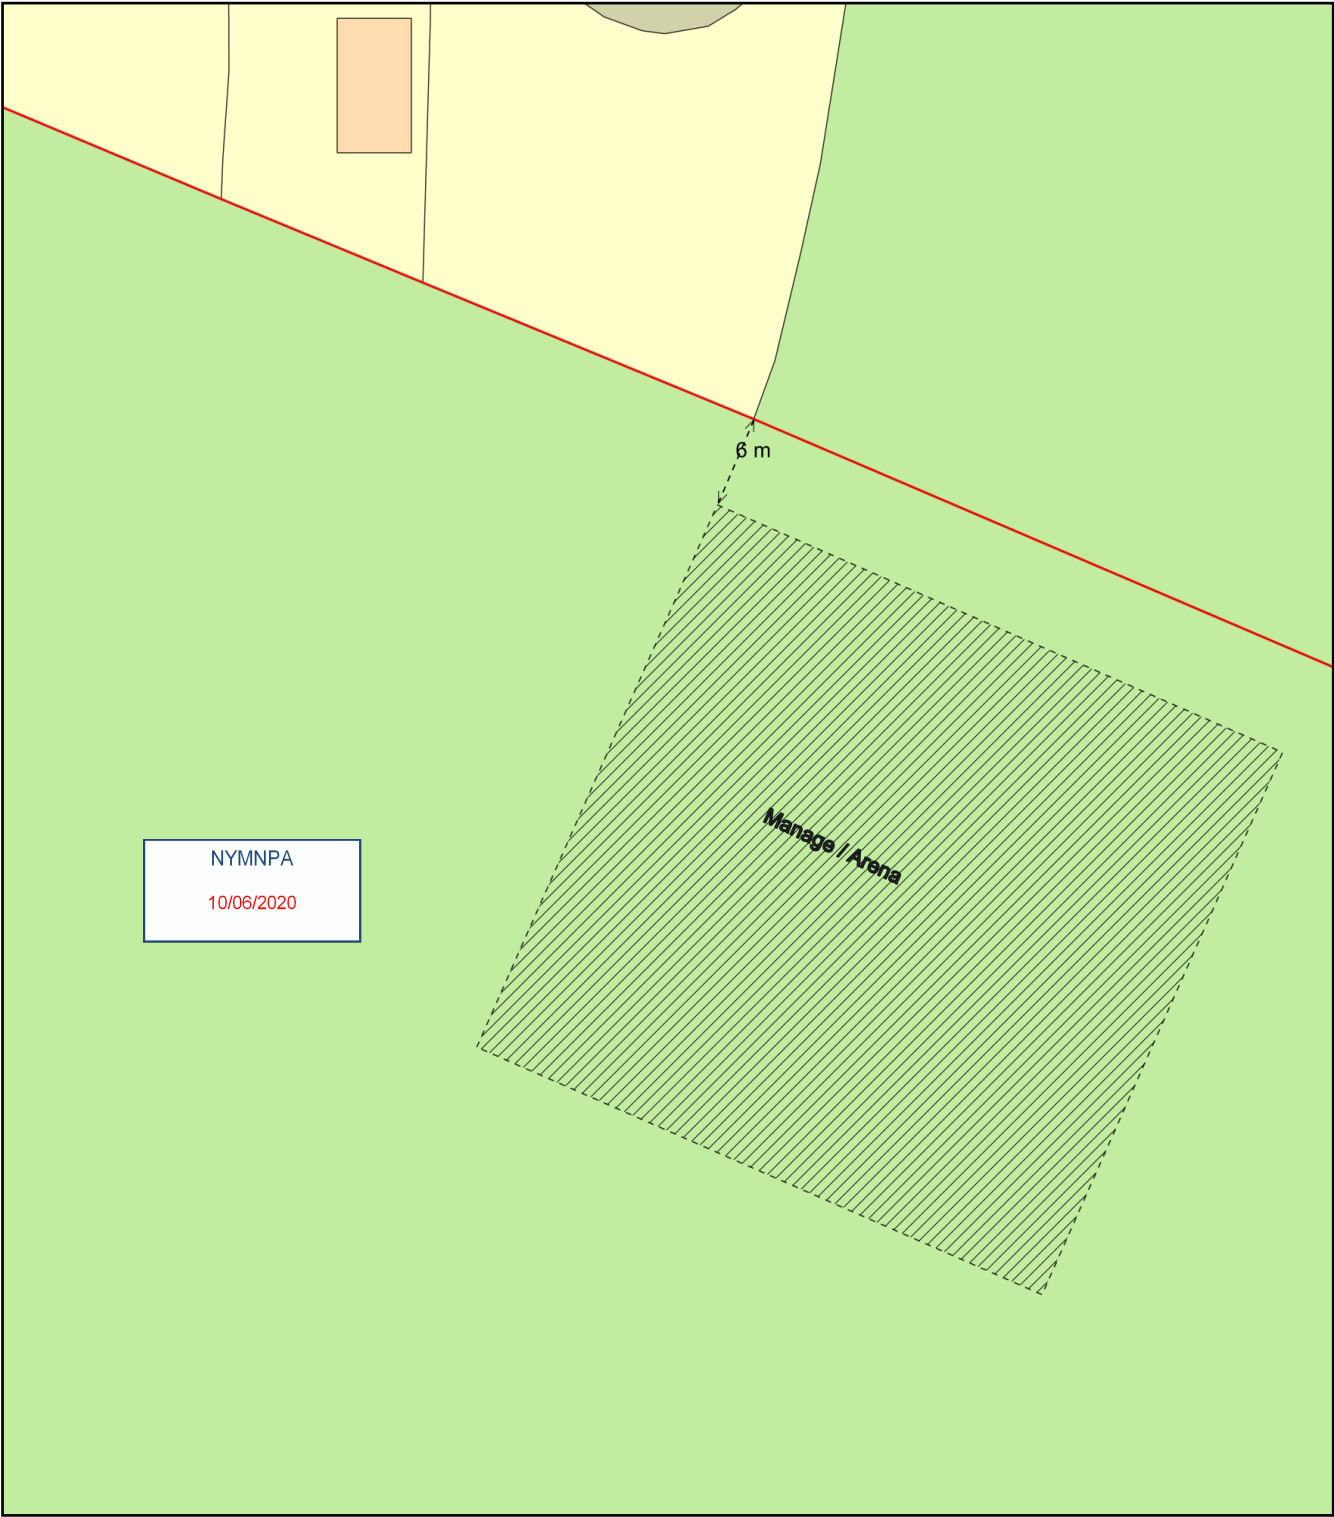

NYMNP  
10/06/2020

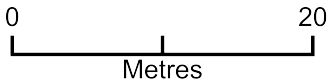


Plan Produced for: Mr & Mrs Coldbeck  
Date Produced: 31 May 2020  
Plan Reference Number: TQRQM20152183014370  
Scale: 1:500 @ A4

NYMNPA

10/06/2020


# LAYOUT OF MANEGE 1:250

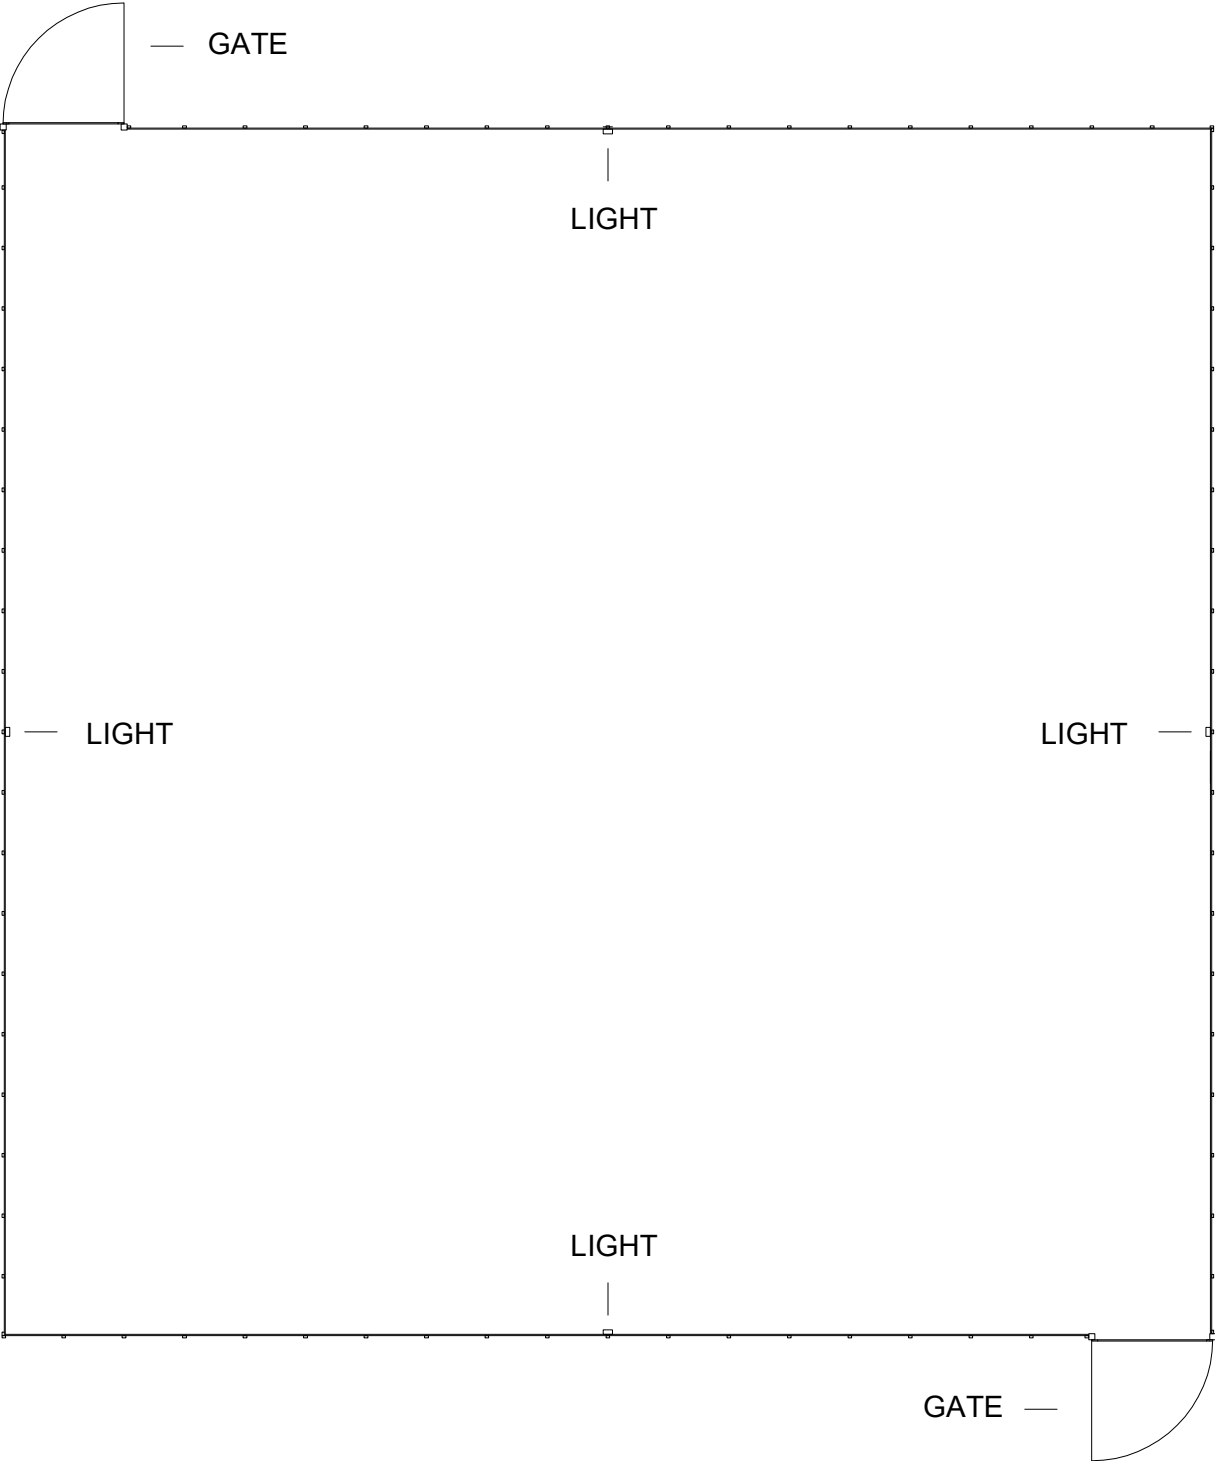

# TYPICAL ELEVATION WITH A GATE


## 1:50

NYMNP  
10/06/2020

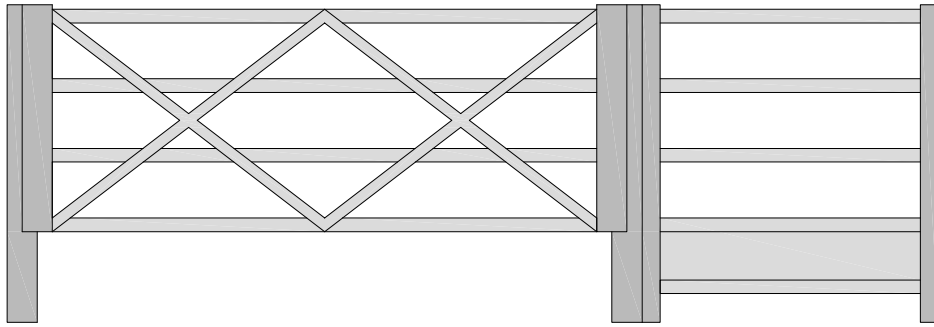

# TYPICAL ELEVATION WITH A LIGHT

## 1:50

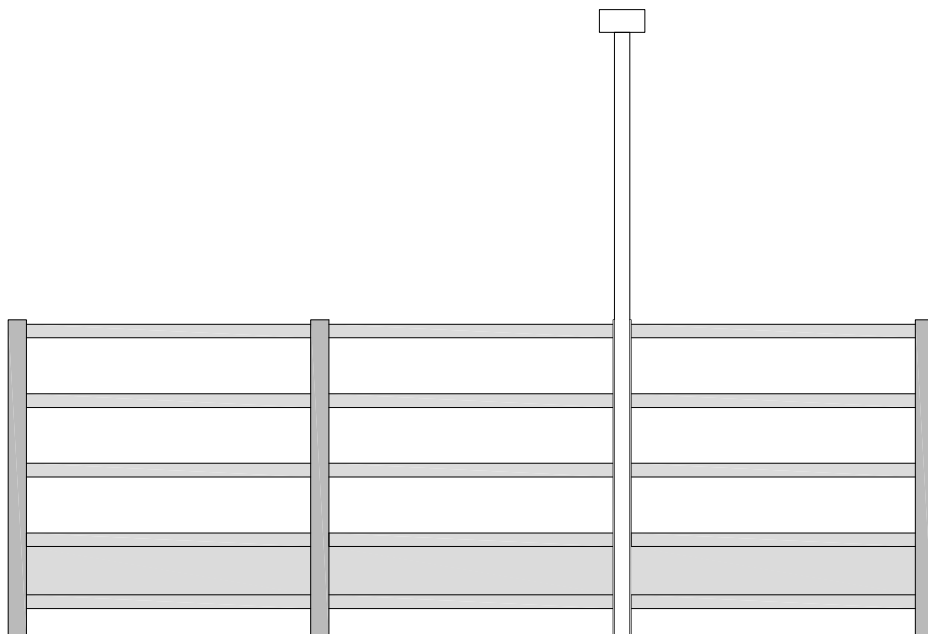

# TYPICAL SECTION

## 1:20

NYMNPA  
10/06/2020

