

NOTES:  
1. All Dimensions to be checked on site.

A 172

A 172

Land owned by  
North Yorkshire  
County Council

Redundant access  
(macadam)

Land owned by  
North Yorkshire  
County Council

+ Rusty bike  
sign


No 18

NYMNP

20/05/2020

1.8m high timber fence

2.0m high timber fence

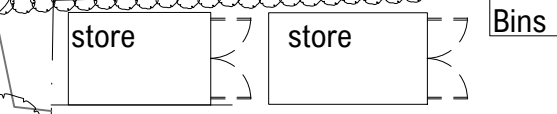


No 20

The Rusty Bike

Bike parking

Disabled parking

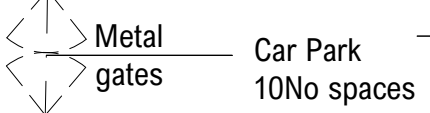


2.4m high metal fence


Metal gates

1.9m high timber fence  
over 250mm high kerb

No 22

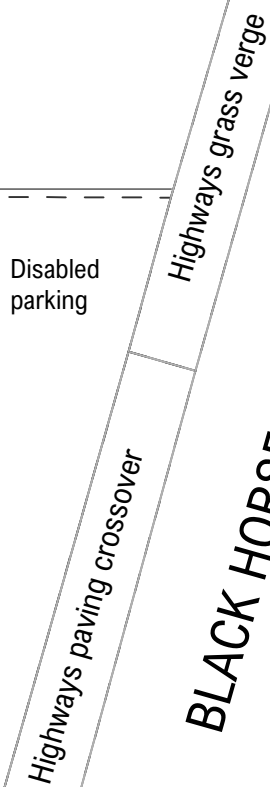

BLACK HORSE LANE

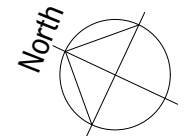


Rusty Bike : Swainby  
Existing Site Plan  
1:200 @ A3  
(scales may vary on pdf files)  
Job No - 19019 - 003

NYMNP

05/06/2020



North

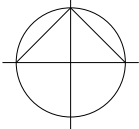


Rusty Bike : Swainby  
OS Plan  
1:1250 @ A4

NOTES:  
1. All Dimensions to be checked on site.

NYMNPA  
20/05/2020

A 172

A 172

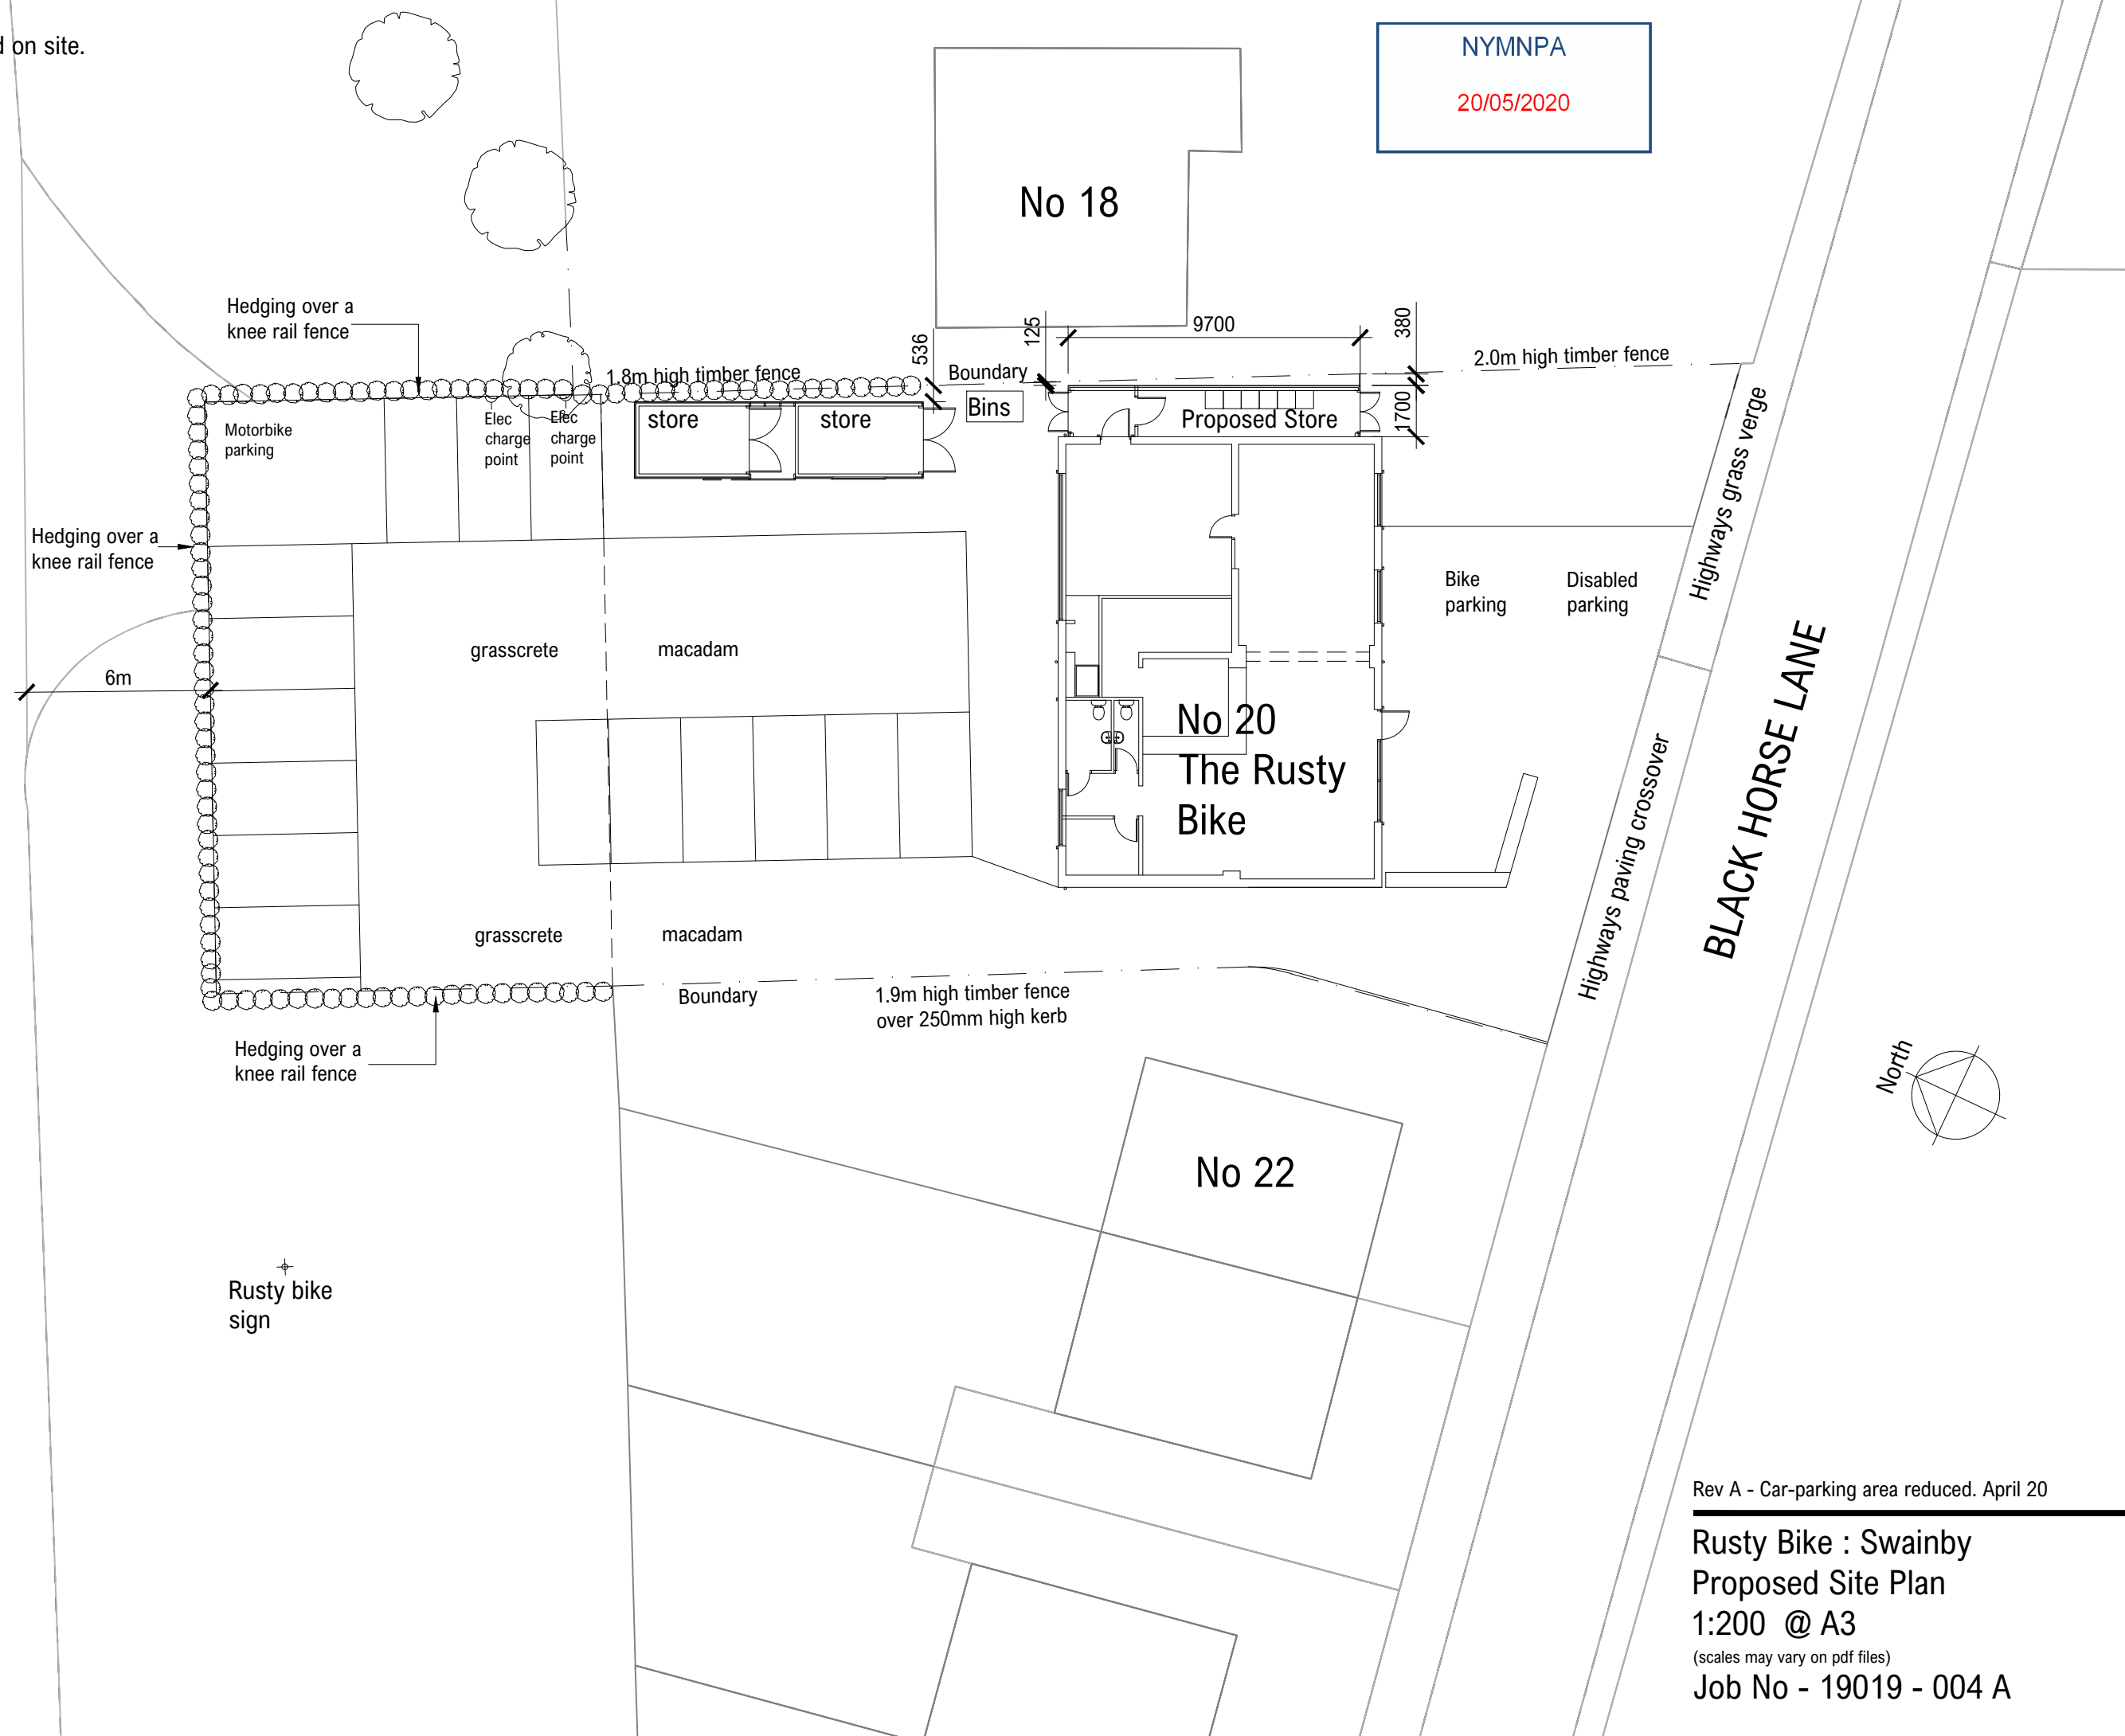

Rev A - Car-parking area reduced. April 20

**Rusty Bike : Swainby  
Proposed Site Plan**


1:200 @ A3

(scales may vary on pdf files)

Job No - 19019 - 004 A

NOTES:

- 1. All Dimensions to be checked on site.
- 2. Enquiries about Bike repairs and Bike hire is addressed via Staff at the Serving Counter.

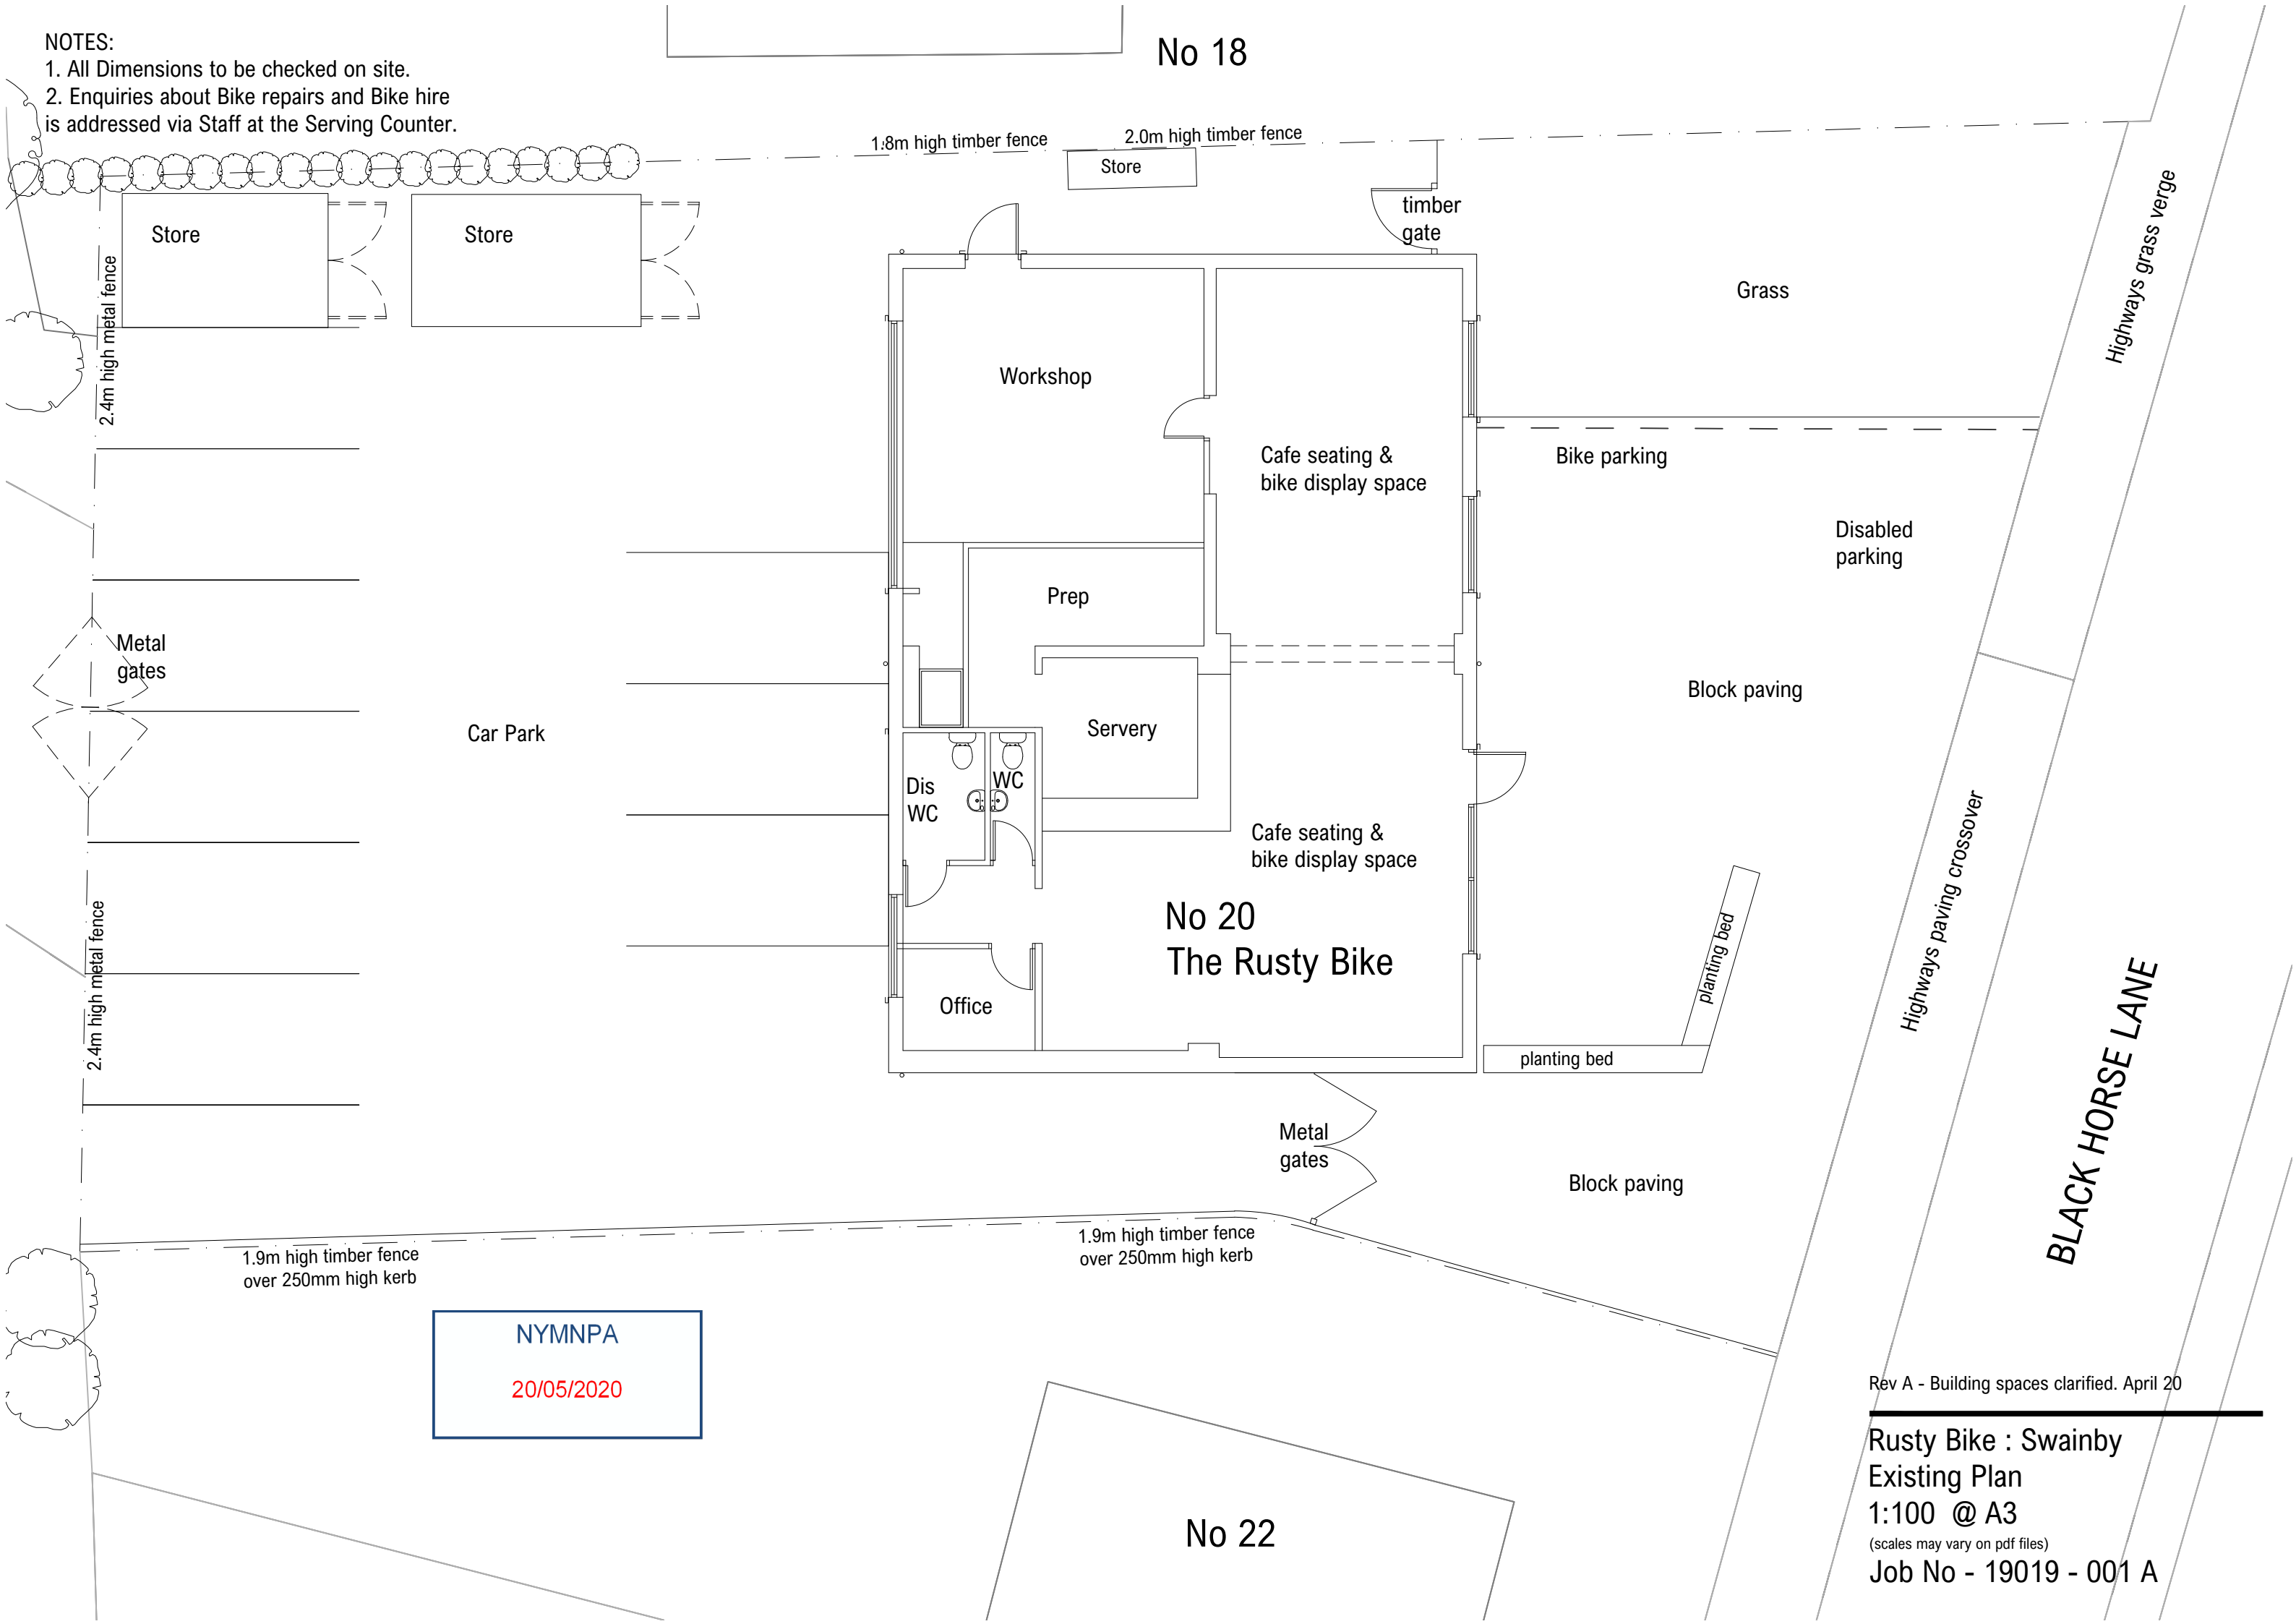

No 18

1.8m high timber fence

2.0m high timber fence

Store

timber gate

Store

Store

2.4m high metal fence

Grass

Workshop

Cafe seating & bike display space

Bike parking

Disabled parking

Metal gates

Prep

Block paving

Car Park

Servery

Dis WC

WC

Cafe seating & bike display space

2.4m high metal fence

No 20

The Rusty Bike

planting bed

Office

planting bed

Highways paving crossover

Highways grass verge

BLACK HORSE LANE

Metal gates

Block paving

1.9m high timber fence over 250mm high kerb

1.9m high timber fence over 250mm high kerb

NYMNP A

20/05/2020

Rev A - Building spaces clarified. April 20

Rusty Bike : Swainby Existing Plan

1:100 @ A3

(scales may vary on pdf files)

Job No - 19019 - 001 A

No 22

NOTES:

- 1. All Dimensions to be checked on site.
- 2. Enquiries about Bike repairs and Bike hire is addressed via Staff at the Serving Counter.

No 18

1.8m high timber fence

2.0m high timber fence

Proposed Store

Workshop

Cafe seating & bike display space

Bike parking

Disabled parking

Grass

Car-parking area

Prep

Servery

Block paving

Dis WC

WC

Cafe seating & bike display space

Highways paving crossover

No 20  
The Rusty Bike

planting bed

Office

planting bed

NYMNPA

20/05/2020

BLACK HORSE LANE

Block paving

1.9m high timber fence  
over 250mm high kerb

1.9m high timber fence  
over 250mm high kerb

Relocated 250mm high kerb to  
directly below existing fence.

No 22

Rev A - Car-parking area reduced. April 20

Rusty Bike : Swainby  
Proposed Plan

1:100 @ A3


(scales may vary on pdf files)

Job No - 19019 - 002 A


NOTES:

- 1. All Dimensions to be checked on site.


NYMNP  
20/05/2020

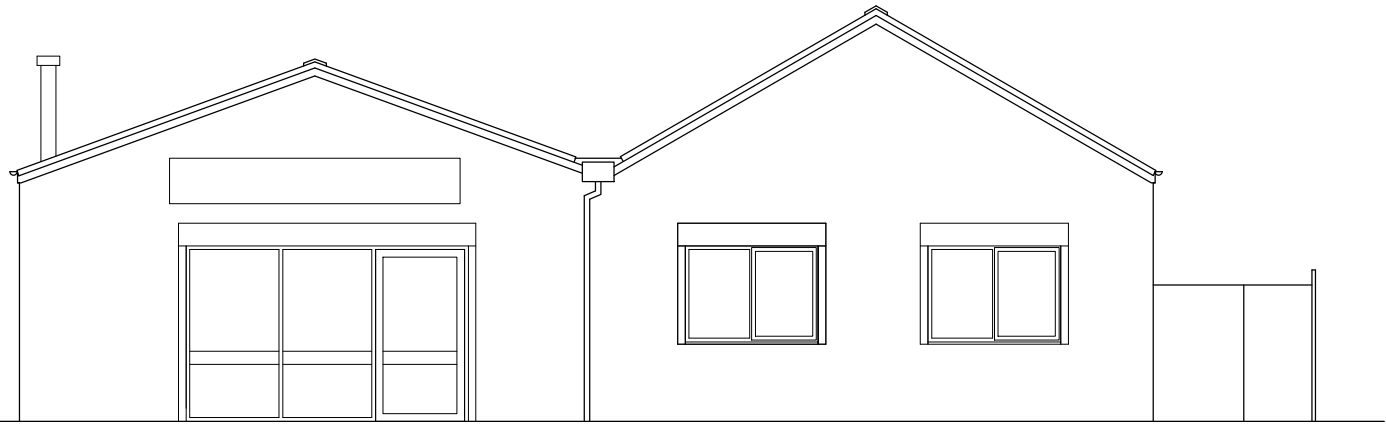


Existing South Elevation

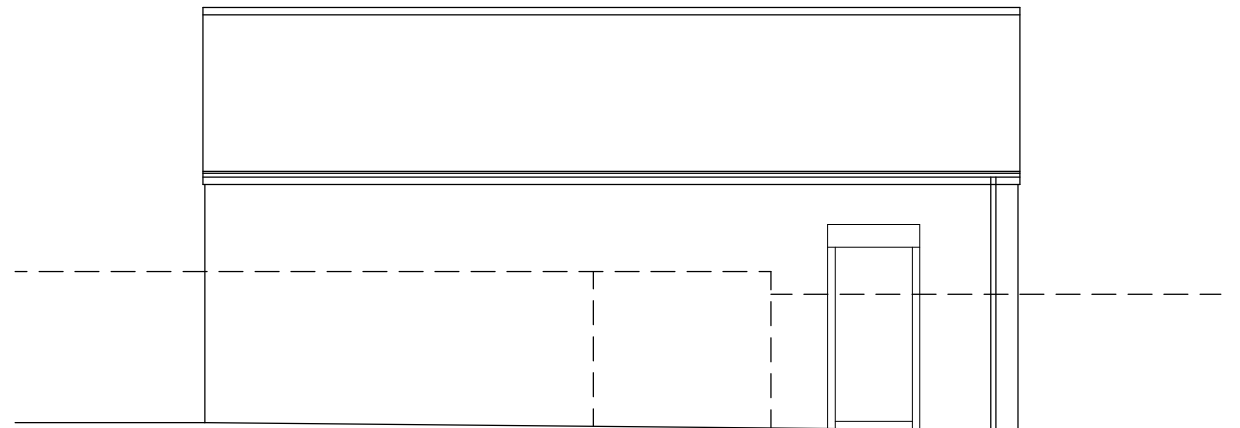

Existing East Elevation

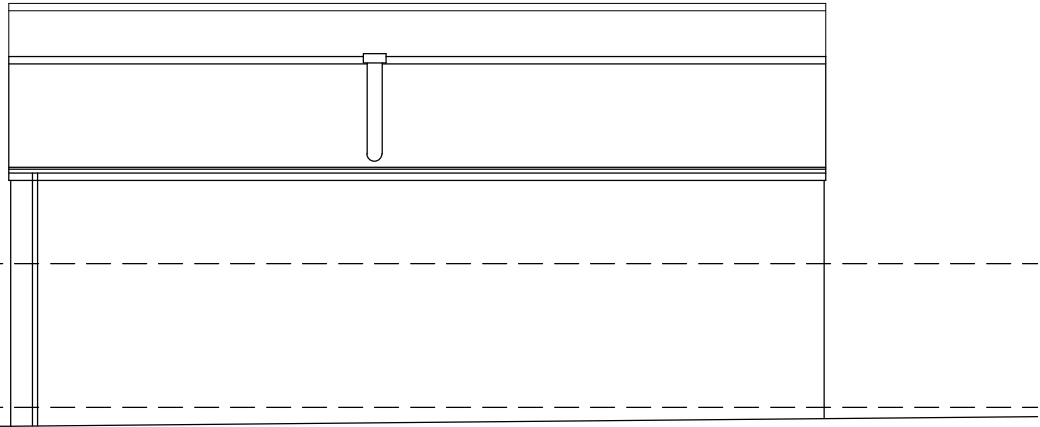

Existing West Elevation

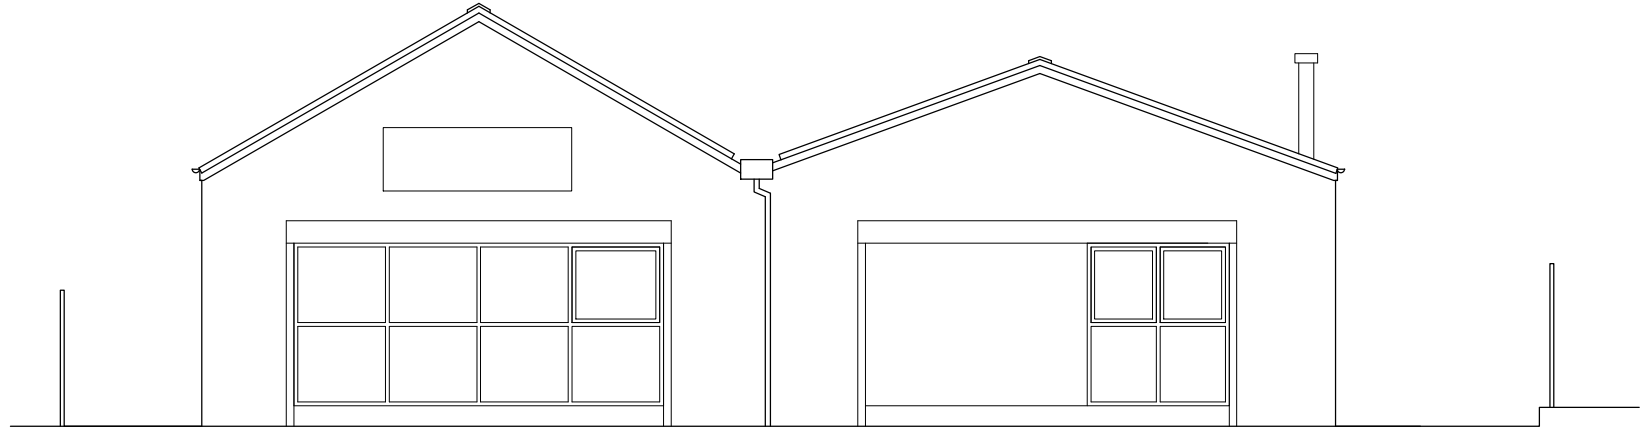


Existing North Elevation

NOTES:


1. All Dimensions to be checked on site.

NYMNPA

20/05/2020

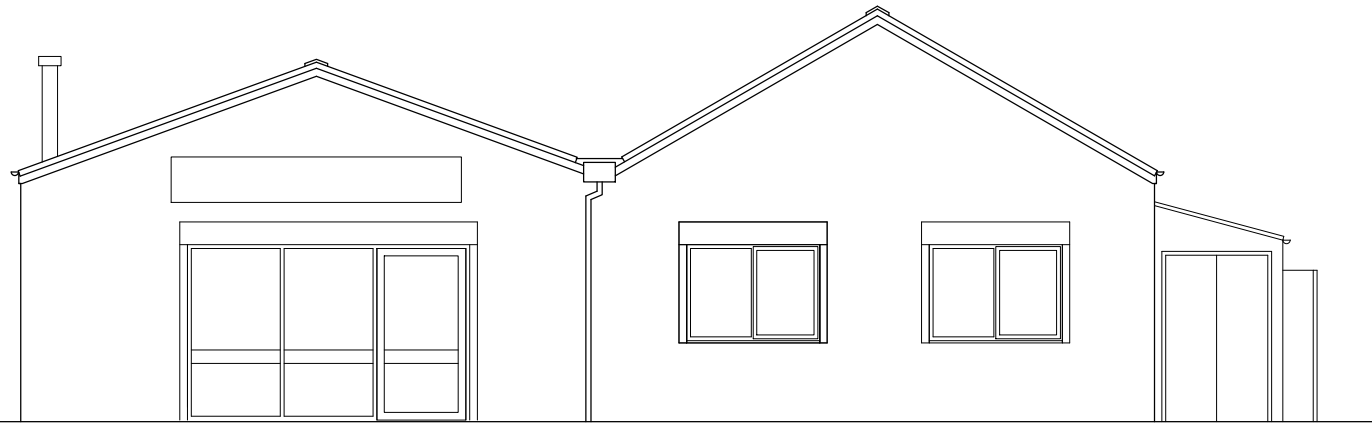


Proposed South Elevation

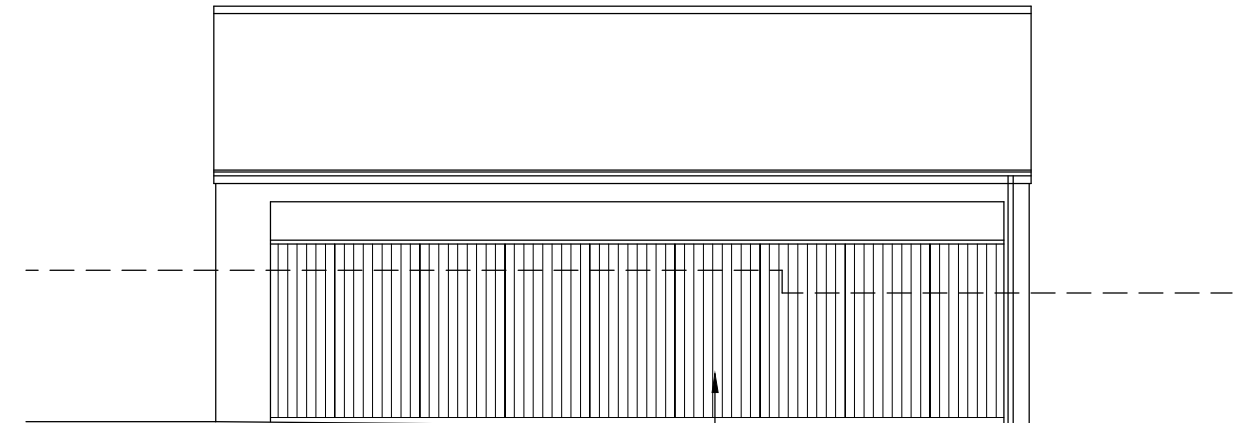


Proposed East Elevation

Vertical timber cladding  
(fire-proof).

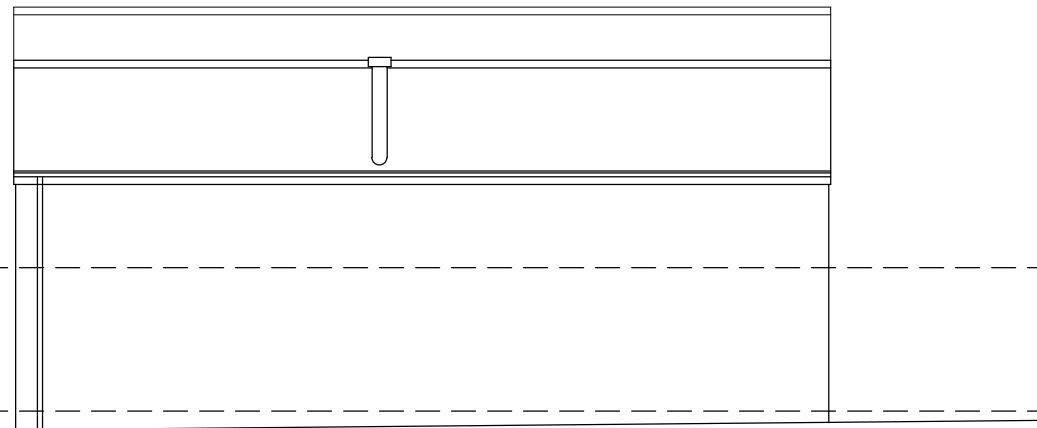

Proposed West Elevation

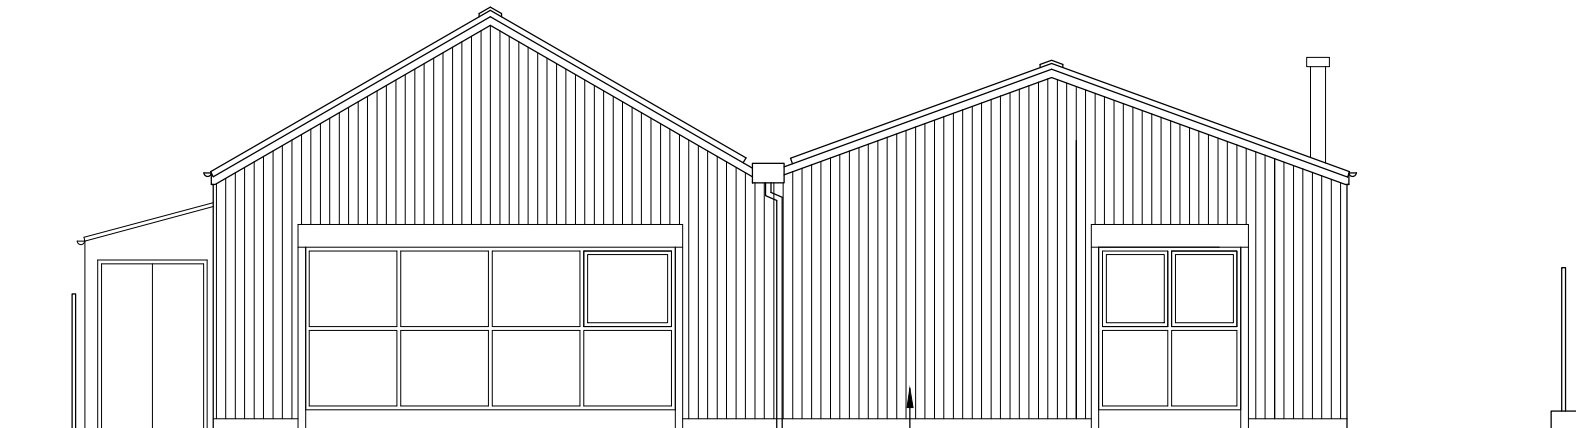

Proposed North Elevation

Vertical timber cladding  
(fire-proof).

Rev A - Cladding added. April 20.

Rusty Bike : Swainby  
Proposed Elevations

1:100 @ A3

(scales may vary on pdf files)

Job No - 19019 - 006 A

NOTES:  
1. All Dimensions to be checked on site.

