

Location Plan of Proposed Grain & Machinery
Store for W A Watson & Son Plainsides Farm
Ugglebarnby YO22 5HU

DR No 5

NYMNP
 07/07/2020

1:2500



Site layout of Proposed Grain & Machine
store Plainsides Farm Ugglebarnby YO22 5TW

DR No 4

1:500

FLOOR PLAN

South

Grain Store

Machinery Store

North

NYMNPA

07/07/2020

24.6m


12.3m

12.3m


Grain & Machinery Store for W A Watson & Son
Plainsides Farm, Ugglebarnby YO22 5HU

NYMNP

07/07/2020

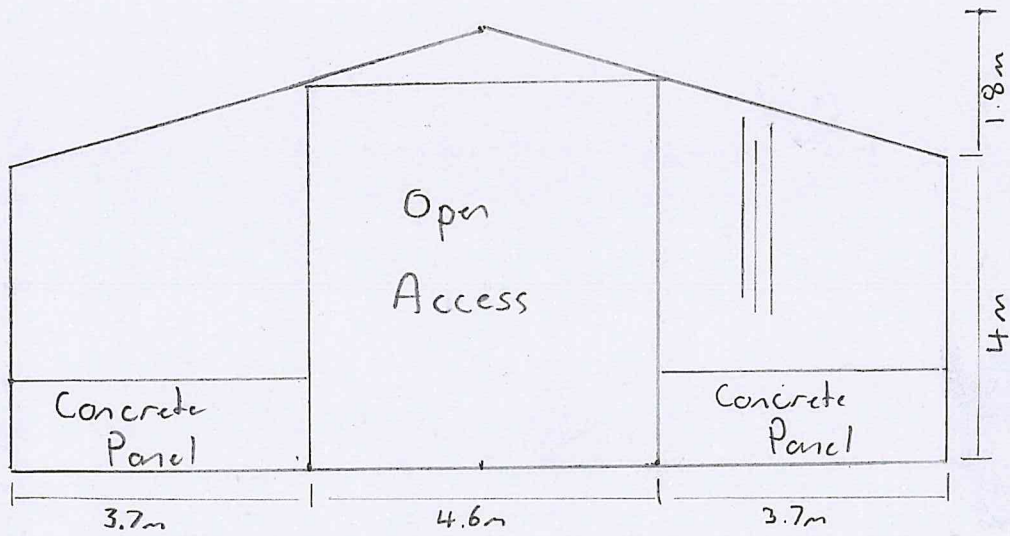

North Elevation

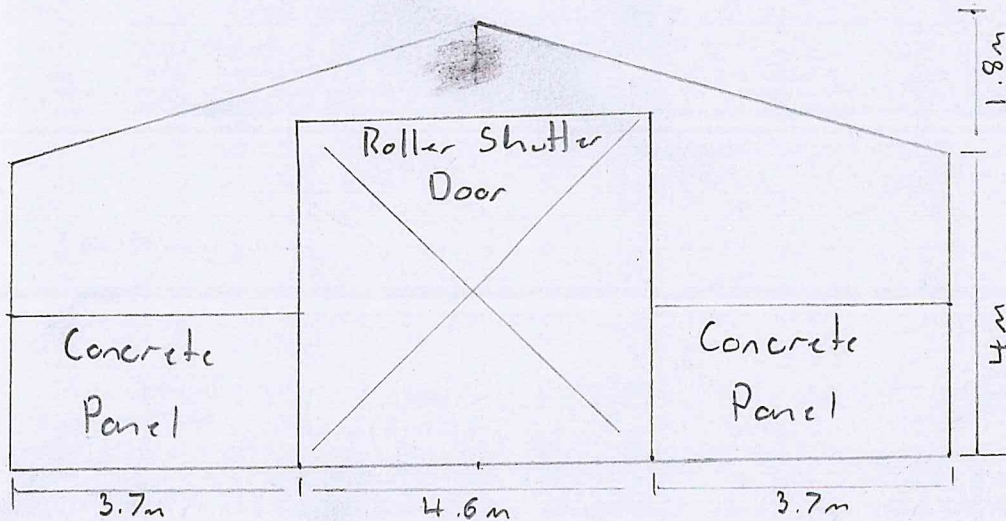

SOUTH ELEVATION

Grain & Machinery Store for W A Watson & Son


Plainsides Farm, Uggelbarnby, YO22 5HU

DR No 2


1:100

NYMNPA
07/07/2020

WEST ELEVATION

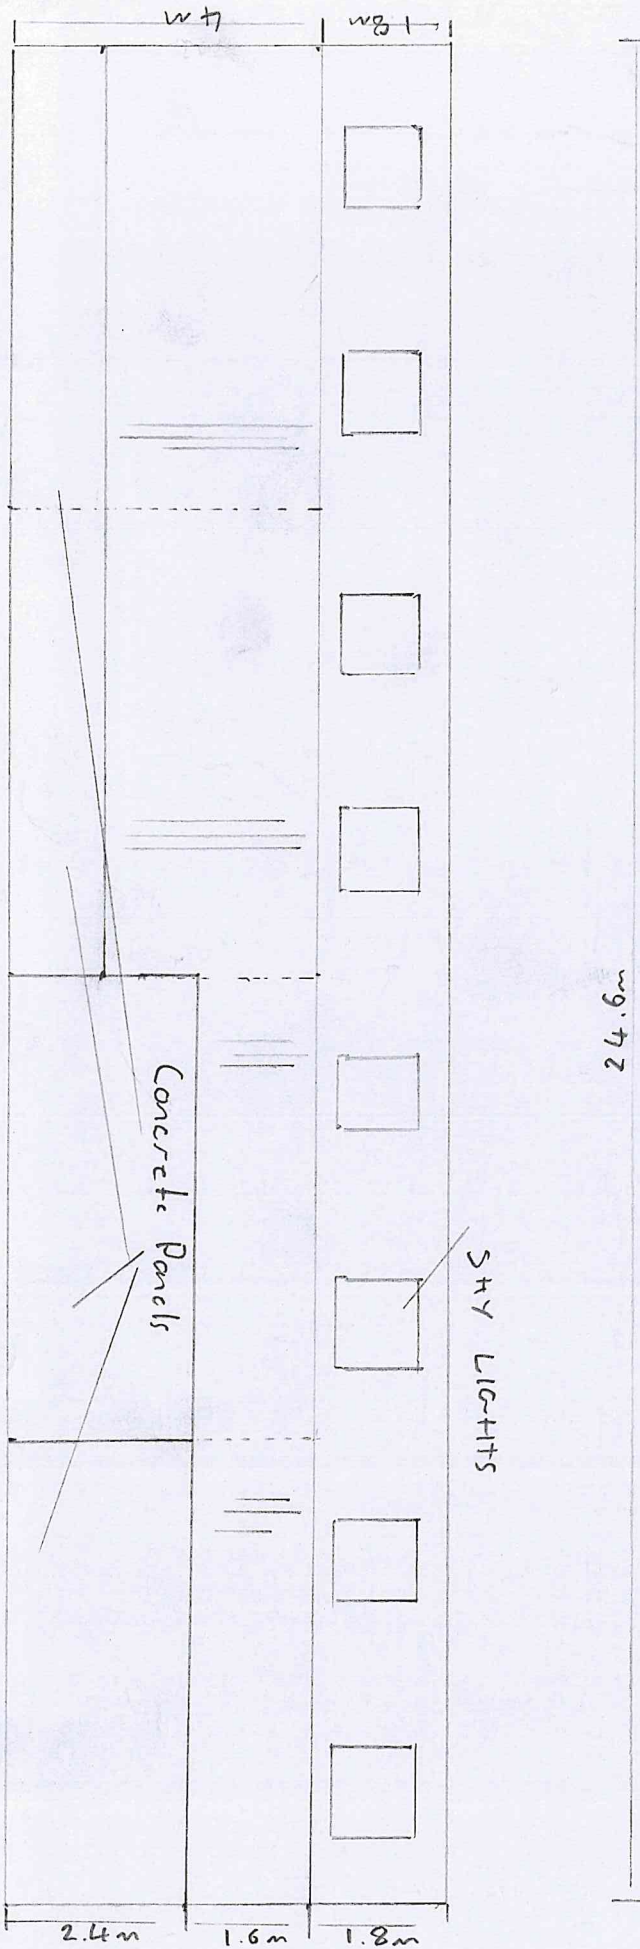

EAST ELEVATION

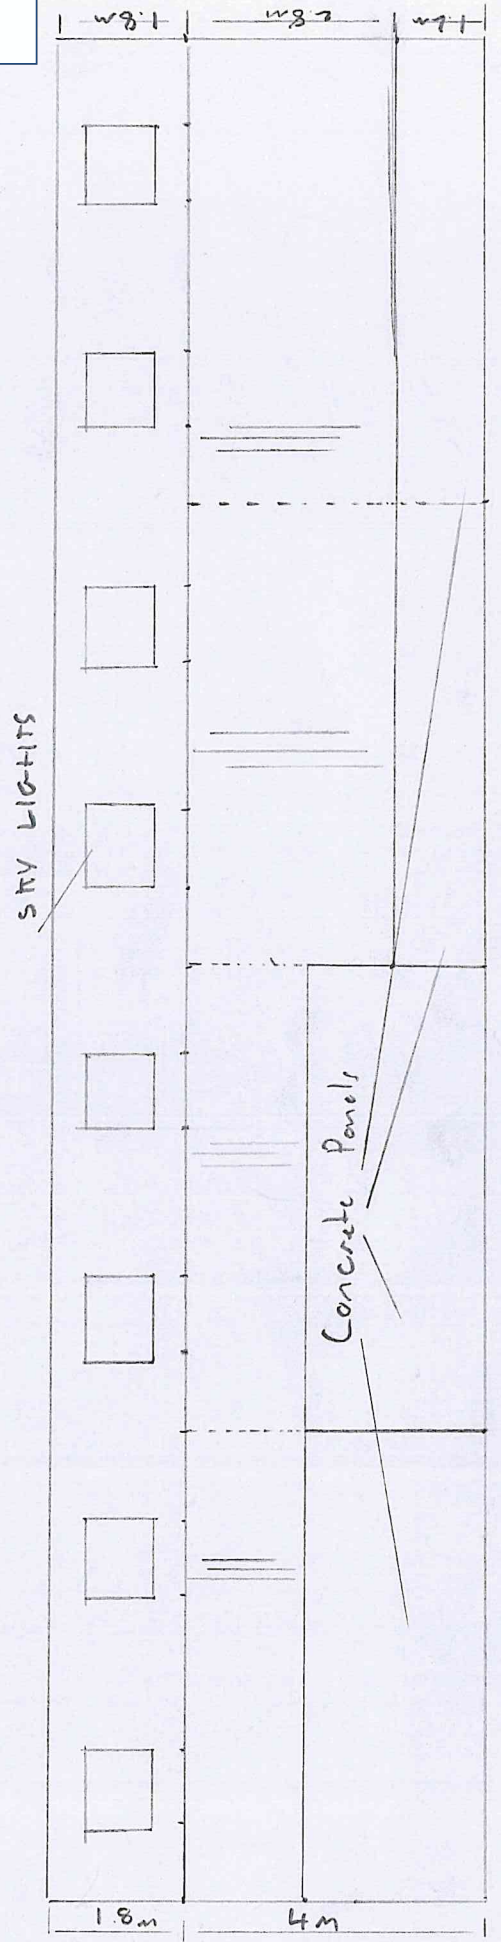

Grain & Machinery Store For W A WATSON & Son

Plainsides Farm, Ugglebarnby YO22 5HU

1:100

Dn A12