



North
25m

Scale 1:1250




© Crown copyright and database rights 2020 Ordnance Survey 100048957. The representation of road, track or path is no evidence of a boundary or right of way. The representation of features as lines is no evidence of a property boundary.

Supplied by: www.ukmapcentre.com
Serial No: 188244
Centre Coordinates: 497103, 495046
Production Date: 07/07/2020 08:42:20

J Cook

NYMNPA
13/07/2020




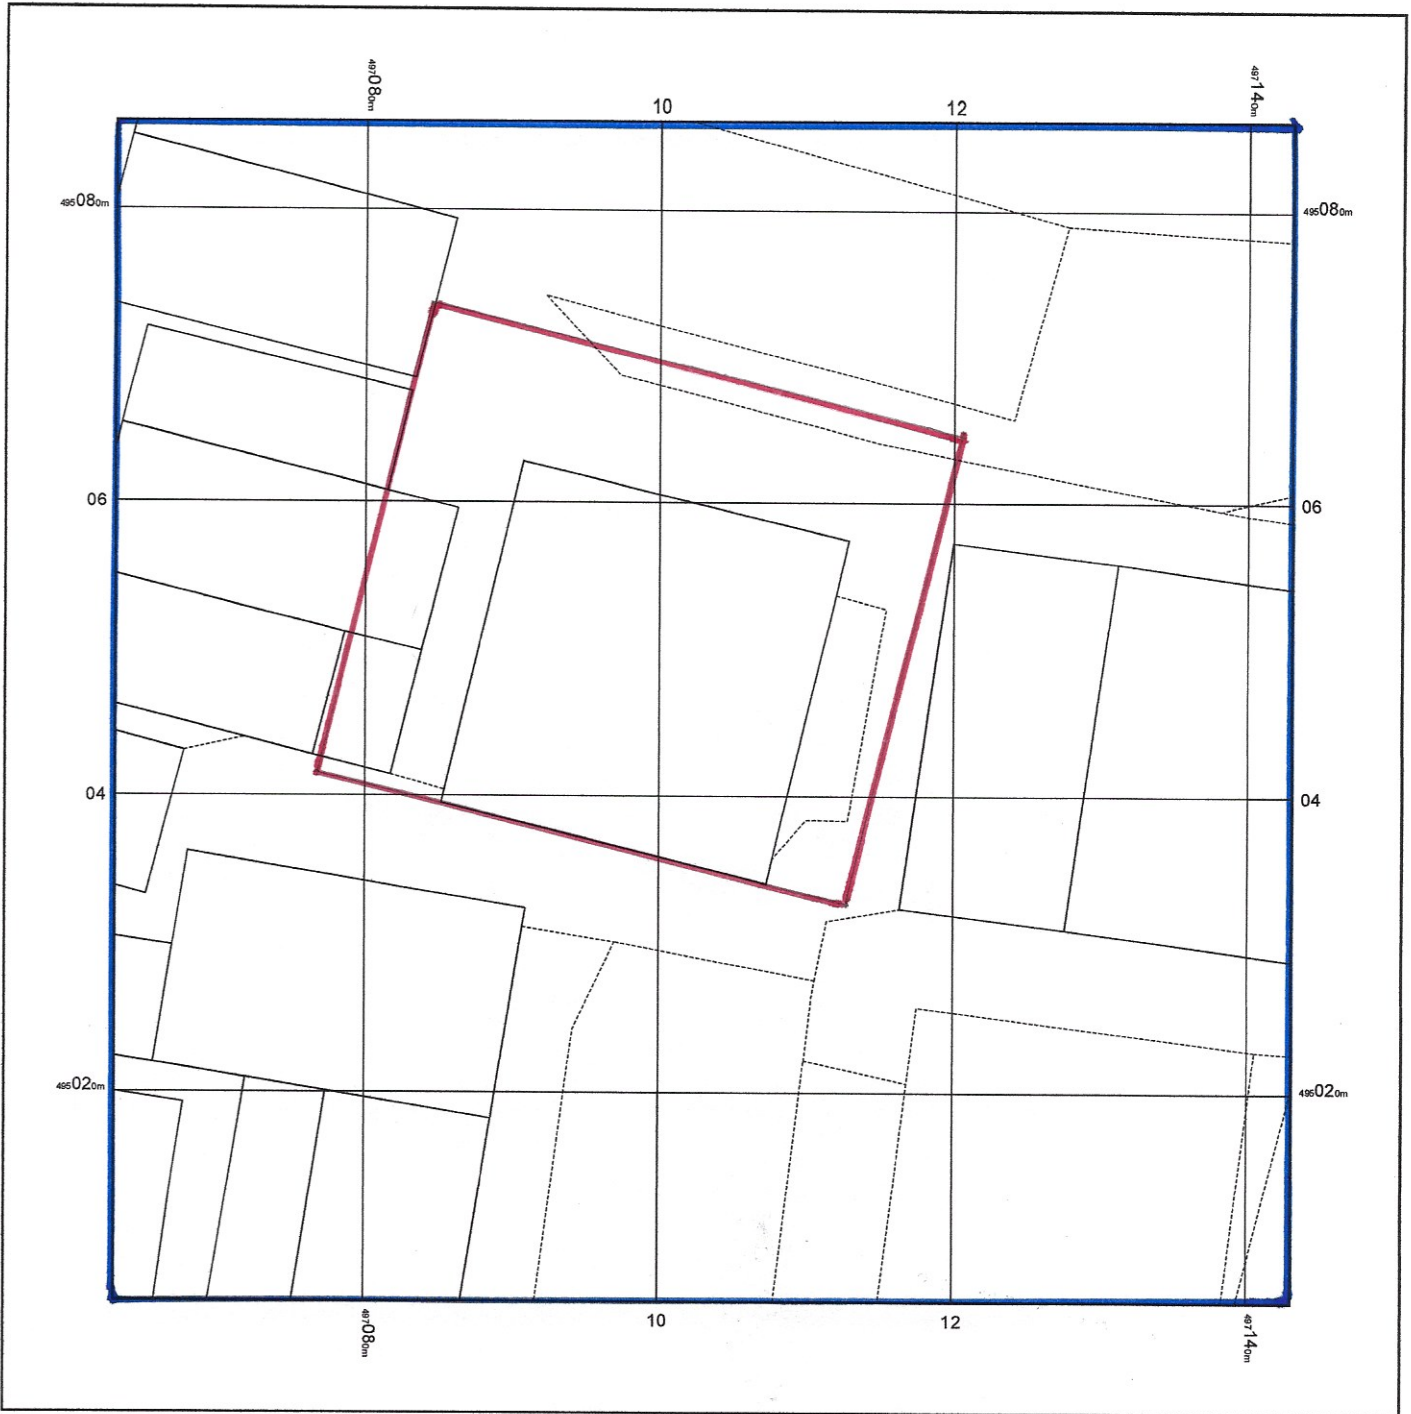


© Crown copyright and database rights 2020 Ordnance Survey 100048957. The representation of road, track or path is no evidence of a boundary or right of way. The representation of features as lines is no evidence of a property boundary.

Supplied by: www.ukmapcentre.com
Serial No: 188245
Centre Coordinates: 497103, 495046
Production Date: 07/07/2020 08:42:38

J Cook

NYMNPA
13/07/2020

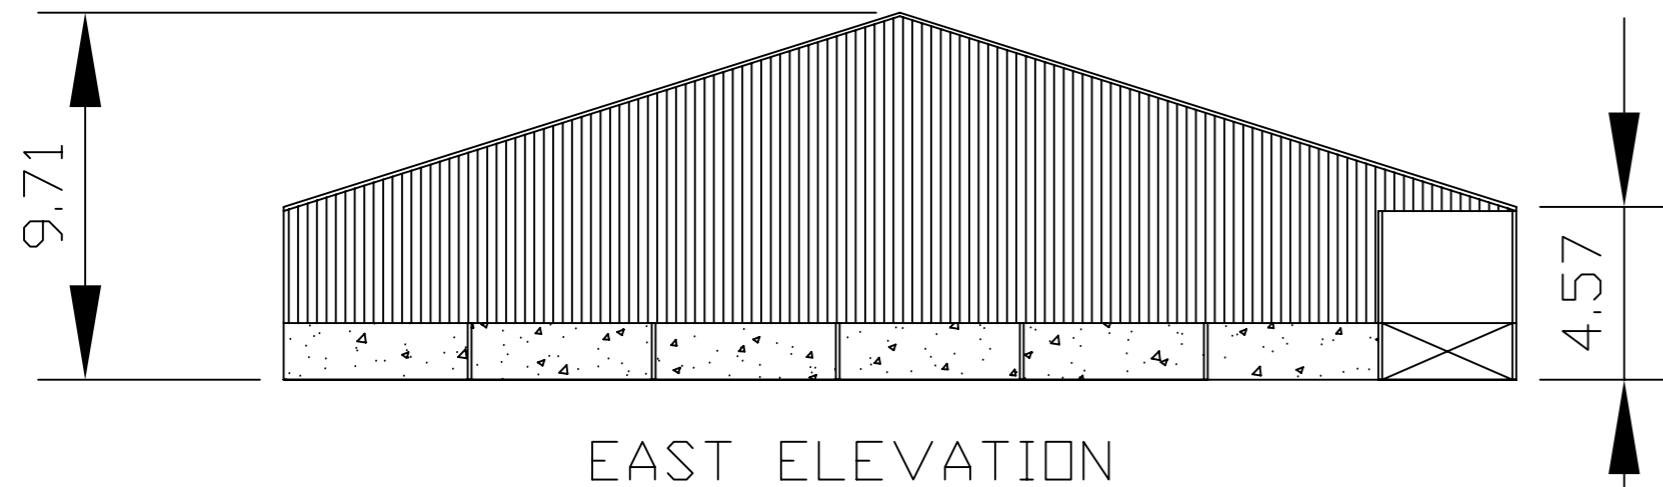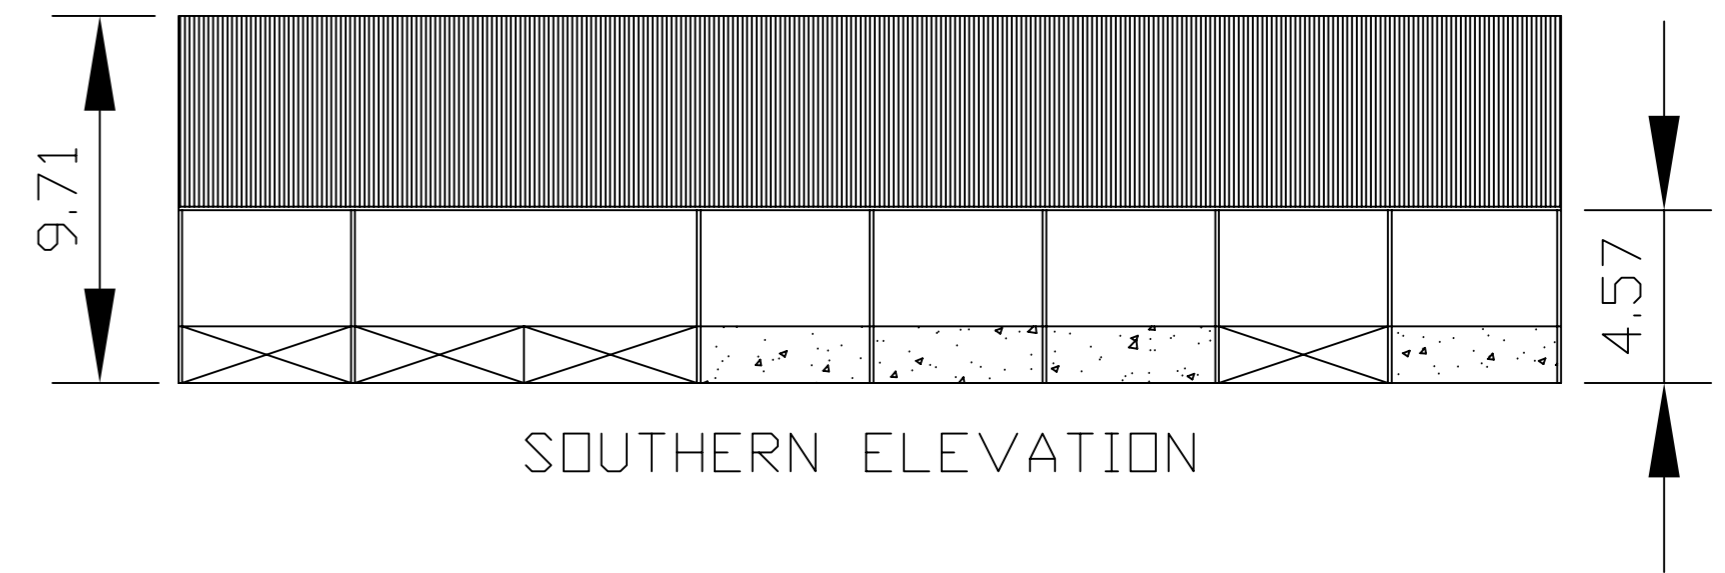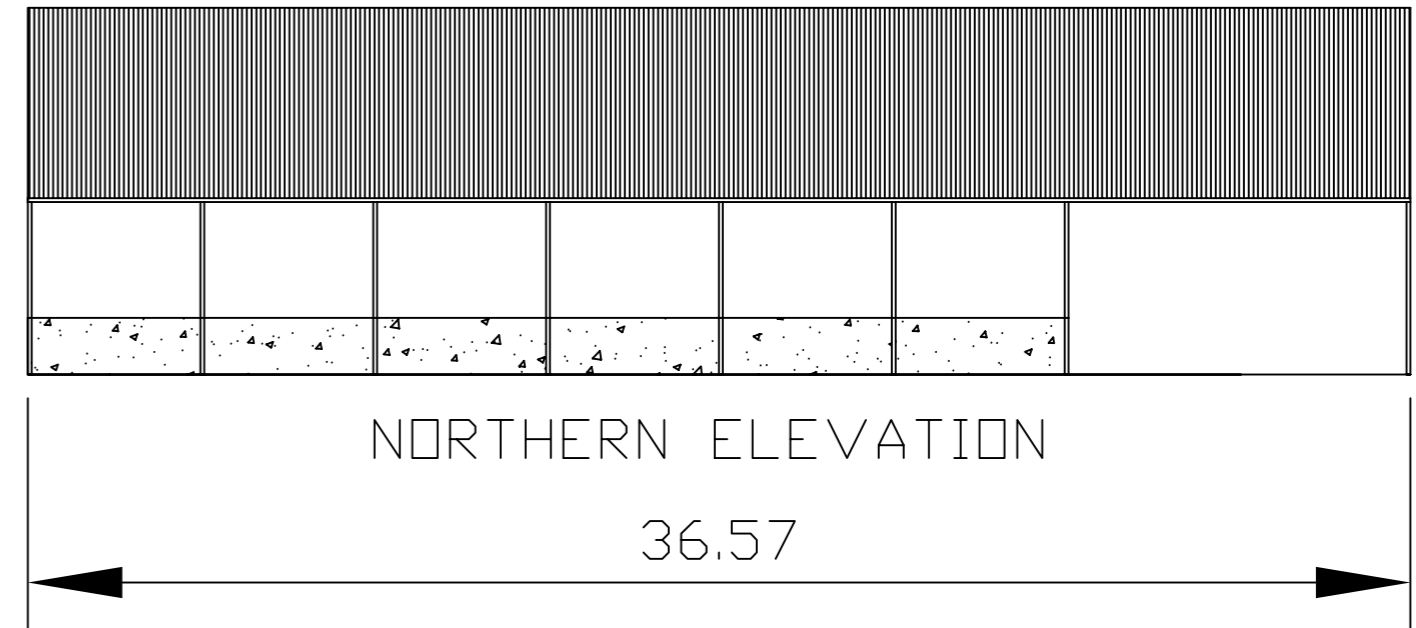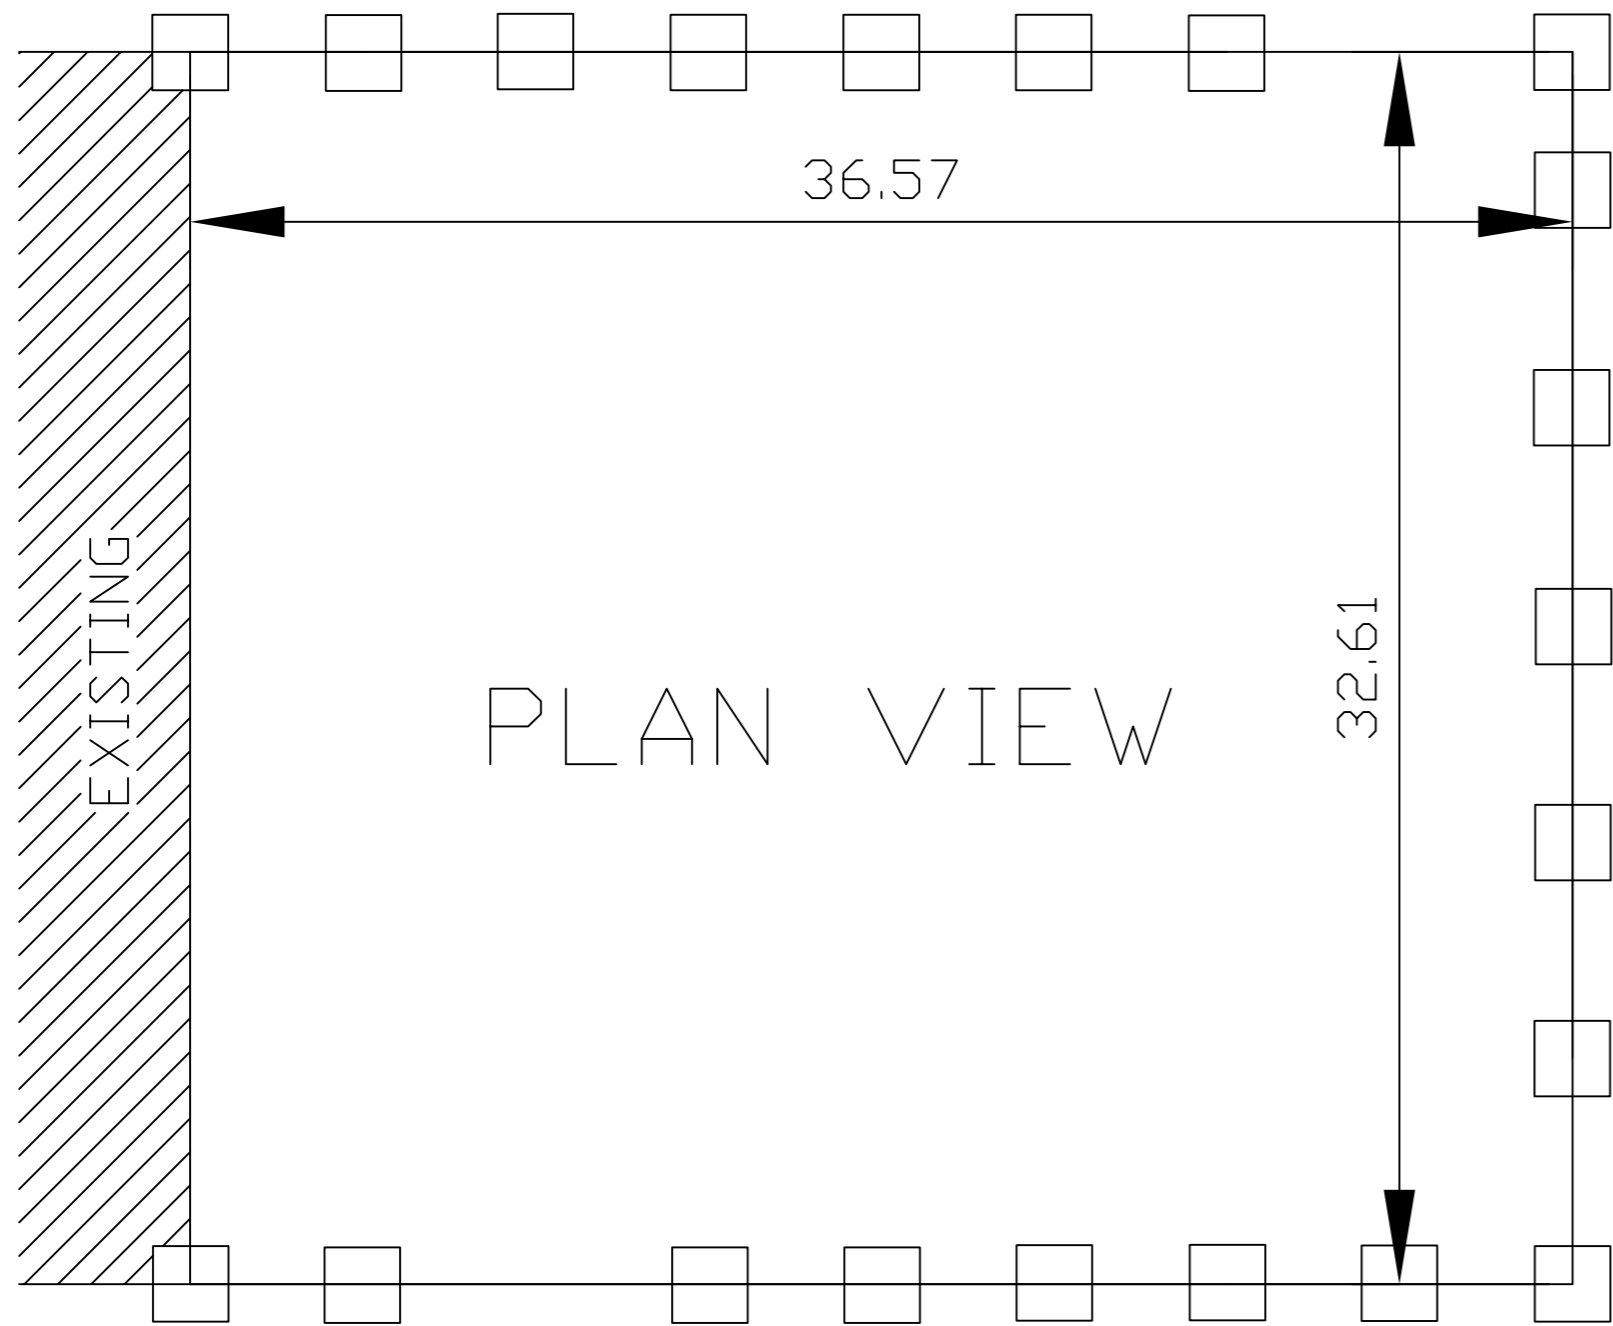

ROOF MATERIAL - FIBRE CEMENT SHEETING
GABLE CLADDING - BOX PROFILE SHEETING
WALLS - PRE-CAST CONCRETE PANELS
FRAME - STEEL PORTAL FRAME

Mr J Cook
Burgate Farm
Harwoold Dale
SCALE 1:200 @ A2
DATE : 7 JULY 2020
Drawn by : Hollie Atkinson