


Lowdales Cottage, Lowdales Lane, YO13 0JU

NYMNPA  
14/07/2020

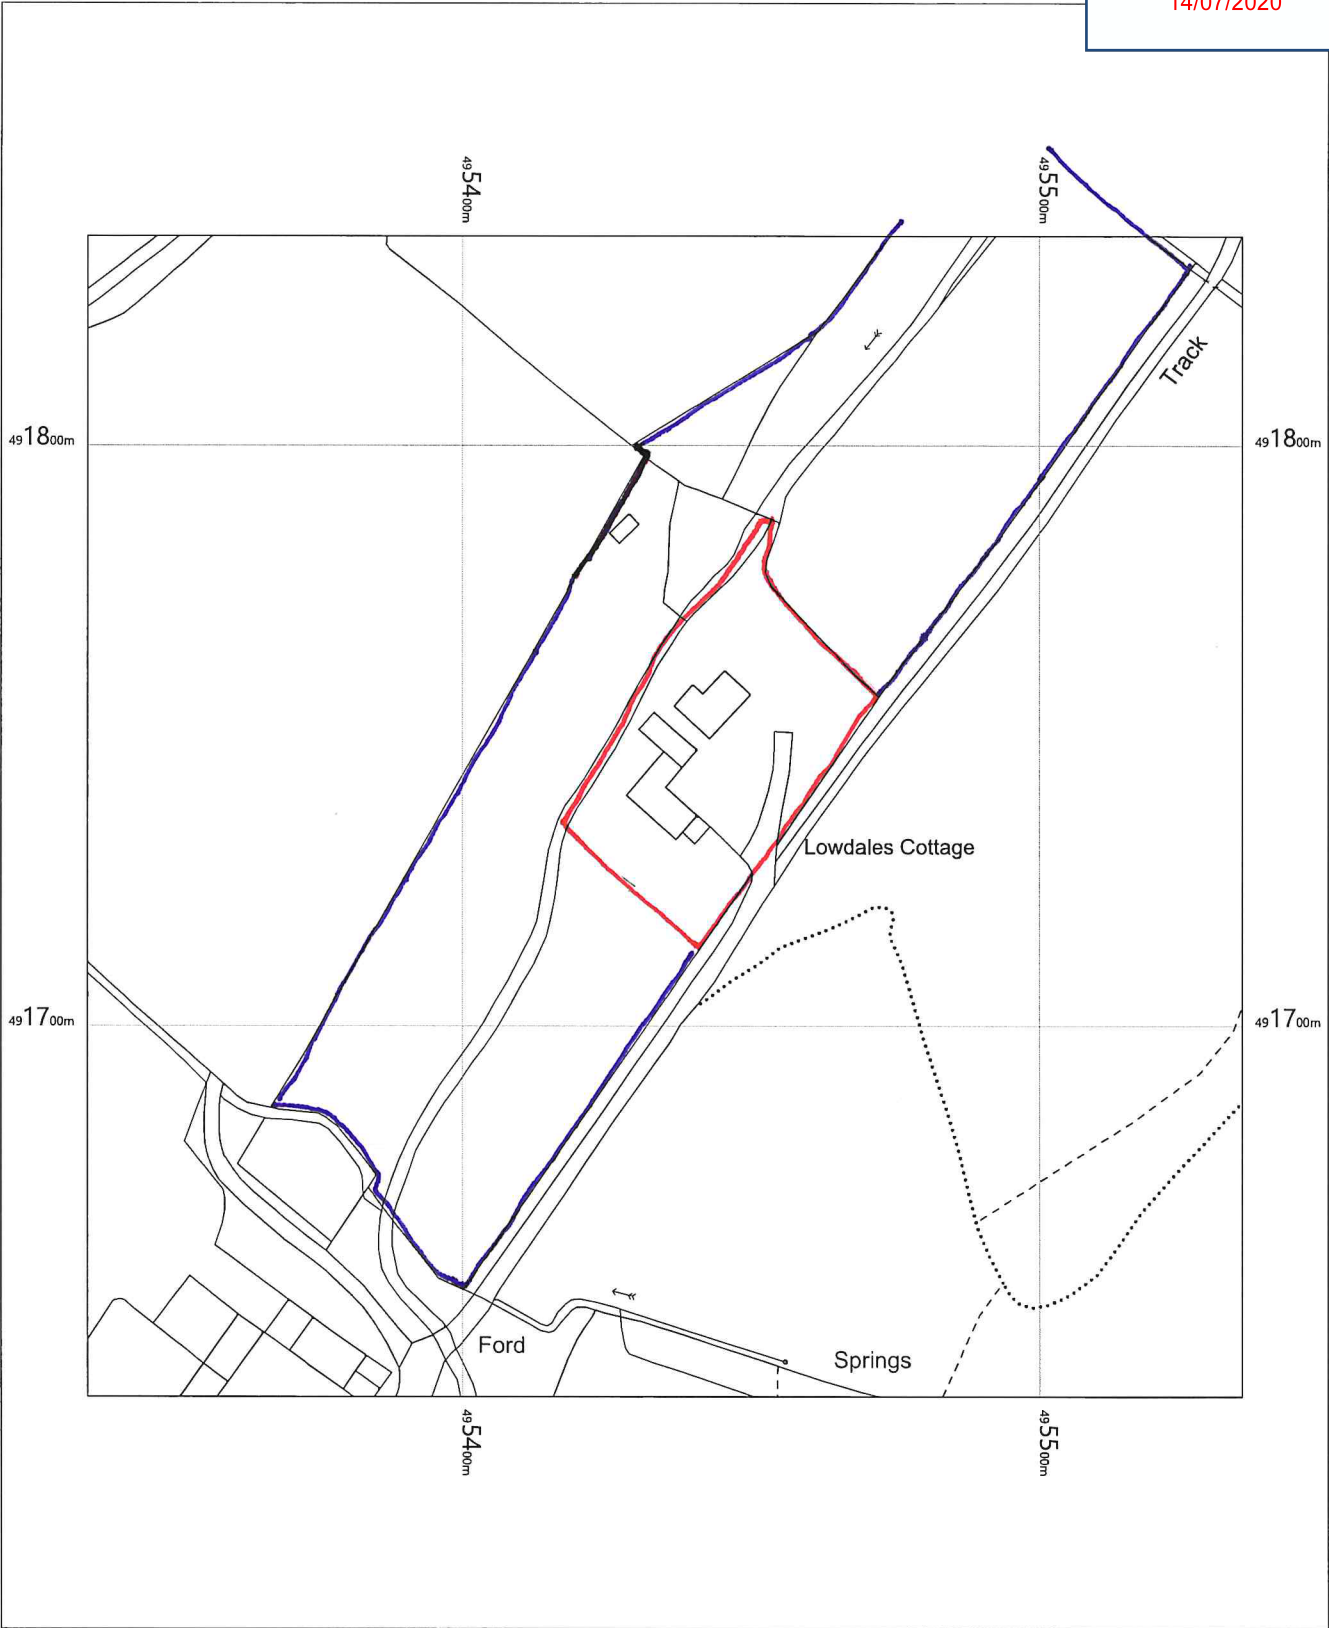


Lowdales Cottage  
Lowdales Lane,  
Hackness,  
Scarborough,  
North Yorkshire  
YO13 0JU

OS MasterMap 1250/2500/10000 scale  
Thursday, July 9, 2020, ID: MPMBW-00887120  
[www.blackwellmapping.co.uk](http://www.blackwellmapping.co.uk)

1:1250 scale print at A4, Centre: 495435 E, 491736 N

©Crown Copyright Ordnance Survey. Licence no. 100041041

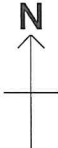


**BLACKWELL'S**  
MAPPING SERVICES  
PERSONAL & PROFESSIONAL MAPPING  
[www.blackwellmapping.co.uk](http://www.blackwellmapping.co.uk)




NYMNP



14/07/2020

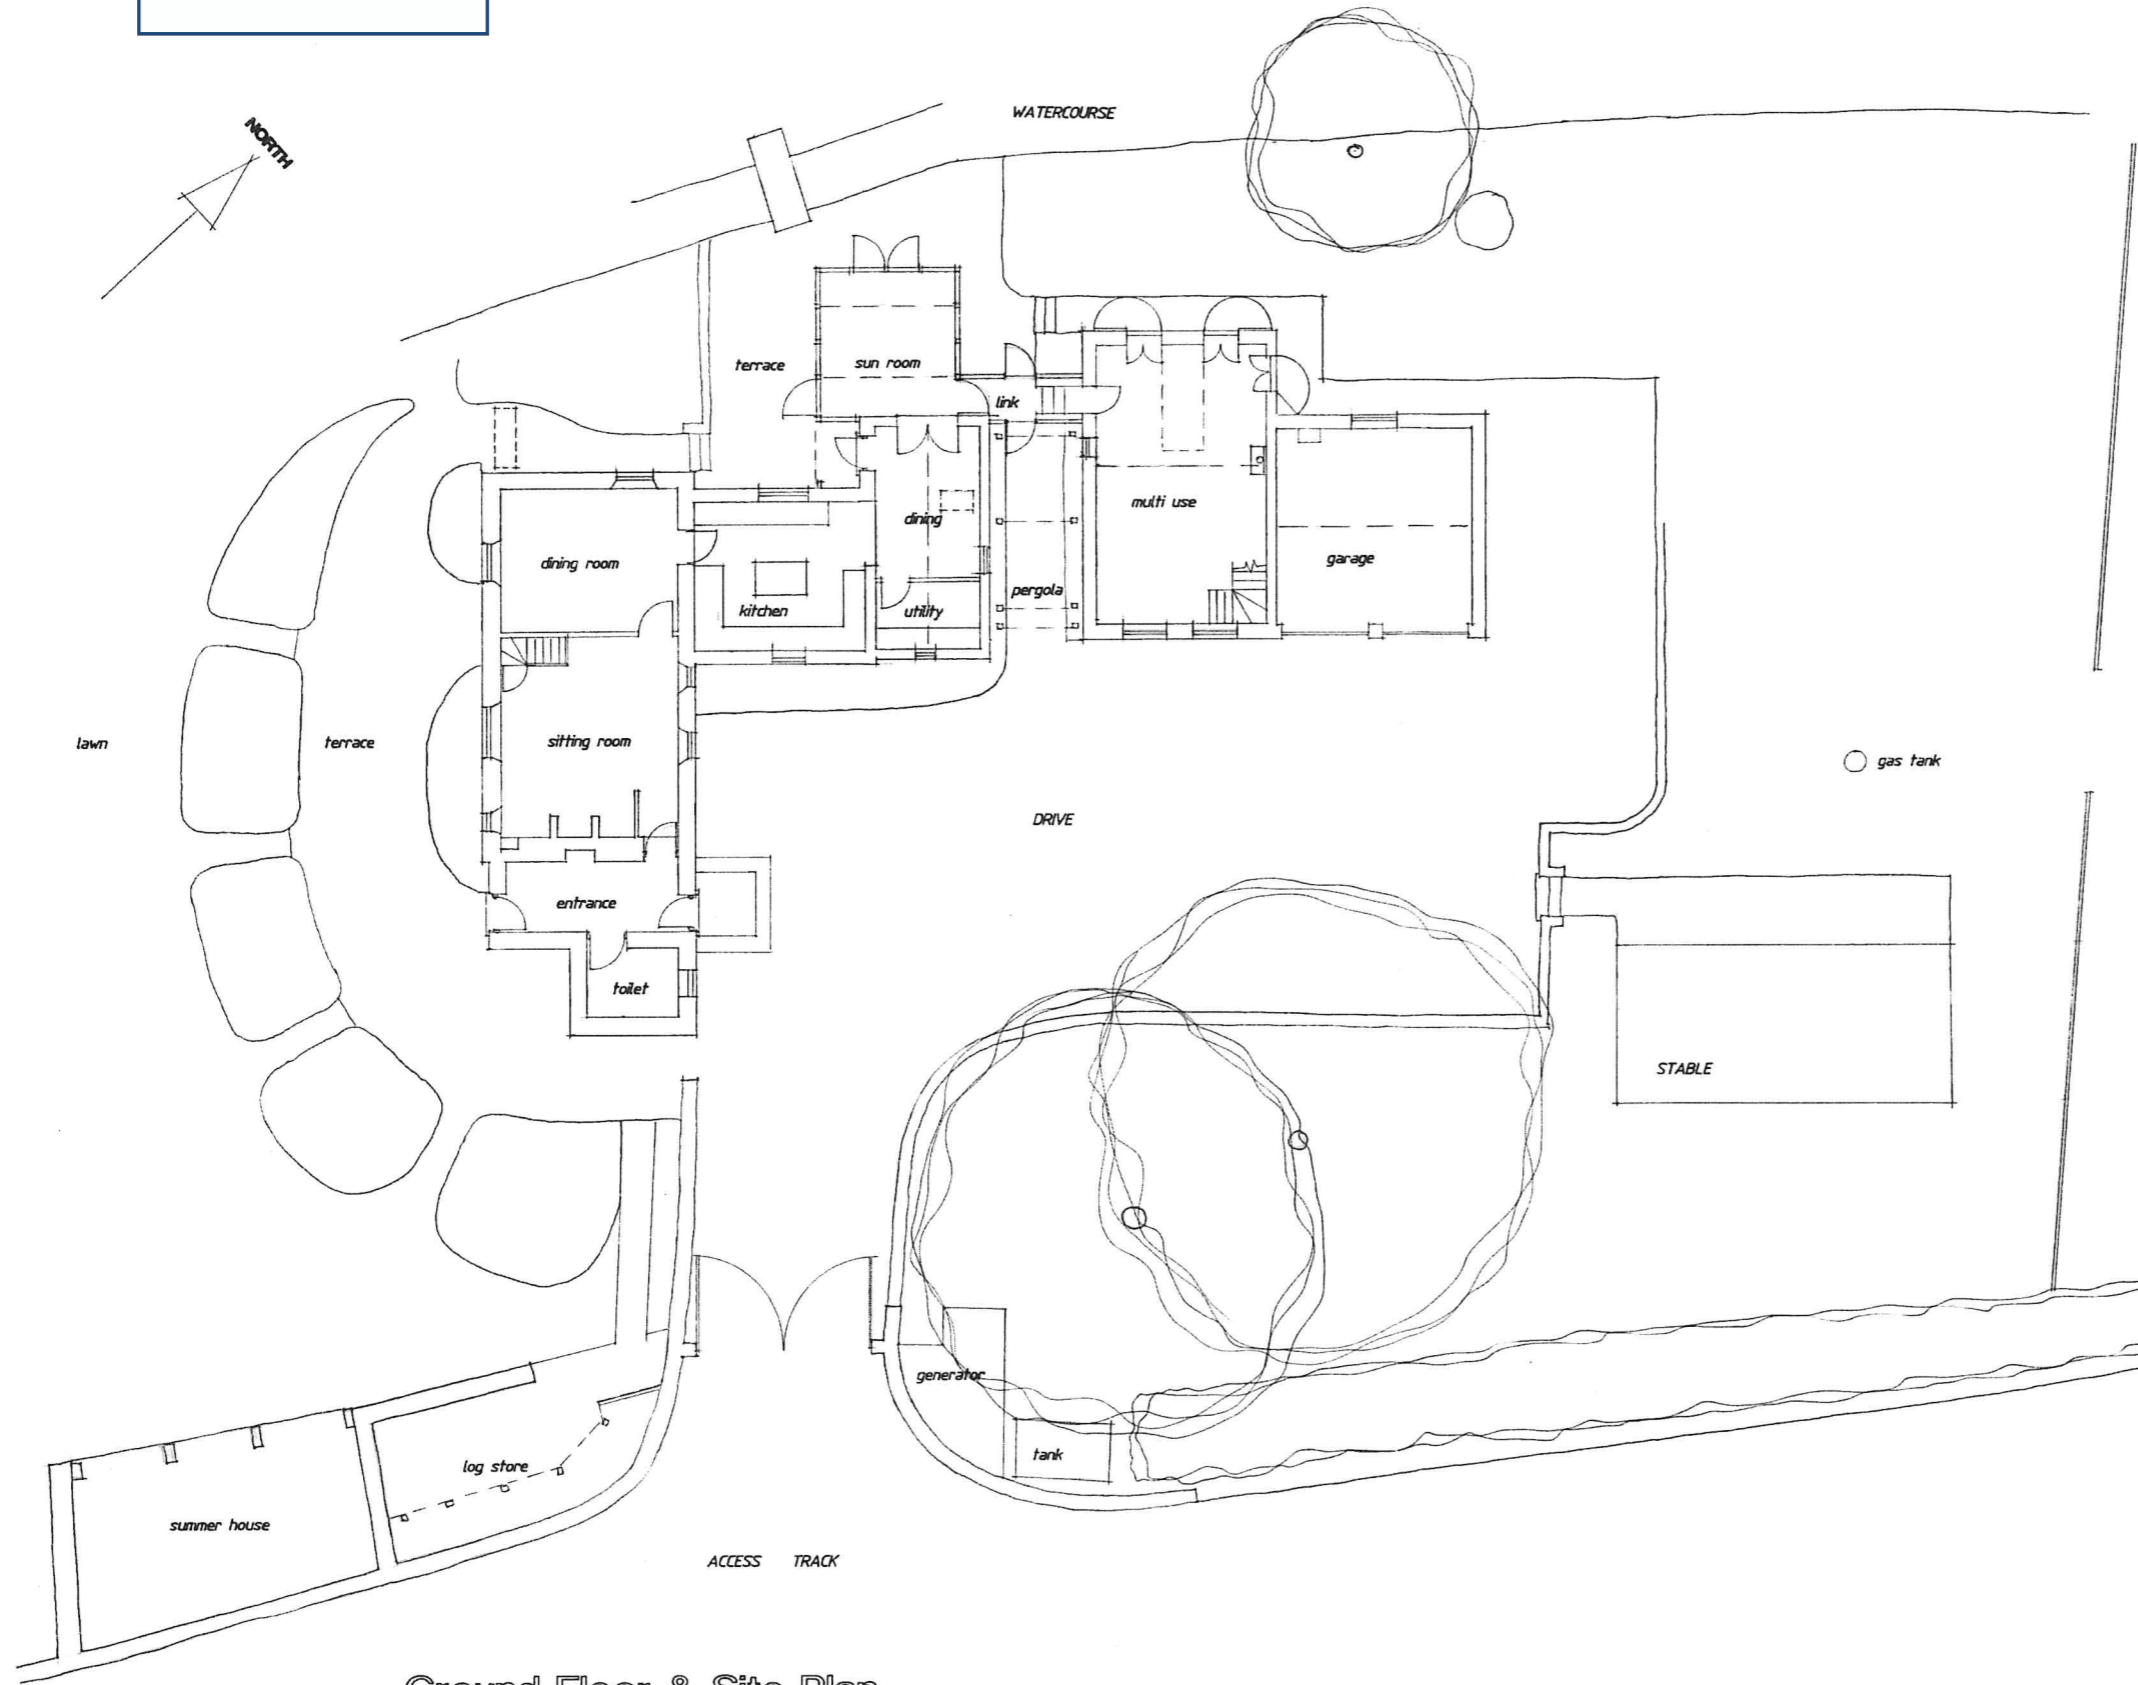

Ground Floor & Site Plan

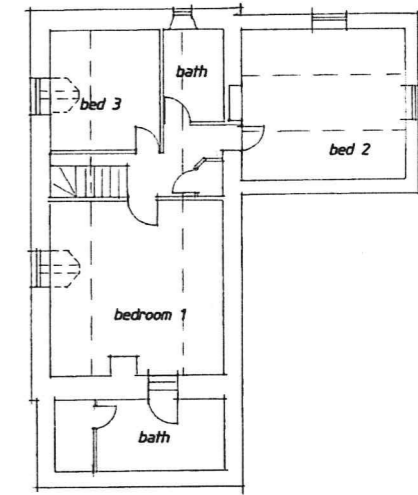

First Floor Plans

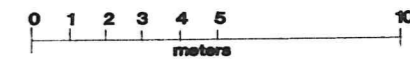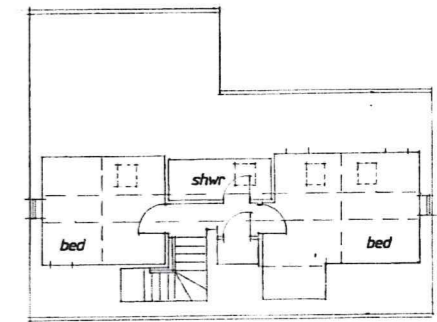

Plans as Existing  
 Lowdales Cottage,  
 Hackness, Scarborough. YO13 0JL.  
 for Mr & Mrs Glaysher.




scale 1/100 at A1, 1/200 at A3. drwg no s1. 1/7/20.

*David R. Bamford*  
 ARCHITECTS


THE OLD GRAMMAR SCHOOL  
 MANOR SQUARE  
 OTLEY LEEDS LS21 3AY  
 RIDGE HALL  
 RIDGE LANE STAITHES  
 NORTH YORKSHIRE TS13 5DX

NYMNP

14/07/2020

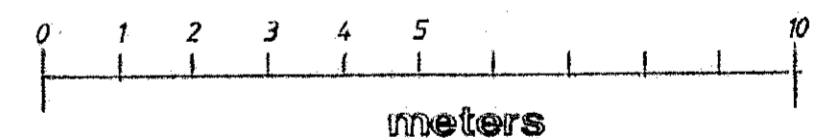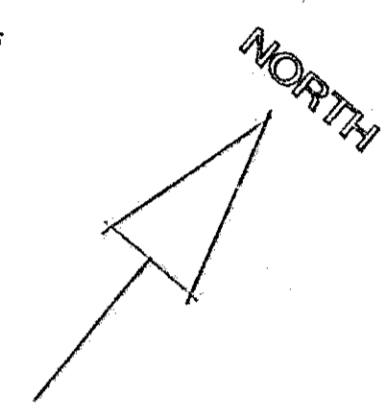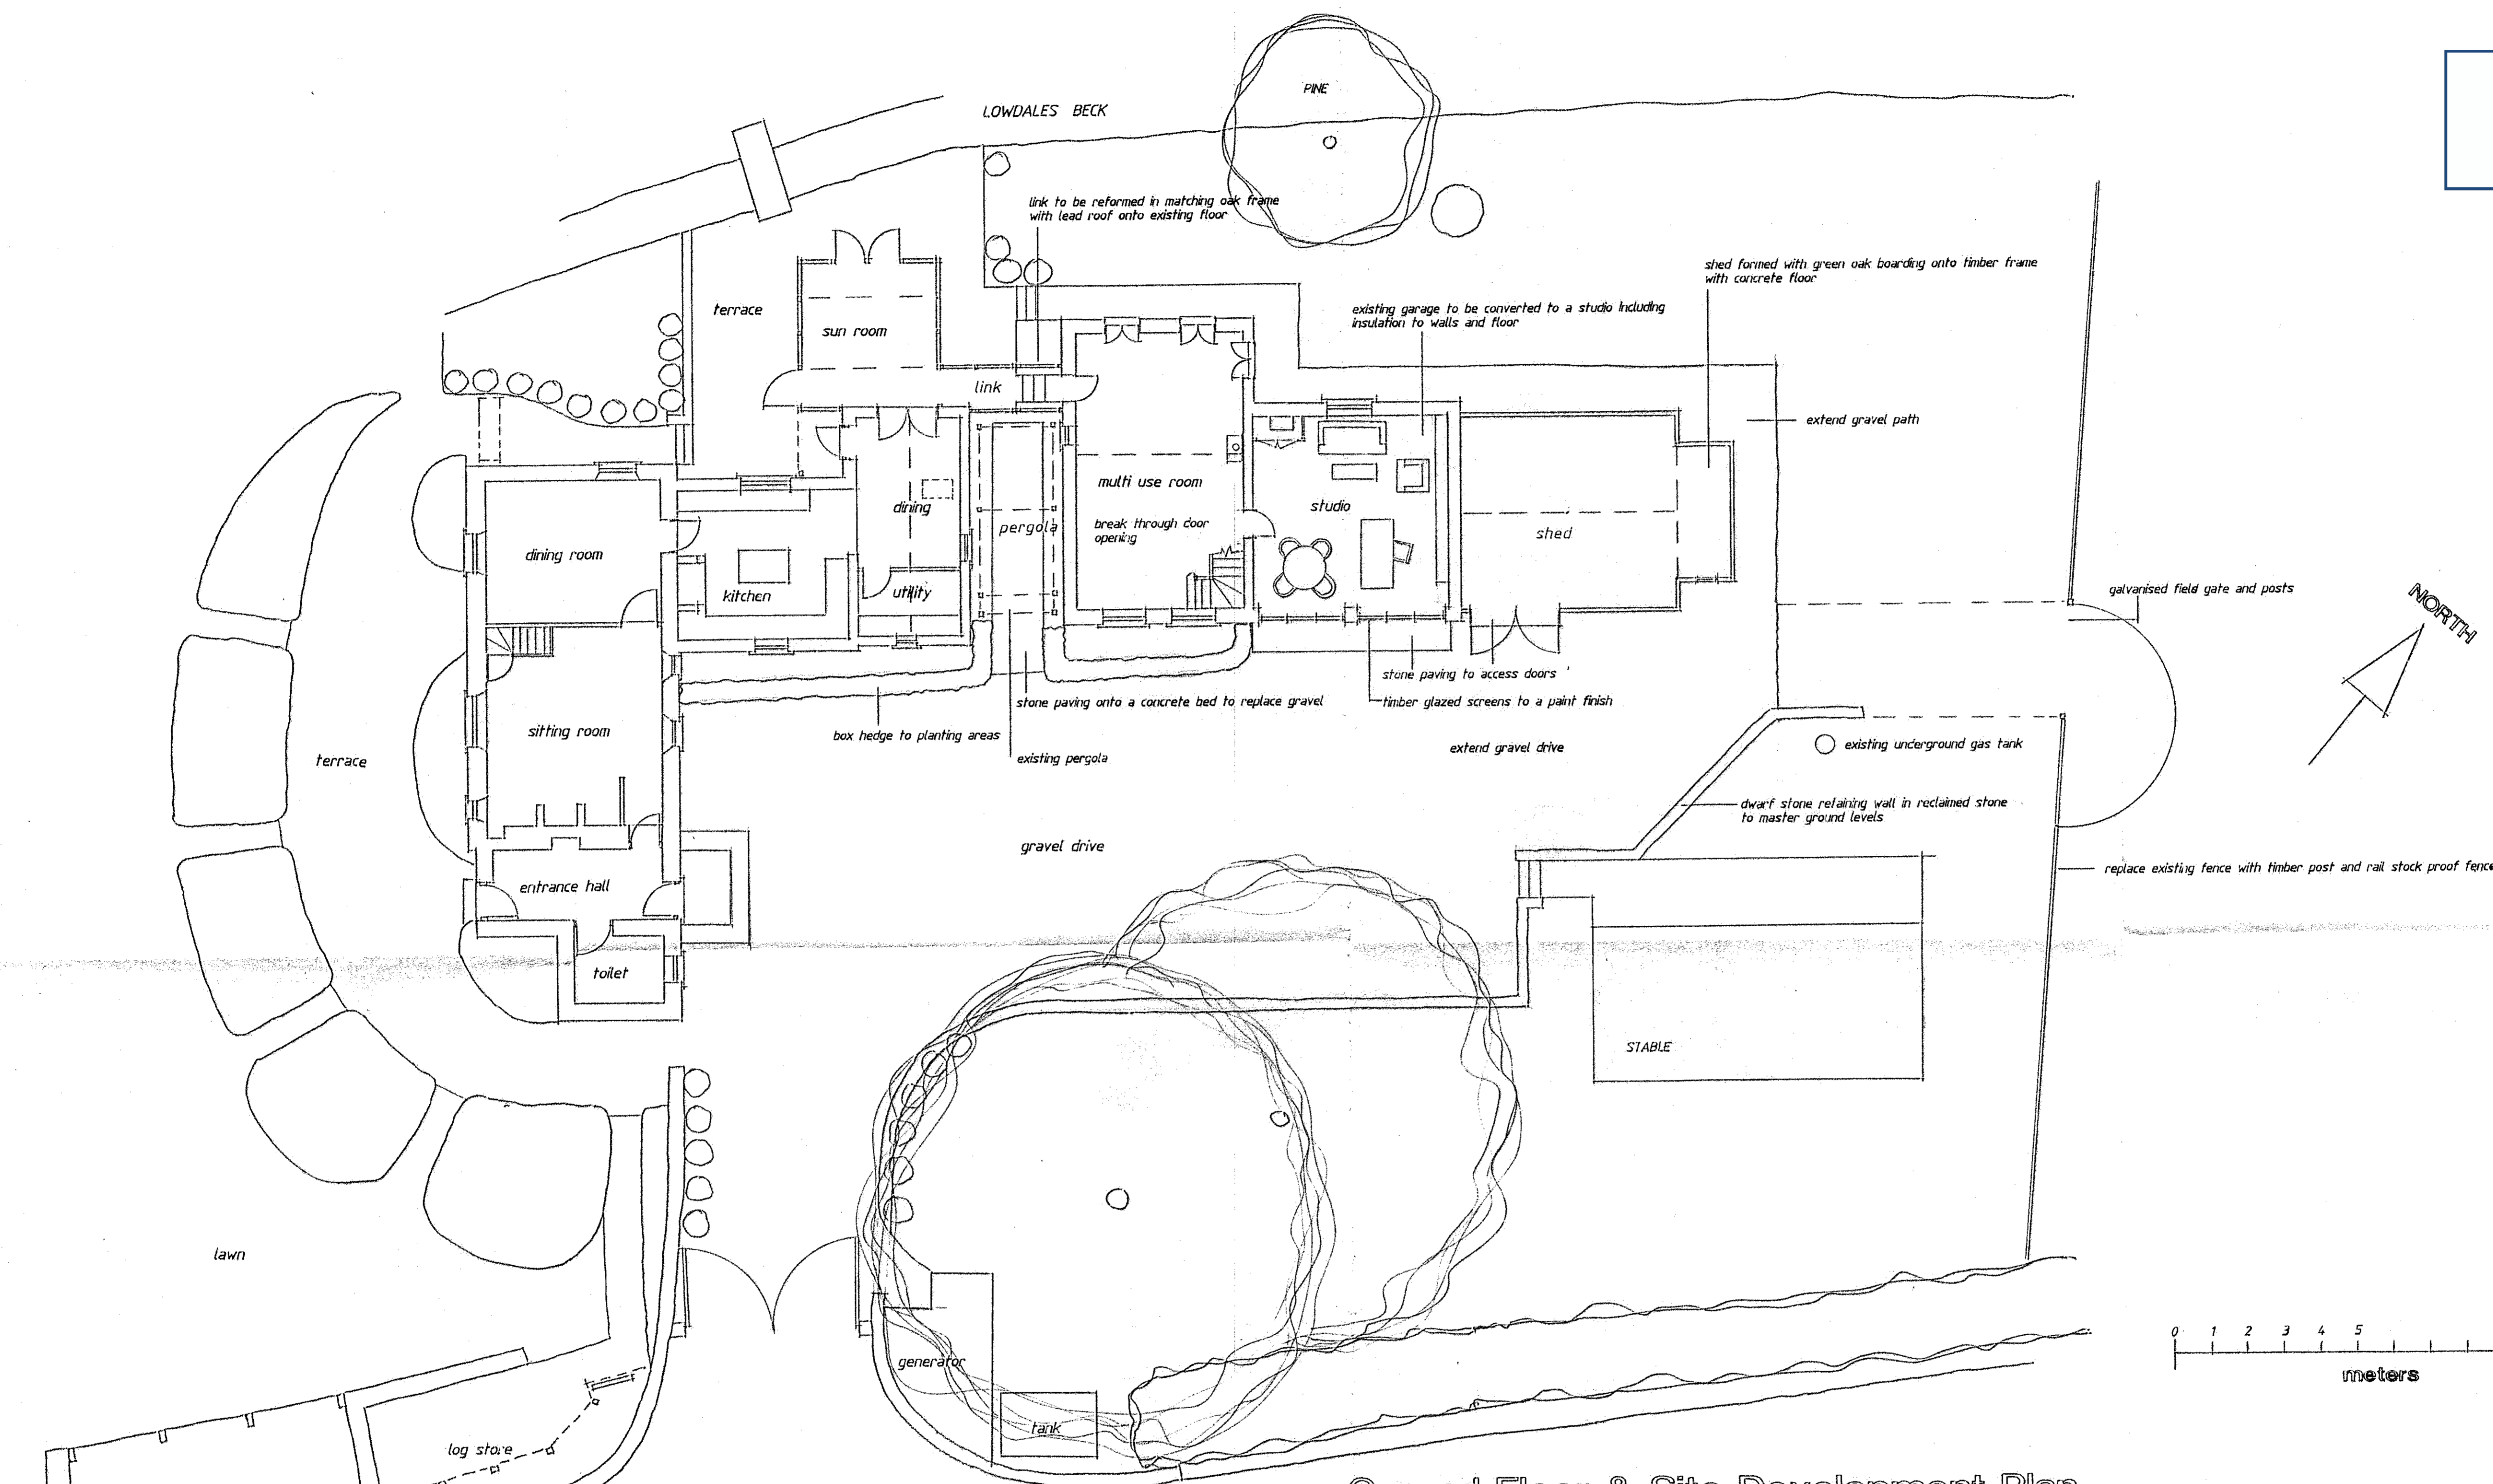

Ground Floor & Site Development Plan

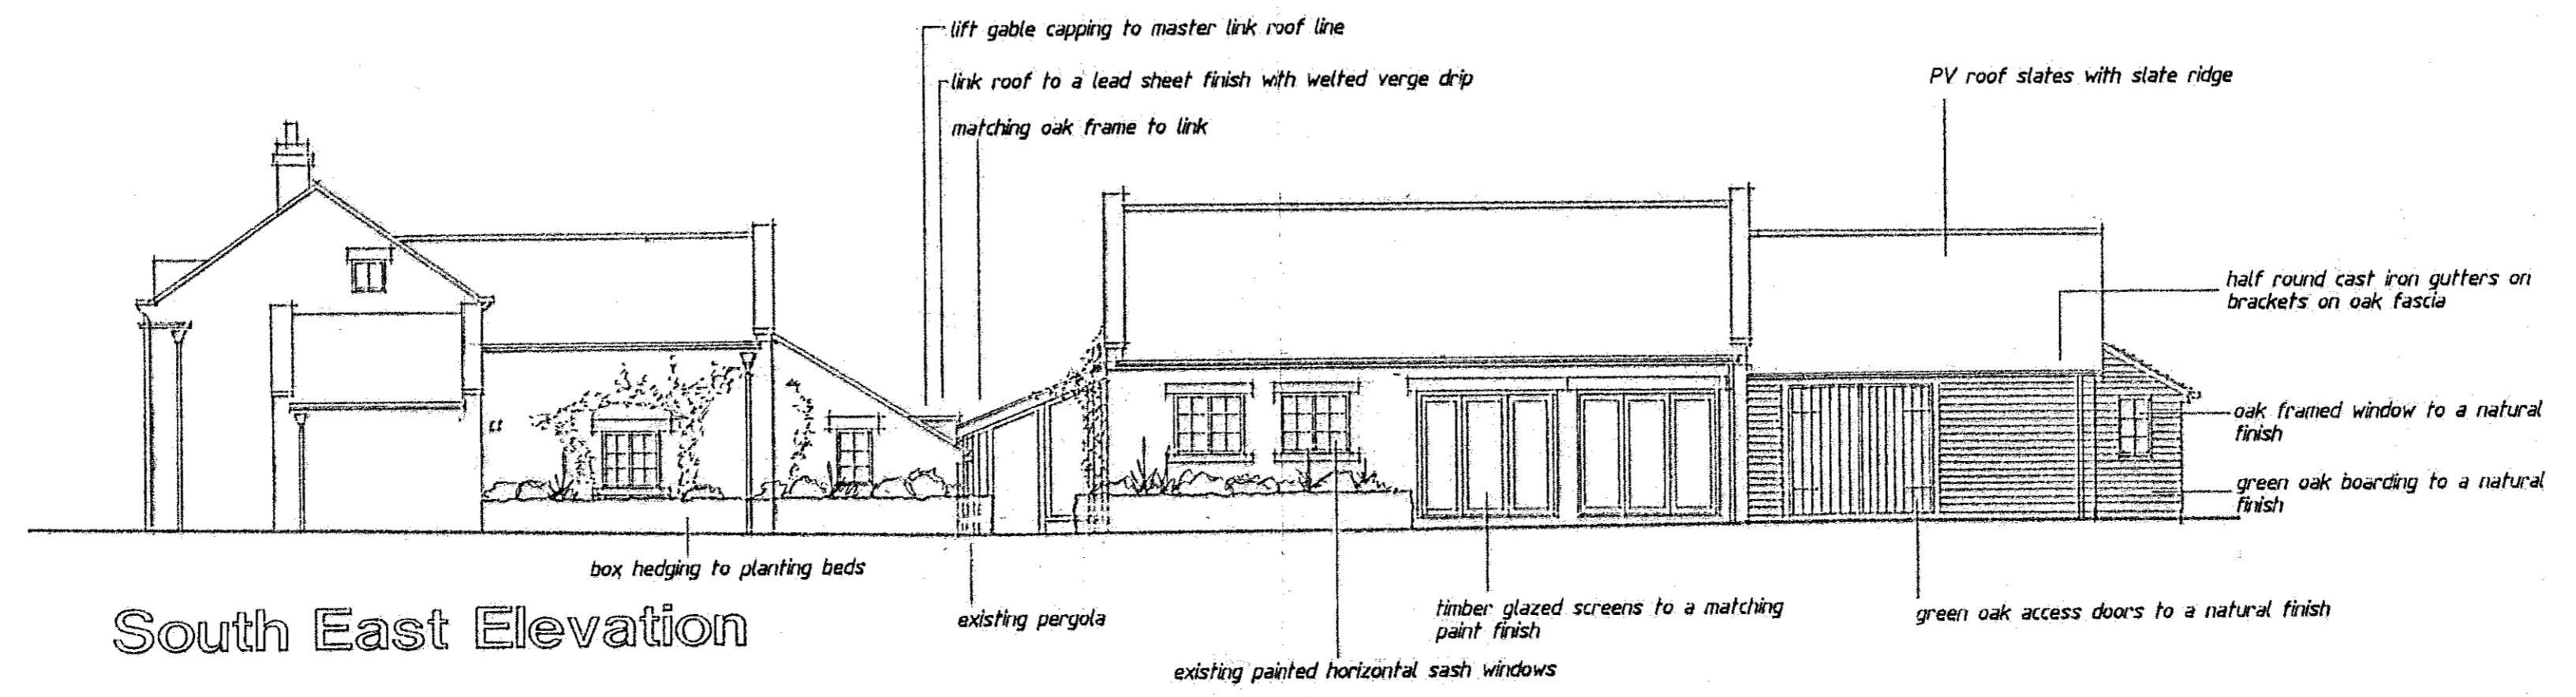


South East Elevation

Proposed Plans & Elevations  
 Lowdales Cottage,  
 Hackness, Scarborough. YO13 0JL  
 for Mr & Mrs Glaysher.


scale 1/100 at A1, 1/200 at A3. drwg no p1 7/7/20.

*David R. Bamford*  
 ARCHITECTS

THE OLD GRAMMAR SCHOOL  
 MANOR SQUARE  
 OTLEY LEEDS LS21 3JY  
 RIDGE HALL  
 RIDGE LANE STAITHEES  
 NORTH YORKSHIRE TS13 5DX

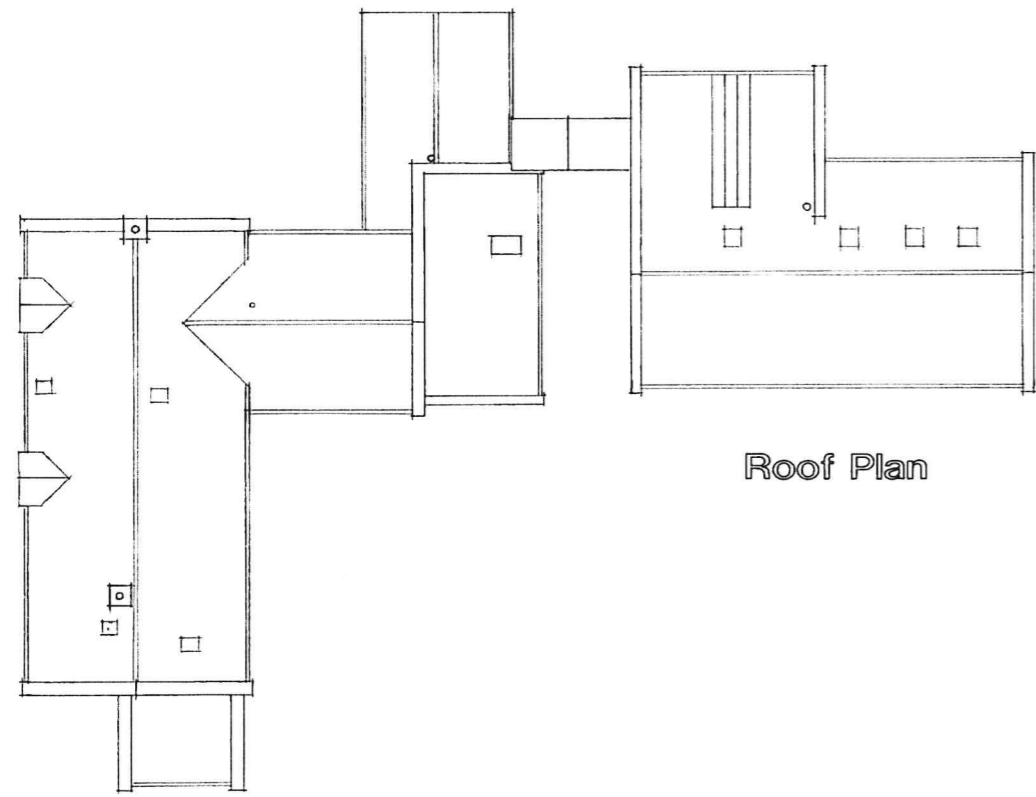


Roof Plan

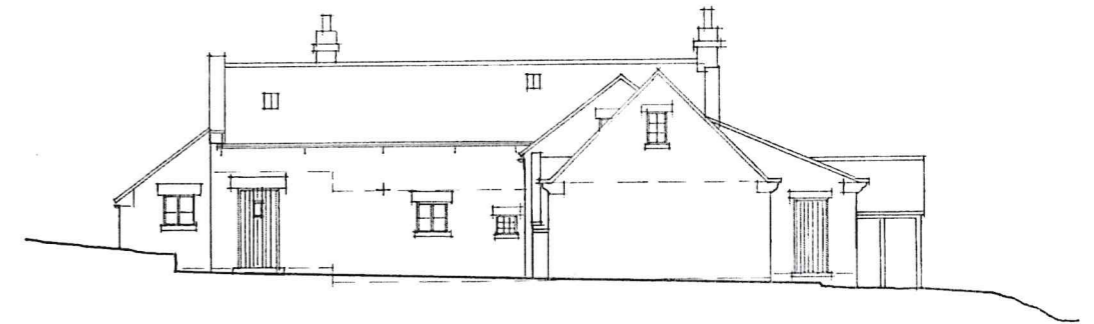


North East Elevation



Inner South West Elevation


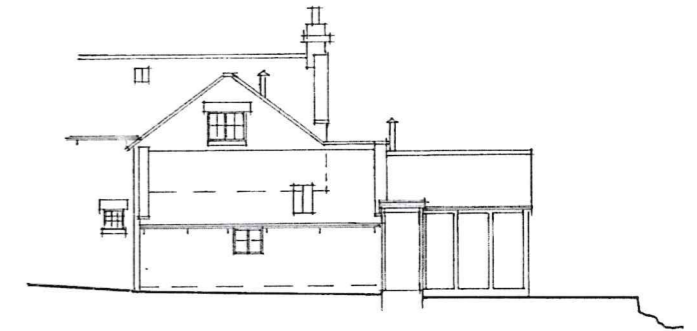


Inner North East Elevation

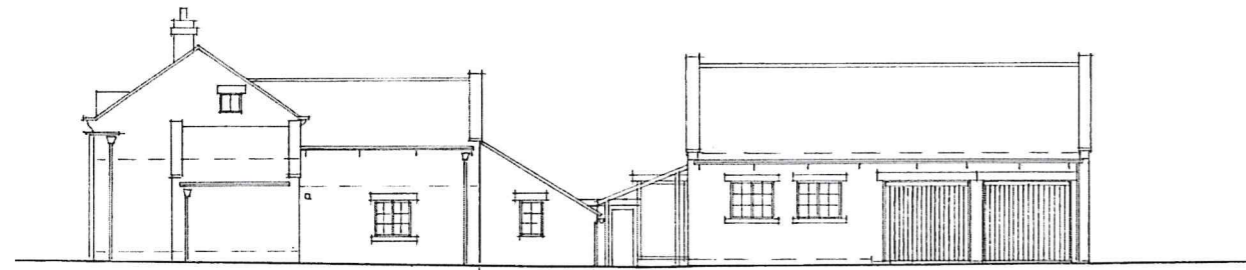

South East Elevation

NYMNPA  
14/07/2020

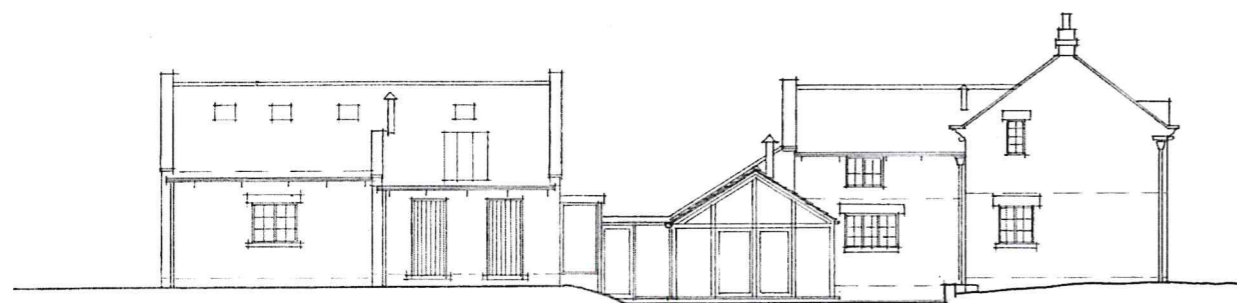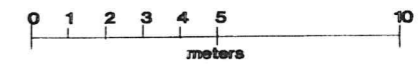

North West Elevation

Existing Plans & Elevations  
Lowdales Cottage,  
Hackness, Scarborough. 1013 O.U.  
for Mr & Mrs Glaysher.

scale 1/100 at A1, 1/200 at A3. drwg no s2. 3/7/20.





South West Elevation


*David R. Bamford*  
ARCHITECTS

ARCHITECTS


THE OLD GRAMMAR SCHOOL  
MANOR SQUARE  
OTLEY LEEDS LS21 3AY  
RIDGE HALL  
RIDGE LANE STAITHESS  
NORTH YORKSHIRE TS11 1QY

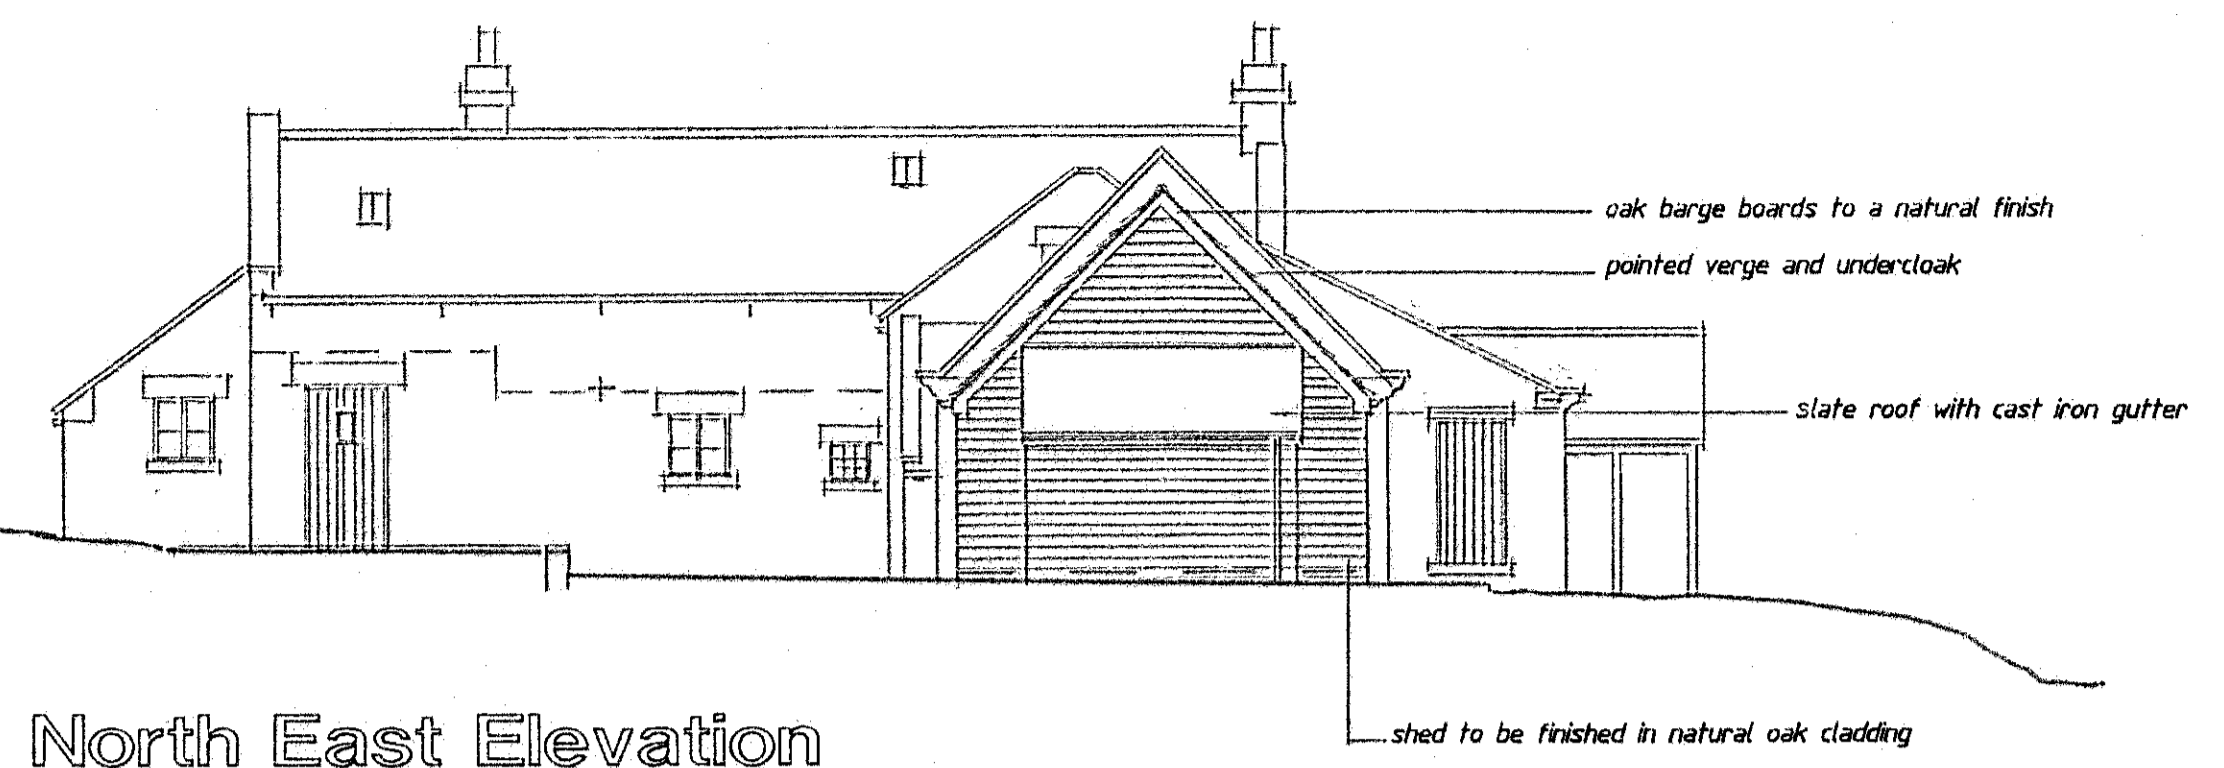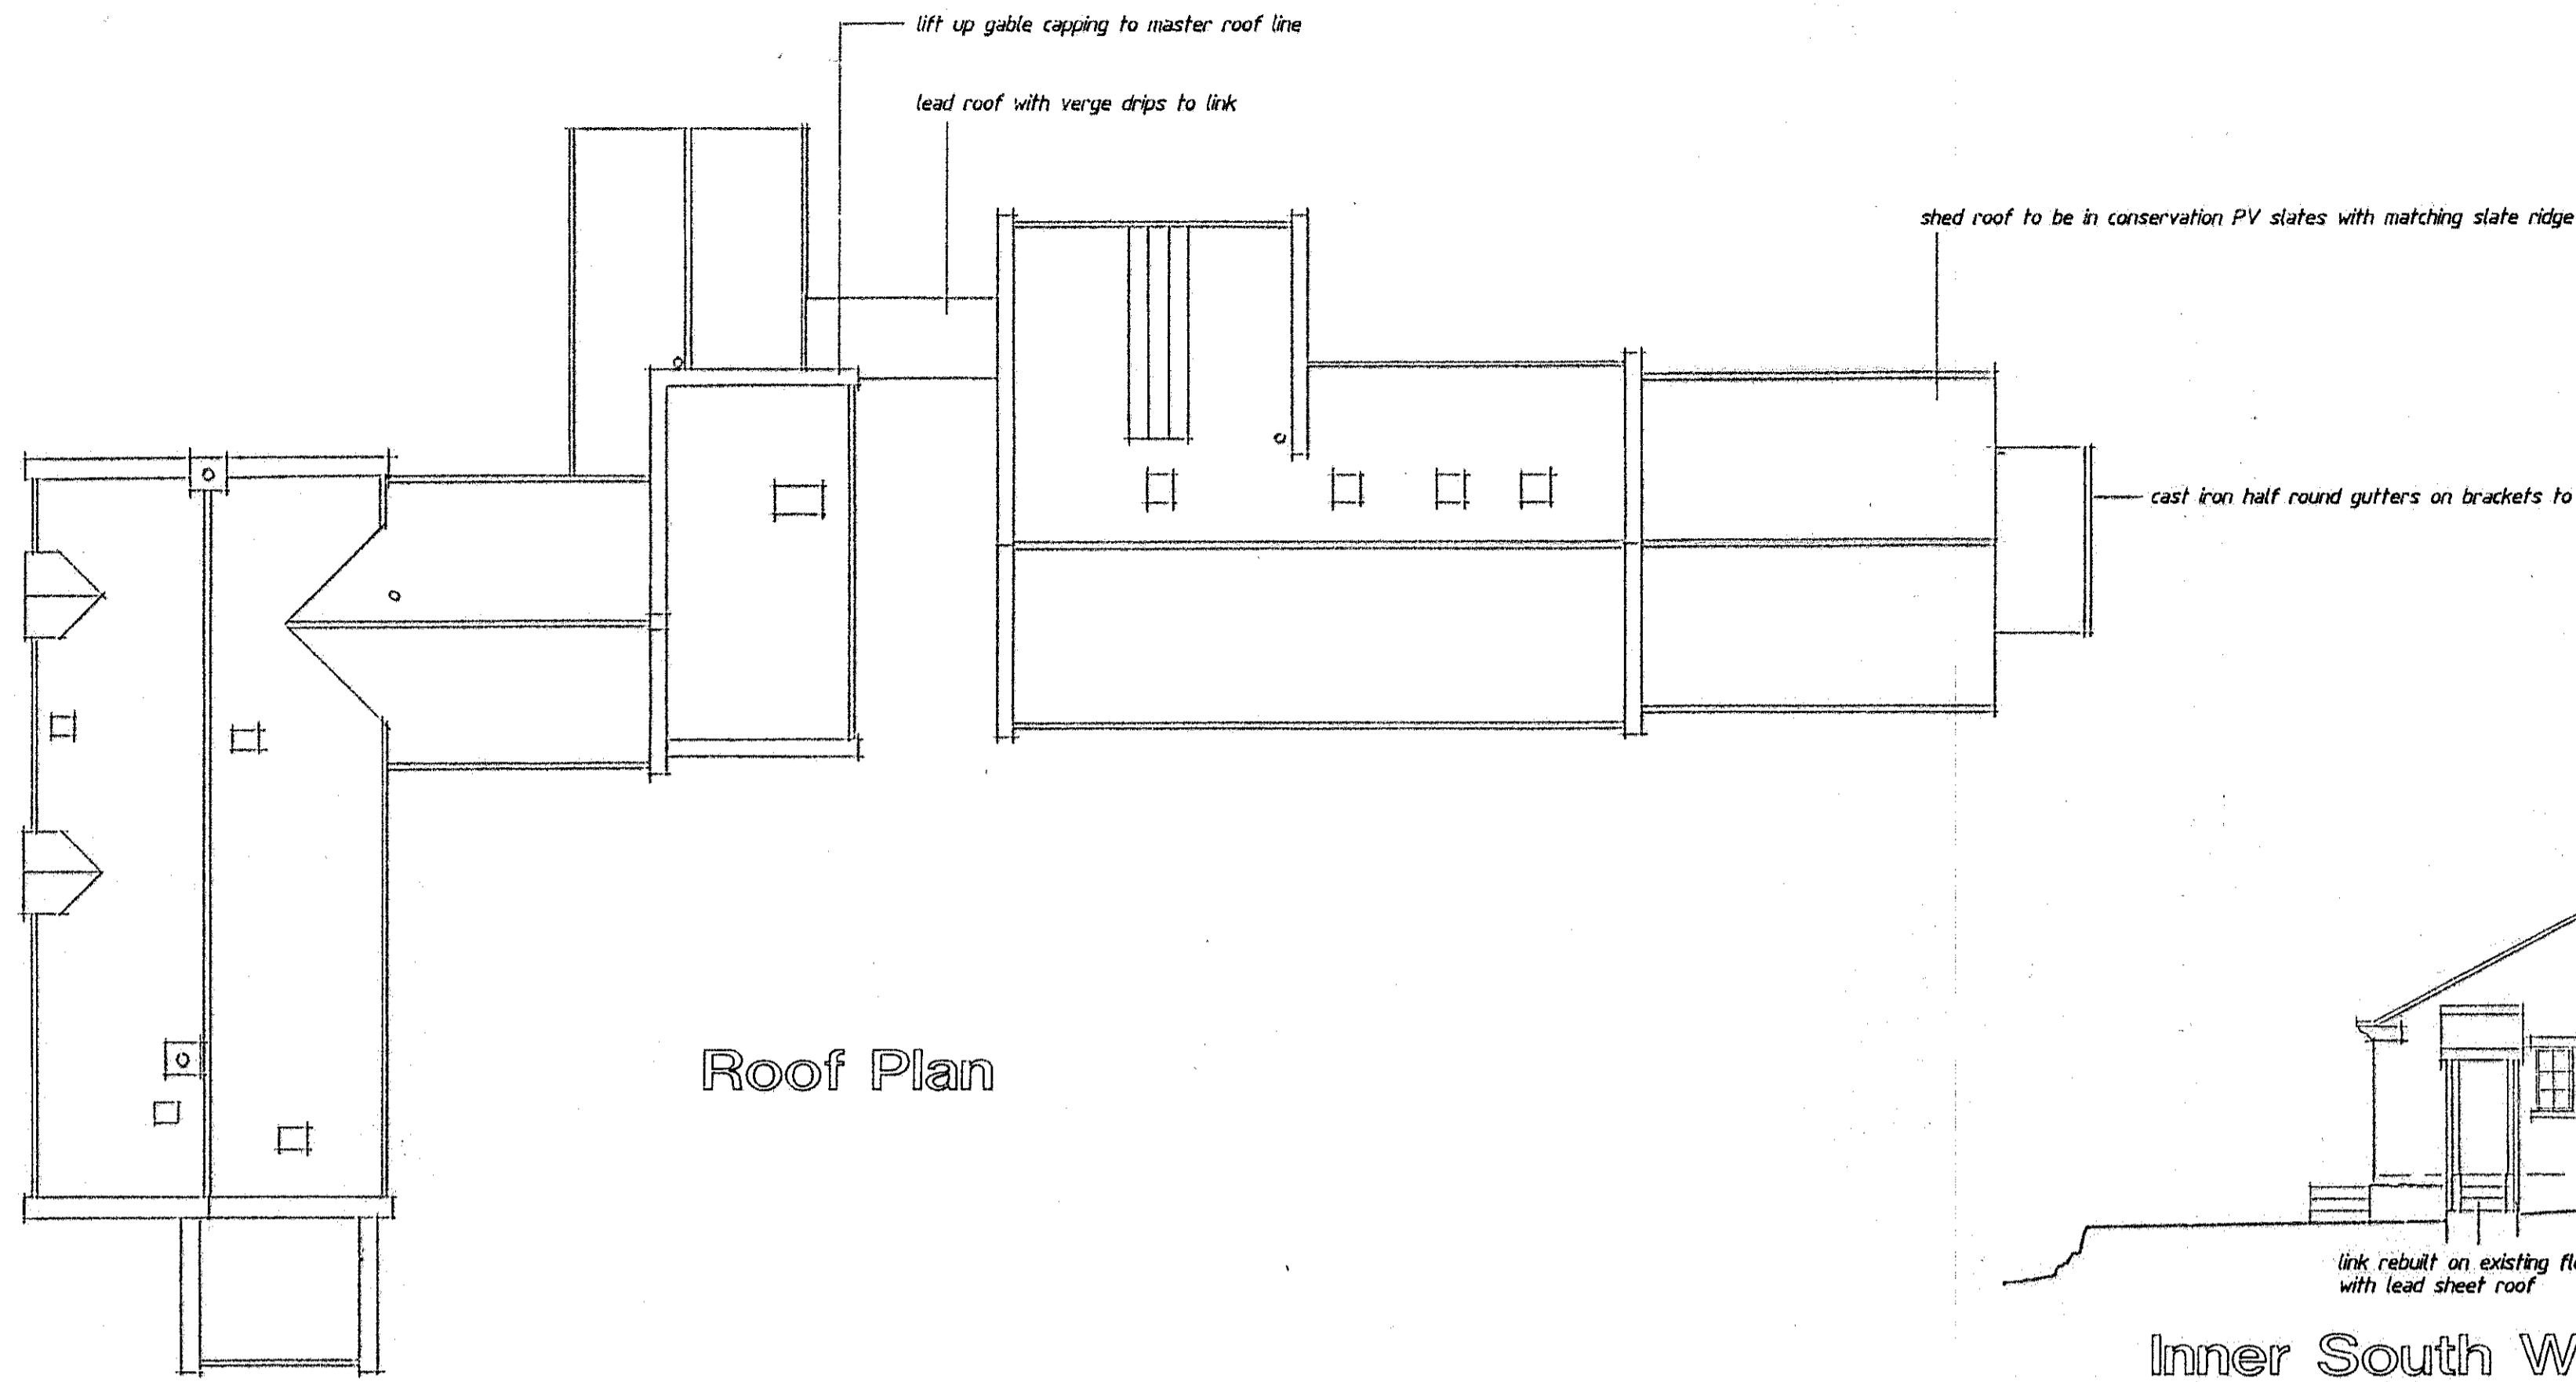

North East Elevation

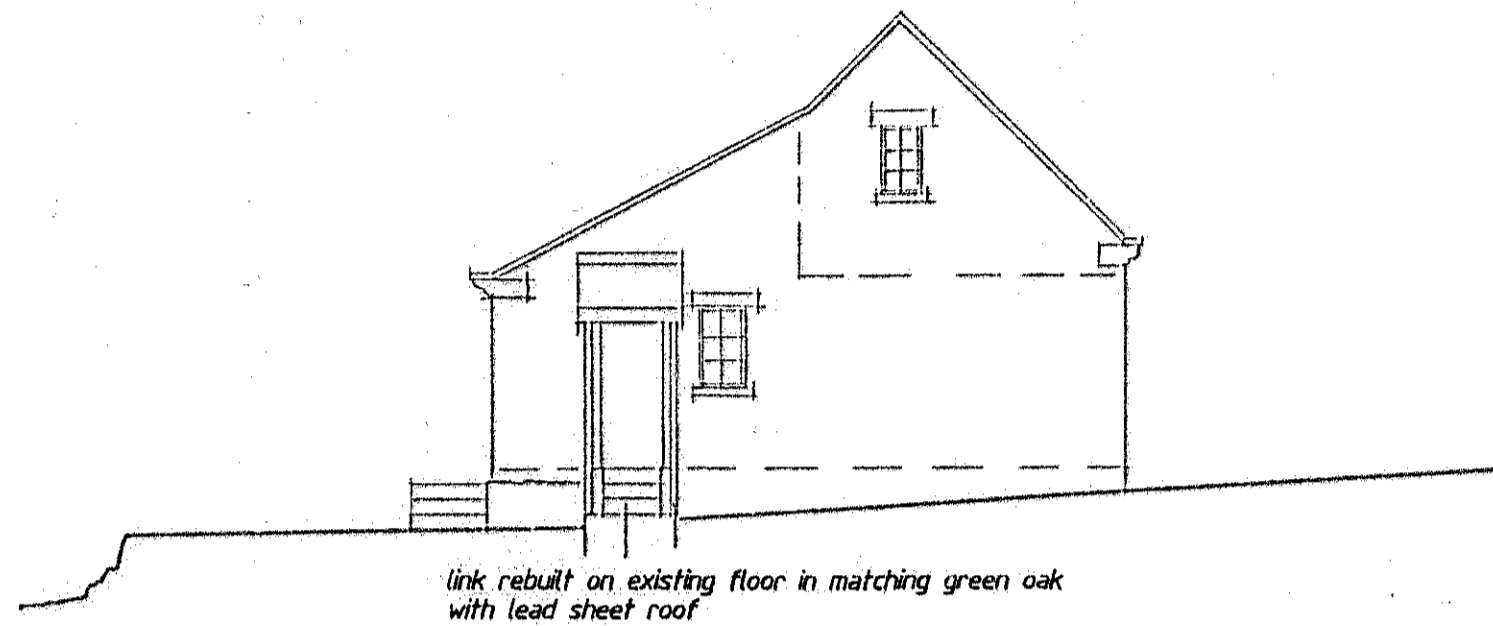


Inner South West Elevation

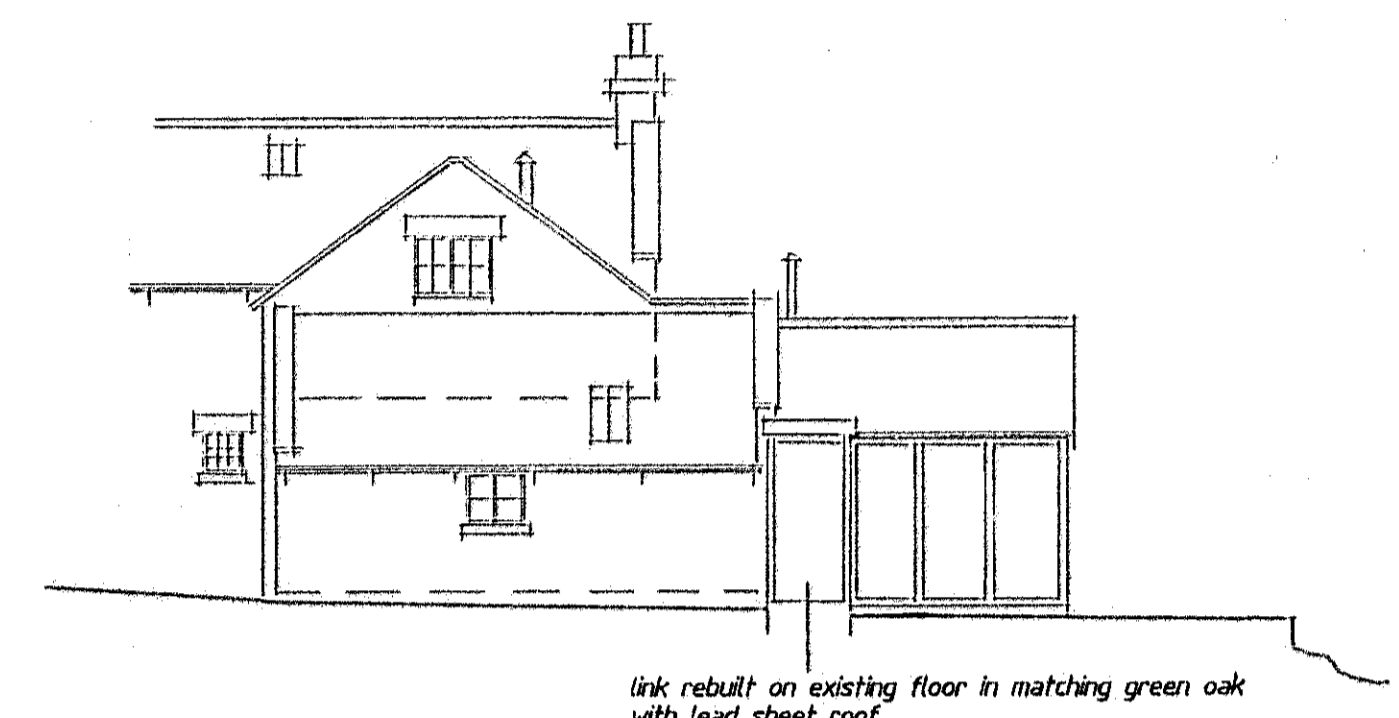

Inner North East Elevation


Roof Plan

NYMNP  
14/07/2020

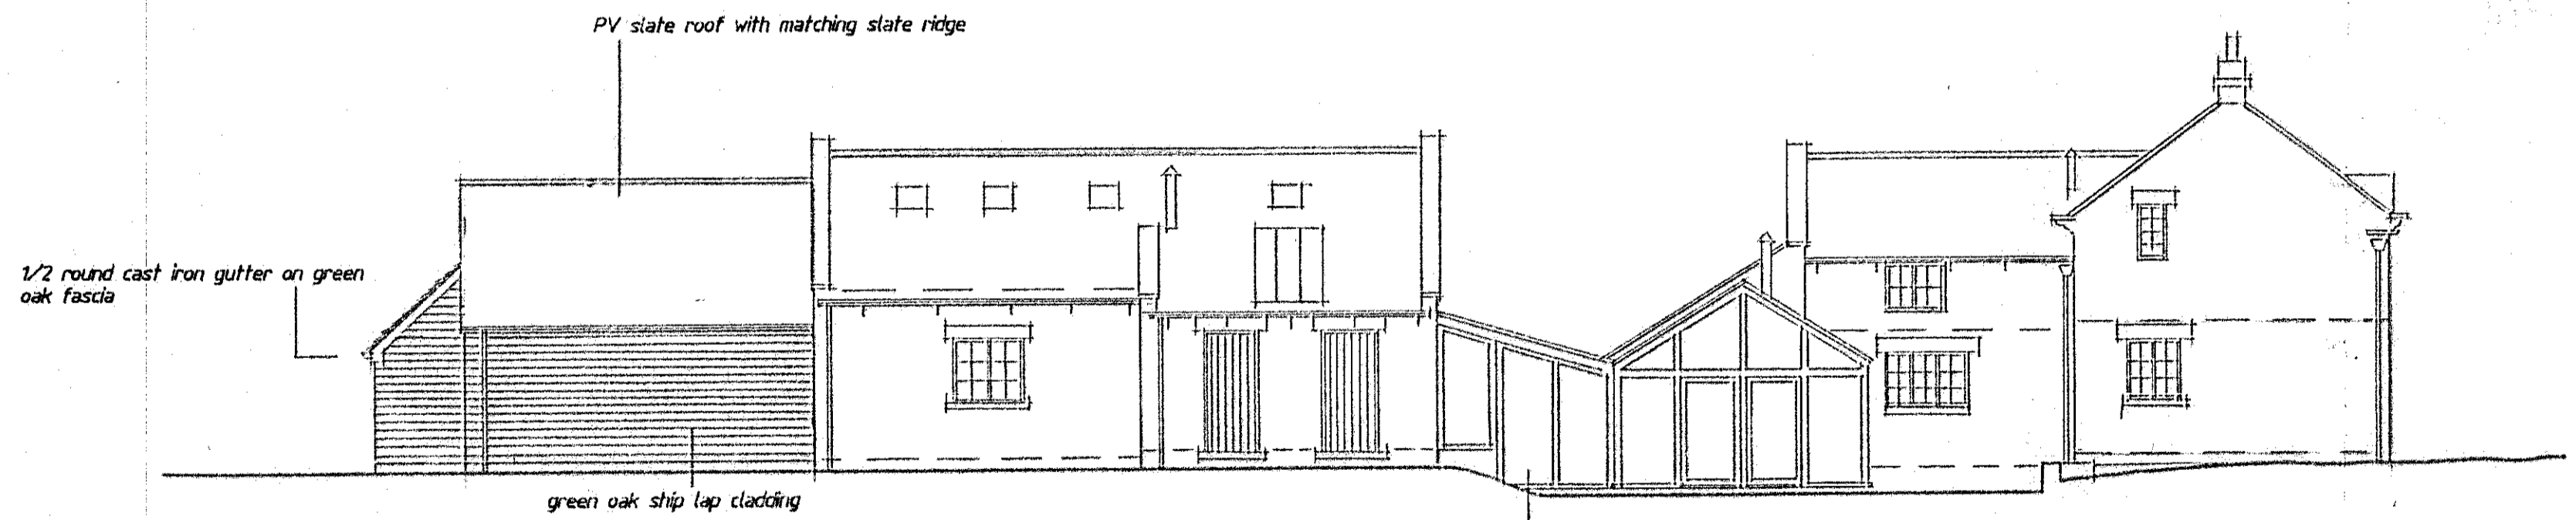


North West Elevation

link rebuilt on existing floor in matching green oak with lead sheet roof with welted edge drips

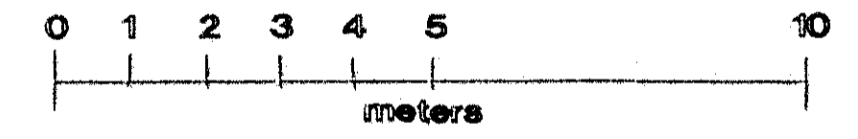

Proposed Plans & Elevations  
Lowdales Cottage,  
Hackness, Scarborough. YO13 0JL  
for Mr & Mrs Glaysher.

scale 1/100 at A1, 1/200 at A3. drwg no p2. 7/7/20.

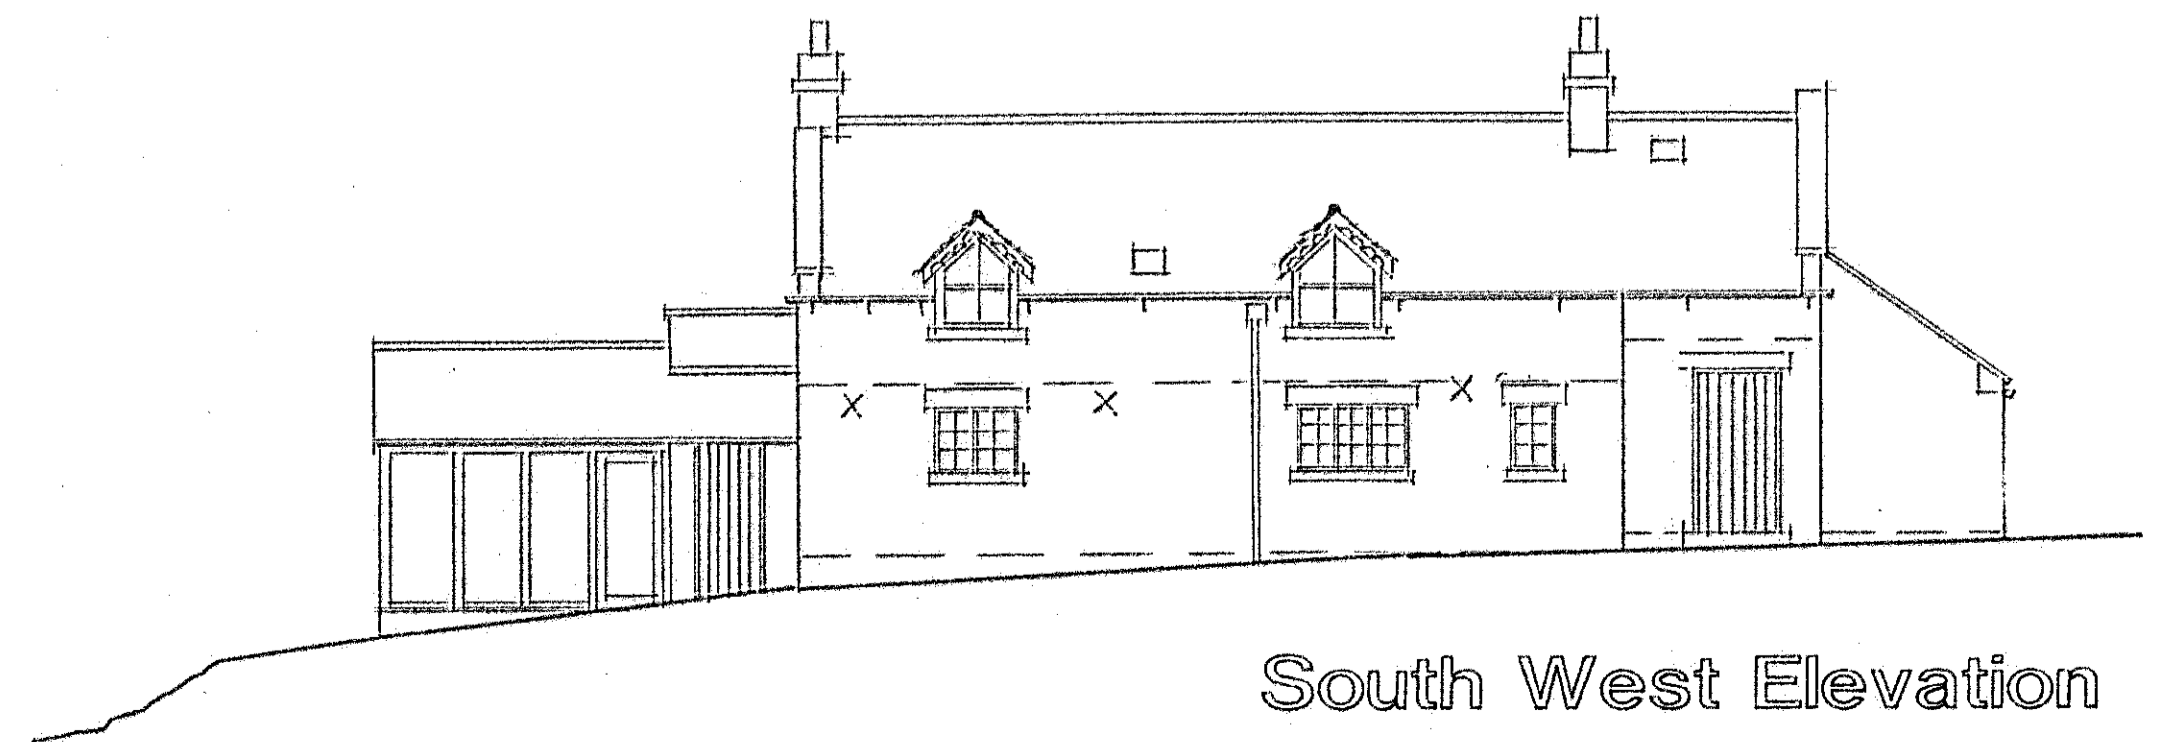

South West Elevation

David R. Bamford  
ARCHITECTS

THE OLD GRAMMAR SCHOOL  
MANOR SQUARE  
OTLEY LEEDS LS21 3AY  
RIDGE HALL  
RIDGE LANE STAITHES  
NORTH YORKSHIRE TS13 5DX