


Lowdales Cottage, Lowdales Lane, YO13 0JU

NYMNP  
28/07/2020

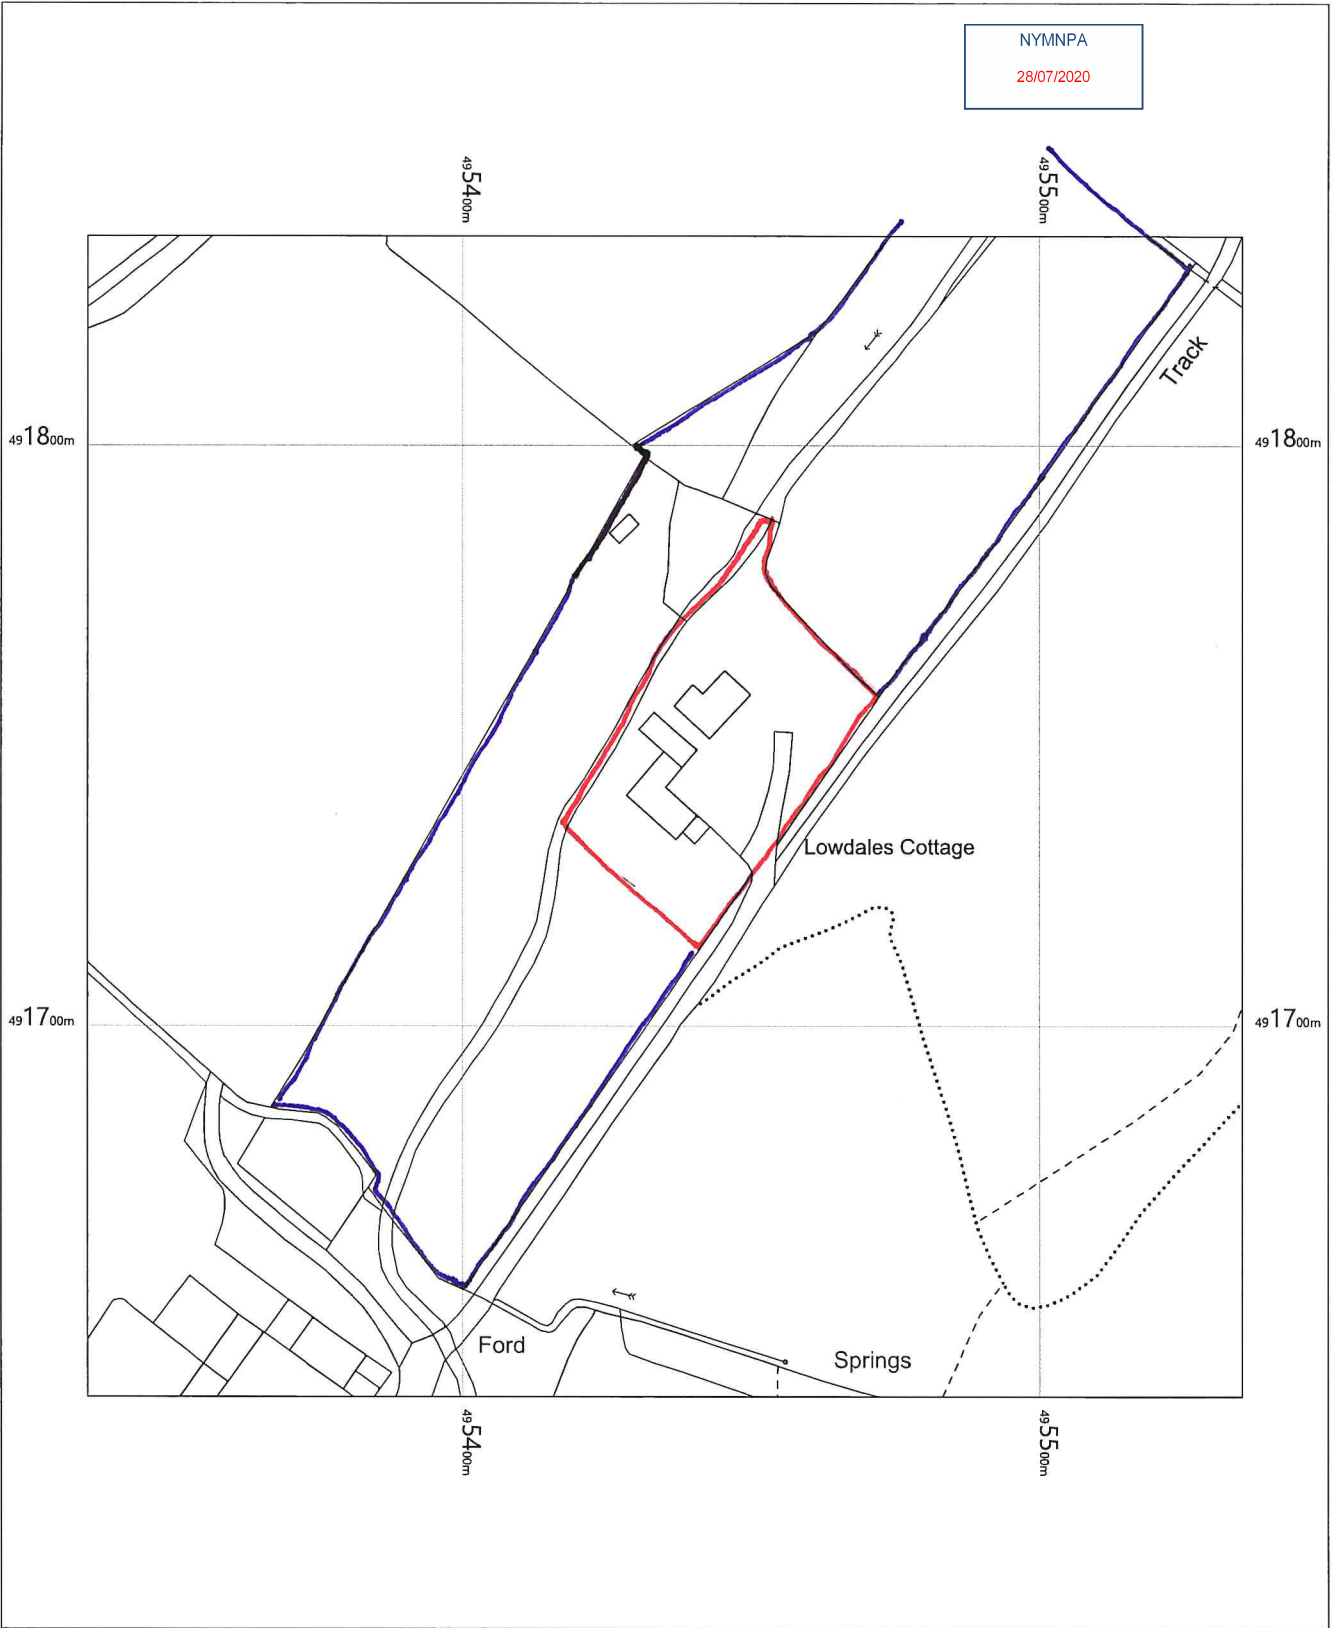


Lowdales Cottage  
Lowdales Lane,  
Hackness,  
Scarborough,  
North Yorkshire  
YO13 0JU

OS MasterMap 1250/2500/10000 scale  
Thursday, July 9, 2020, ID: MPMBW-00887120  
[www.blackwellmapping.co.uk](http://www.blackwellmapping.co.uk)

1:1250 scale print at A4, Centre: 495435 E, 491736 N


©Crown Copyright Ordnance Survey. Licence no. 100041041

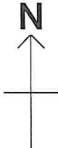


**BLACKWELL'S**  
MAPPING SERVICES  
PERSONAL & PROFESSIONAL MAPPING  
[www.blackwellmapping.co.uk](http://www.blackwellmapping.co.uk)

TEL: 0800 151 2612  
[maps@blackwell.co.uk](mailto:maps@blackwell.co.uk)





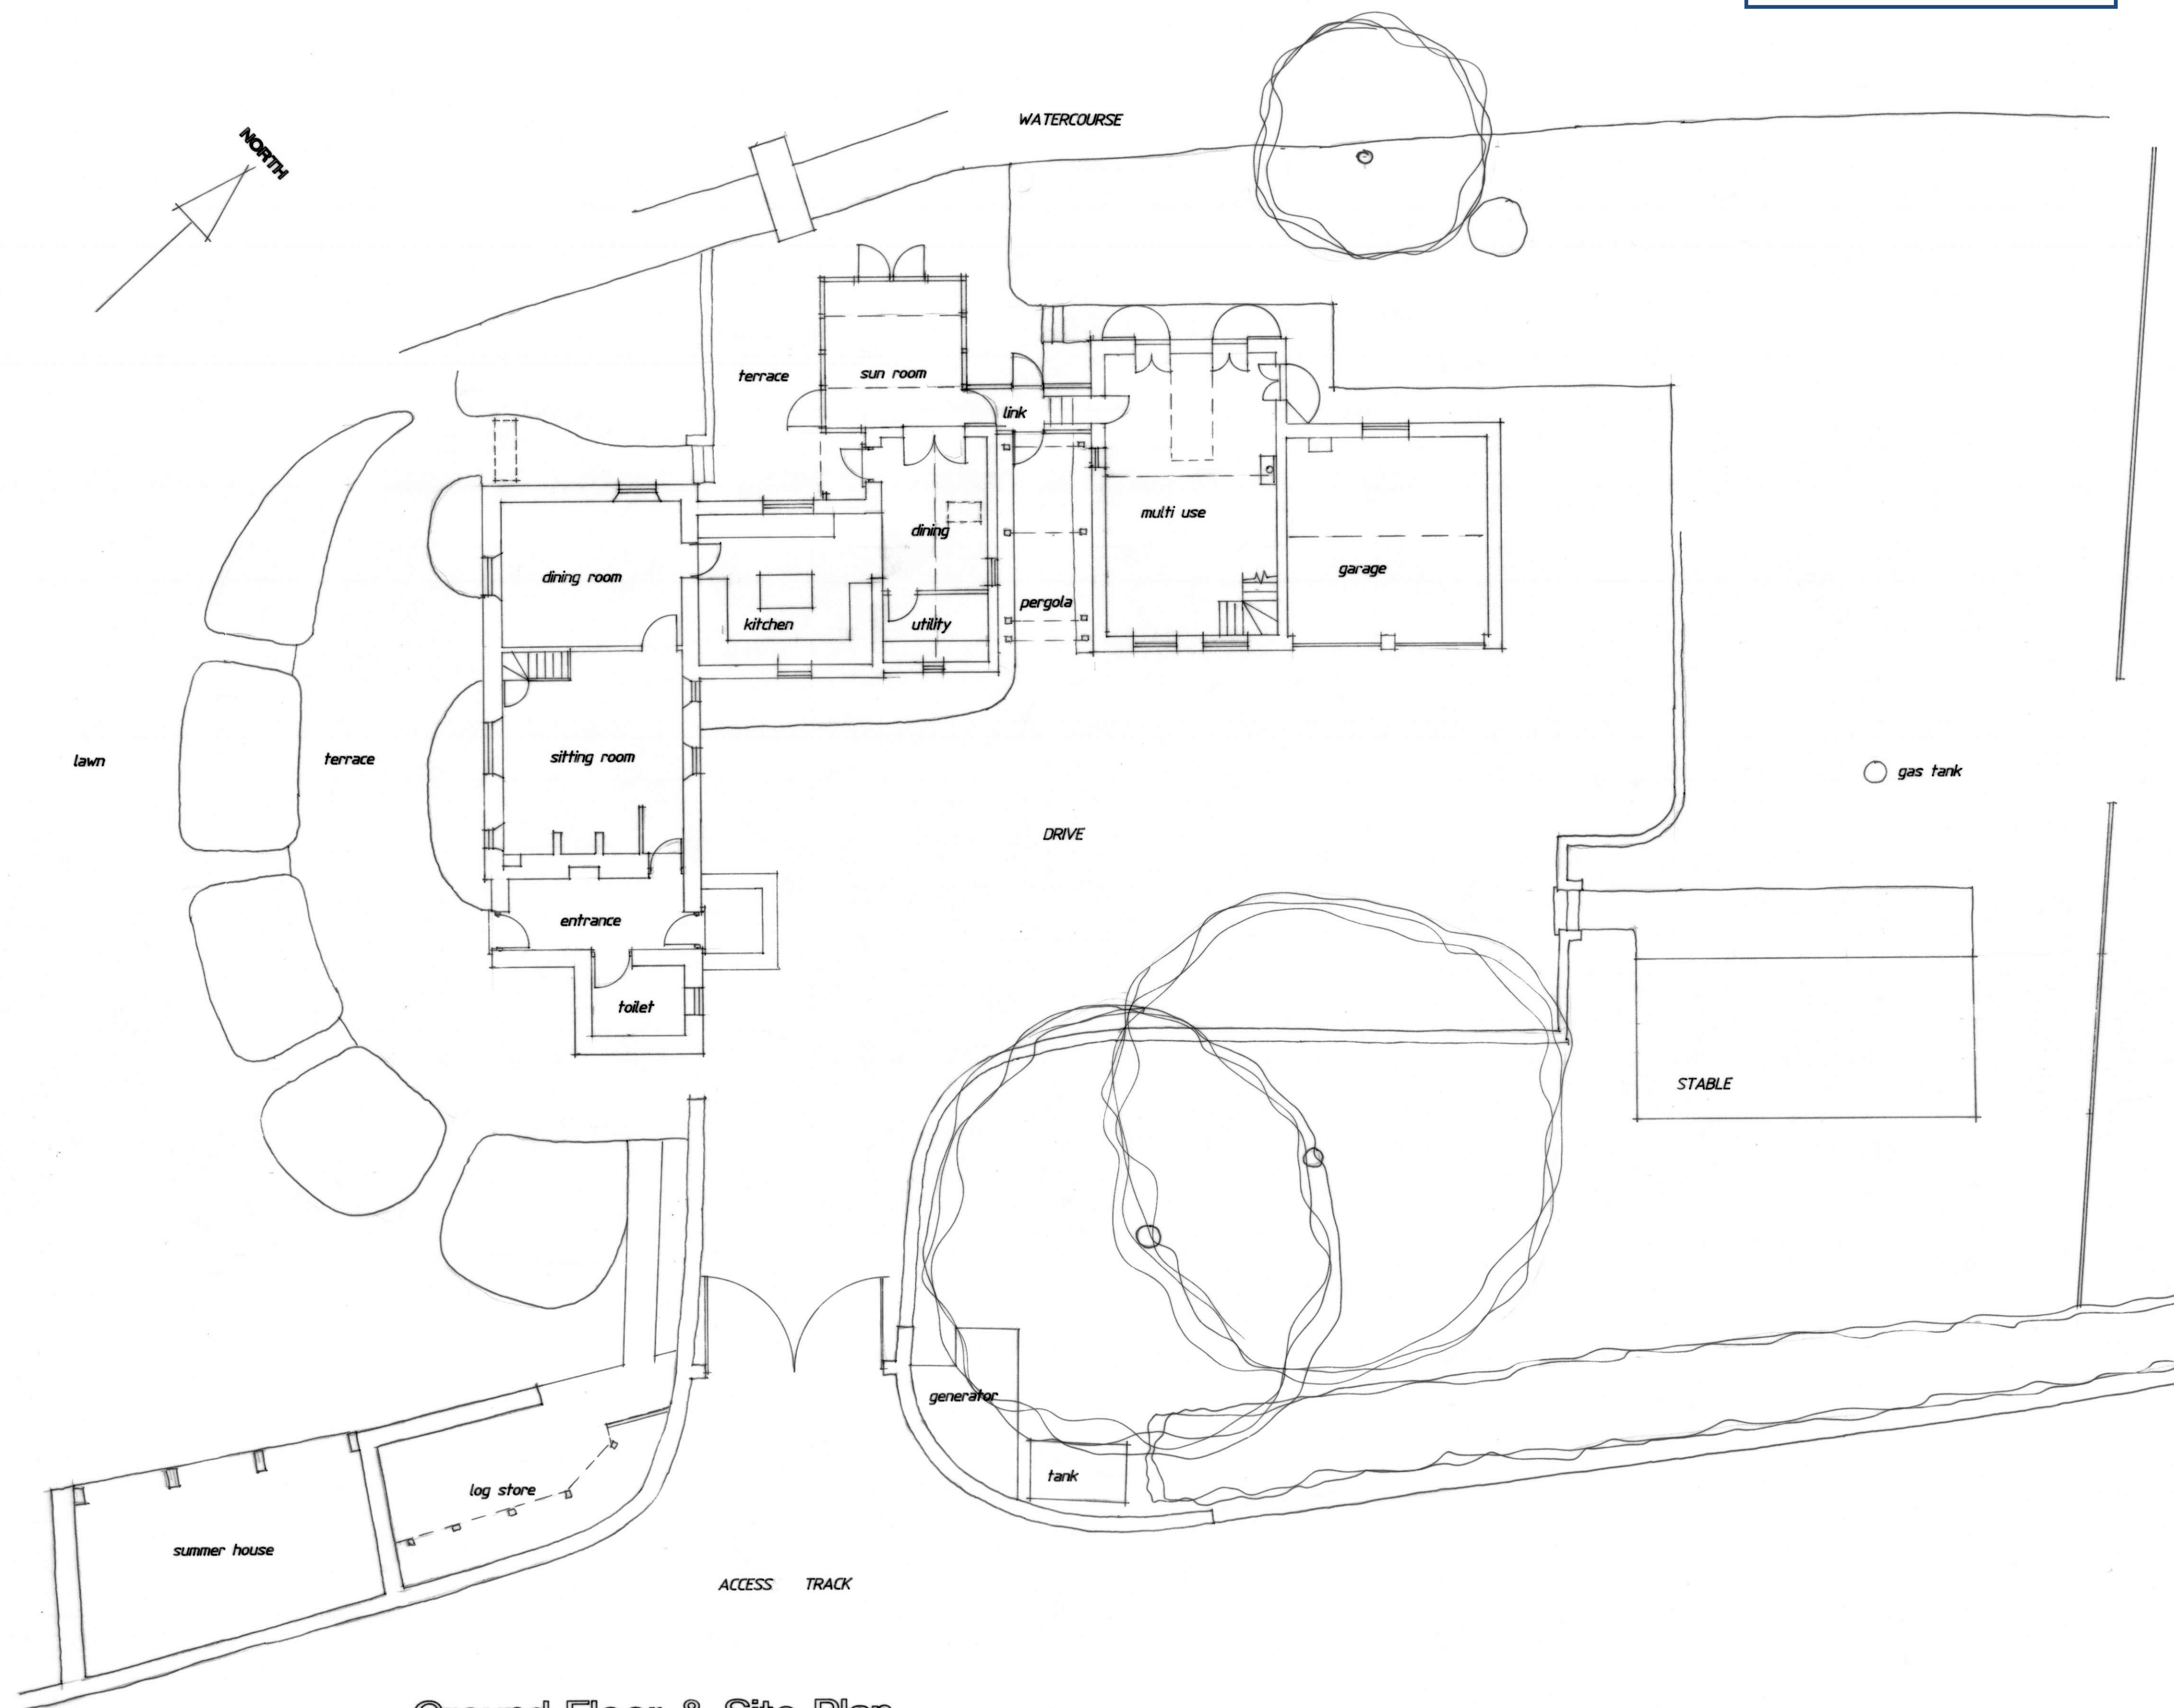

Ground Floor & Site Plan

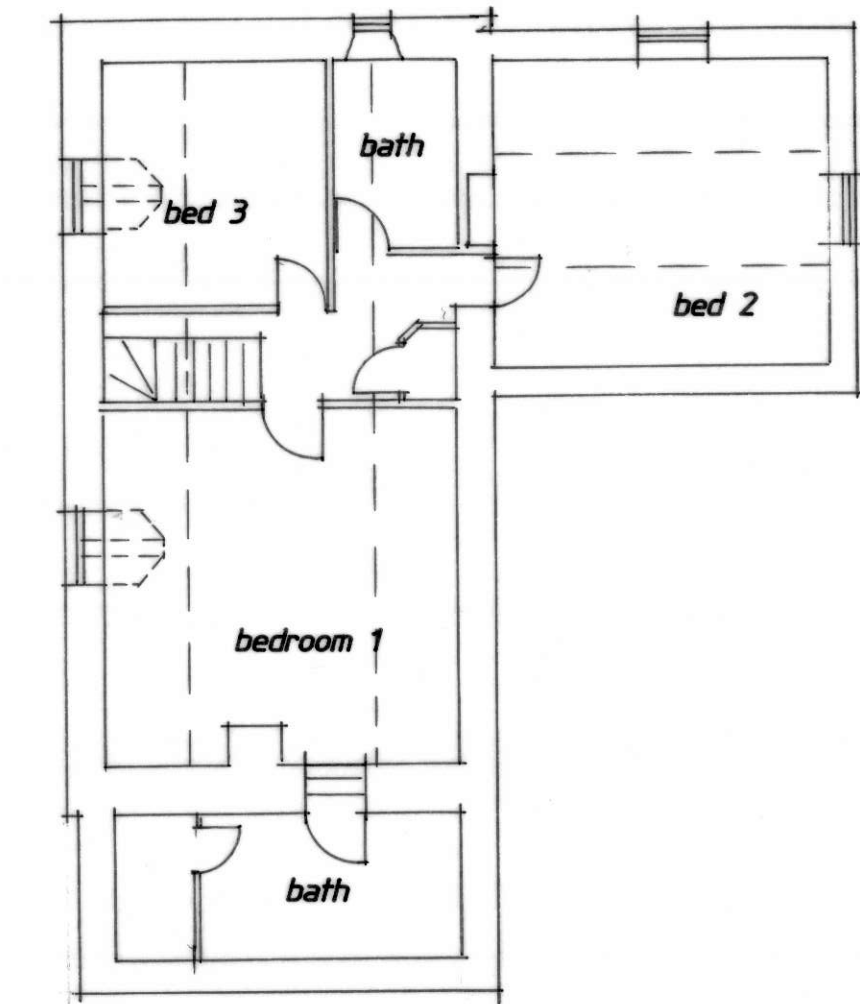

First Floor Plans


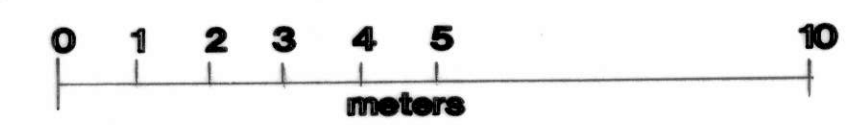
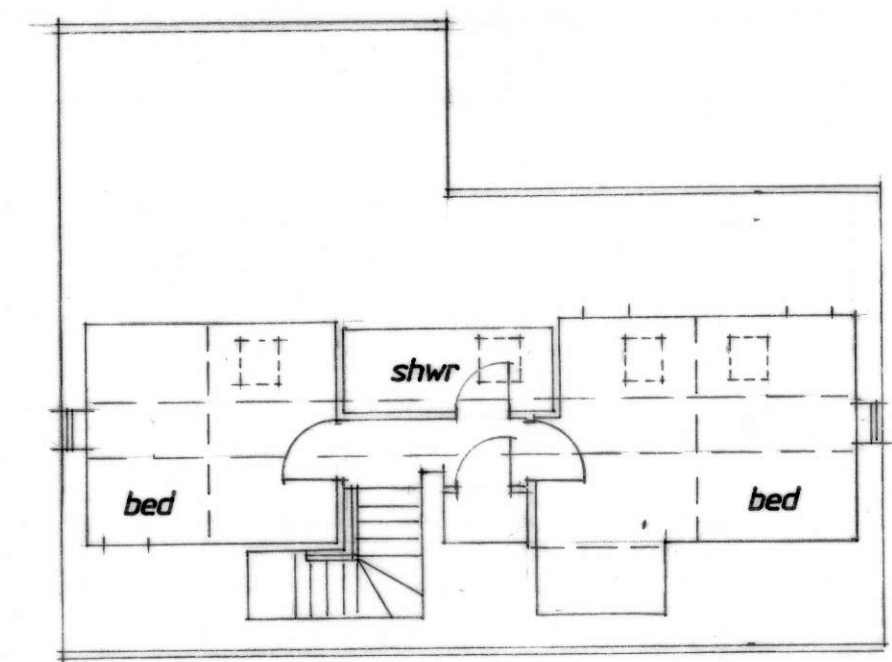


Plans as Existing  
 Lowdales Cottage,  
 Hackness, Scarborough. YO13 0JJ.  
 for Mr & Mrs Glaysher.


scale 1/100 at A1, 1/200 at A3. drwg no s1 1/7/20.



NYMNPA  
28/07/2020

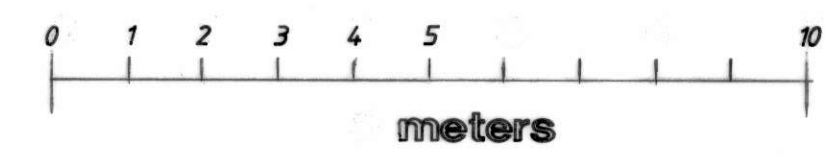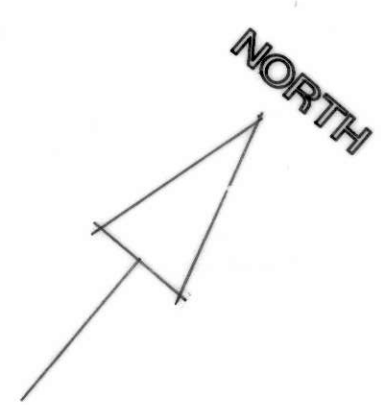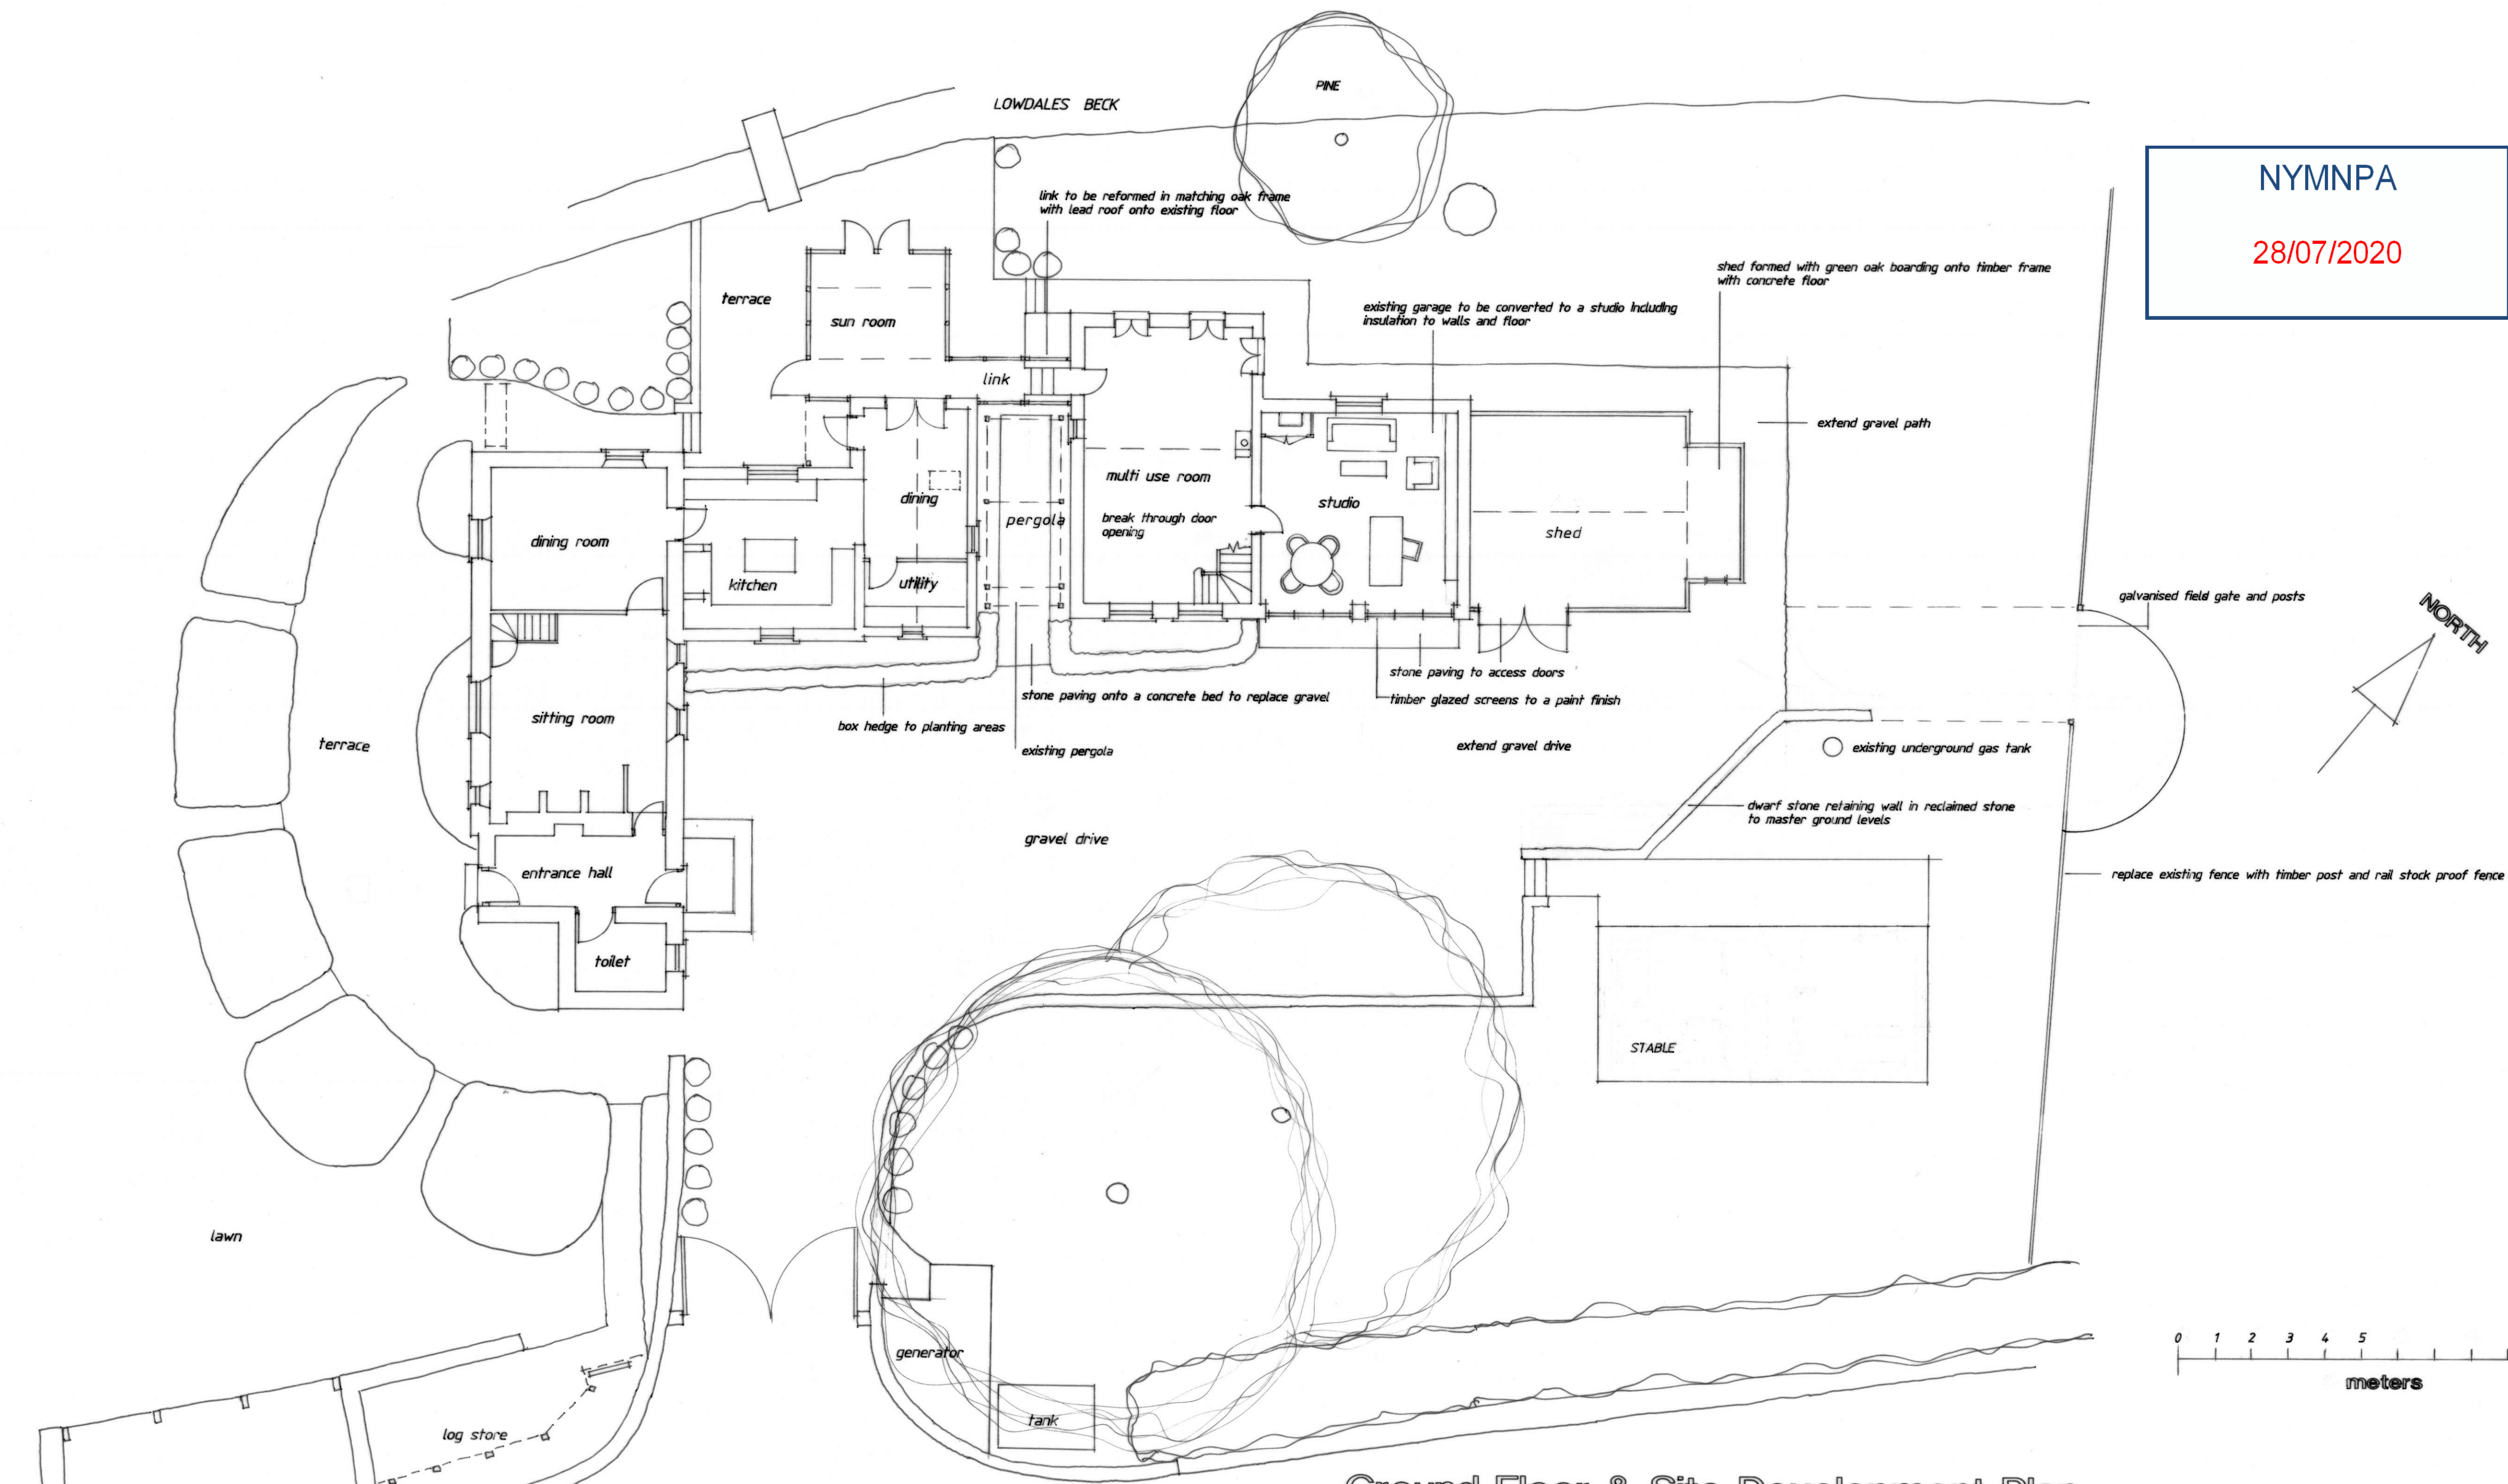


Ground Floor & Site Development Plan

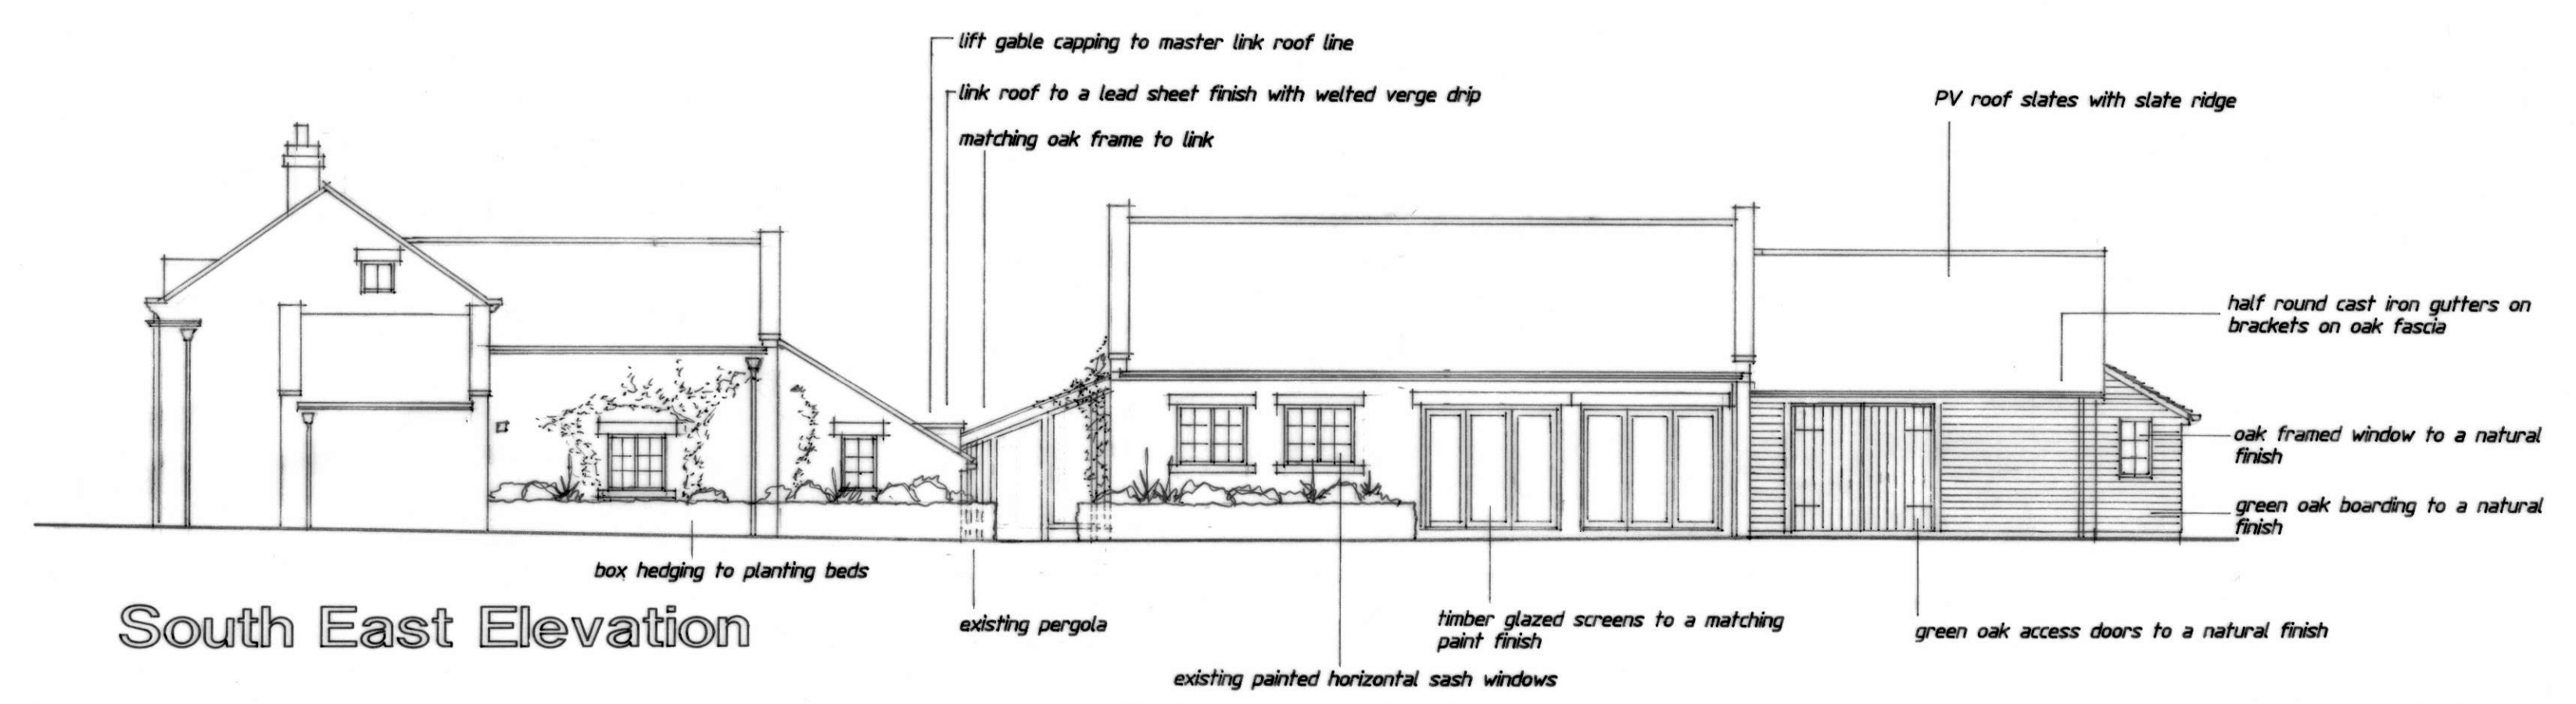

South East Elevation


Proposed Plans & Elevations  
Lowdales Cottage,  
Hackness, Scarborough. YO13 0JL  
for Mr & Mrs Glaysher.  
scale 1/100 at A1, 1/200 at A3. drwg no p1 7/7/20.

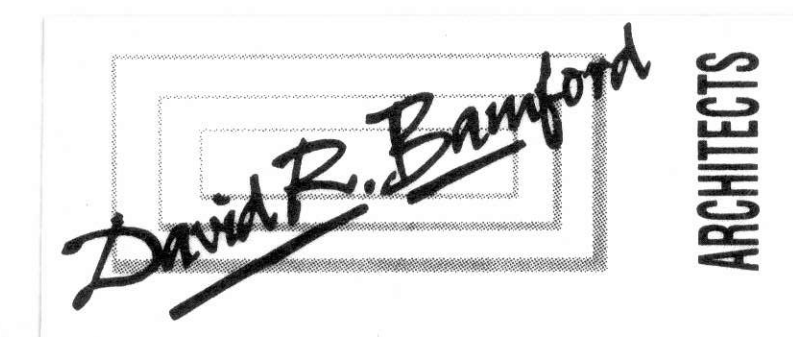

THE OLD GRAMMAR SCHOOL  
MANOR SQUARE  
OTLEY LEEDS LS21 3AY  
RIDGE HALL  
RIDGE LANE STAITHES  
NORTH YORKSHIRE TS13 5DX  
TEL: 01943 466988 (Otley)  
01947 840633 (Staithes)  
EMAIL: office@davidbamfordarchitects.co.uk  
www.davidbamfordarchitects.co.uk




NYMNP  
28/07/2020

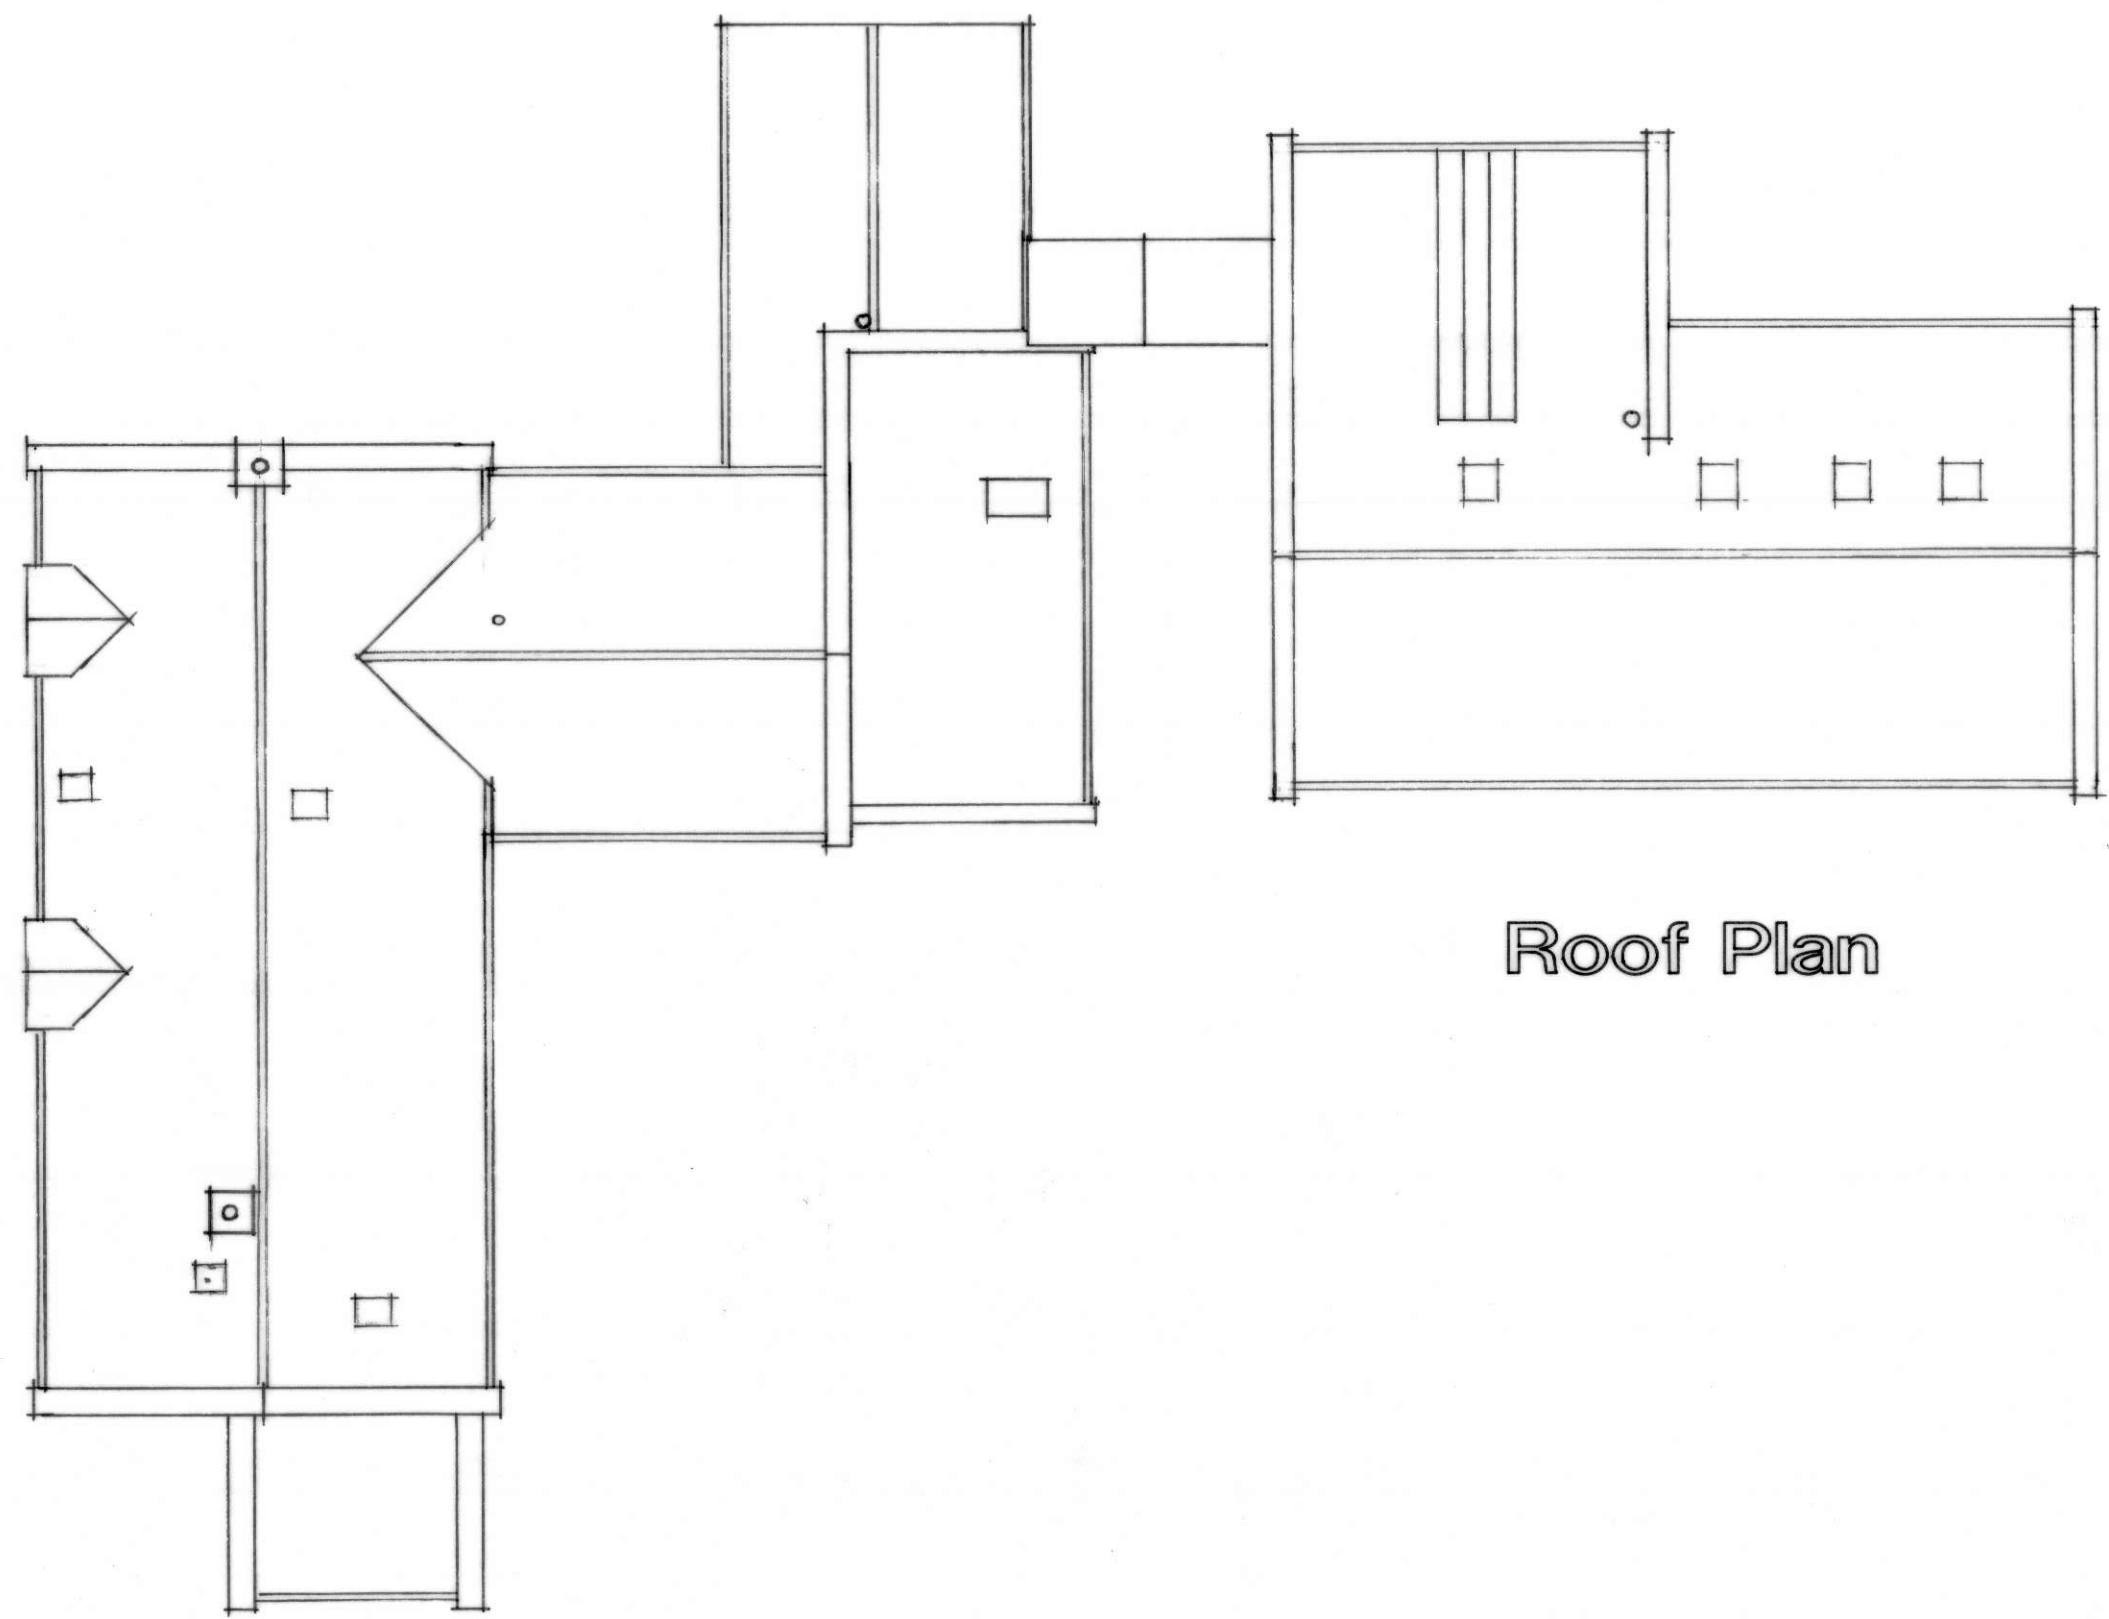


Roof Plan




North East Elevation

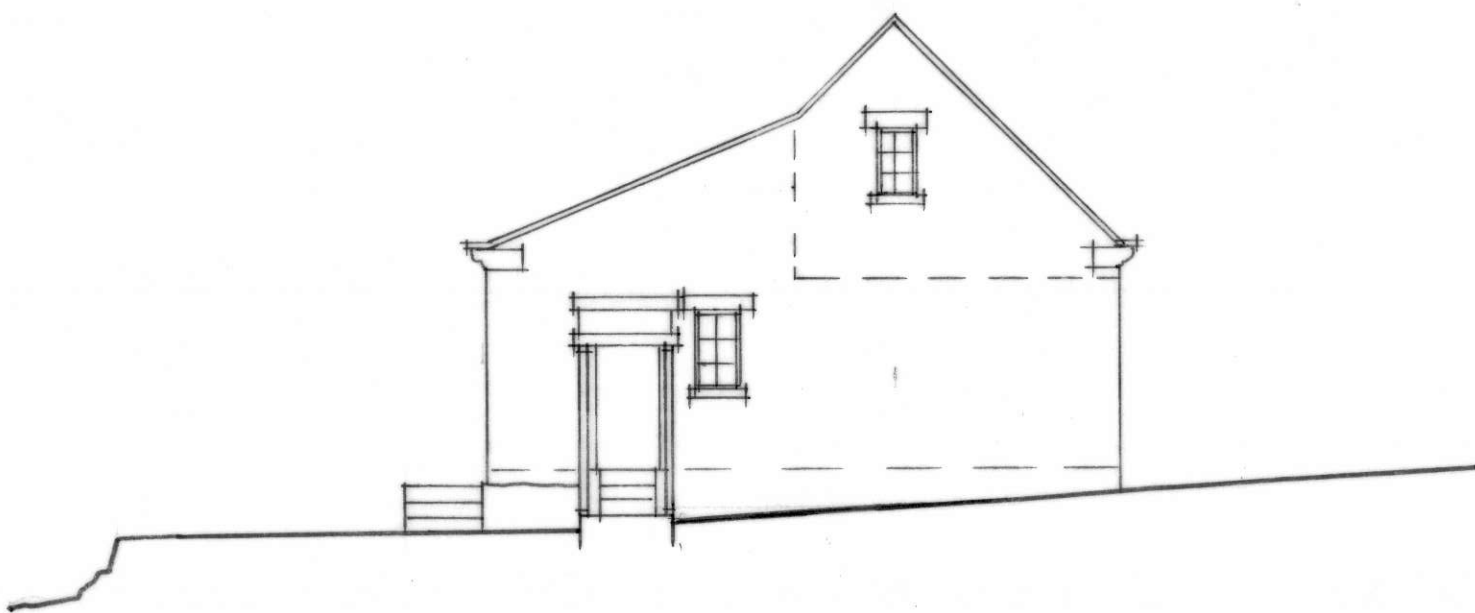


Inner South West Elevation

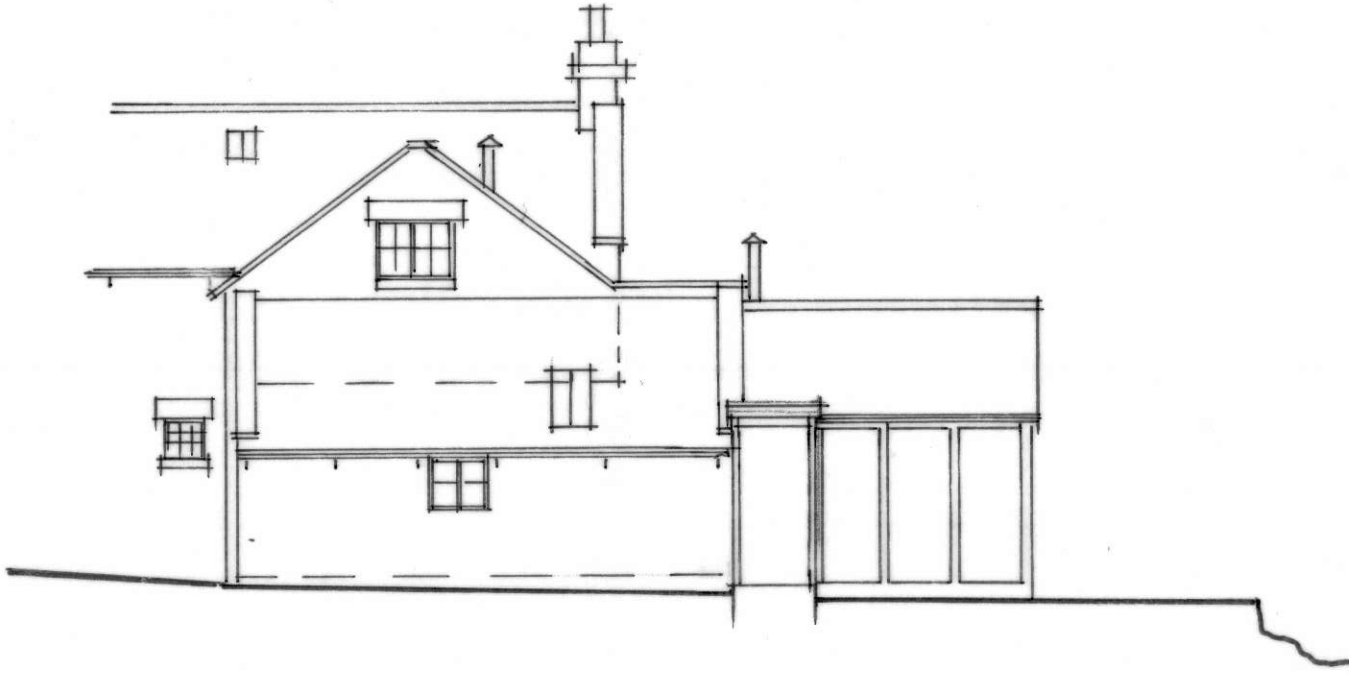

Inner North East Elevation

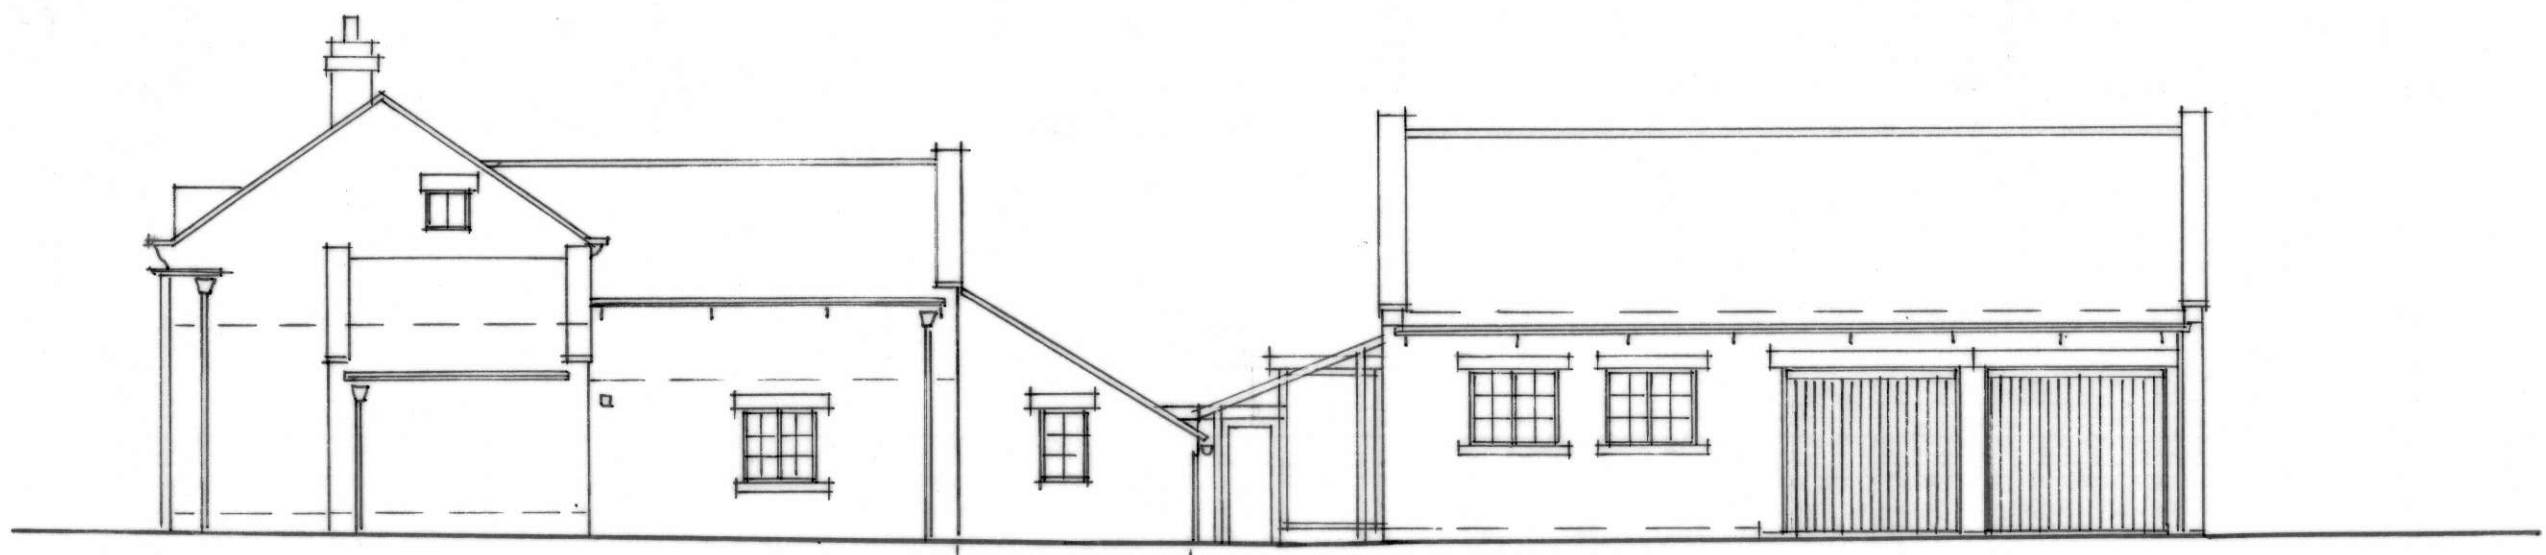


South East Elevation

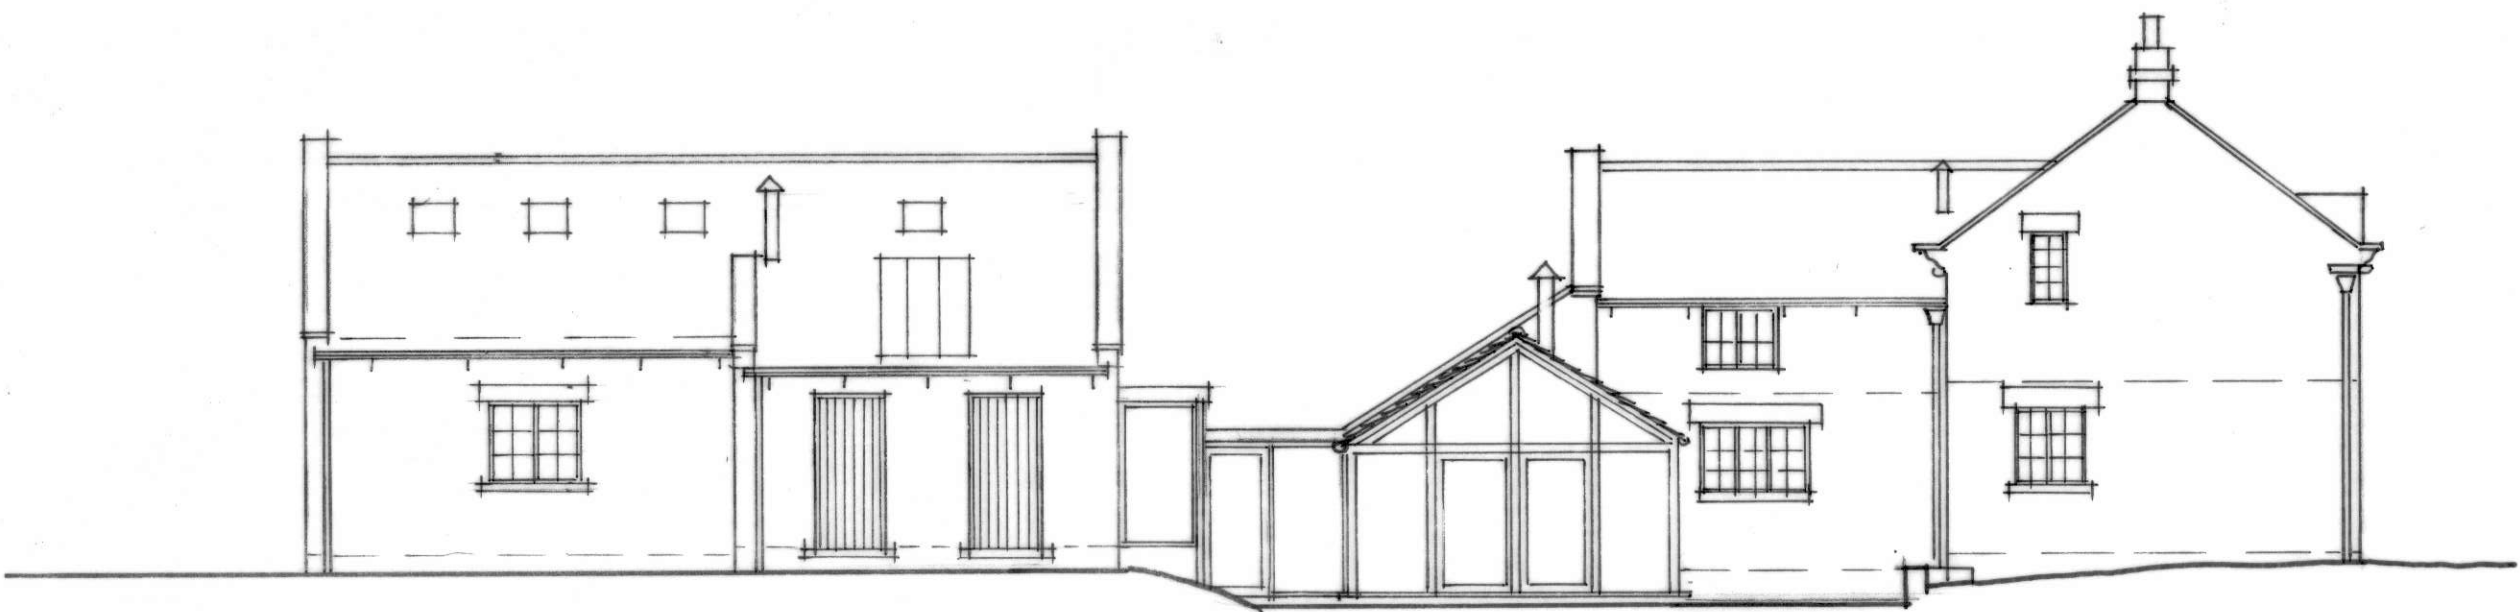

North West Elevation



South West Elevation

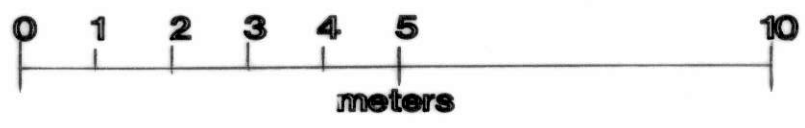



Existing Plans & Elevations  
Lowdales Cottage,  
Hackness, Scarborough. YO13 0JL  
for Mr & Mrs Glaysher.

scale 1/100 at A1, 1/200 at A3. drwg no s2. 3/7/20.



*David R. Bamford*  
ARCHITECTS

THE OLD GRAMMAR SCHOOL  
MANOR SQUARE  
OTLEY LEEDS LS21 3AY  
RIDGE HALL  
RIDGE LANE STAITHES  
NORTH YORKSHIRE TS13 5DX  
TEL: 01943 466988 (Otley)  
01947 840633 (Staithes)  
EMAIL: office@davidbamfordarchitects.co.uk  
www.davidbamfordarchitects.co.uk



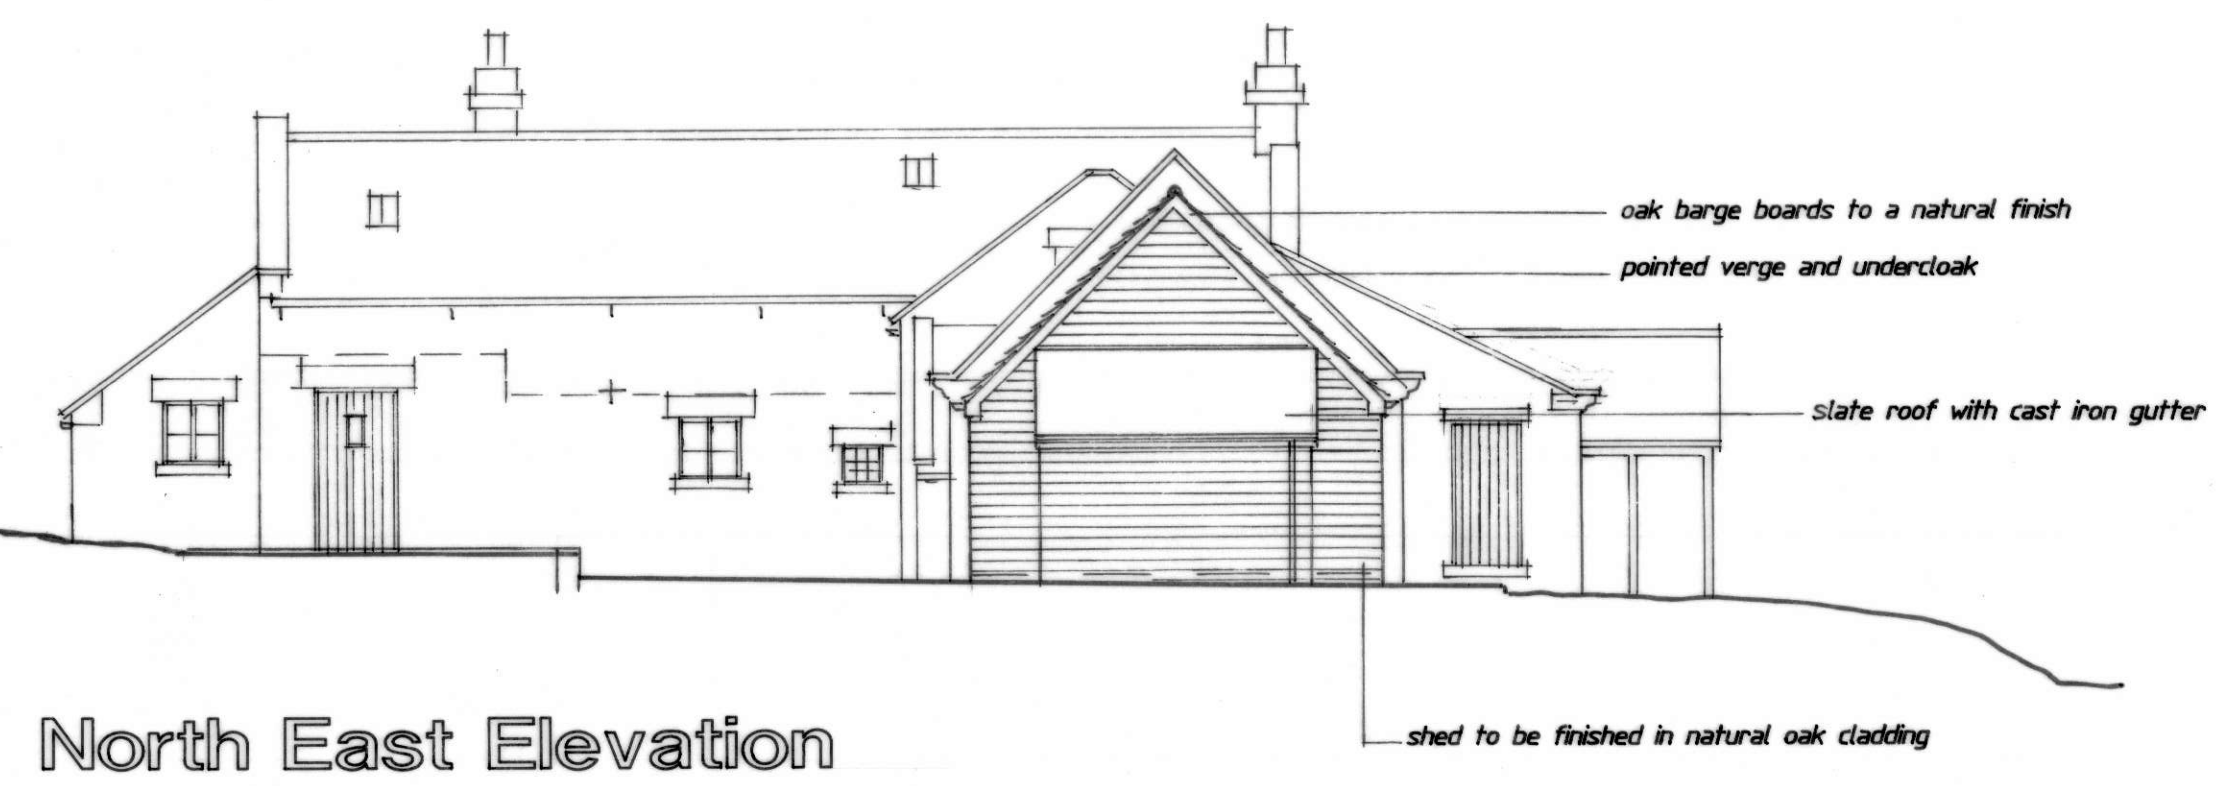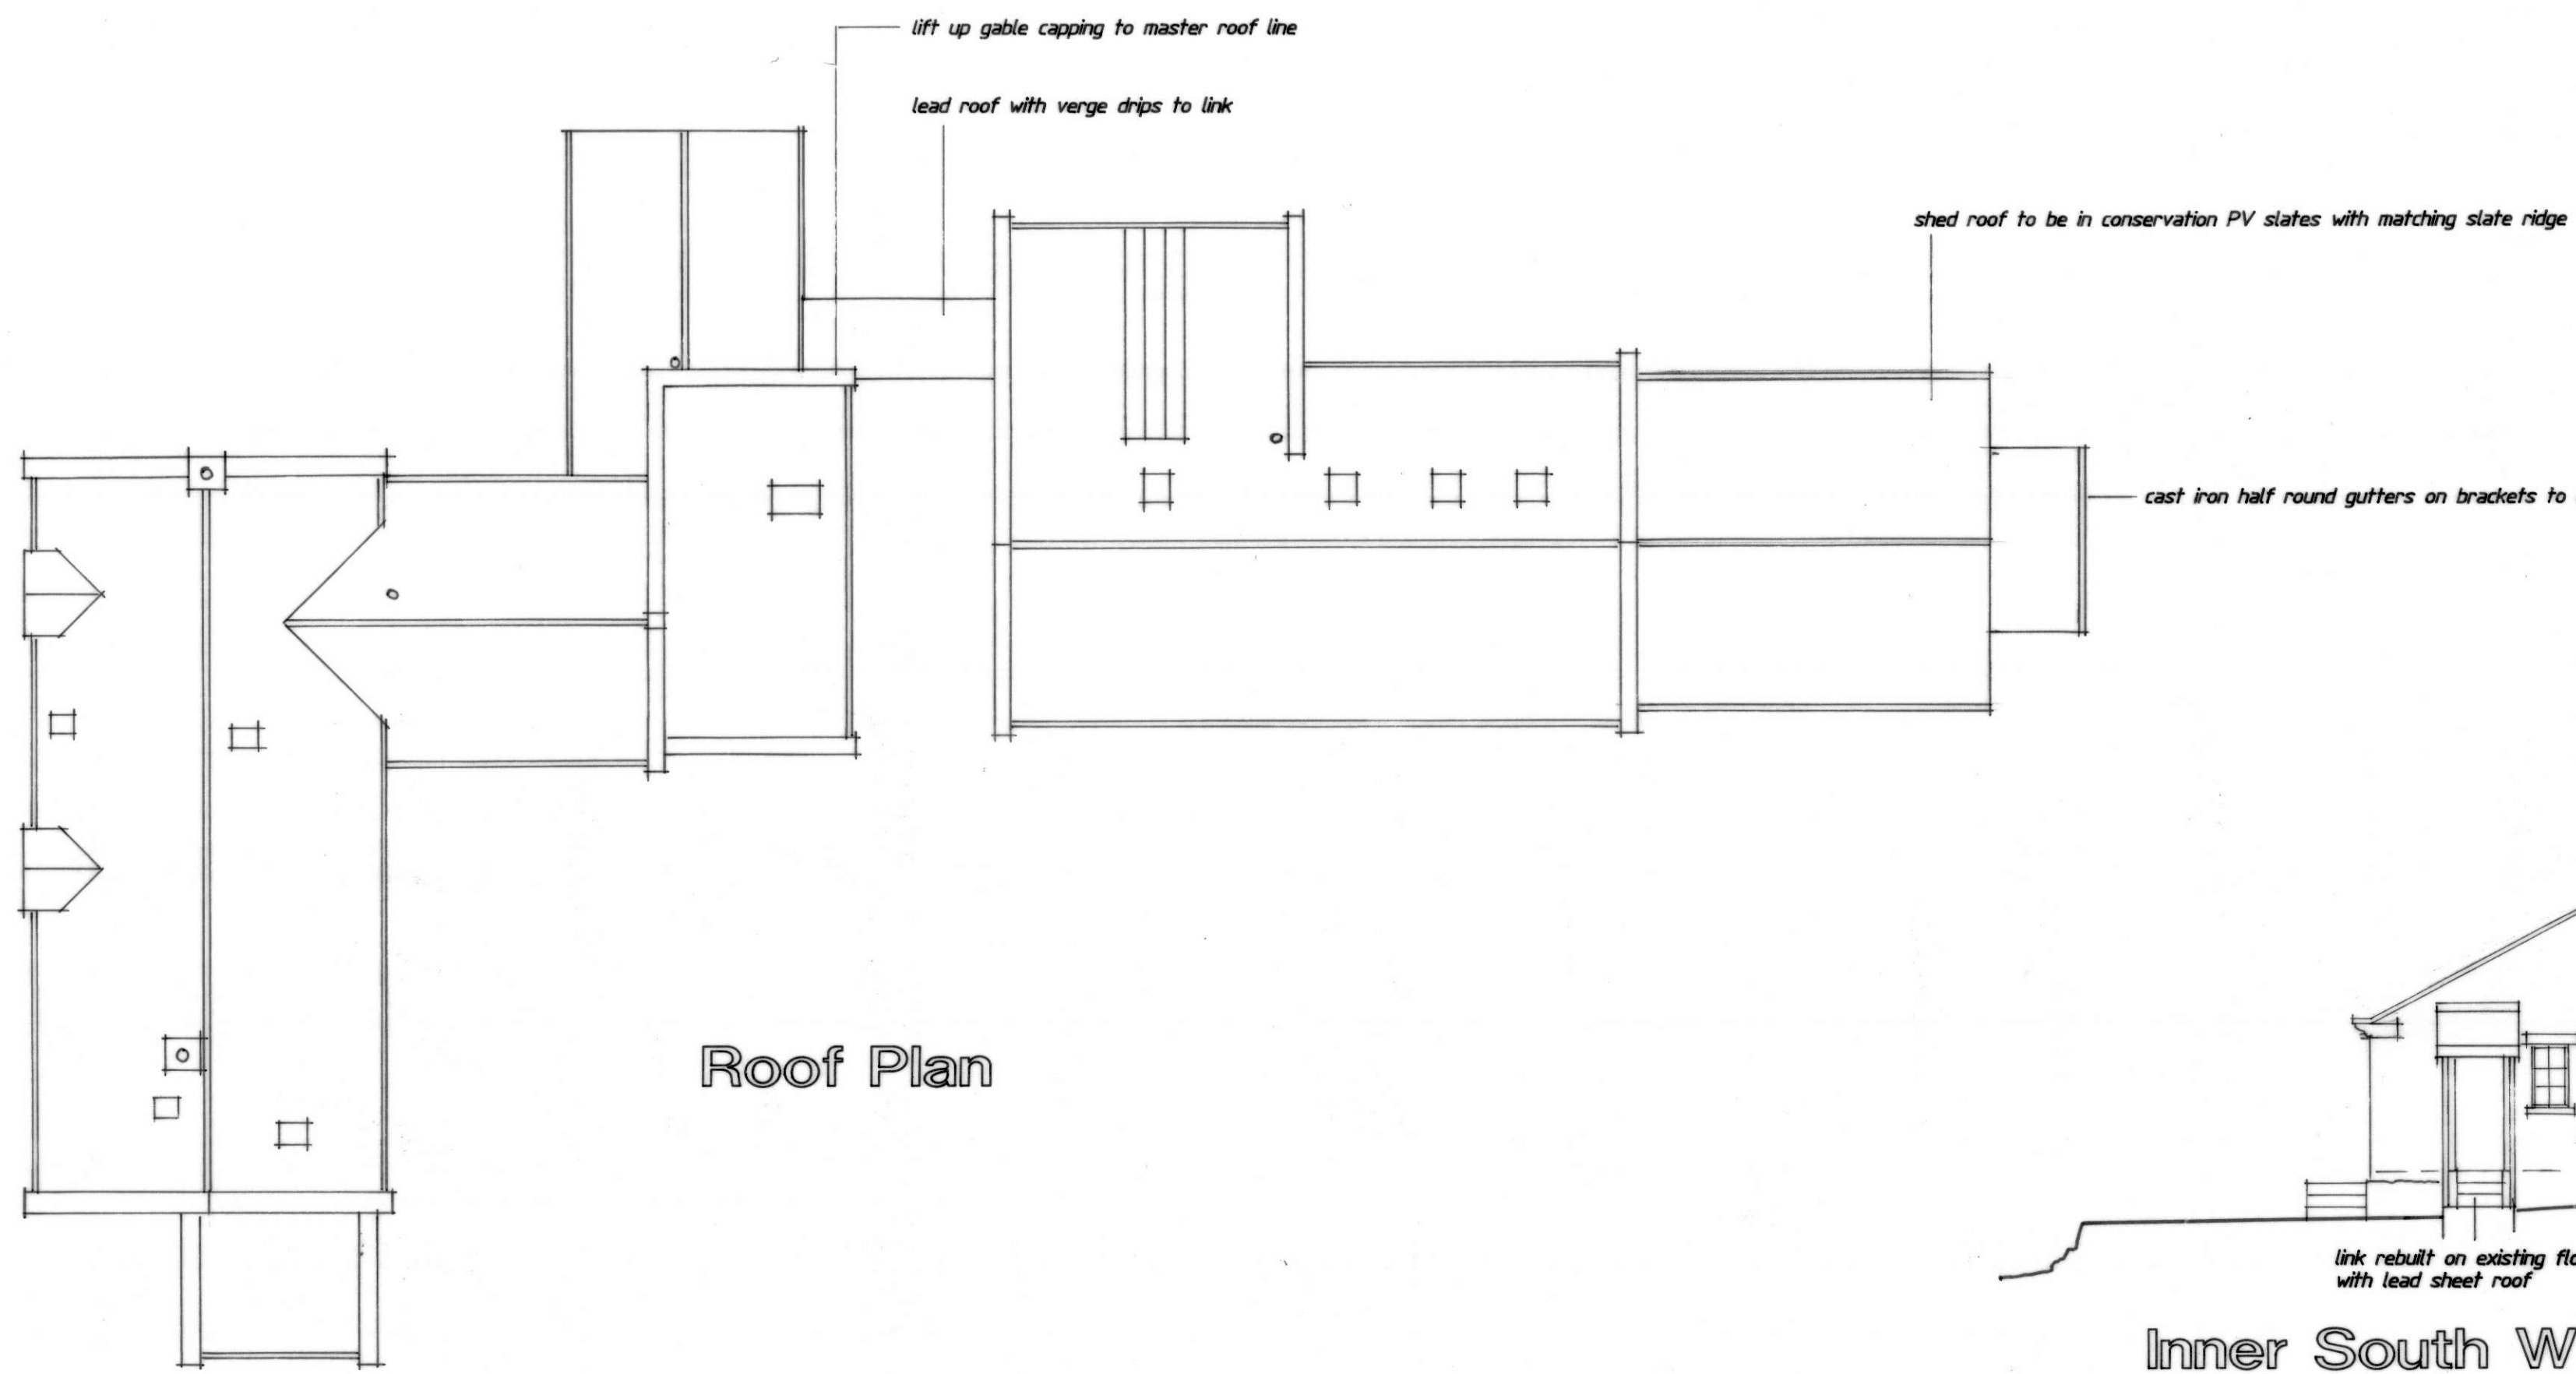

NYMNP  
28/07/2020

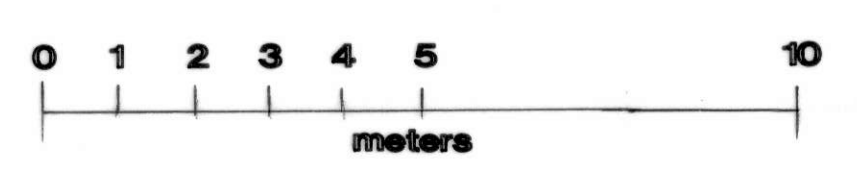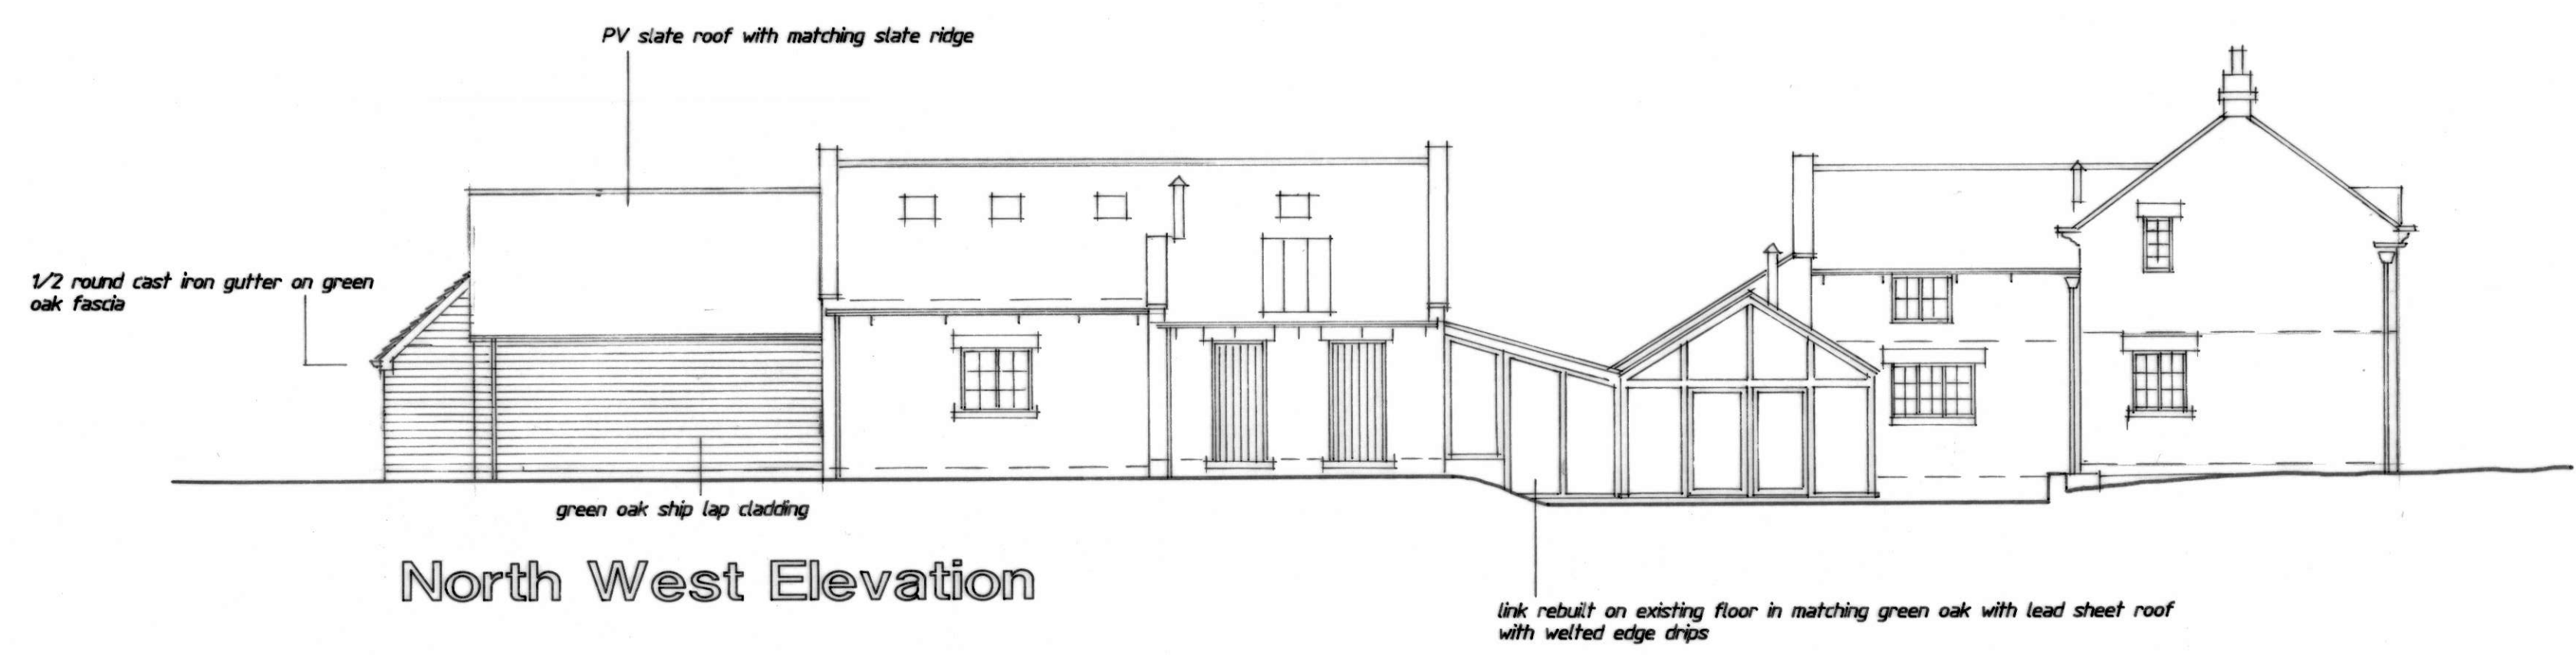

Proposed Plans & Elevations  
Lowdales Cottage,  
Hackness, Scarborough. YO13 0JL  
for Mr & Mrs Glaysher.

scale 1/100 at A1, 1/200 at A3. drwg no p2. 7/7/20.

*David R. Bamford*  
ARCHITECTS

THE OLD GRAMMAR SCHOOL  
MANOR SQUARE  
OTLEY LEEDS LS21 3AY

RIDGE HALL  
RIDGE LANE STAITHES  
NORTH YORKSHIRE TS13 5DX

TEL: 01943 466988 (Otley)  
01947 840633 (Staithes)

EMAIL: office@davidbamfordarchitects.co.uk  
www.davidbamfordarchitects.co.uk