


Mill House

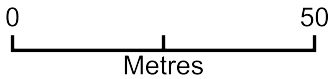



Plan Produced for: Planning Application
Date Produced: 29 Jul 2020
Plan Reference Number: TQRQM20211112002773
Scale: 1:1250 @ A4

Block Plan

NYMNP

29/07/2020

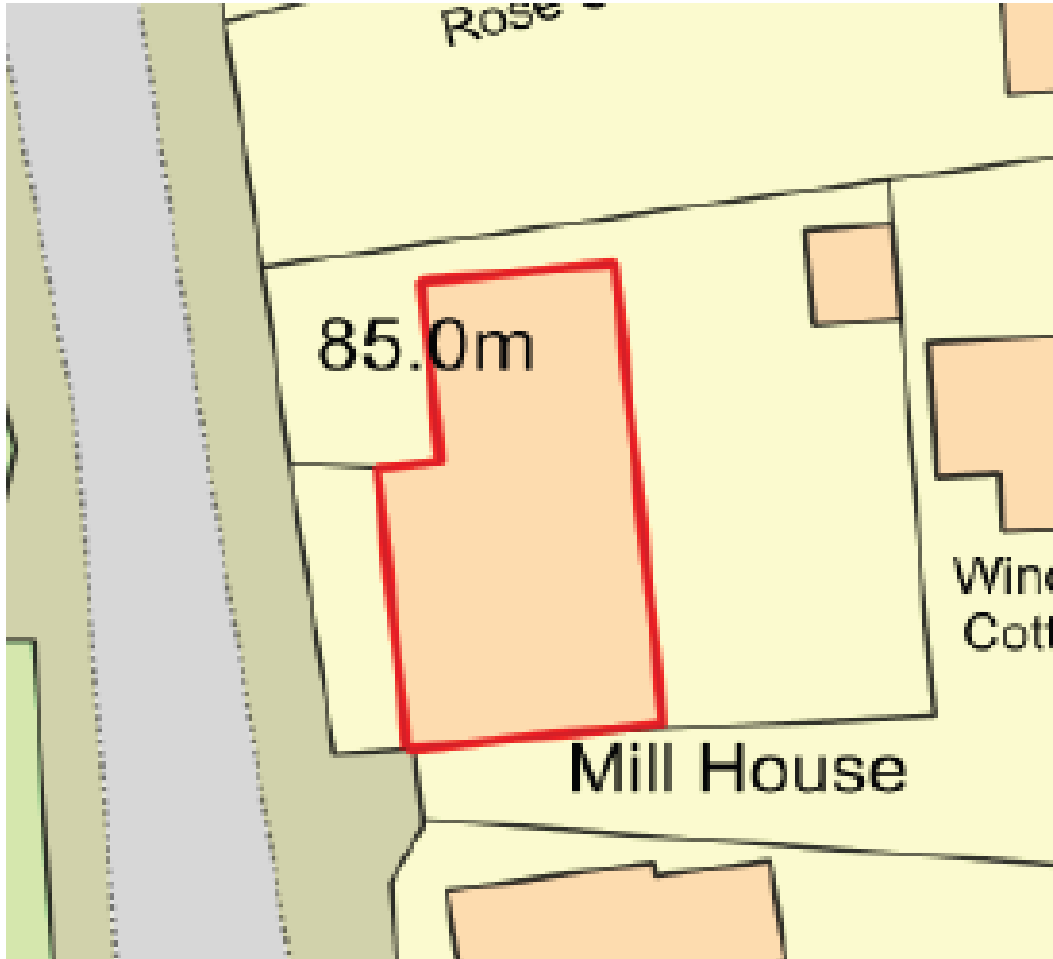

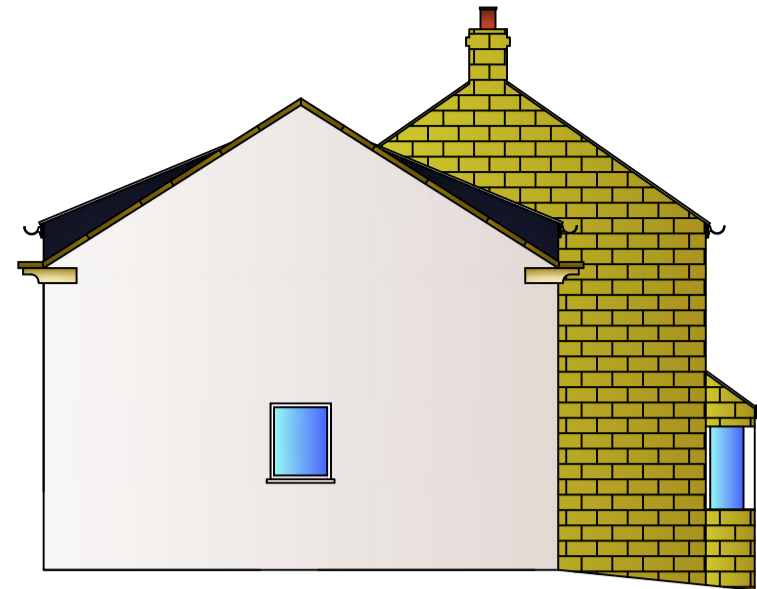

Existing North Elevation



Existing West Elevation


NYMNPA
 29/07/2020



Existing South Elevation




Existing East Elevation

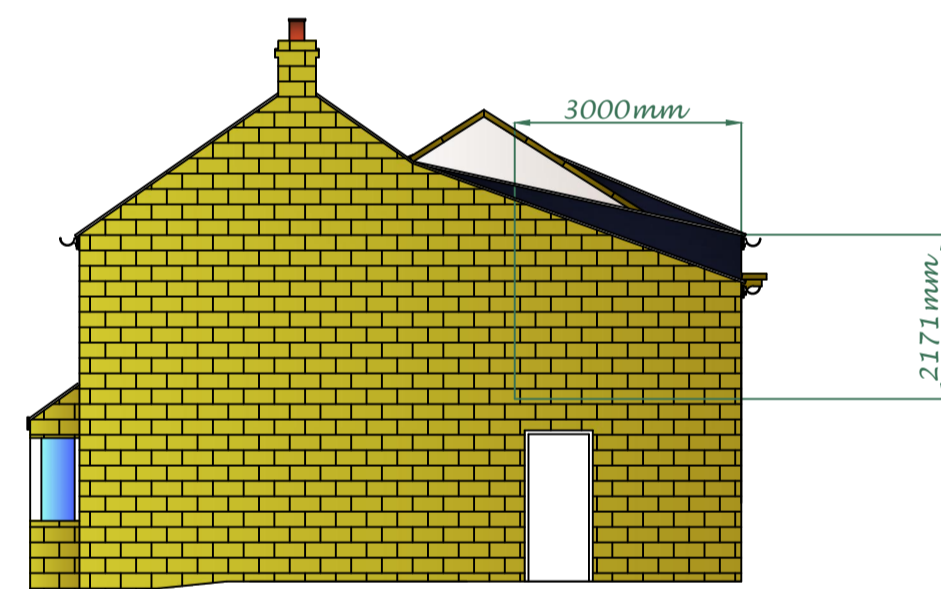


Proposed South Elevation




Proposed East Elevation

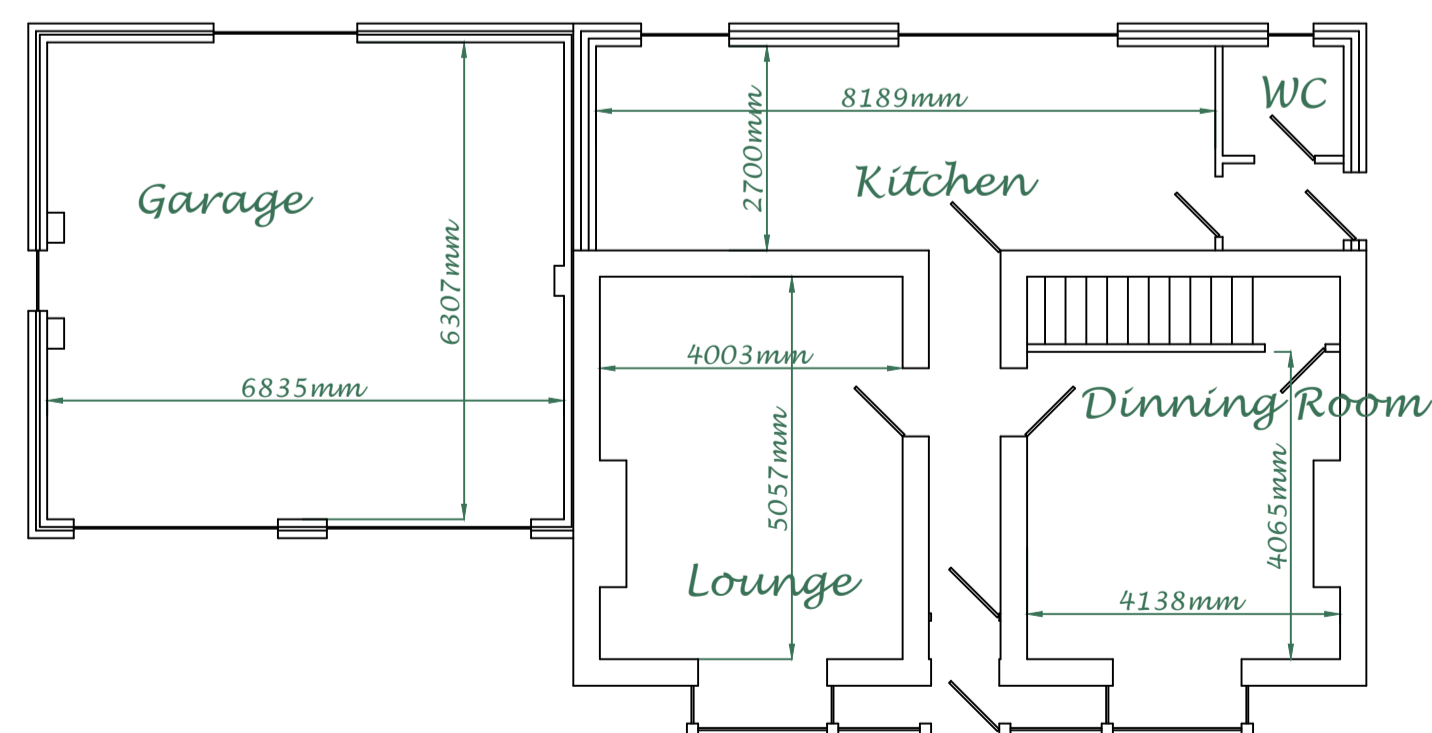

Existing Ground Floor Plan

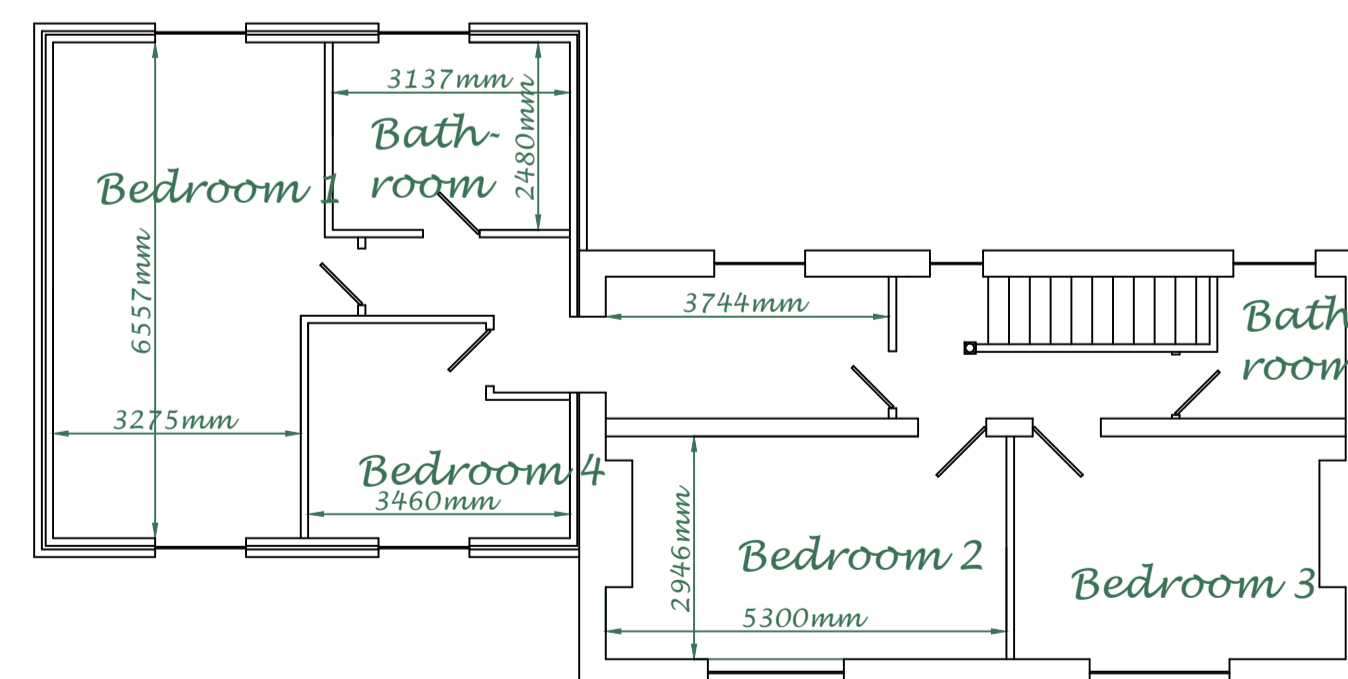

Existing First Floor Plan

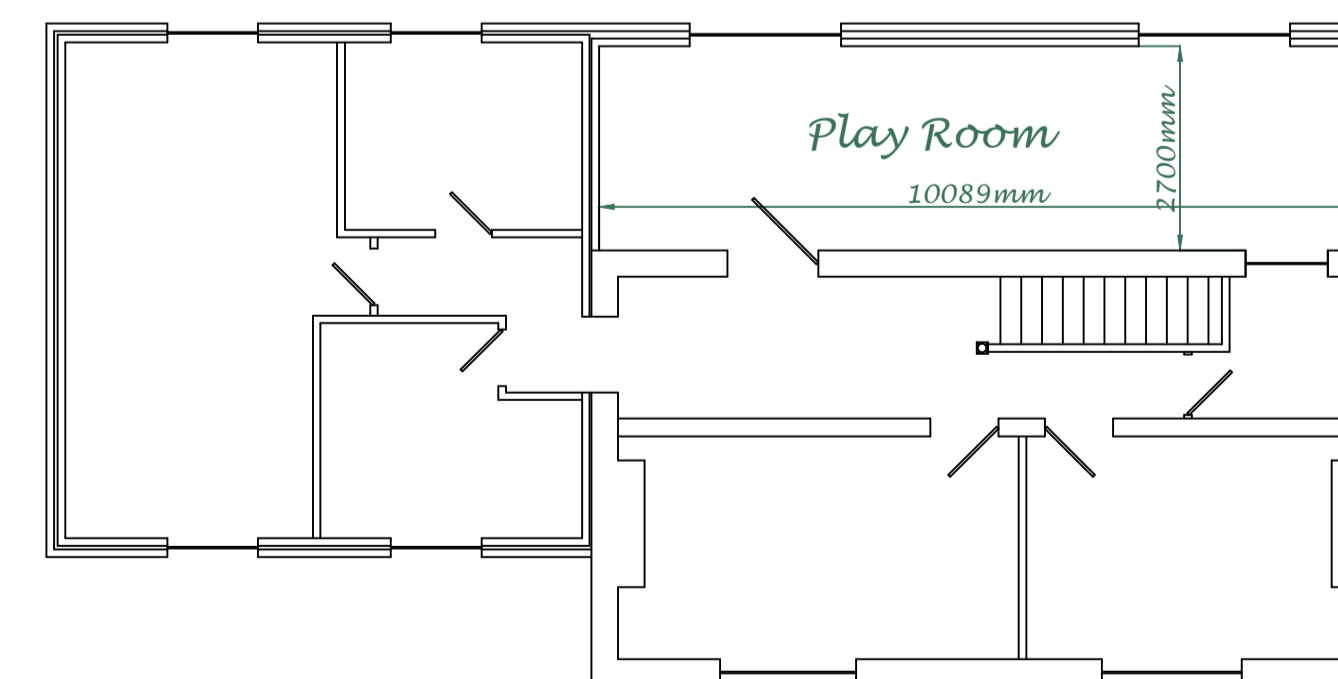

Proposed First Floor Plan

Details:

Client:

Scales at A1:
 Location Plan - 1: 1250
 Site Layout - 1: 250
 Elevations - 1: 100
 Floor Plans - 1: 100