

NYMNPA

30/07/2020

**Proposed extension
to
Beckdale House
Scalby
Scarborough**

For


Mr and Mrs N Thomas

**John Blaymires
Architect**

56 Pasture Lane
Scamer
Scarborough YO12 4QR

NYMNP

30/07/2020

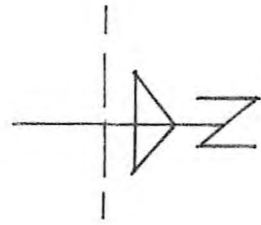

area A

end elevation
A1

rear

front

Beckdale House

SCALBY



Hackness Road

Hay Lane

Church Hill

Dwg. no. 2016/07/1

LOCATION/SITE PLAN 1:1250

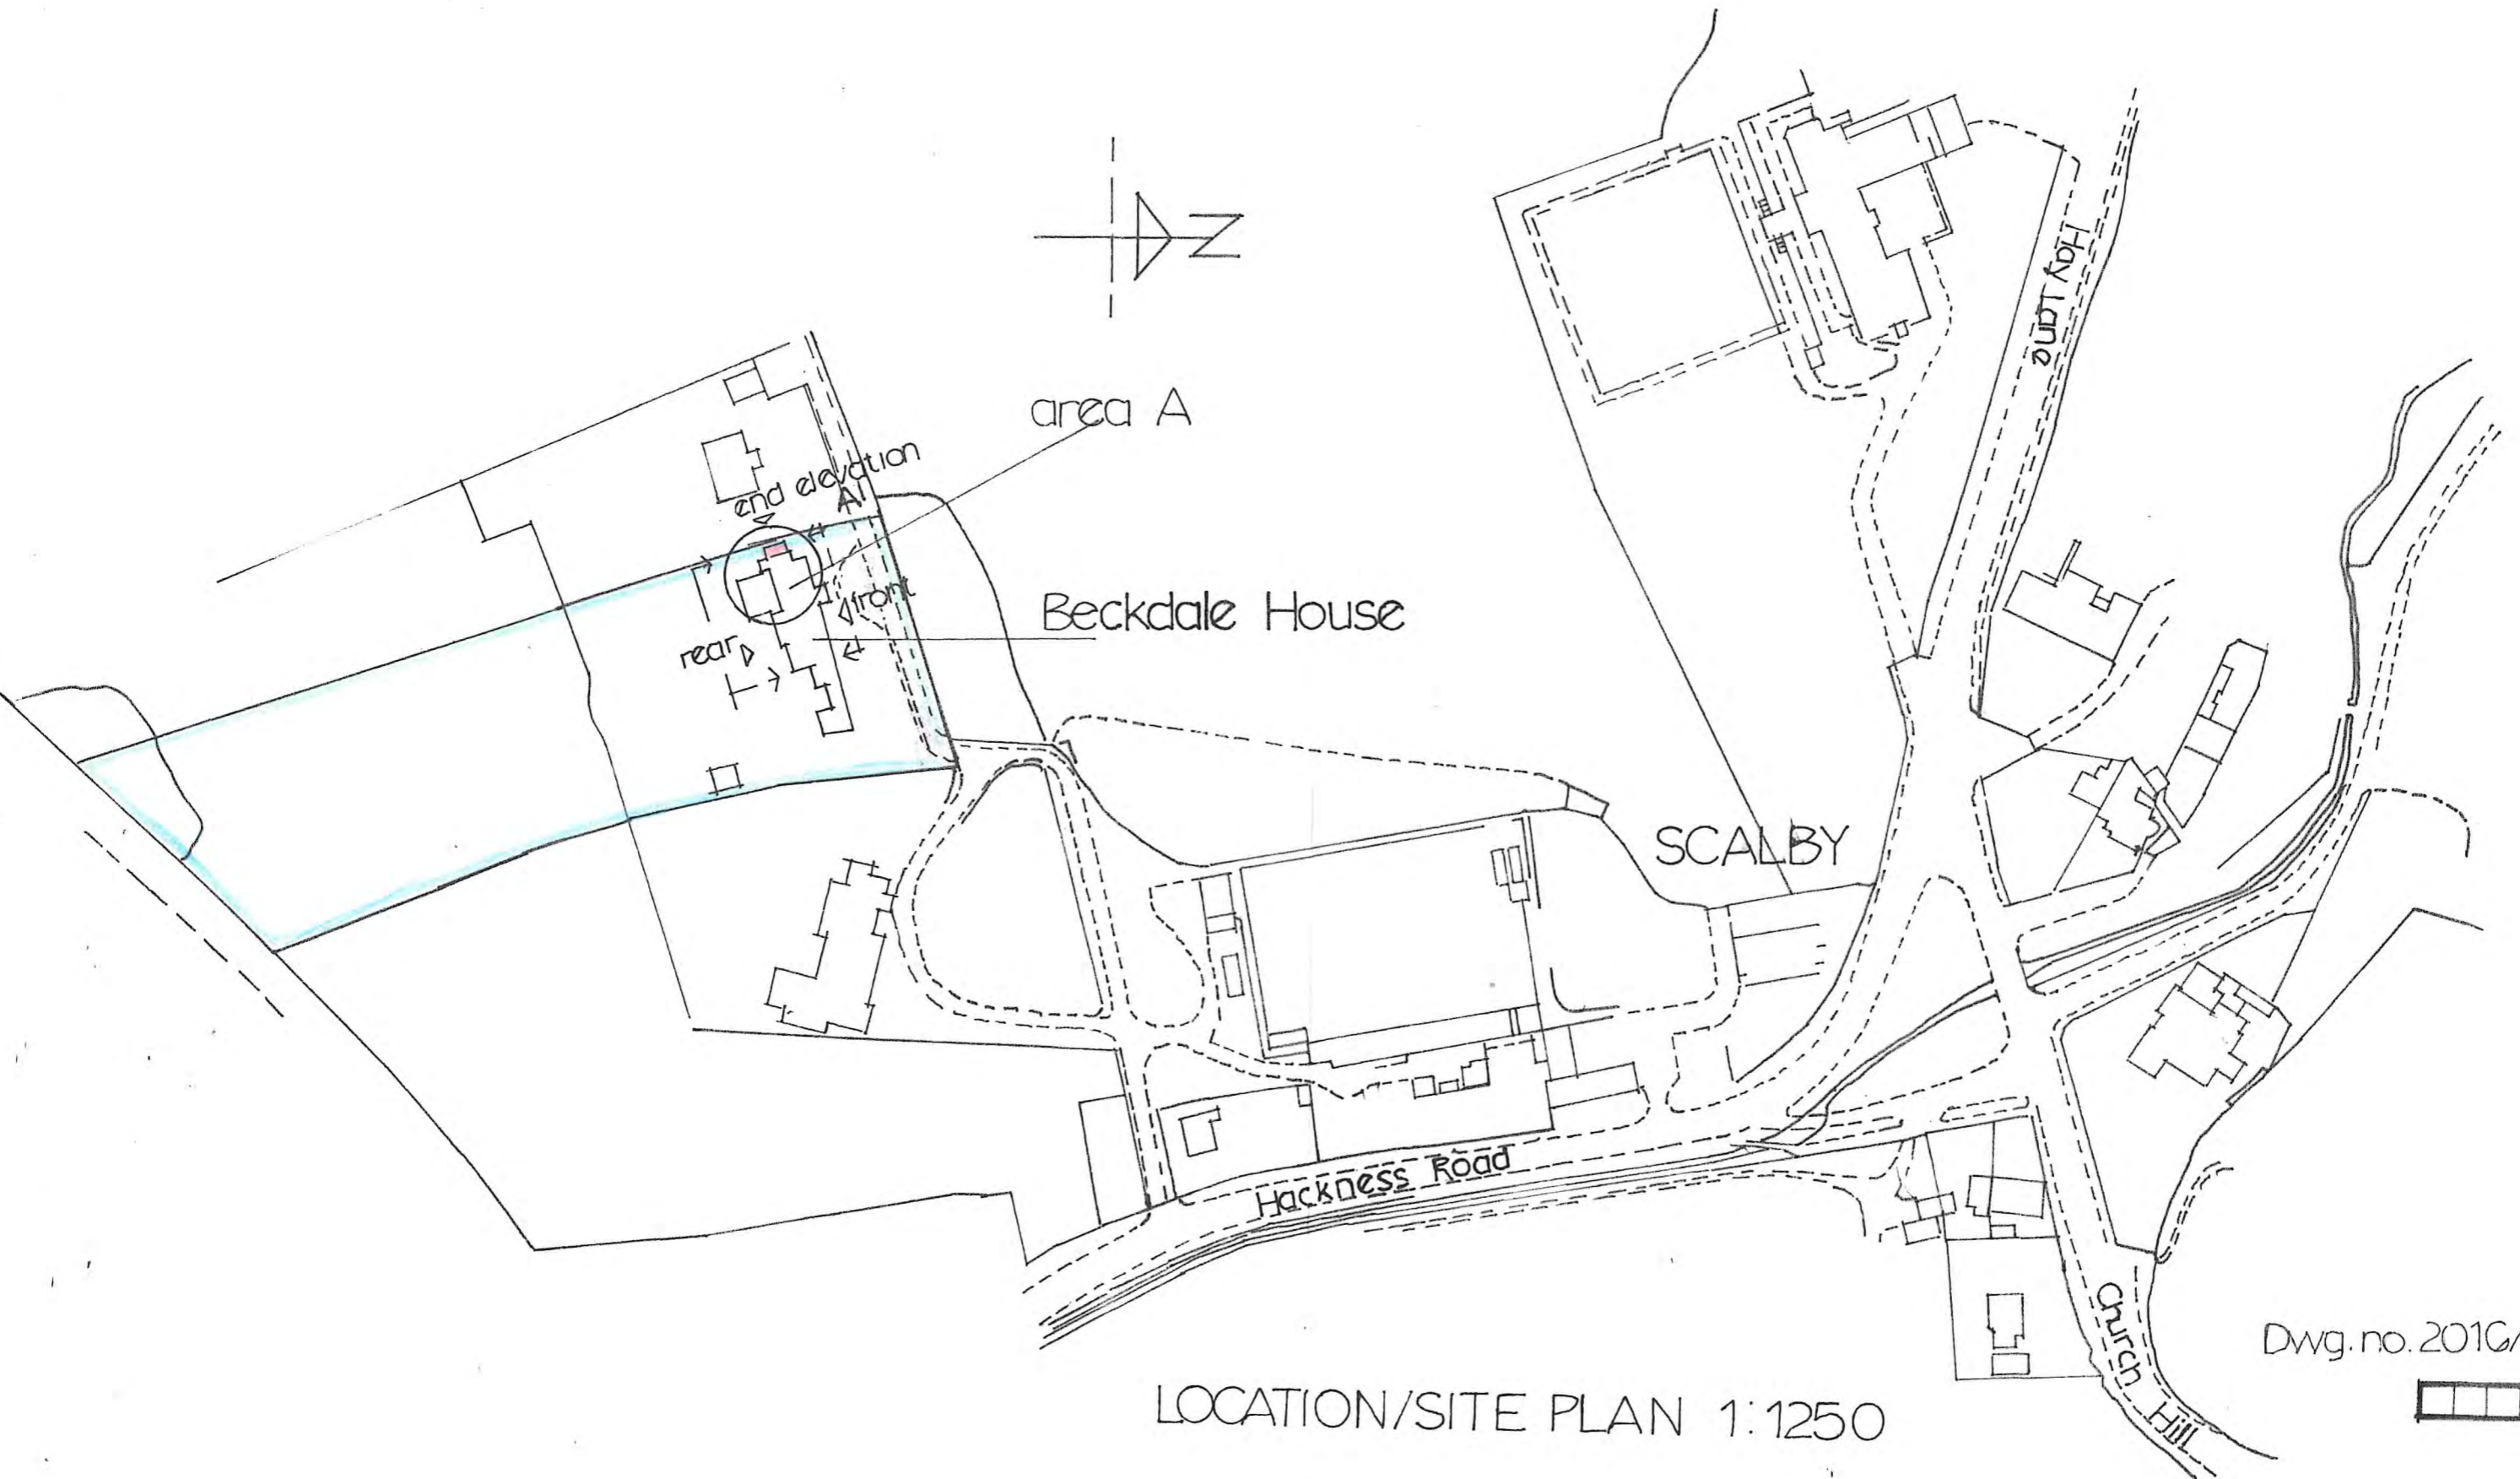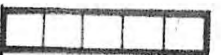

NYMNPA

30/07/2020

hall

conservatory

lounge

garden

garden

part ground
floor plan AREA A

1:50

0 0.5 1 2 3m


EXISTING

Dwg. no. 2016/07/2



NYMNPA

30/07/2020

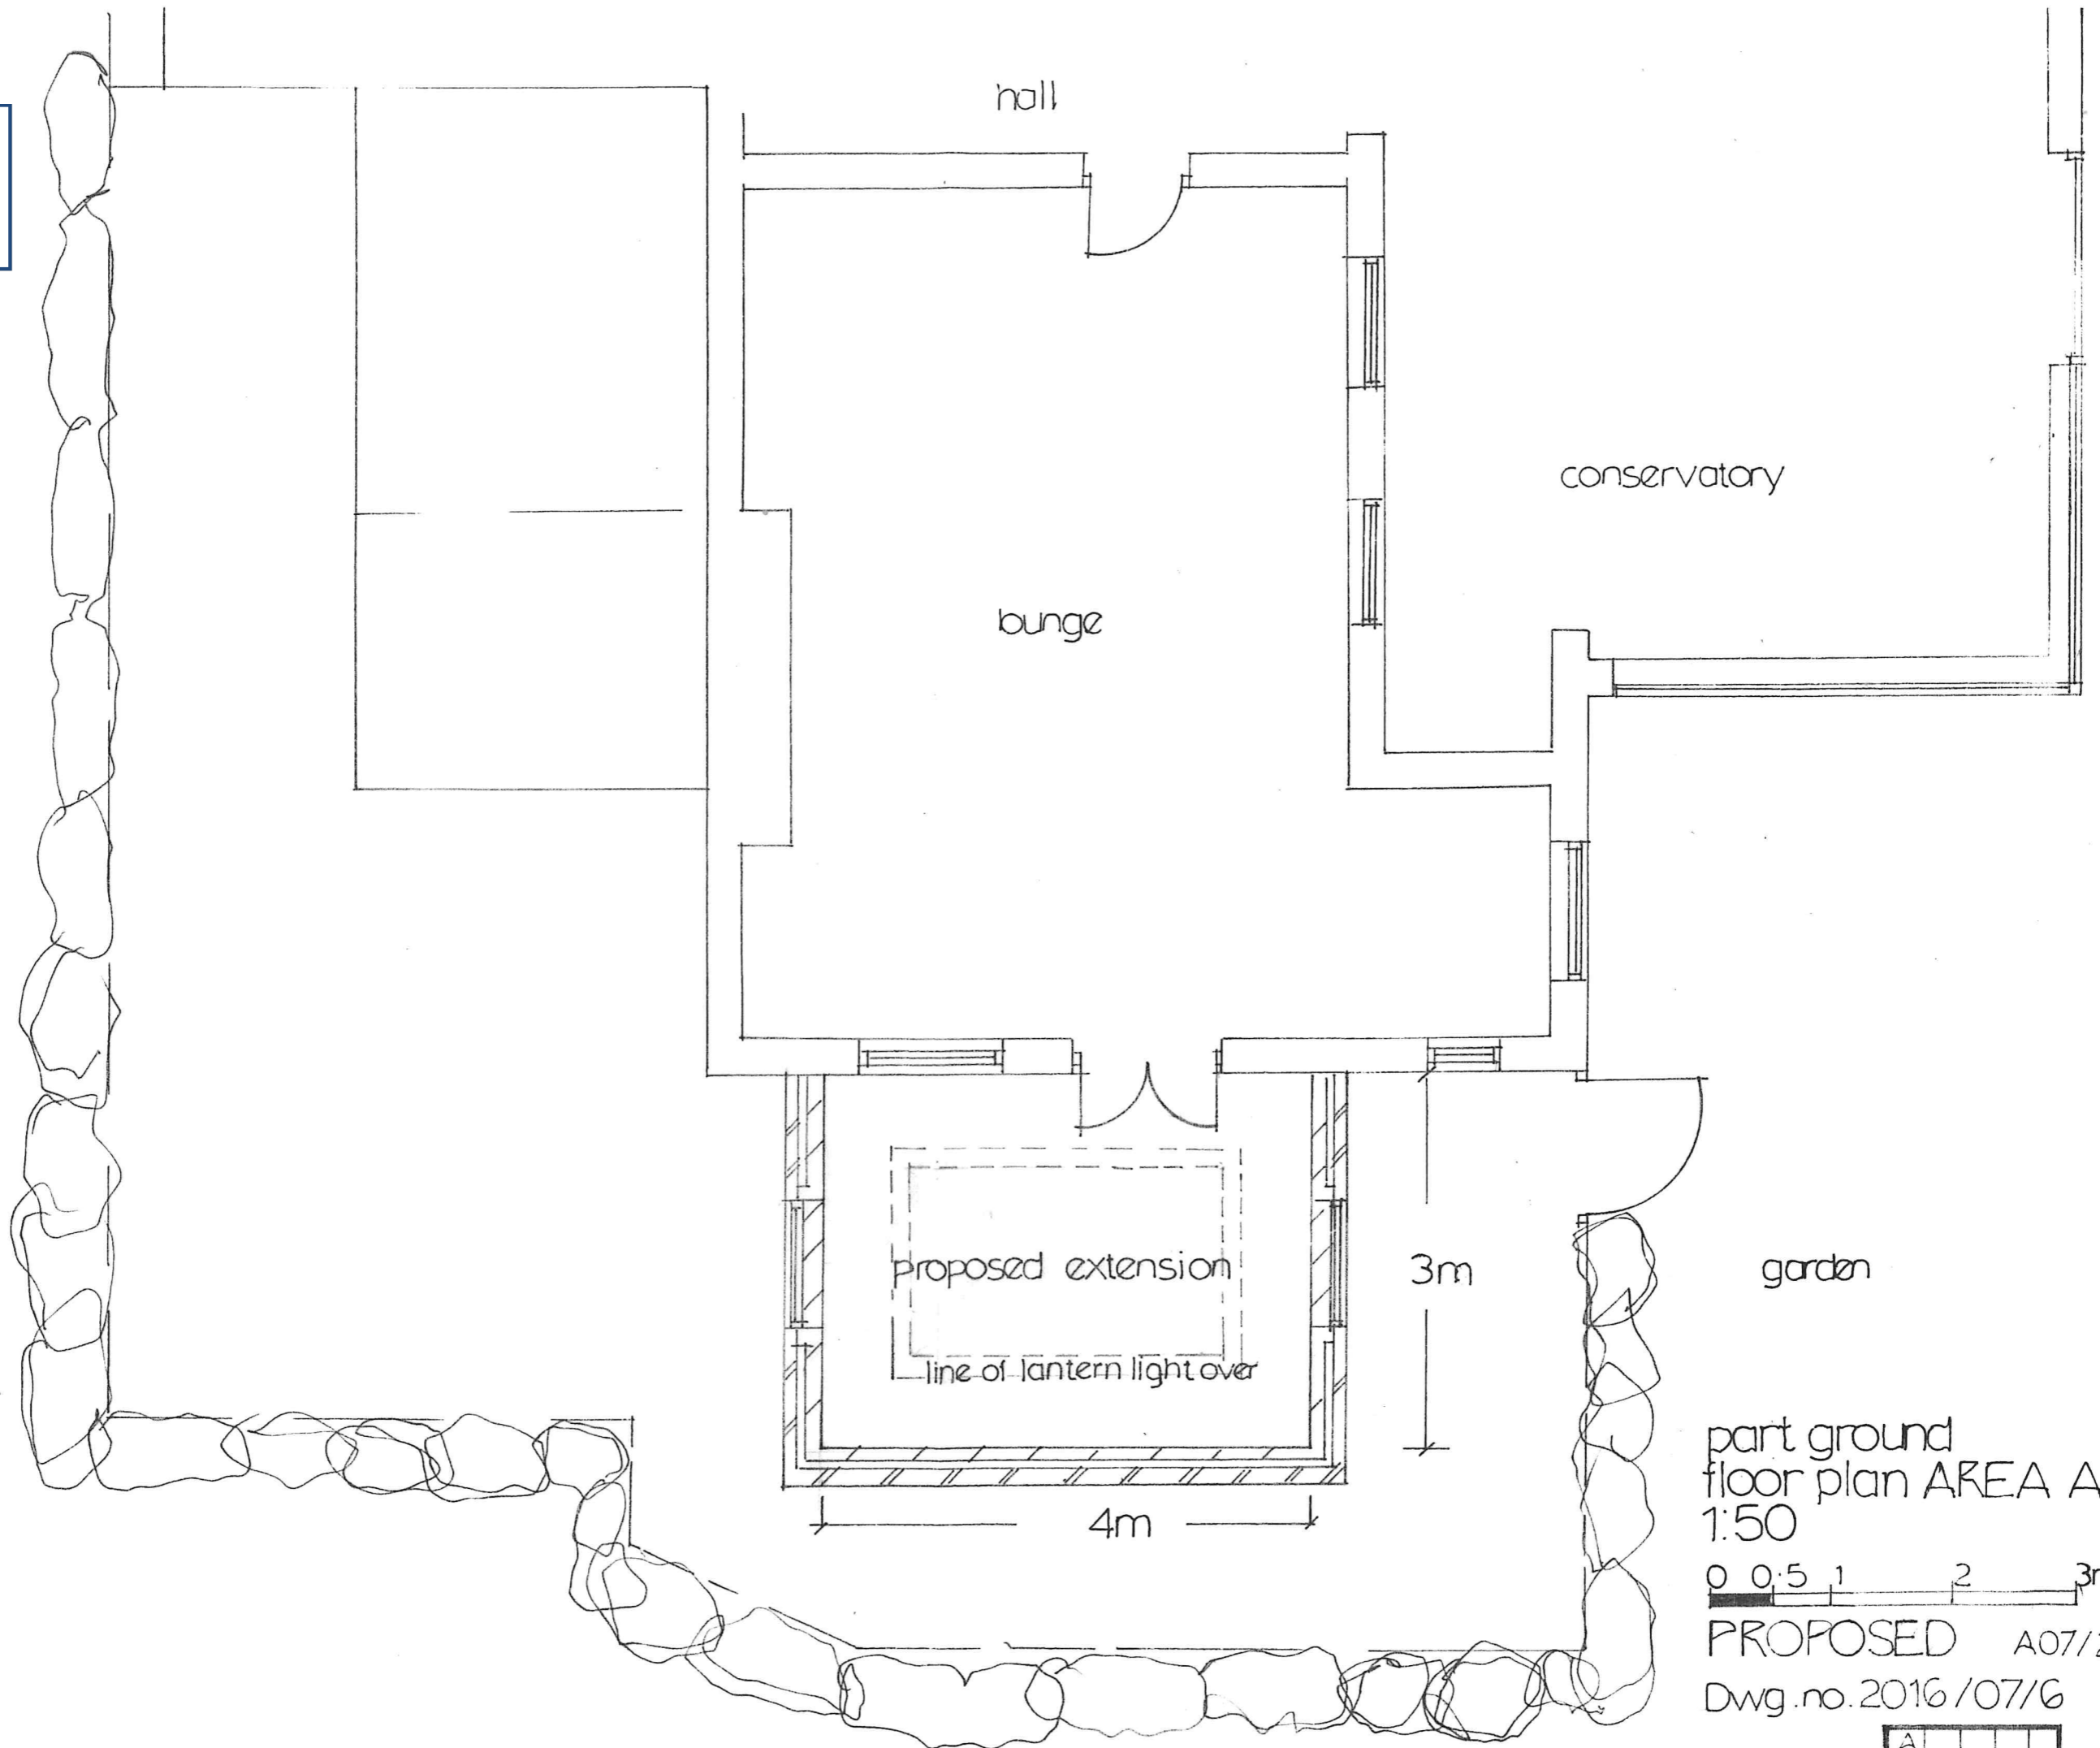

part ground
floor plan AREA A
1:50

0 0.5 1 2 3m

PROPOSED A07/20.

Dwg.no.2016/07/6

A

NYMNPA


30/07/2020



front elevation 1:100 EXISTING



rear elevation 1:100 EXISTING

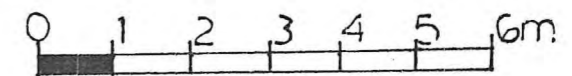

Dwg.no. 2016/07/4



NYMNP


30/07/2020



front elevation 1:100 PROPOSED



rear elevation 1:100 PROPOSED

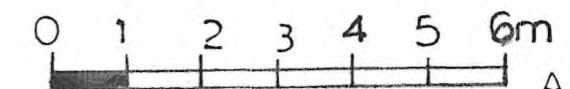

A 07/20
Dwg.no. 2016/07/8



NYMNP

30/07/2020




end elevation A 1:50 EXISTING

0 0.5 1 2 3m

part rear elevation B 1:50 EXISTING

Dwg.no 2016/07/5

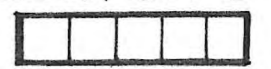


NYMNP

30/07/2020



end elevation A 1:50
PROPOSED

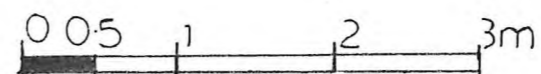


part rear elevation
B 1:50
PROPOSED

A07/20
Dwg.no. 2016/07/7

A


NYMNP

30/07/2020

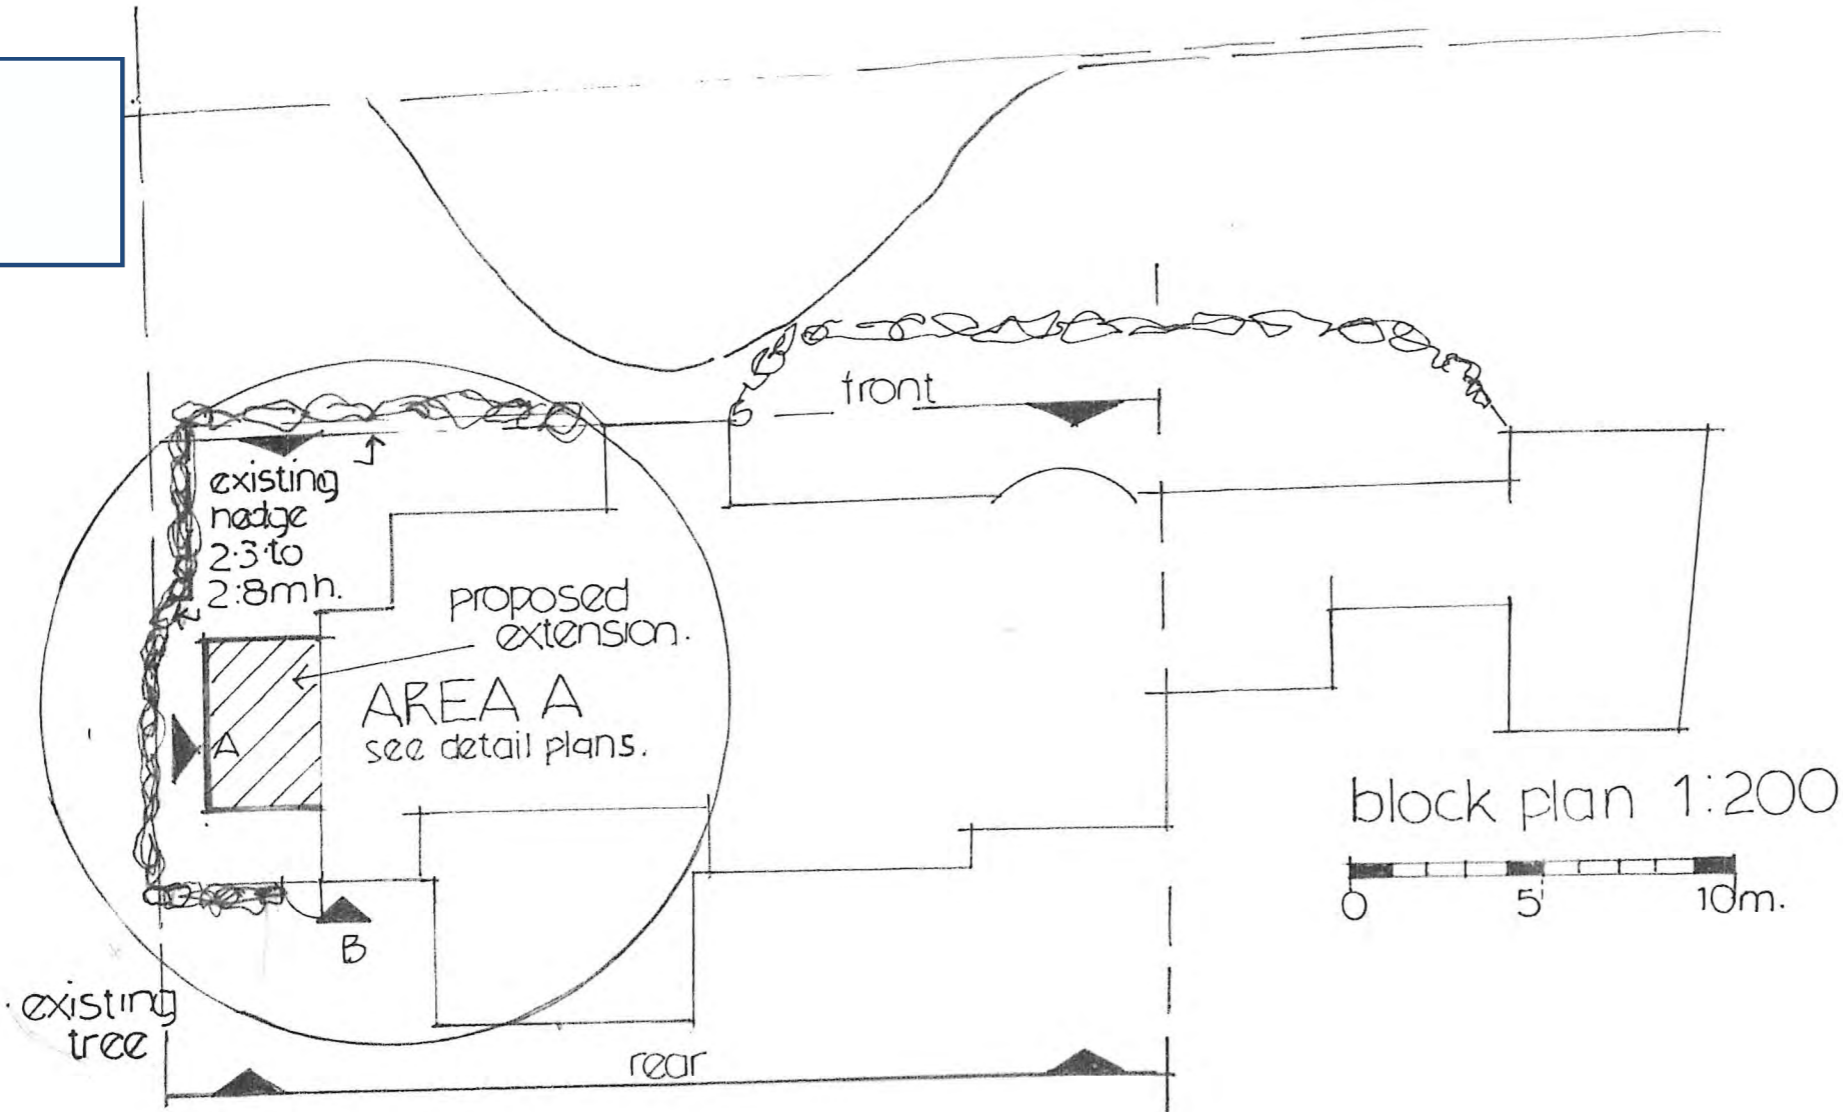

end elevation A 1:100 PROPOSED

0 1 2 3 4 5 6m

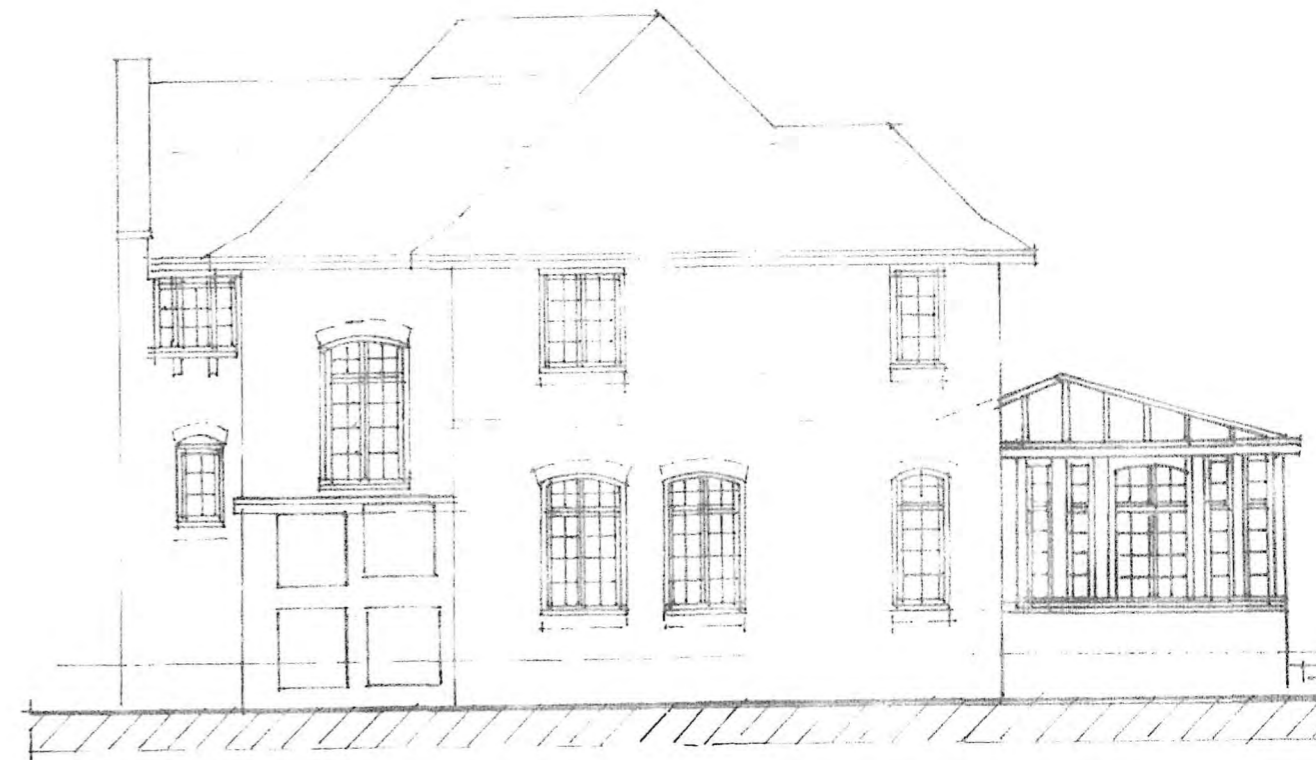

Dwg. no 2016/07/3 B 07/20

AIB
A tree 03/16.