




**Promapv2**  
LANDMARK INFORMATION

Ordnance Survey © Crown Copyright 2020. All Rights Reserved.  
Licence number 100023432  
Plotted Scale - 1:1250. Paper Size - A4

**NYMNPA**  
**13/08/2020**

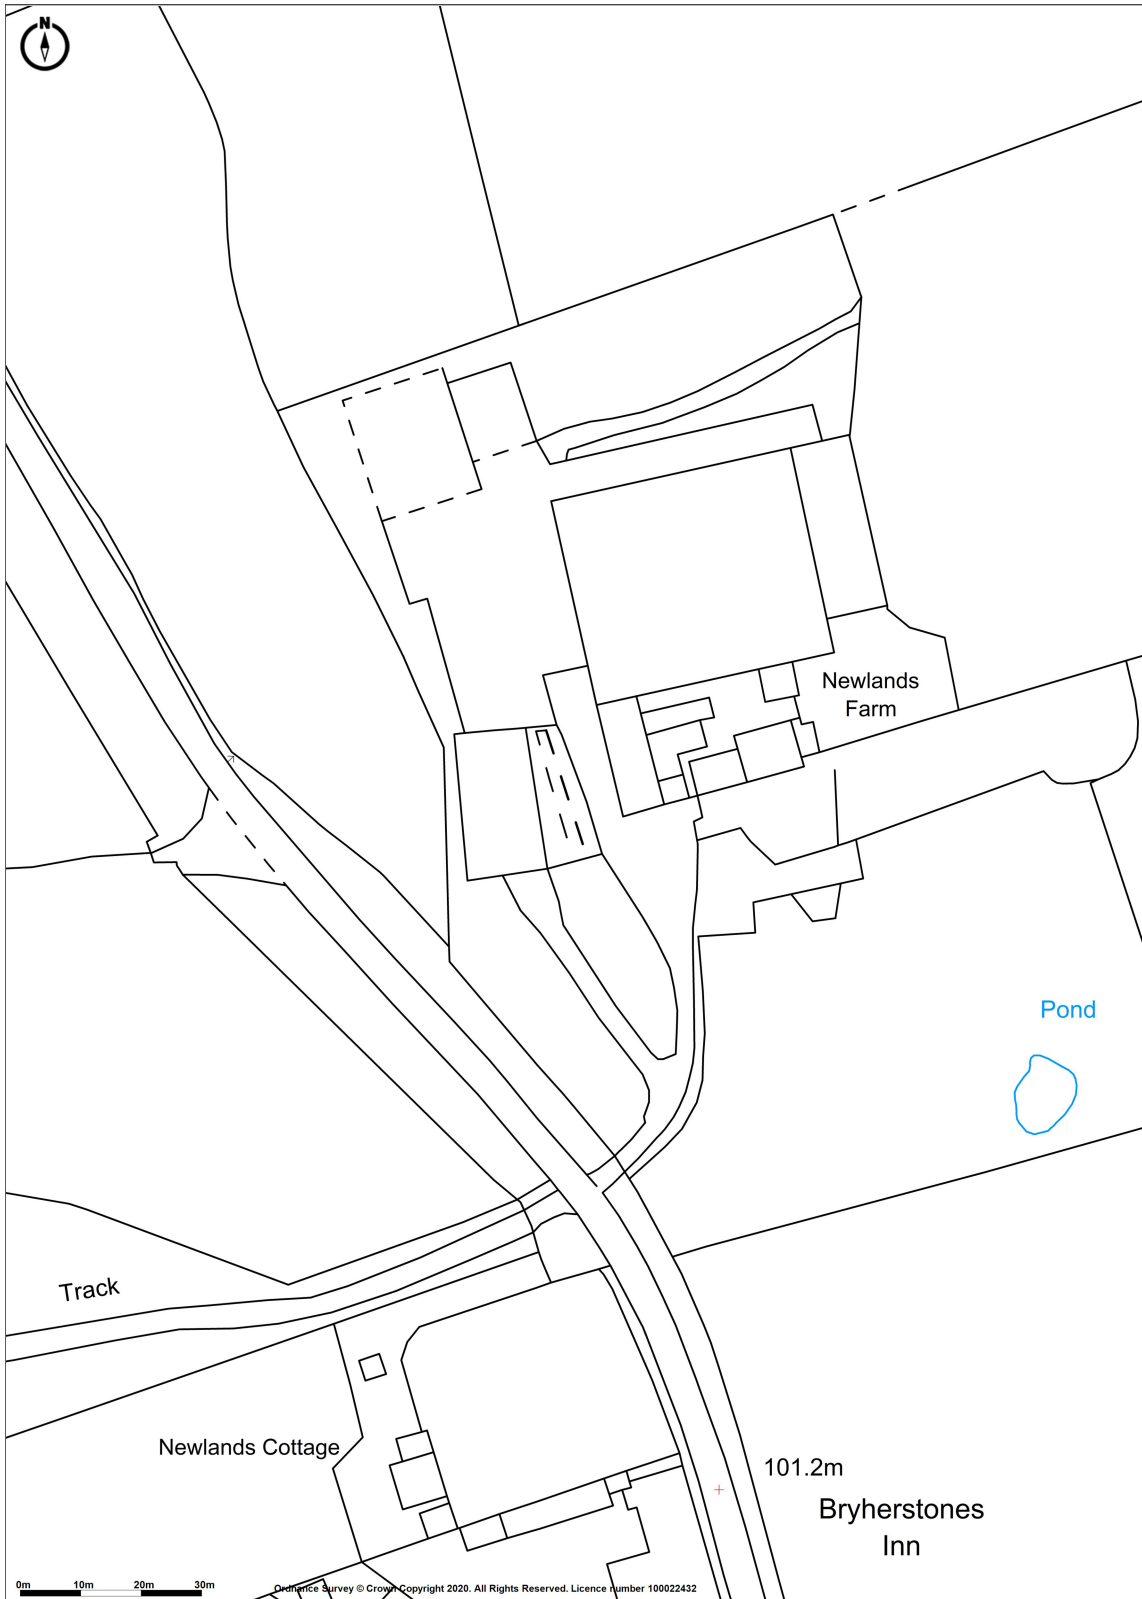

NYMNP  
13/08/2020

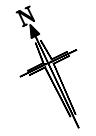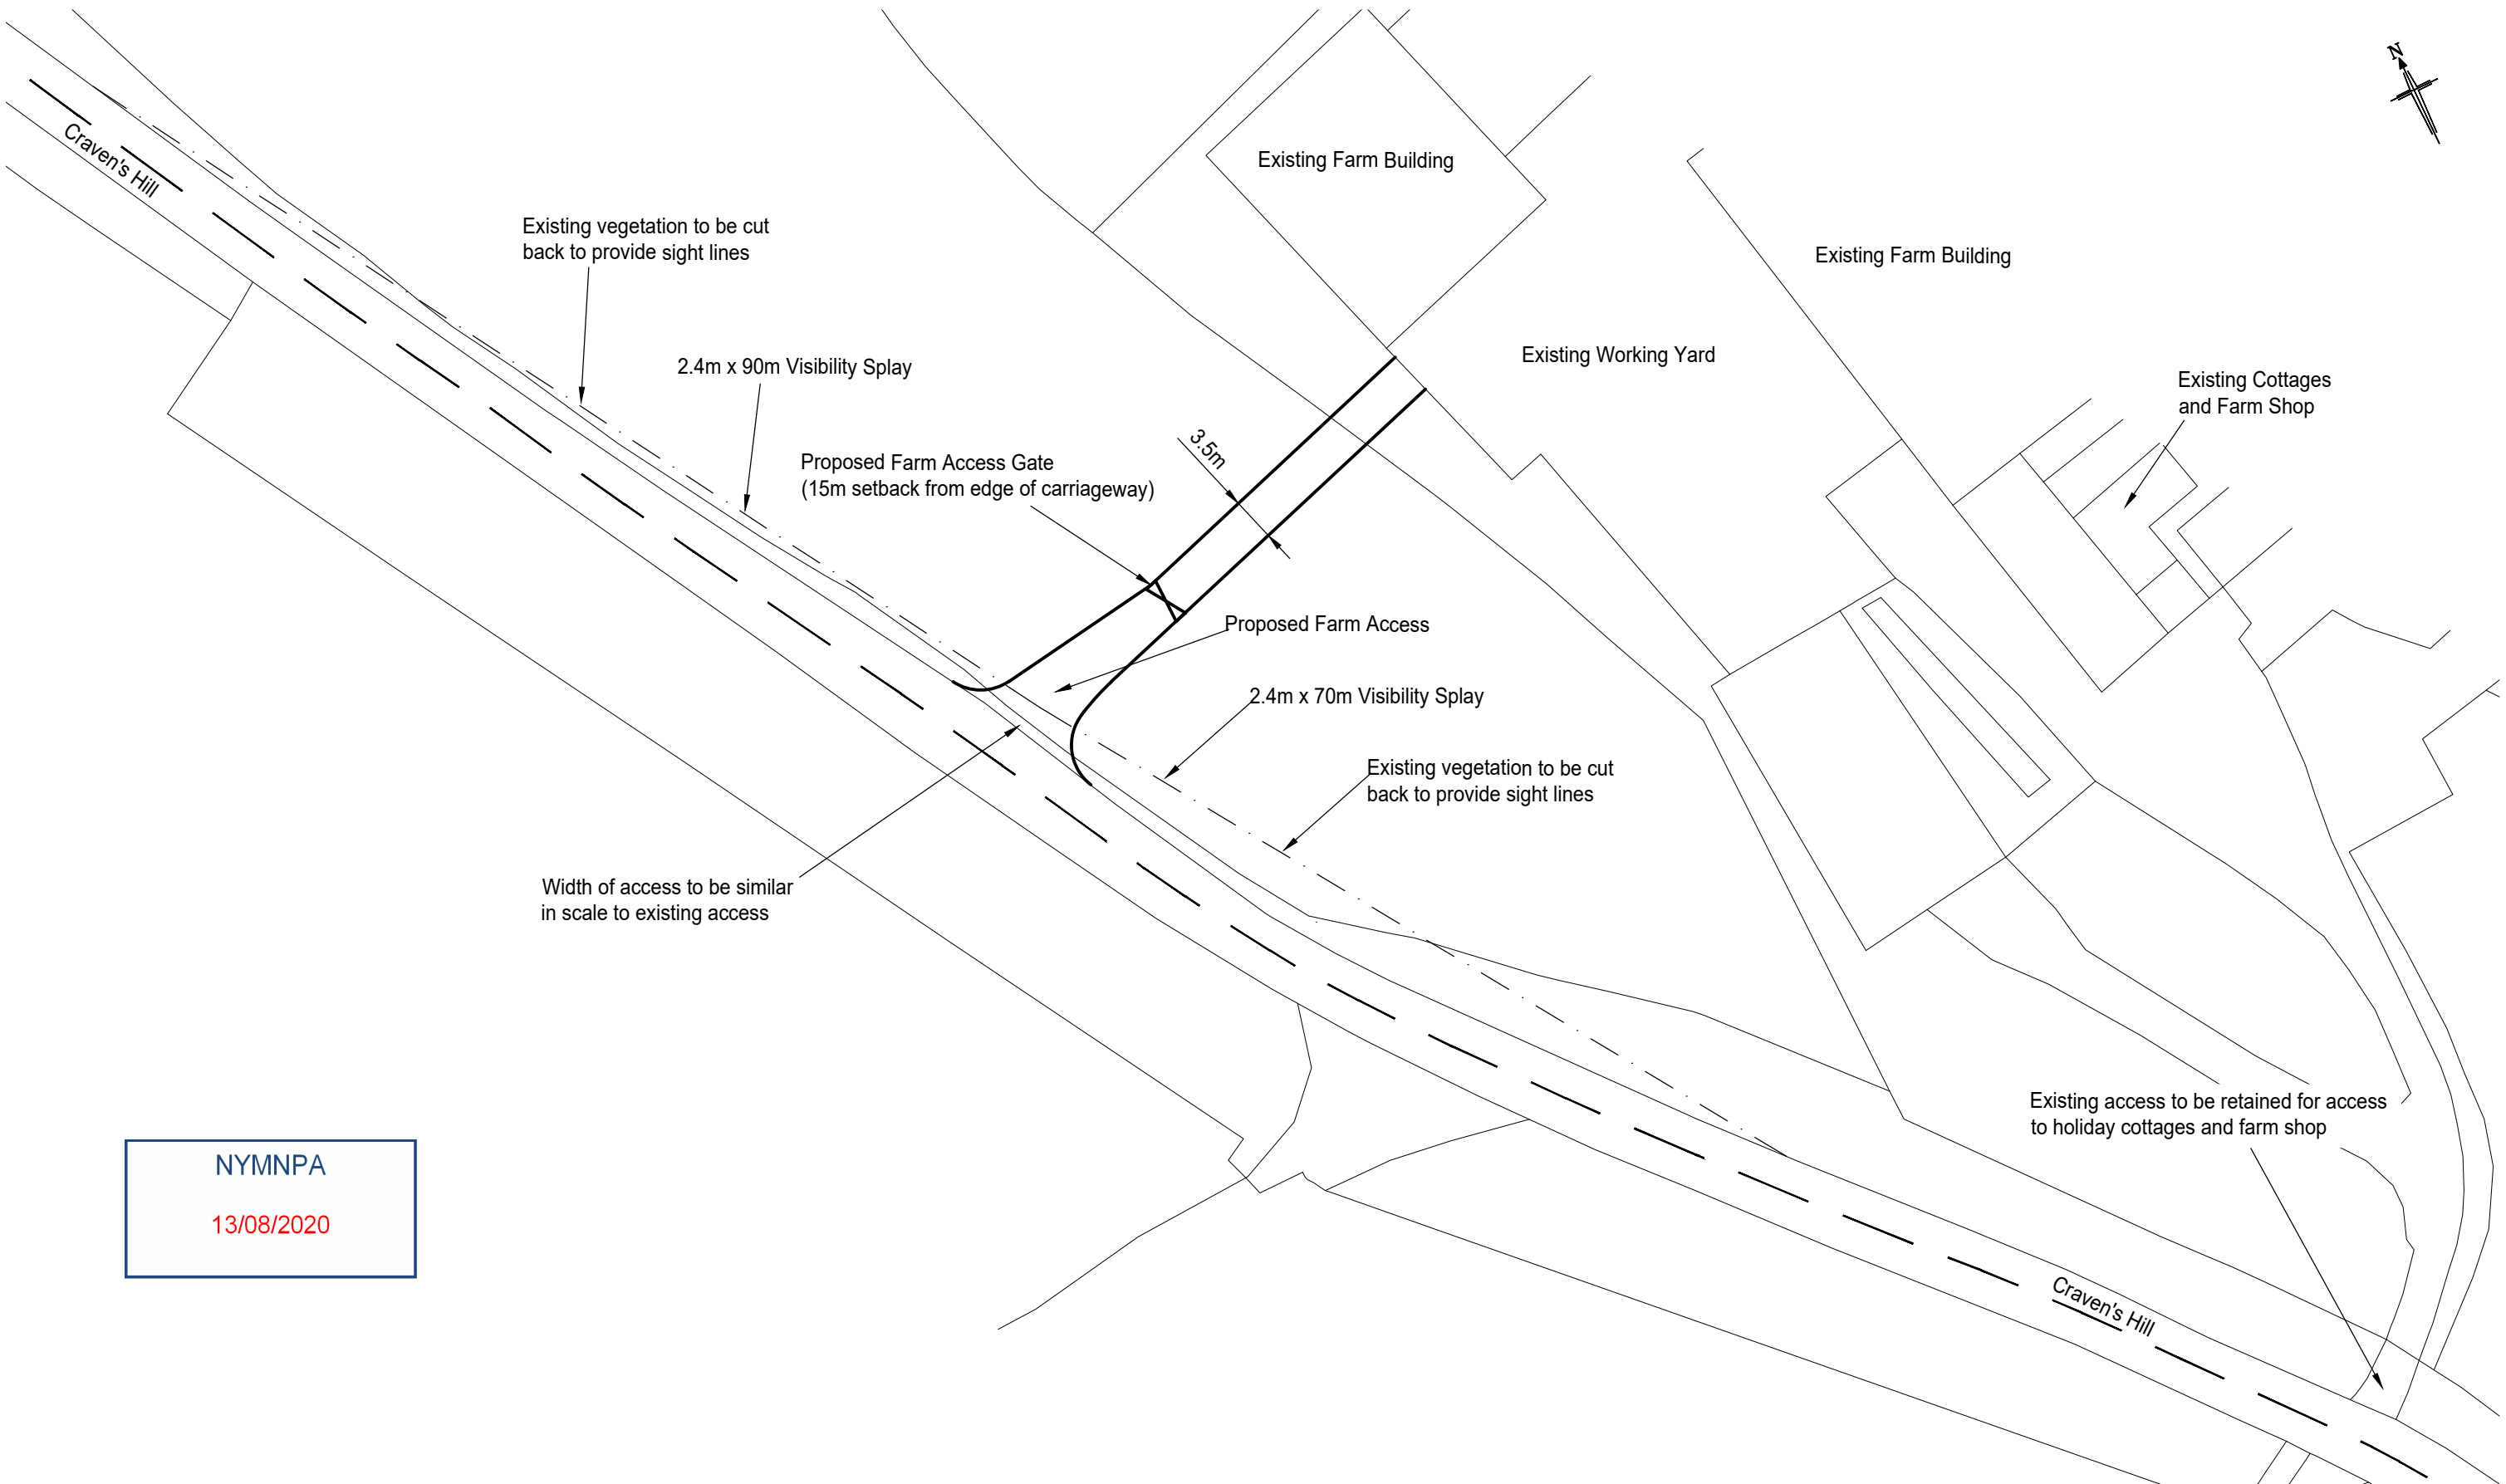

NYMNP  
 13/08/2020

# BRYAN G HALL

CONSULTING CIVIL & TRANSPORTATION PLANNING ENGINEERS

Copyright Reserved Bryan G Hall Ltd.  
 LEEDS      NEWCASTLE      LONDON



**Bryan G Hall Ltd. Registered in England & Wales Co No. 4104802**

**This drawing is copyright and shall not be reproduced nor used for any other purpose without the written permission of the Bryan G Hall Ltd. This drawing must be read in conjunction with all other related drawings and documentation.**

**Bryan G Hall Limited shall not be liable for the use of this or any associated document, for any purpose, by any person other than that for which they were provided.**

**Do not scale from this drawing, use figured dimensions only. It is the contractors responsibility to check and verify all dimensions on site. Any discrepancies to be reported immediately. IF IN DOUBT ASK.**

**Bryan G Hall Limited has not checked or verified, and shall therefore not be liable for any inaccuracies which may be attributable to any base plan(s) reports, data or information provided by the client, or purchased by the consultant on the client's behalf, that may have been utilised within this drawing.**

TWITTER, TWEET, RETWEET and the Twitter logo are trademarks of Twitter, Inc. or its affiliates. LinkedIn, the LinkedIn logo, the IN logo and InMail are registered trademarks or trademarks of LinkedIn Corporation and its affiliates in the United States and/or other countries.

Title: **PROPOSED FARM ACCESS ARRANGEMENT**

Status: **DRAFT**

Scale: 1:500  
 Size: A3 - 420 x 297  
 Drawn: RD    Chkd: DB    Appvd: DB

A	10/08/2020	Minor amendments	RD	DB	DB
Rev:	Date:	Amendment:	DRN	CHK	APR

Client: **MR & MRS MORLEY**

Project: **NEWLANDS FARM, CLOUGHTON**

Drawing No: 19/263/TR/001      Revision: A  
 Job No: 19-263      Date: 07/04/2020