



Rev	Date	Description	Drawn	Check	Approve
A	18/08/2020	SITE BOUNDARY / AREA AMENDMENTS	JG	JL	RC

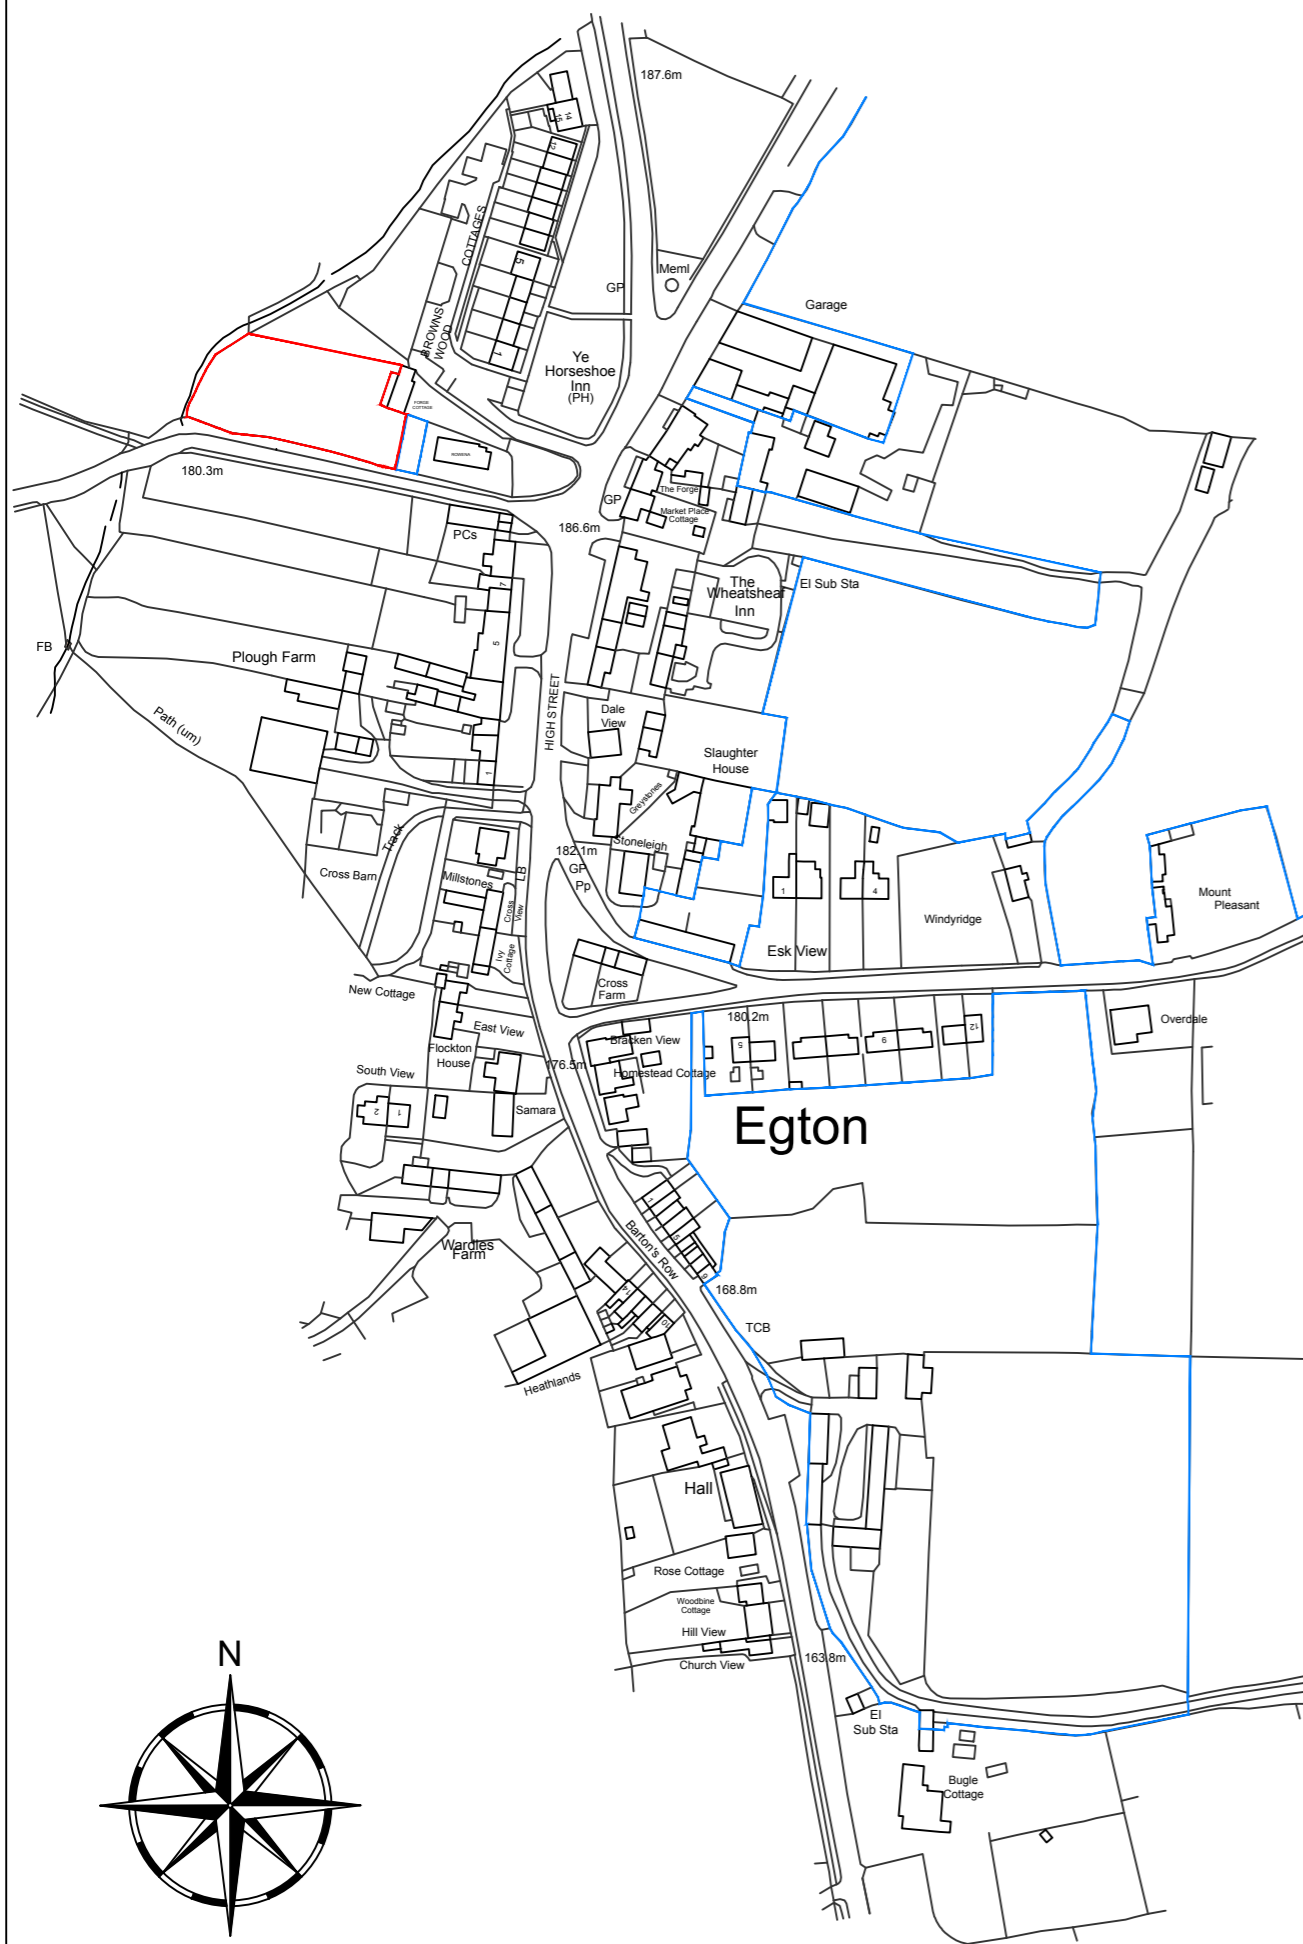


Ordnance Survey, (c) Crown Copyright 2020. All rights reserved. Licence number 100022432

LOCATION PLAN (Scale 1:1250)

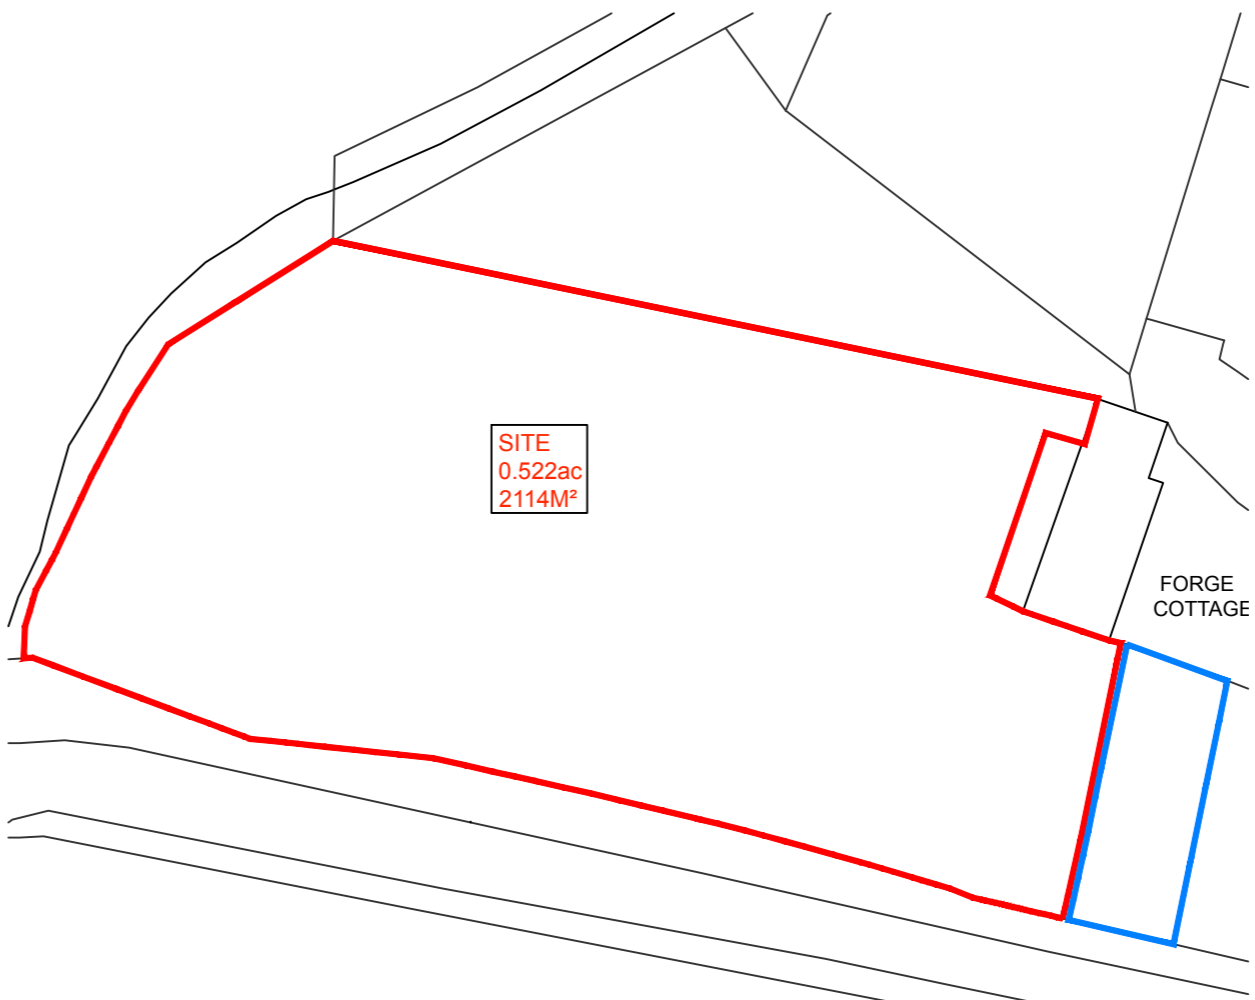

REDLINE PLAN (Scale 1:500)

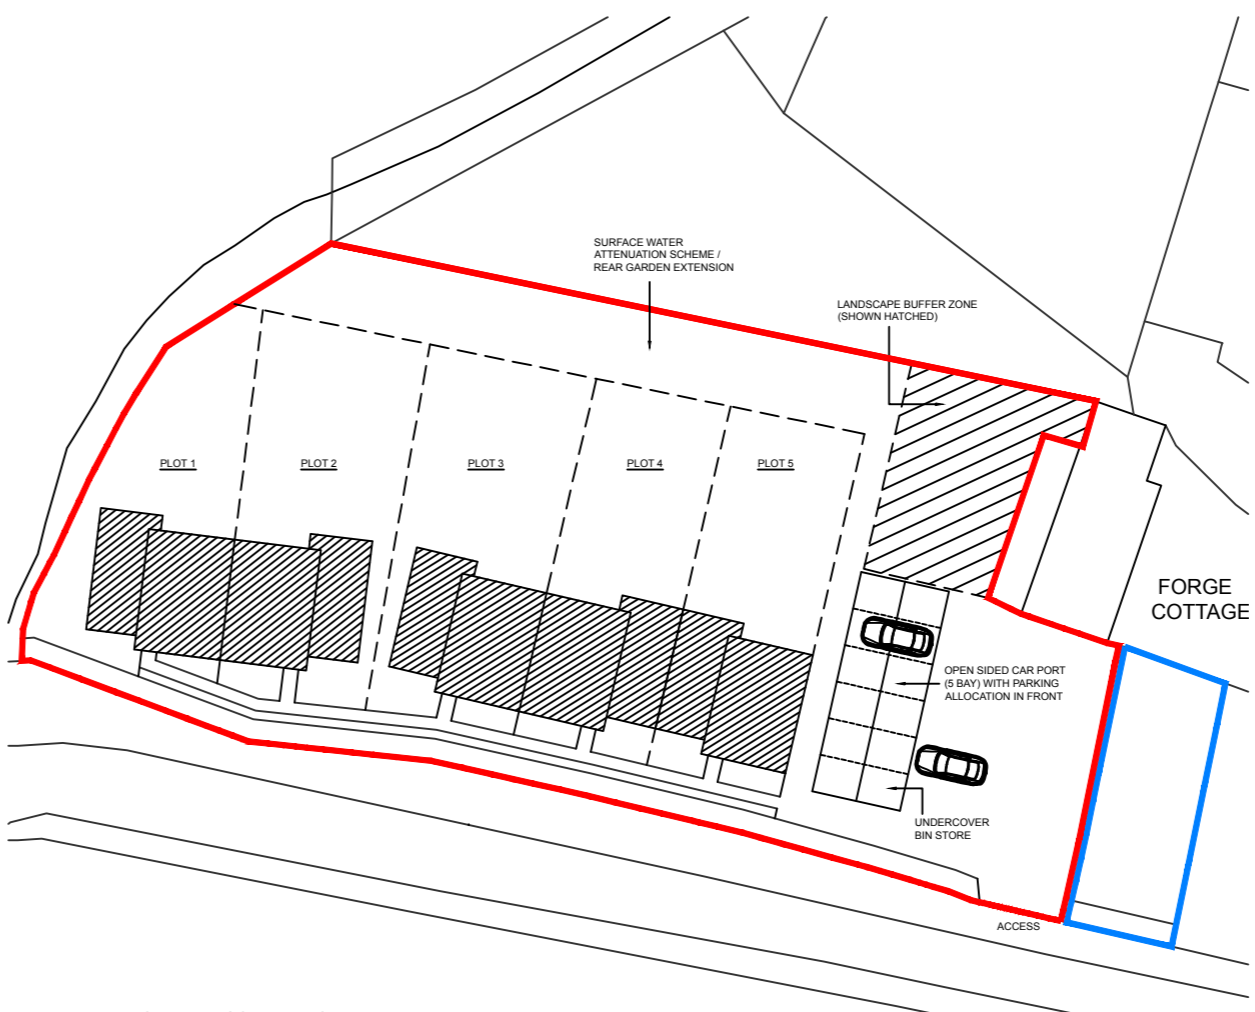

INDICATIVE BLOCK PLAN (Scale 1:500)

NYMNPA  
18/08/2020

**dream-haus** 

dream-haus limited  
103 yew drive-brandon  
suffolk-england-IP27 0AB  
+44 (0) 1842 845 828  
enquiries@dream-haus.com  
www.dream-haus.com

Client **MULGRAVE ESTATE**

Project **LAND WEST OF FORGE COTTAGE  
EGTON, WHITBY, YO21 1TS**

Drawing **LOCATION, REDLINE &  
INDICATIVE PLANS**

Drawing Number **05-2020-3001**

Scale **VARIOUS** Sheet **1 OF 1** Rev **A**

© DREAM HAUS LIMITED 2020 (Company Reg. Number 07870039)  
DRAWING PROPERTY OF DREAM HAUS LIMITED  
ALL DIMENSIONS IN MILLIMETERS UNLESS STATED OTHERWISE.

Drawn **JG**