

**From:** Andrea Long  
**Sent:** 26 August 2020 12:16  
**To:** Planning; Hilary Saunders  
**Subject:** Re: 2020/0278 Newton House Lodge

Dear Planning Team

Please find attached a map as requested by Hilary in relation to the above planning application which is due to be determined today. You will see from the email trail below that Hilary and I have been in correspondence.




If you need anything further please let me know

Best Wishes


Andrea

Andrea Long  
BSc Hons MRTPI  
Director

Norfolk Office: Lynn Lodge, Lynn Road, Weeting, Brandon, Norfolk, IP27 0QS,  
Yorkshire Office: The Old Vicarage, Victoria Square, Lythe, Whitby, North Yorks, YO21 3RW,

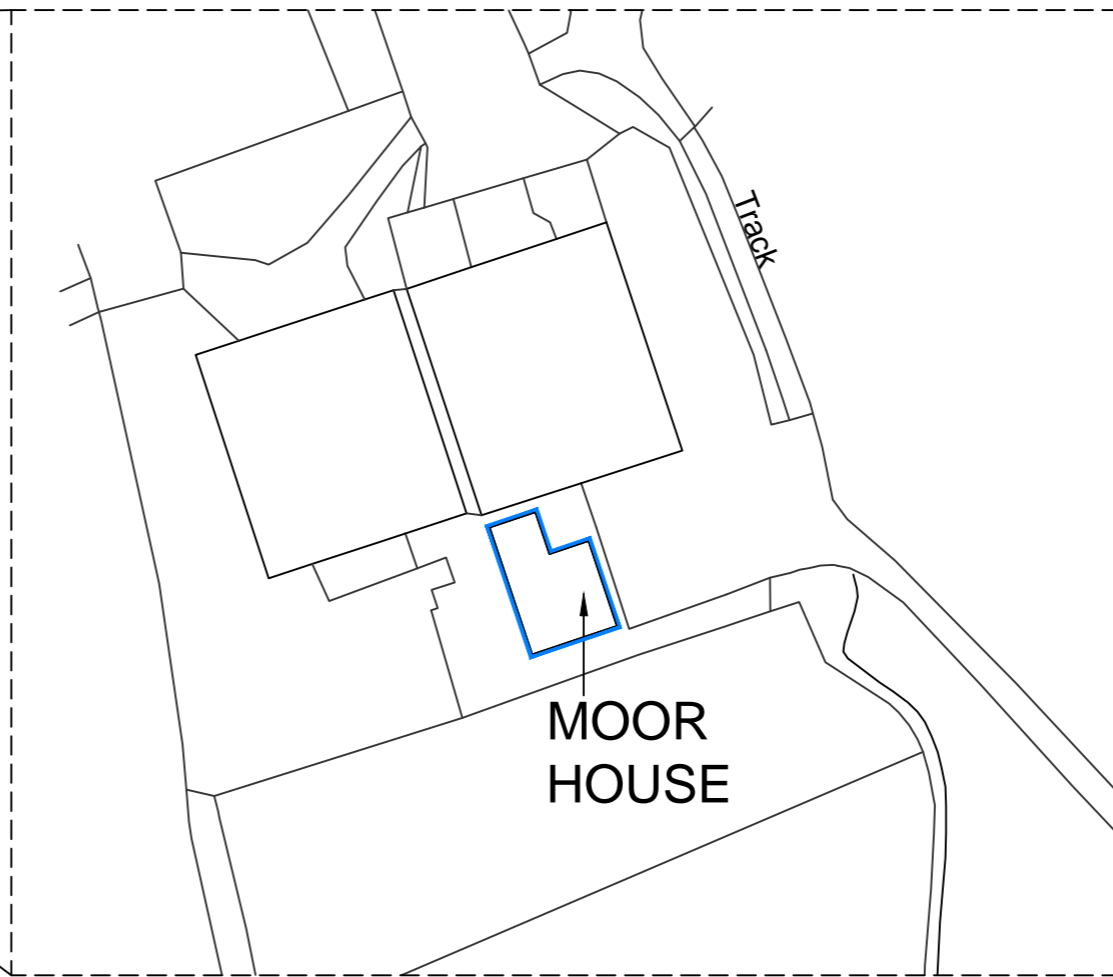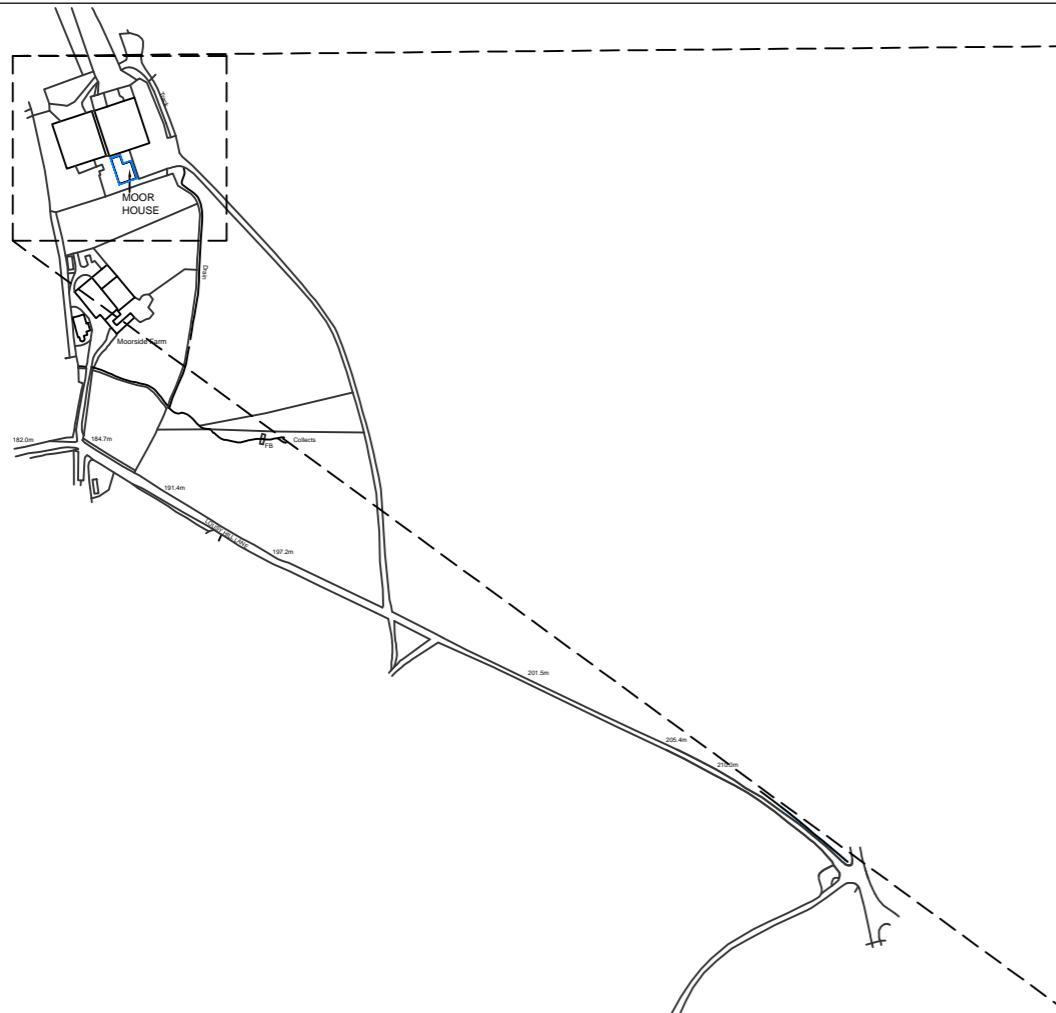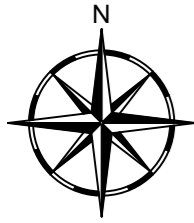

BLOCK PLAN (Scale 1:500)

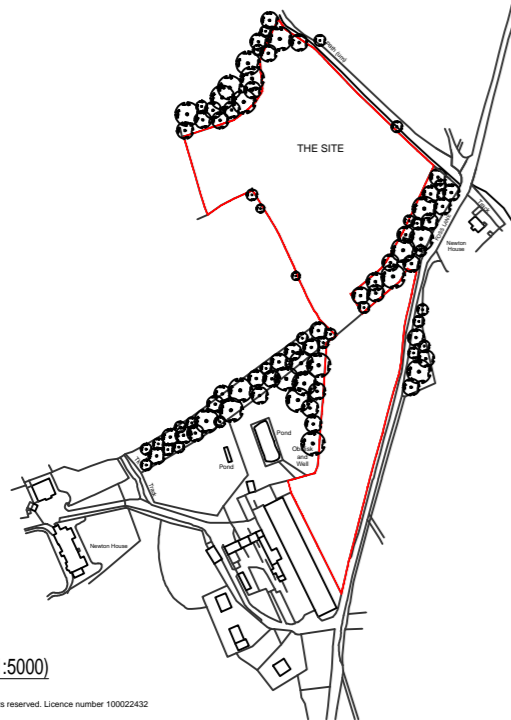

LOCATION PLAN (Scale 1:5000)

Ordnance Survey, (c) Crown Copyright 2020. All rights reserved. Licence number 100022432



GOOGLE SATELLITE IMAGE (Scale NTS)

Rev	Date	Description	Drawn	Check	Approve

NYMNP  
 26/08/2020



Client **COMPASSPOINT PLANNING & RURAL CONSULTANTS**

Project **CAMPING & GLAMPING SITE  
FOSS LANE, SNEATON, YO22 5JD**

Drawing **LOCATION & BLOCK PLANS OF APPLICANTS HOME IN RELATION TO THE APPLICATION SITE**

Drawing Number **04-2020-1003**

Scale	VARIOUS	Sheet	1 OF 1	Rev	-
-------	---------	-------	--------	-----	---

© DREAM HAUS LIMITED 2020 (Company Reg. Number 07870039)  
DRAWING PROPERTY OF DREAM HAUS LIMITED  
ALL DIMENSIONS IN MILLIMETERS UNLESS STATED OTHERWISE.

Drawn **JG**