


# Home Farm, Dunsley, Whitby, YO21 3TL

NYMNP  
01/09/2020

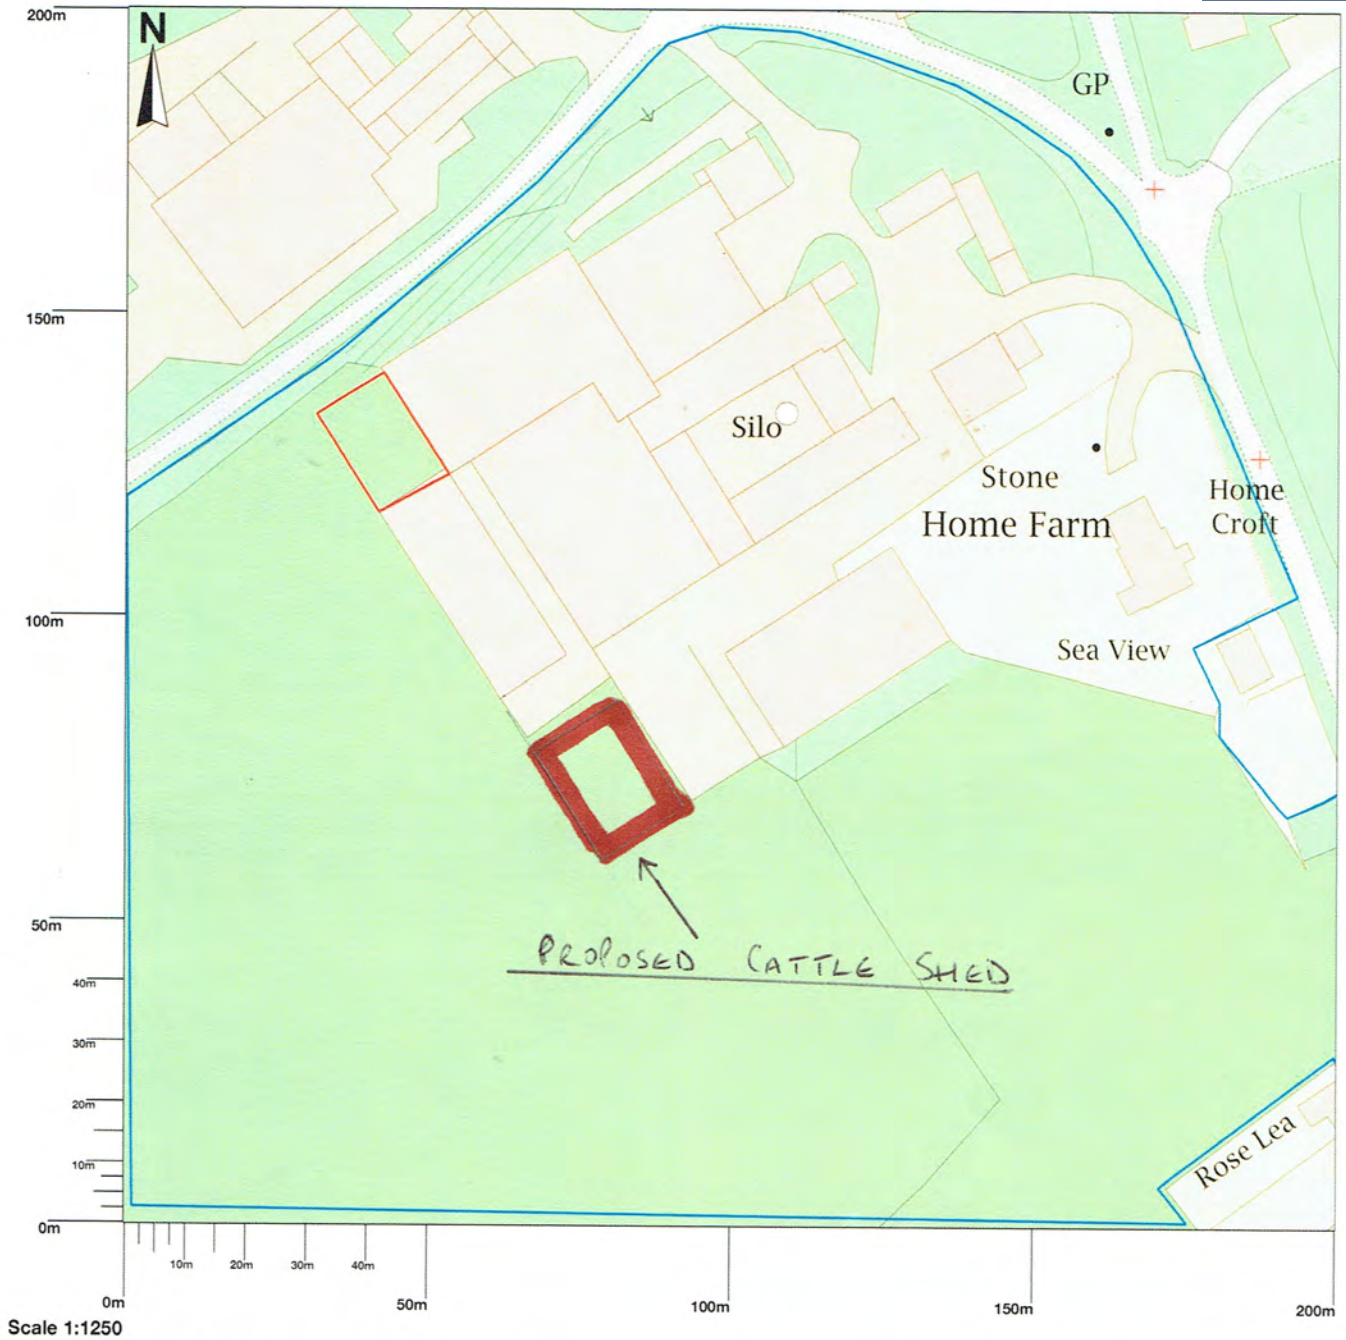

Map area bounded by: 485590,510914 485790,511114. Produced on 30 March 2020 from the OS National Geographic Database. Reproduction in whole or part is prohibited without the prior permission of Ordnance Survey. © Crown copyright 2020. Supplied by UKPlanningMaps.com a licensed OS partner (100054135). Unique plan reference: p4b/444897/603219



NS 1

Existing Cattle Shed

Existing Cattle Shed

Traditional Buildings


NYMNP

01/09/2020

NORTH

SITE LAYOUT SCALE 1:200

HOME FARM  
DUNSLEY  
WHITBY  
YO21 3TL

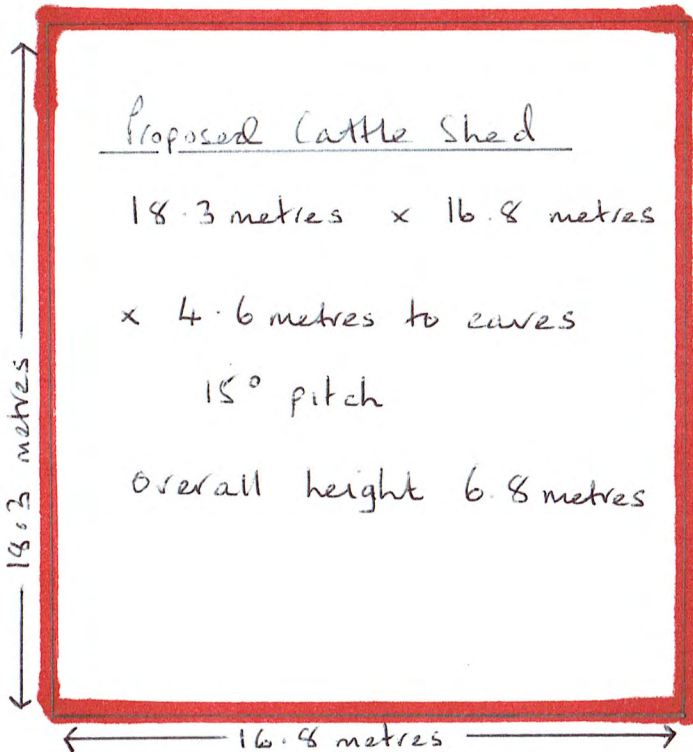

Silage Pit

Existing Cattle Shed


Machinery Shed

NS 2

Home Farm  
Dunsley  
Whitby  
YO21 3TL

VISIBLE SIDE ELEVATION FOR PROPOSED CATTLE SHED

NYMNP  
01/09/2020

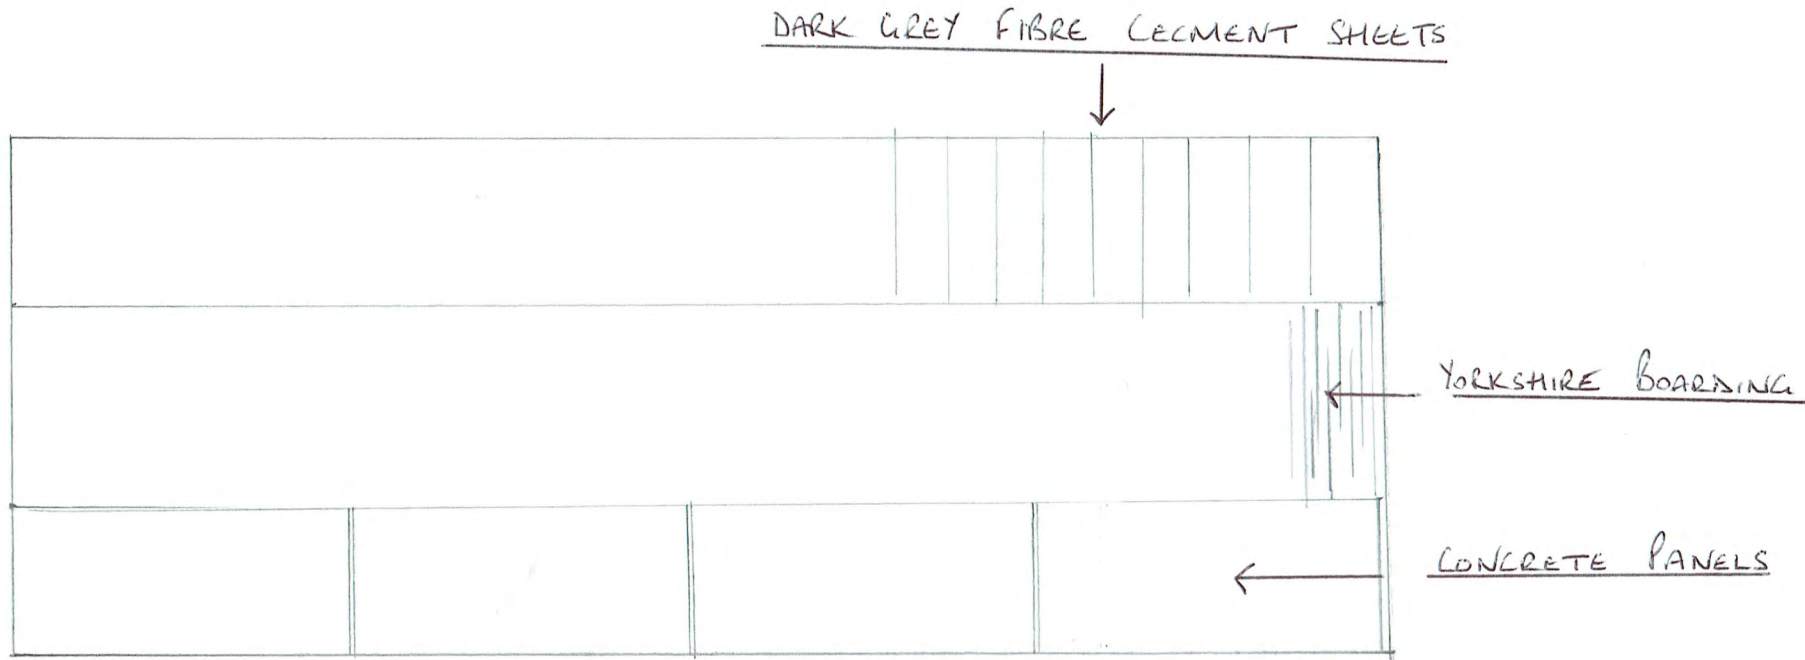


SCALE 1:100

NS 3


HOME FARM  
DUNSFLEY  
WHITBY  
YO21 3TL

VISIBLE END ELEVATION FOR PROPOSED CATTLE SHED

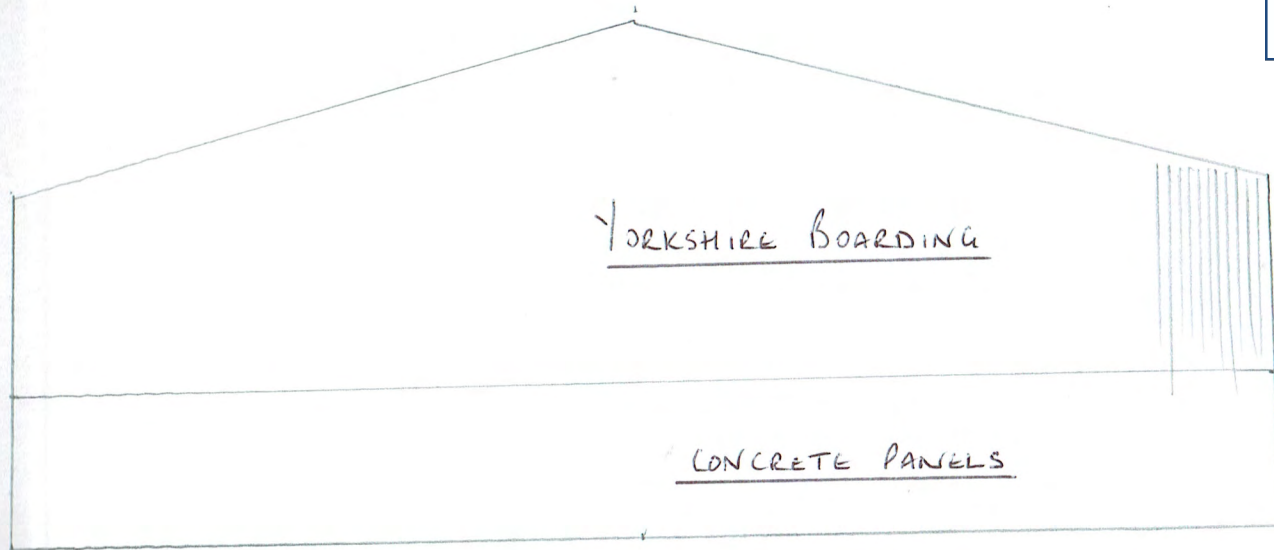

NYMNP  
01/09/2020

SILAGE PIT  
RAILWAY SLEEPERS

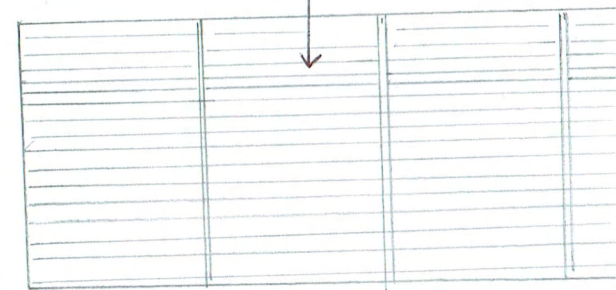


SCALE 1:100

NS 4

END ELEVATION FOR PROPOSED CATTLE SHED

HOME FARM  
DUNSLEY  
WHITBY  
YO21 3TL

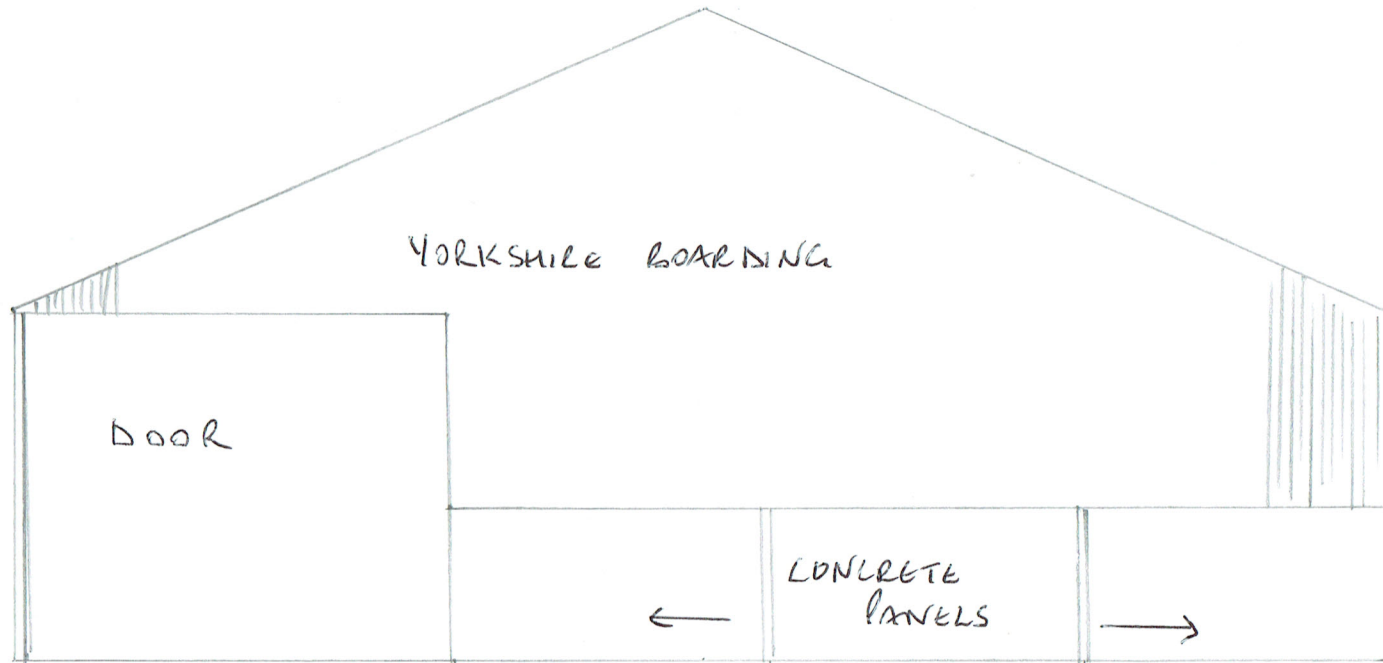


NYMNPA  
14/09/2020

SCALE 1:100

NS 8

Home Farm  
Dunsley  
Whitby  
YO21 3TL

VISIBLE SIDE ELEVATION FOR PROPOSED CATTLE SHED

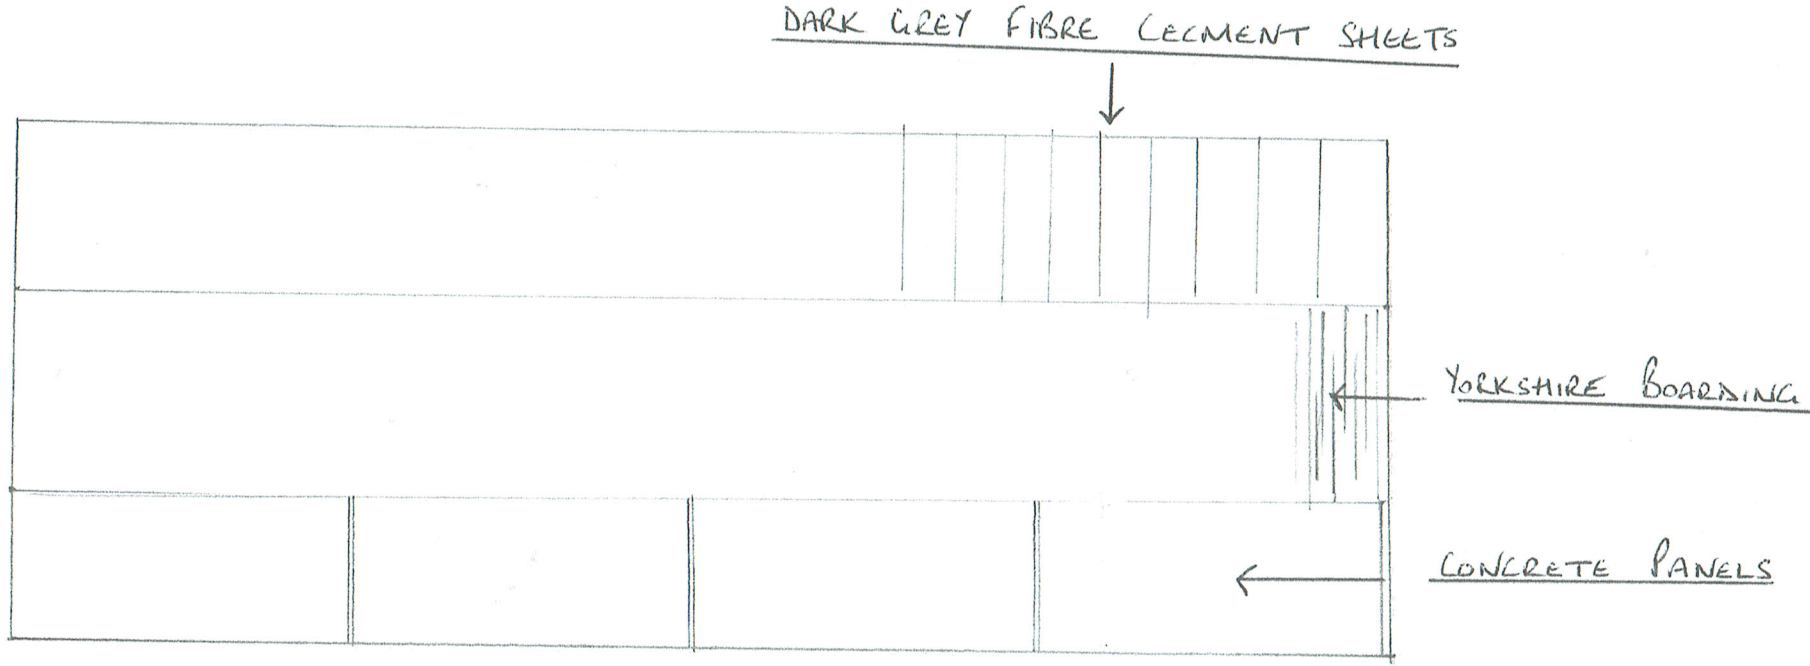

SCALE 1:100

NS 9

NYMNPA  
14/09/2020