


NYMNP
21/09/2020

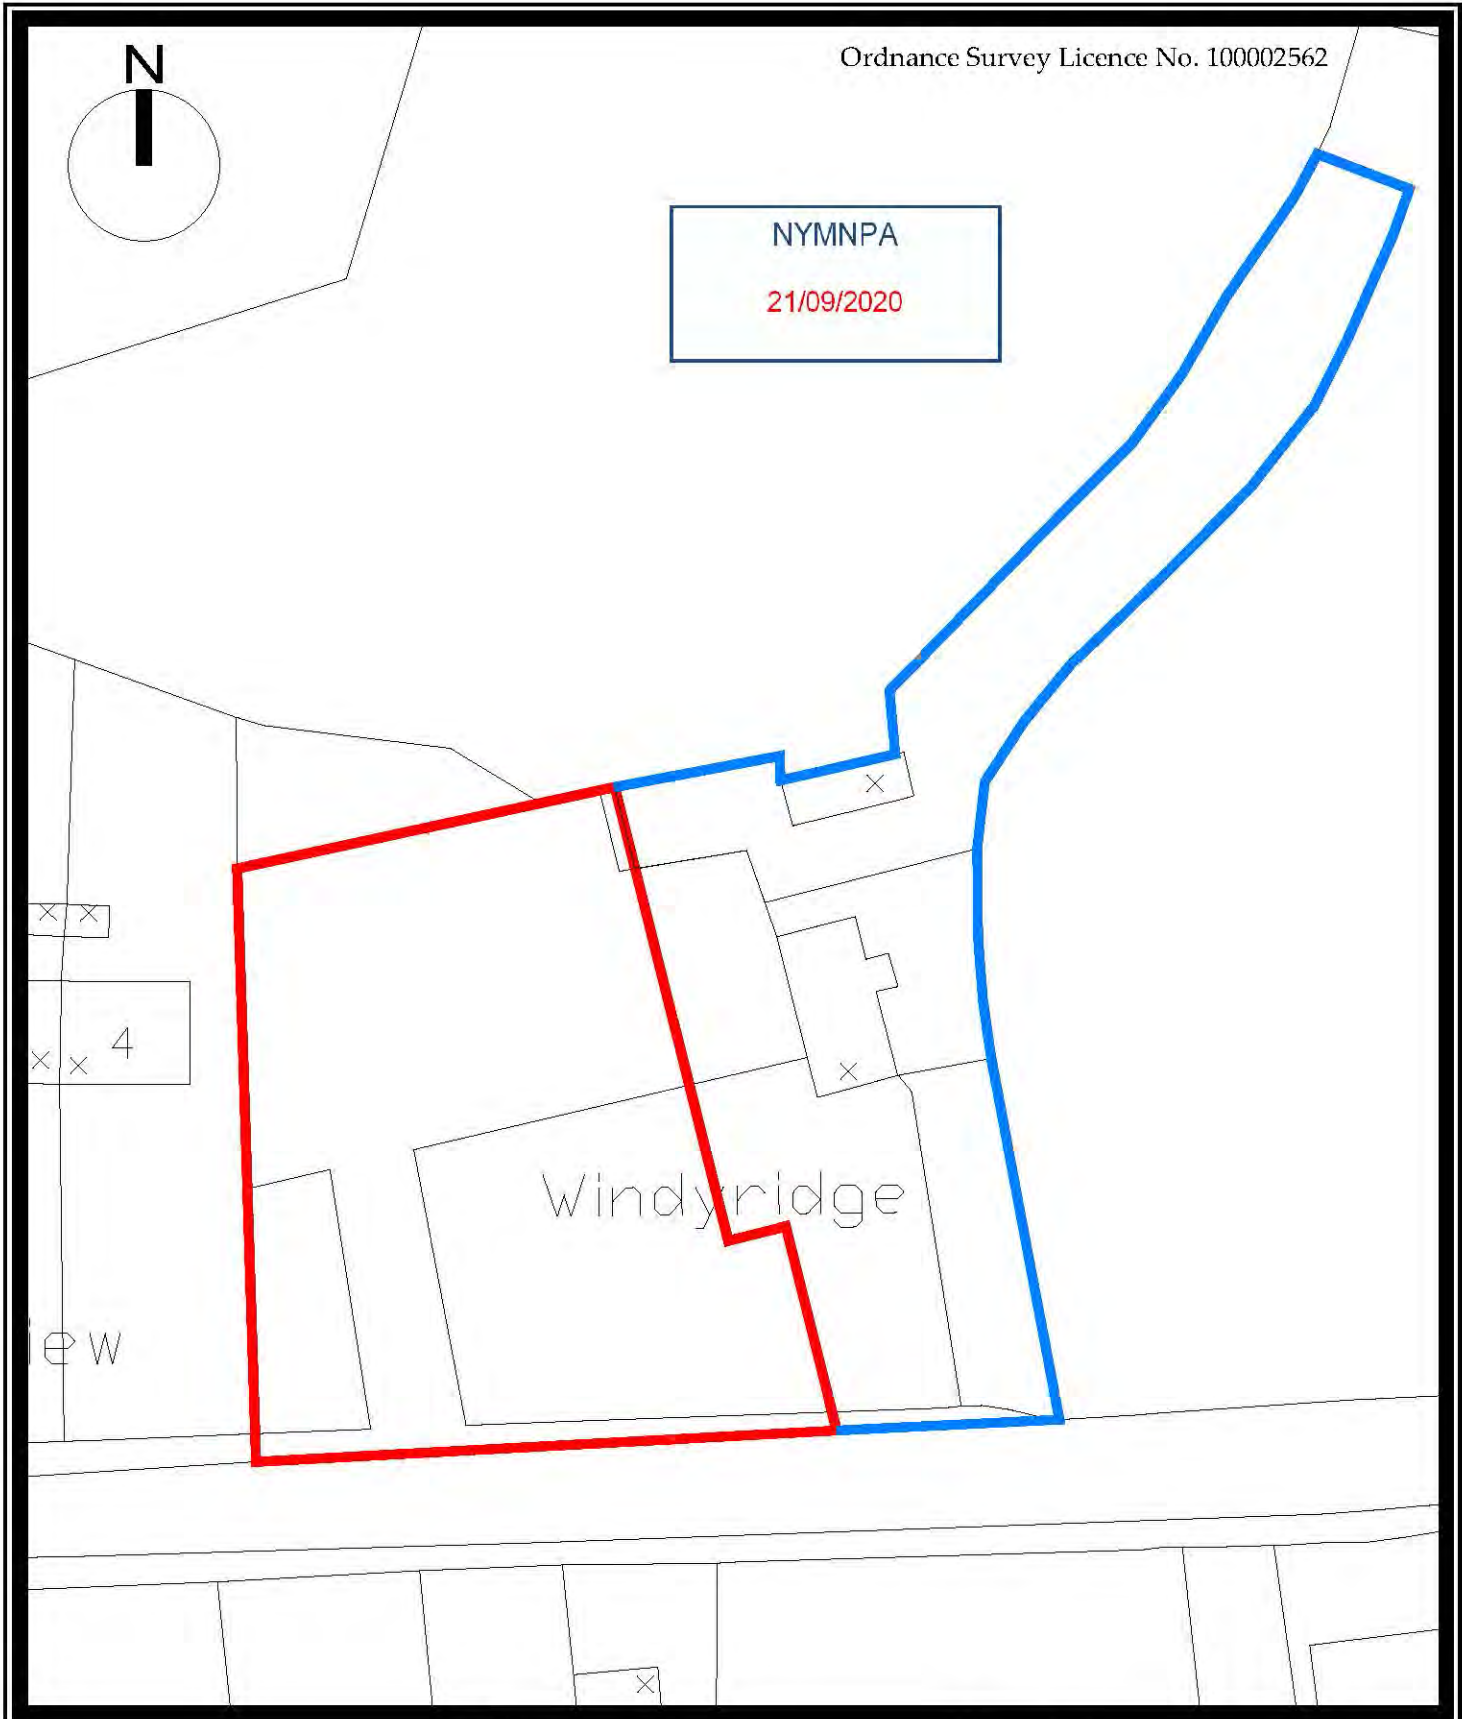

b h d partnership

CLIENT:
Rockery Developments


PROJECT:
Windy Ridge
Egton

DRAWING TITLE:
LAND AREA A
DEVELOPMENT SITE


A4	DRN:	NID	DATE:	JAN 2006
SCALE:		1:500	ISSUE: PROVISIONAL	

A	JAN 2006	NID	ISSUE FOR APPROVAL		
REV	DATE	BY	AMENDMENT	CHKD	APVD


DRAWING NR: D8133-10	REV: A
--------------------------------	------------------

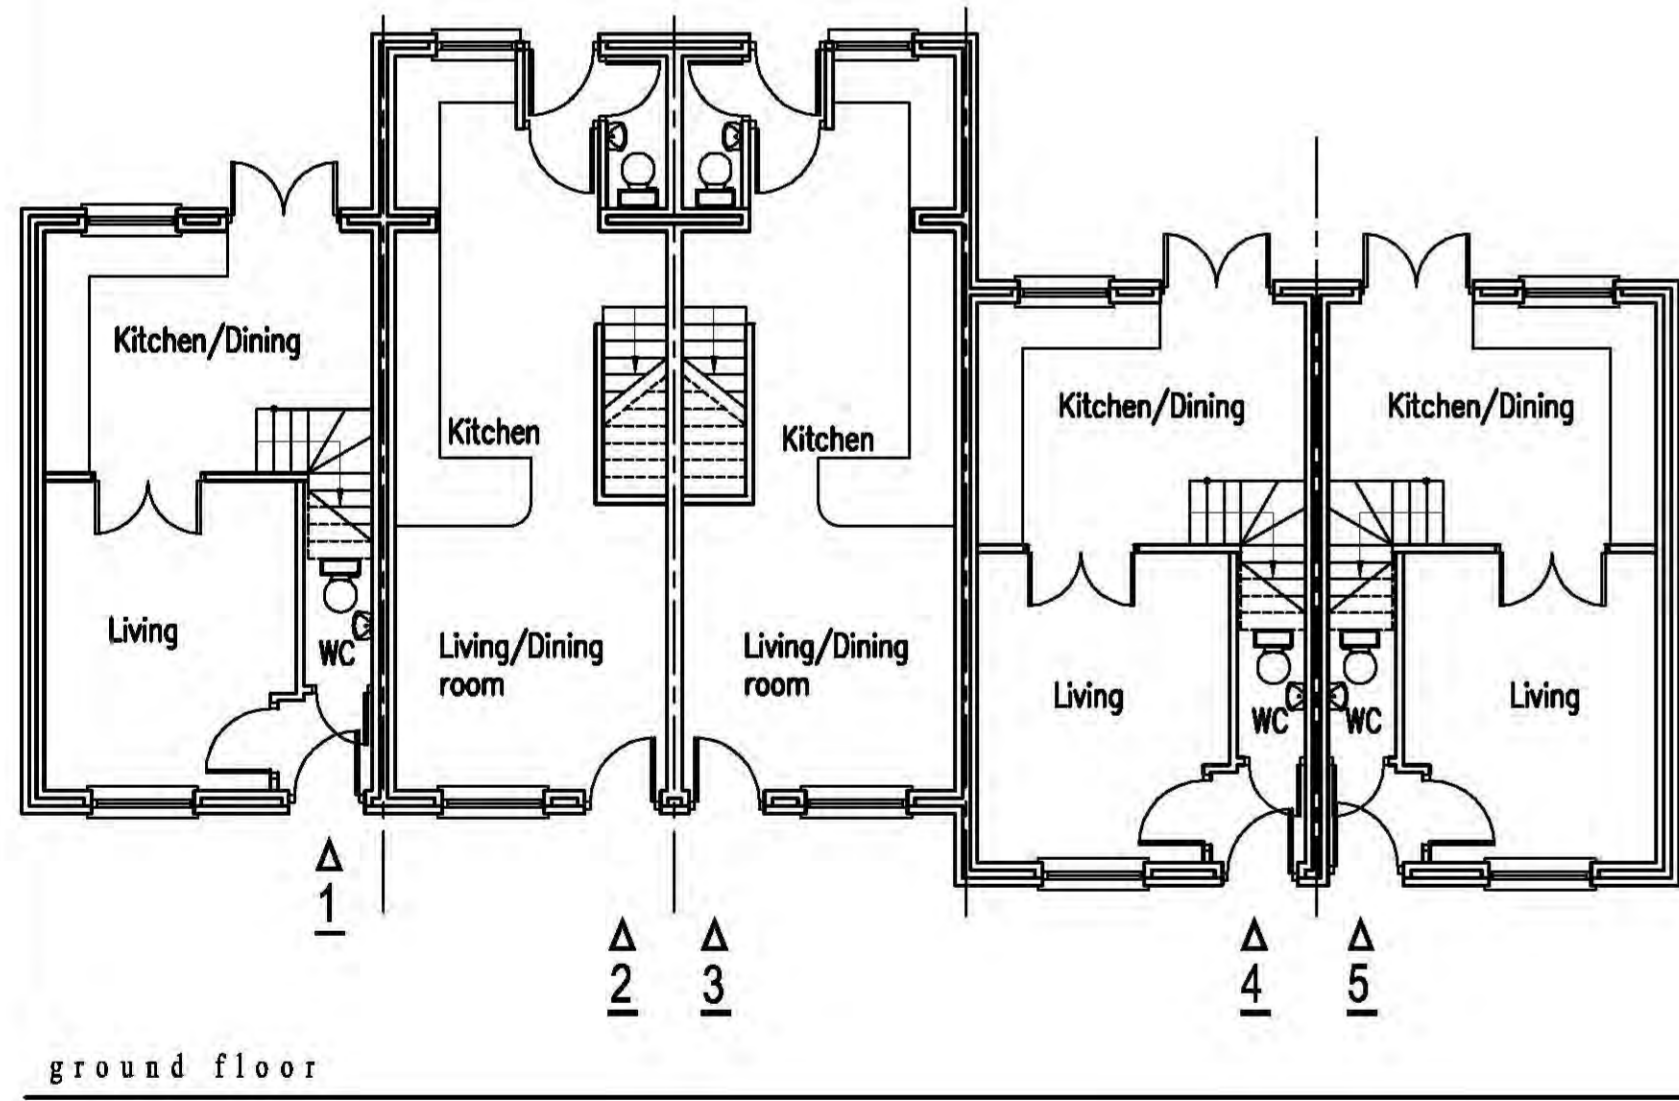

ground floor

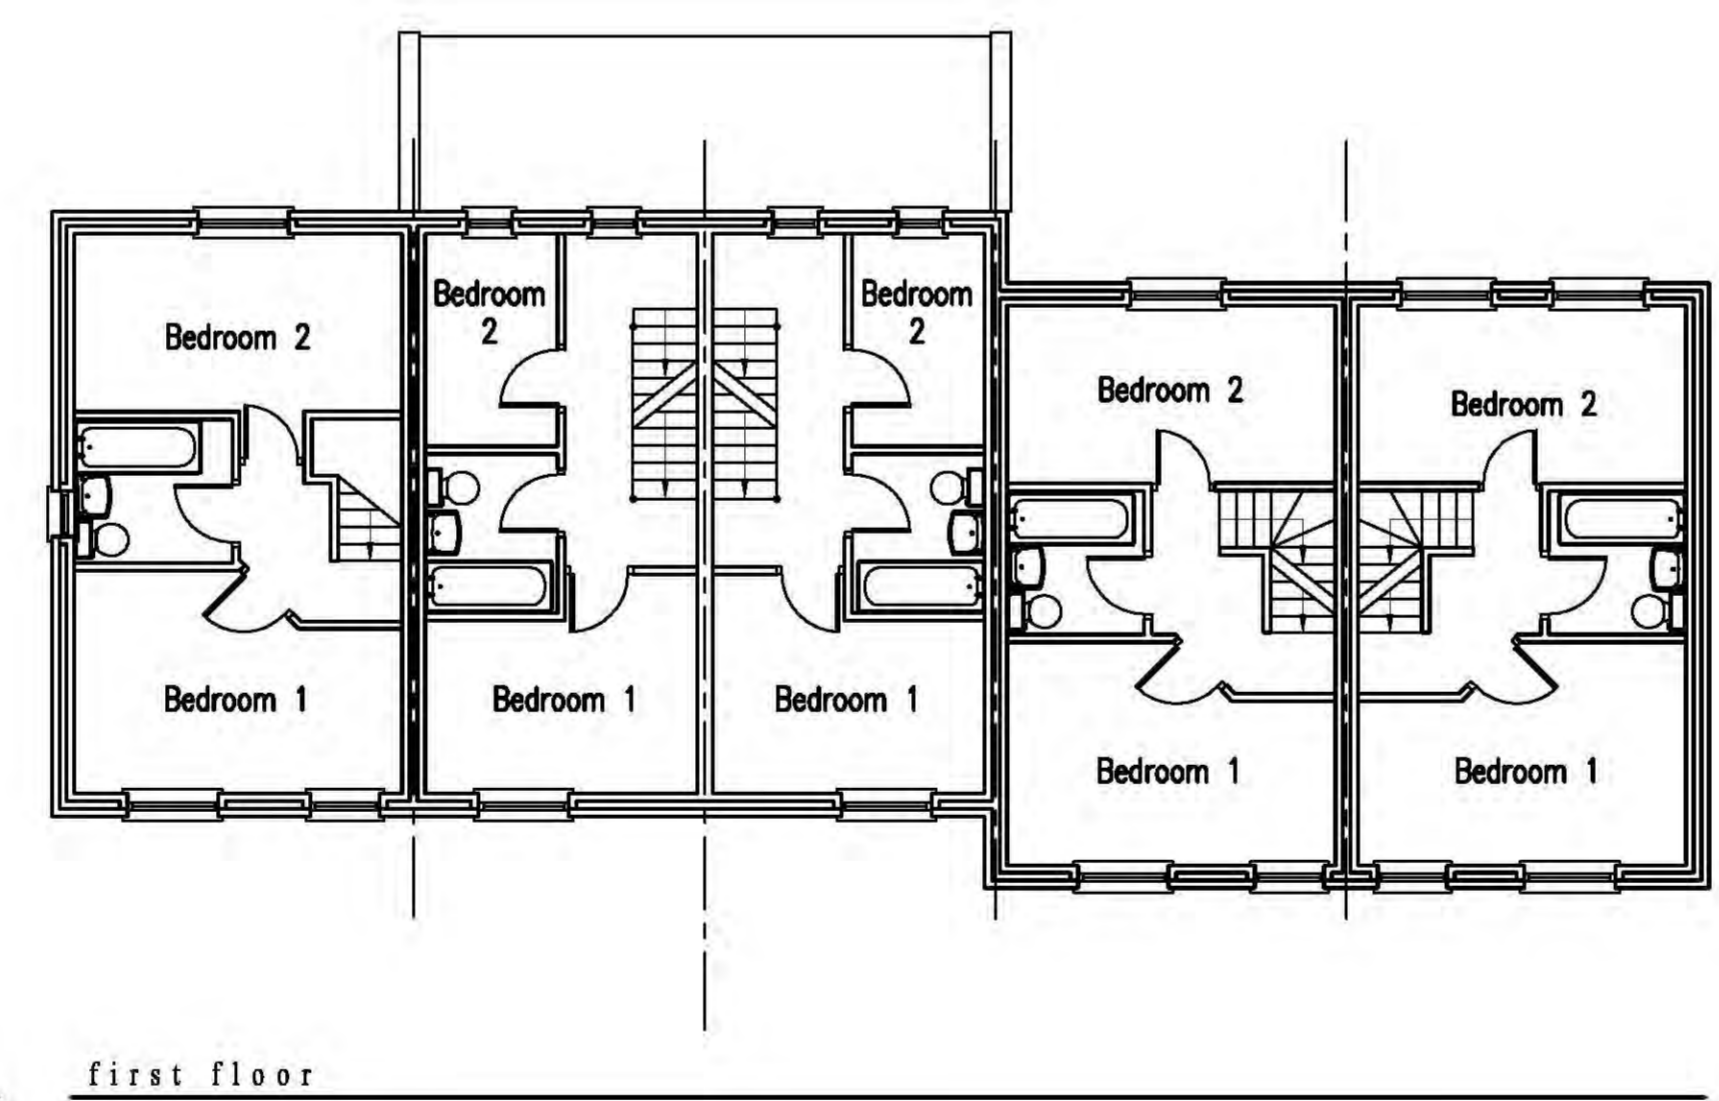

first floor

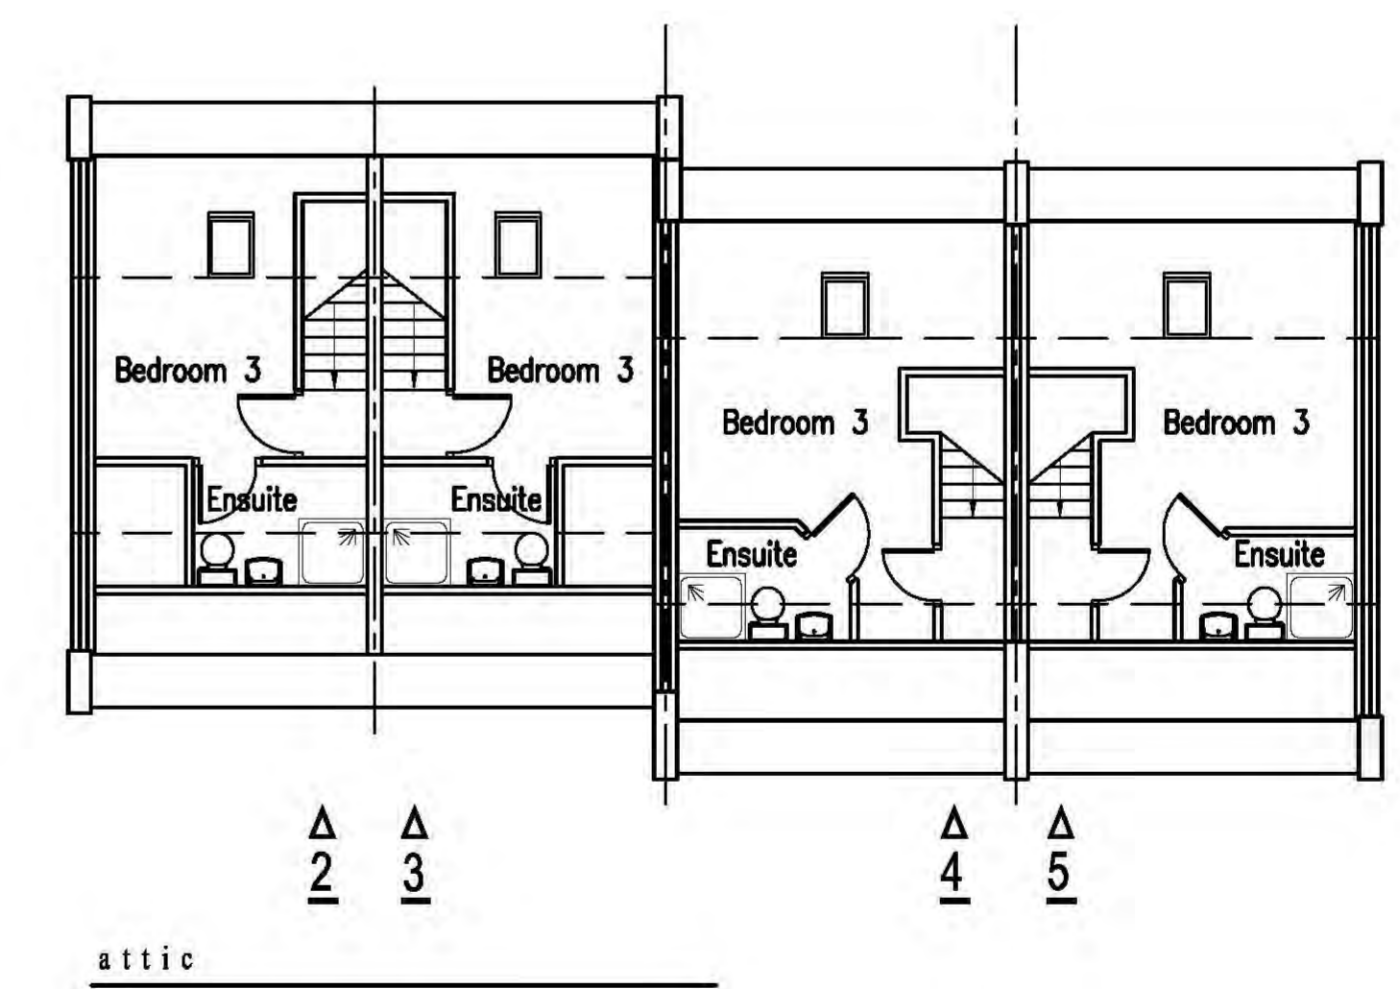

attic

THE DRAWING IS FOR CLIENT COMMENT AND PLANNING LIASON ONLY

REV	DATE	BY	AMENDMENT	CHKD	APVD
I	24/11/06	GR	WINDOWS ALTERED		
H	02/11/06	KH	STREET ELEVATION ADDED		
G	12/10/06	KH	REVISED TO SUIT PLANNERS COMMENTS		
F	04/08/06	BRC	FRONT PORCH REMOVED	NID	
E	25/08/06	KH	REVISED TO SUIT CLIENT	NID	NID
D	15/08/06	KH	REVISED TO SUIT CLIENT	NID	NID
C	10.07.06	NID	ADDED DETAILED ELEVATIONS		
B	04.07.06	NID	OMITTED SCHEME A		
A	18.11.05	NID	ISSUED FOR APPROVAL	NID	

b h d partnership

DISCIPLINE: ARCHITECTURAL

CLIENT: ROCKERY DEVELOPMENTS

PROJECT: PROPOSED RESIDENTIAL DEVELOPMENT ADJACENT TO WINDY RIDGE, EGTON, WHITBY.

TITLE: OUTLINE HOUSE PLANS SCHEME B

DRAWN: NID	CHECKED: NID	APPROVED:
SCALE & SIZE: 1:100 @ A1	DATE: 18.11.05	DRAWING STATUS: PRELIMINARY

DRAWING No: D8133-03 REV: I

PROPOSED HOUSE PLANS - SCHEME B

FOUR x THREE BED AND ONE x TWO BED

NYMNP
08/09/2020