
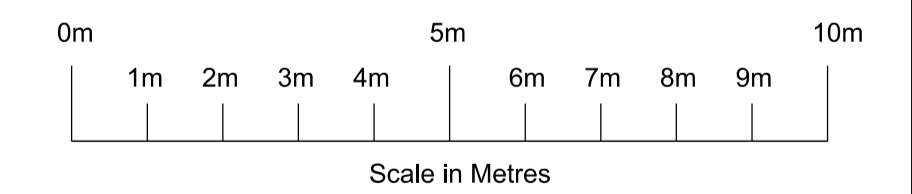
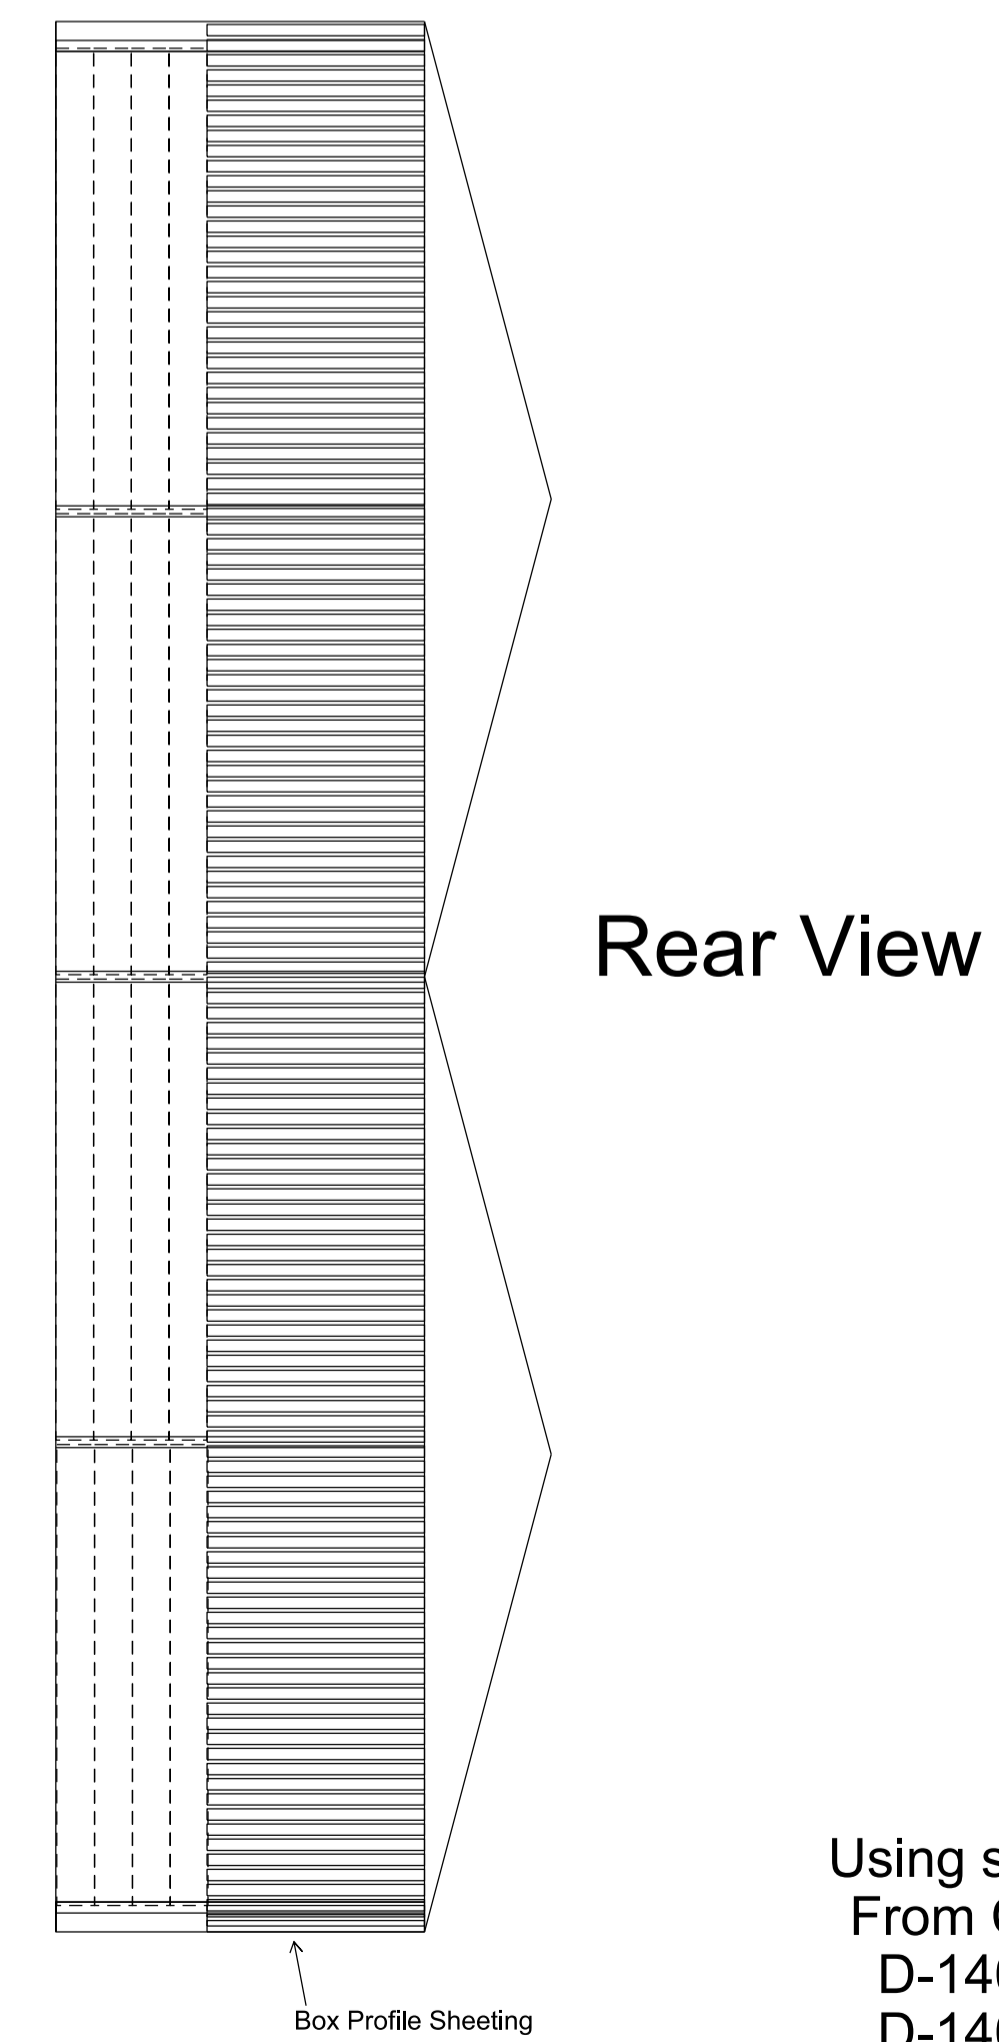
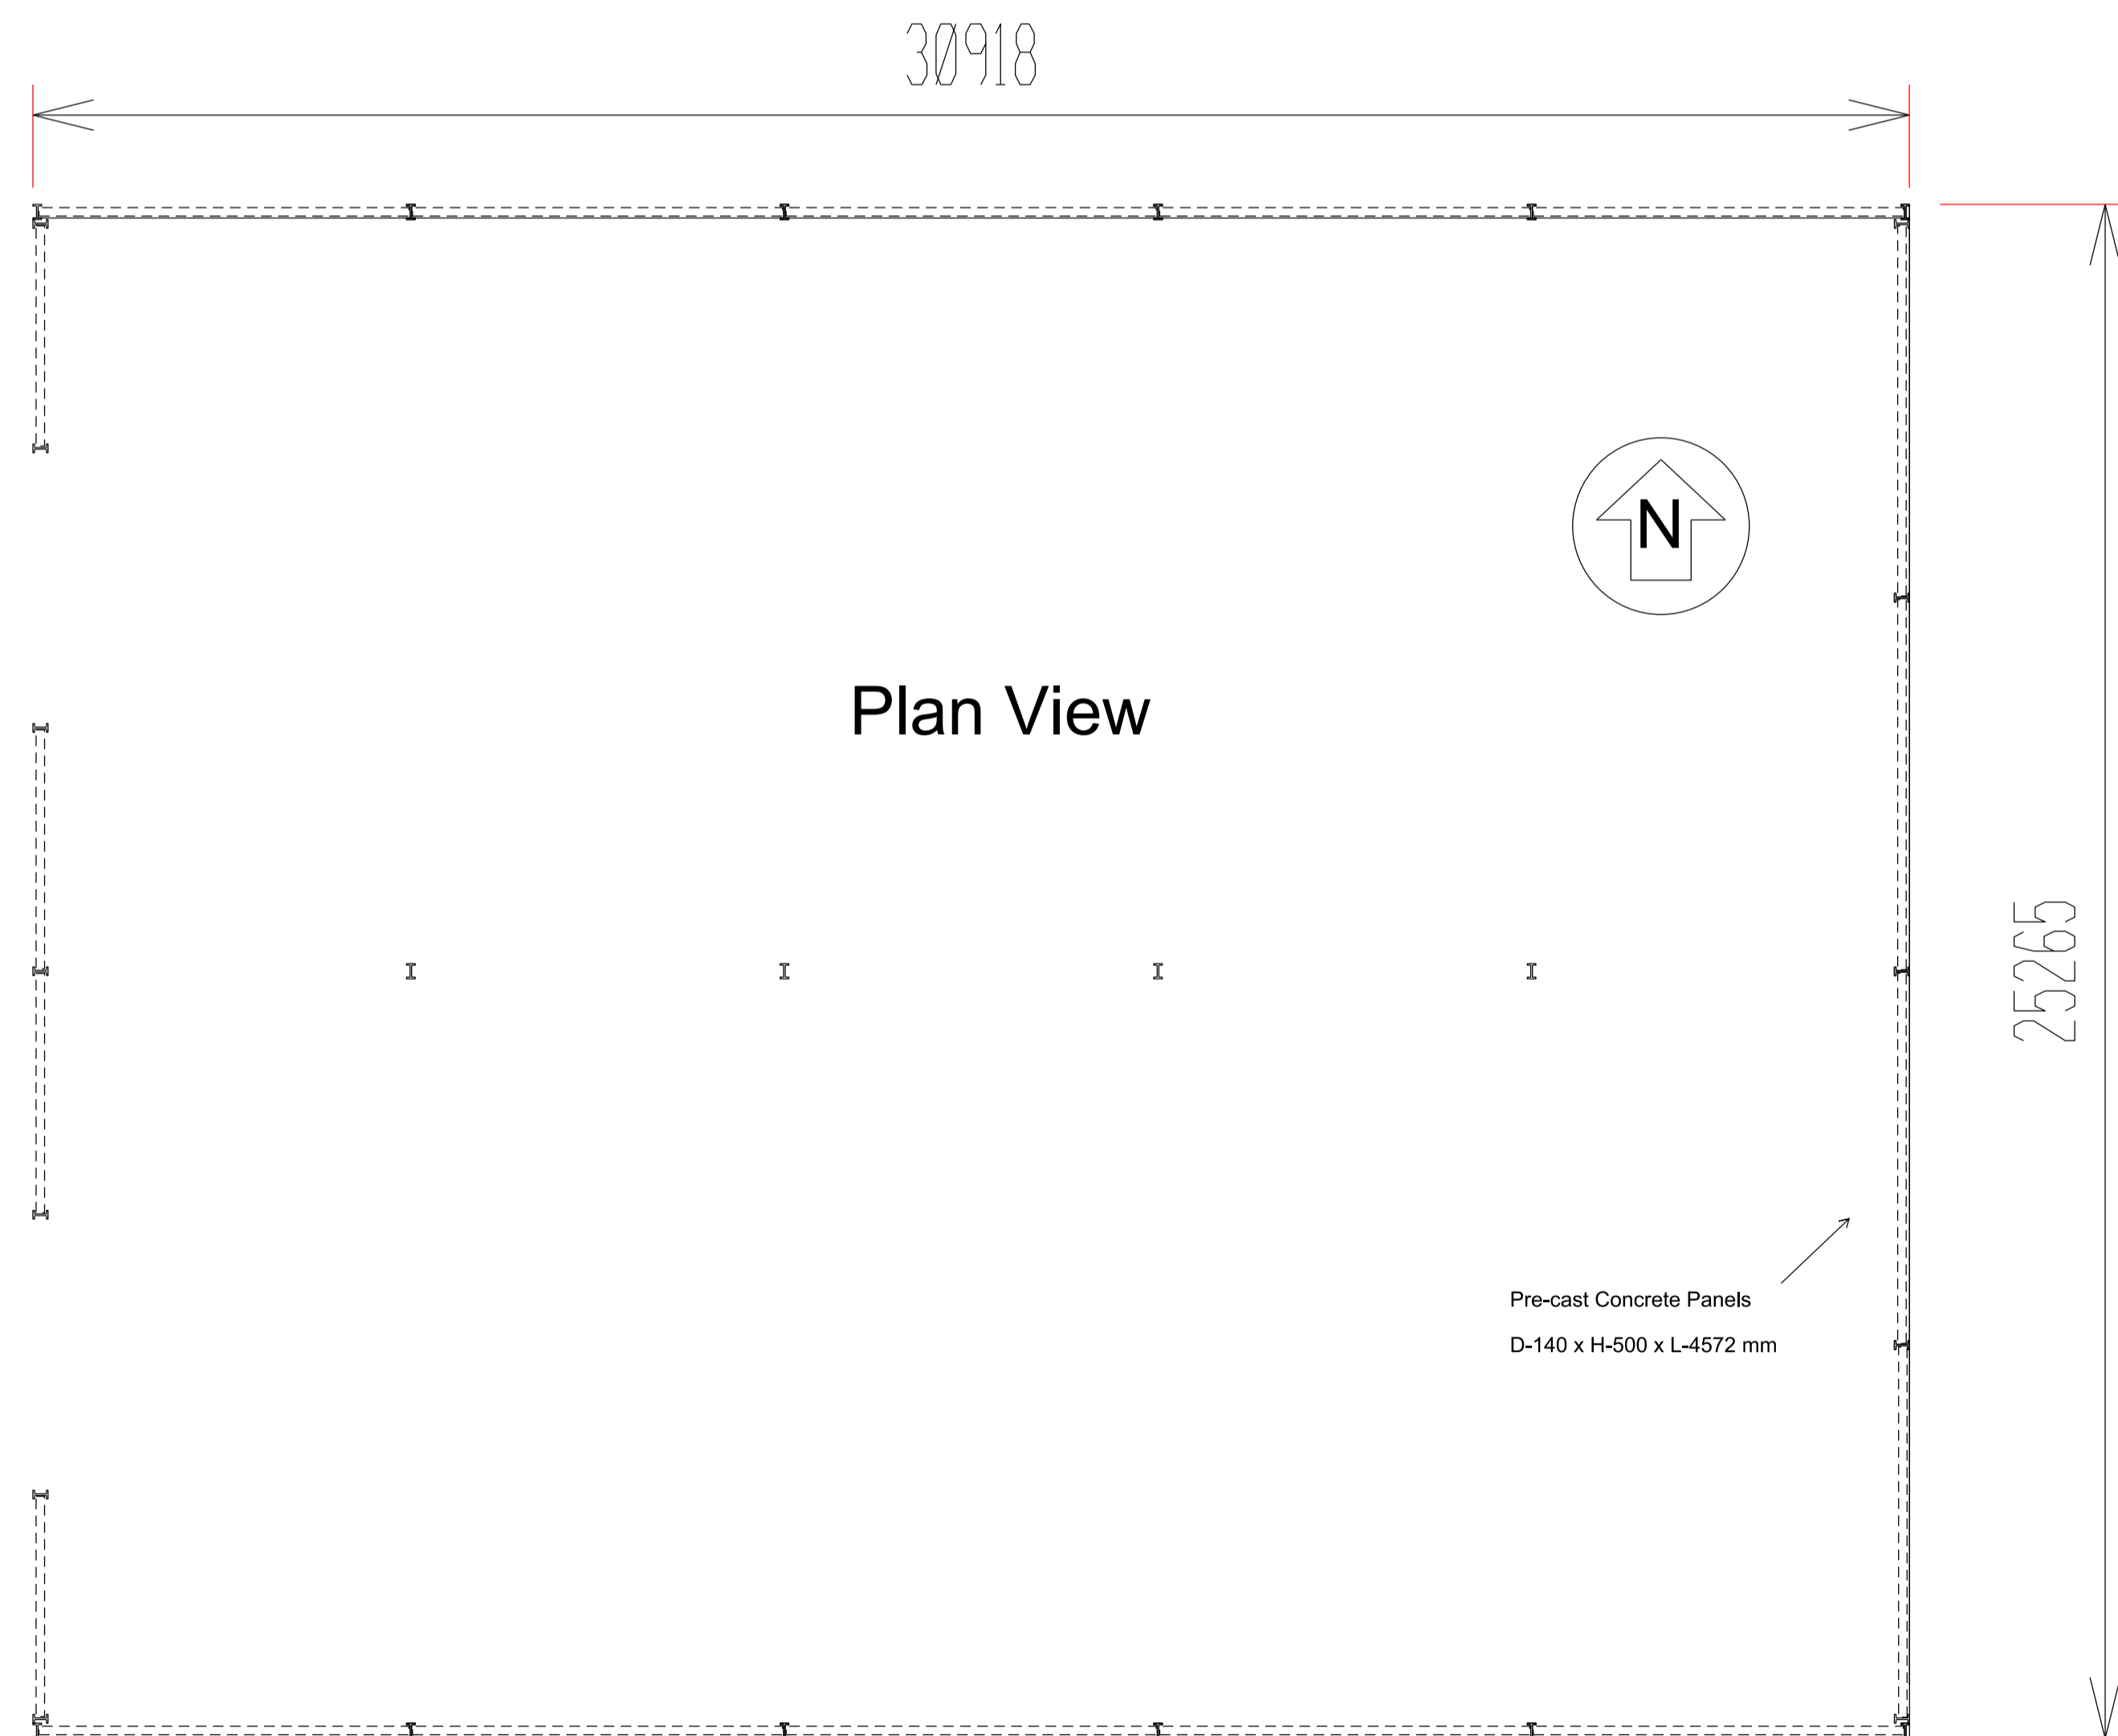
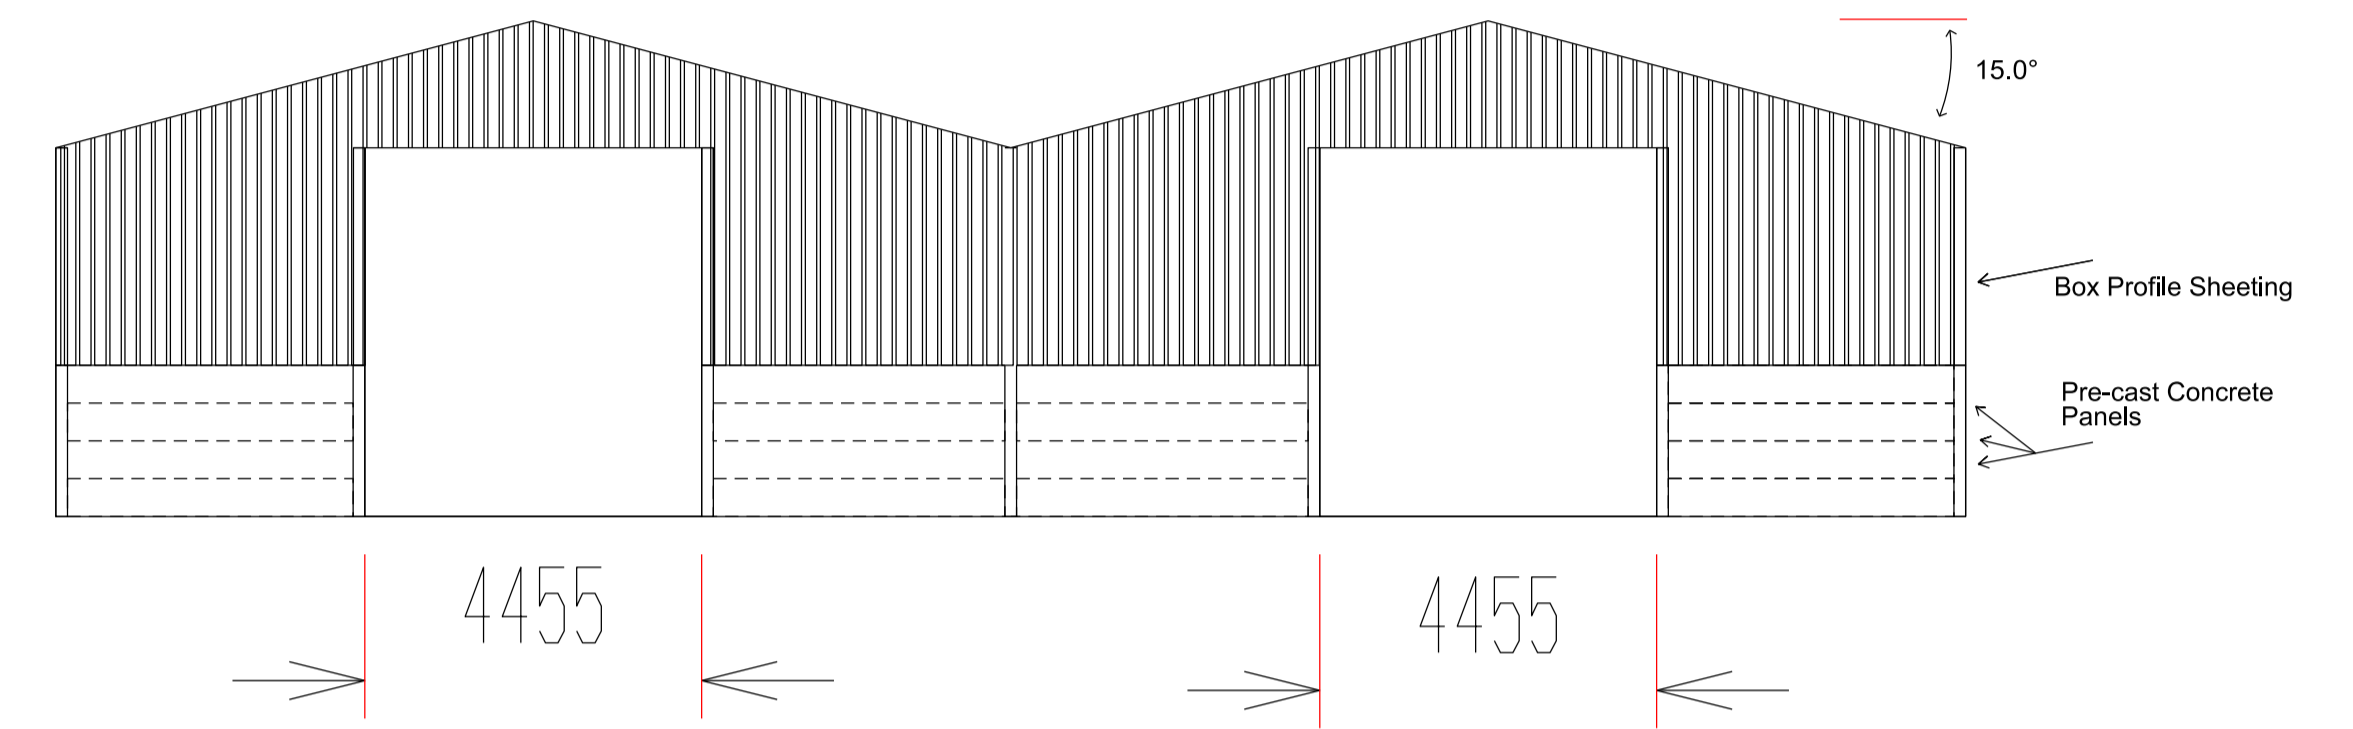


NYMNPA

20/10/2020

Proposed Agricultural Shed

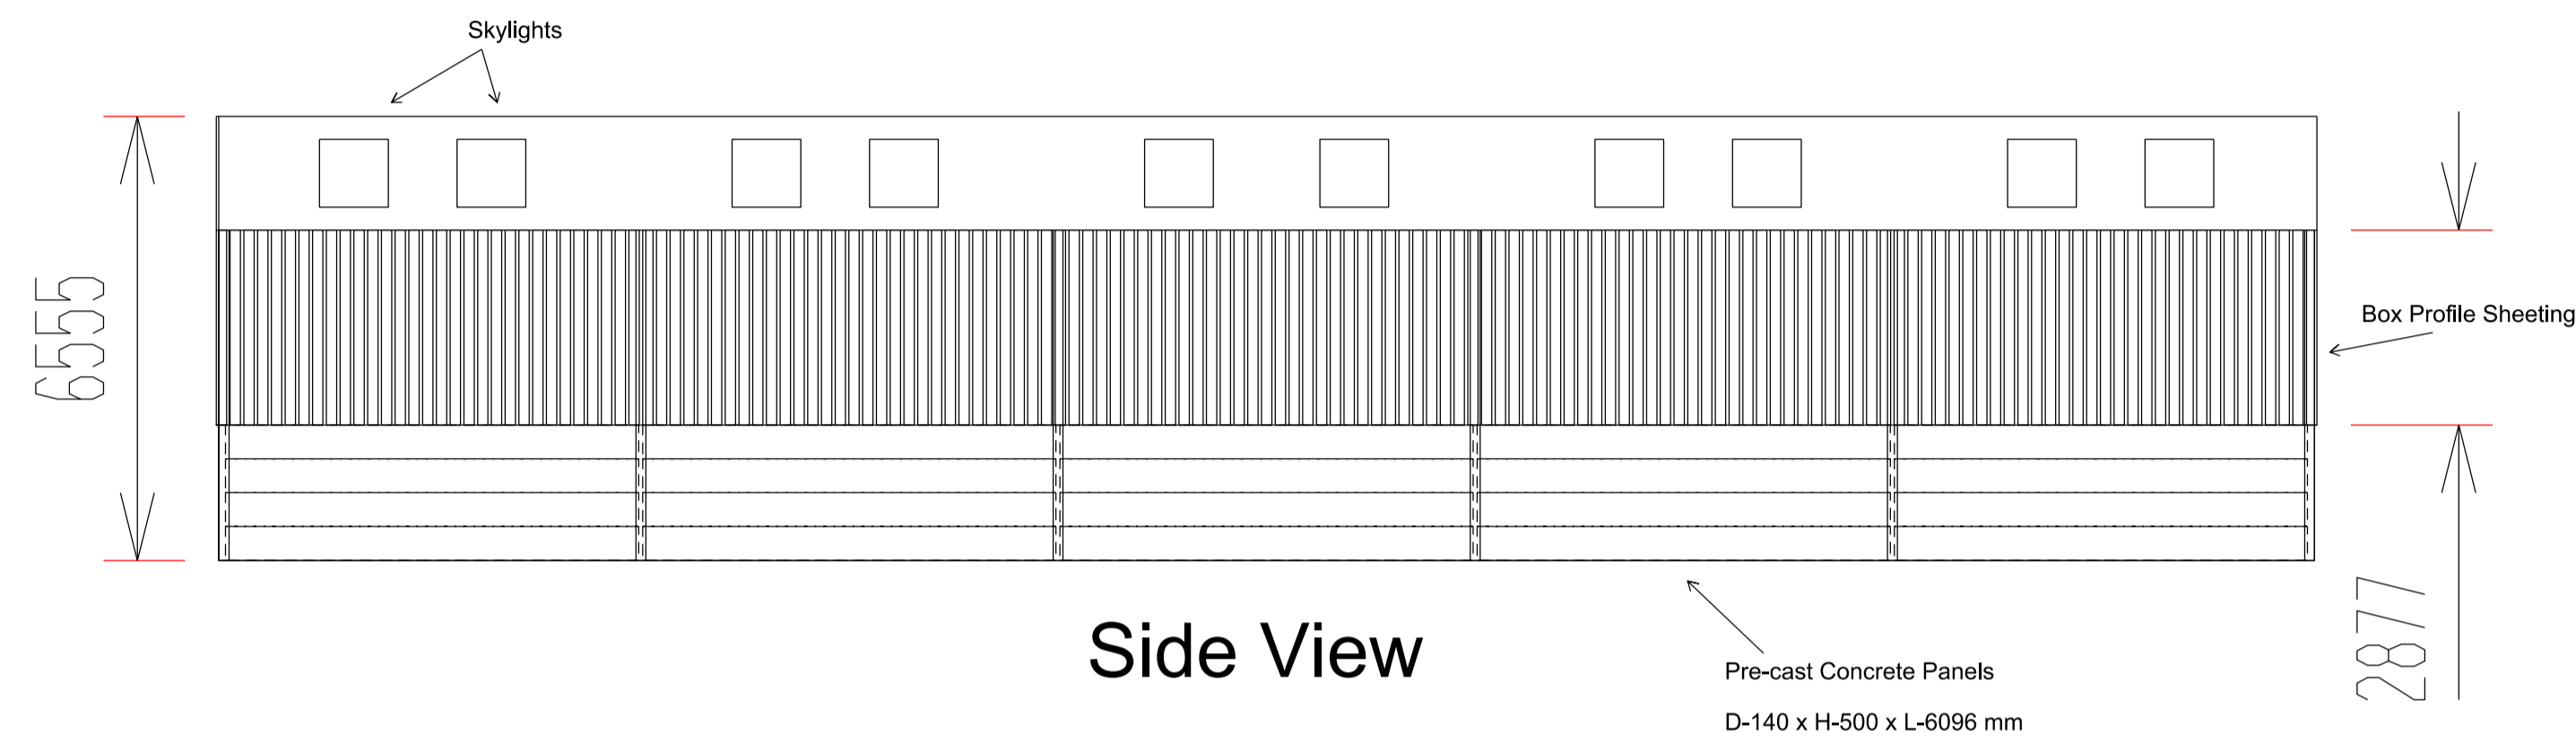

Using size stock panels supplied
From Concrete Panel Systems
D-140 x H-500 x L-6096 mm
D-140 x H-500 x L-4572 mm

Proposed Agricultural Shed
Knaggy House Farm Sneaton Whitby North Yorkshire
KH/AS/1010
Scale. 1:100