

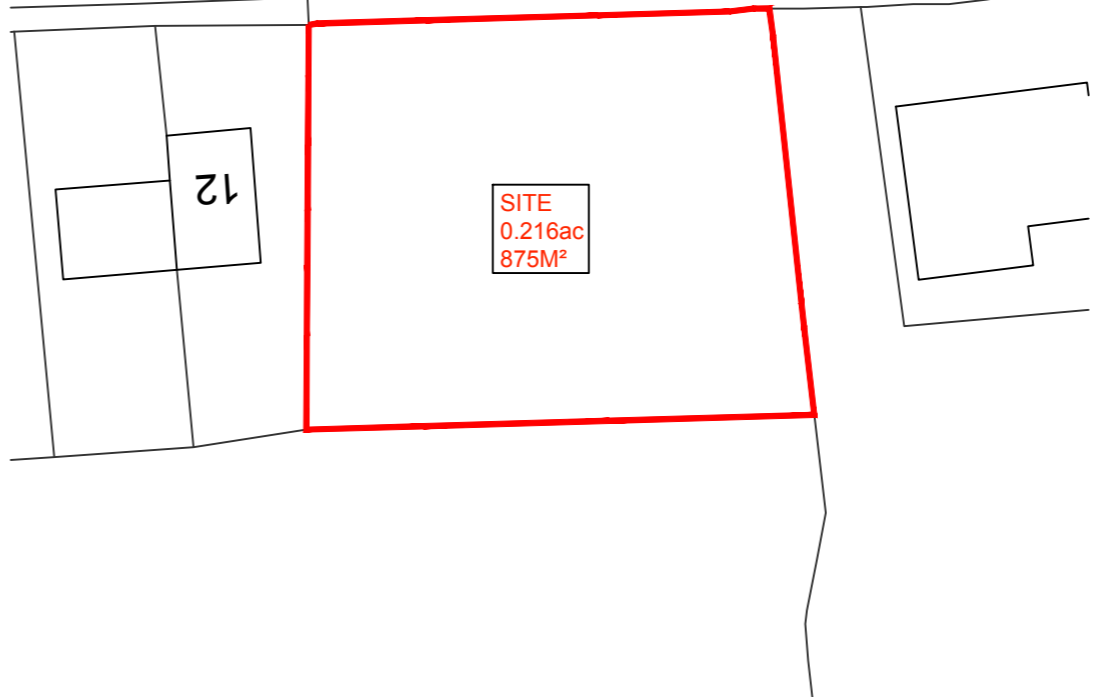


Rev	Date	Description	Drawn	Check	Approve

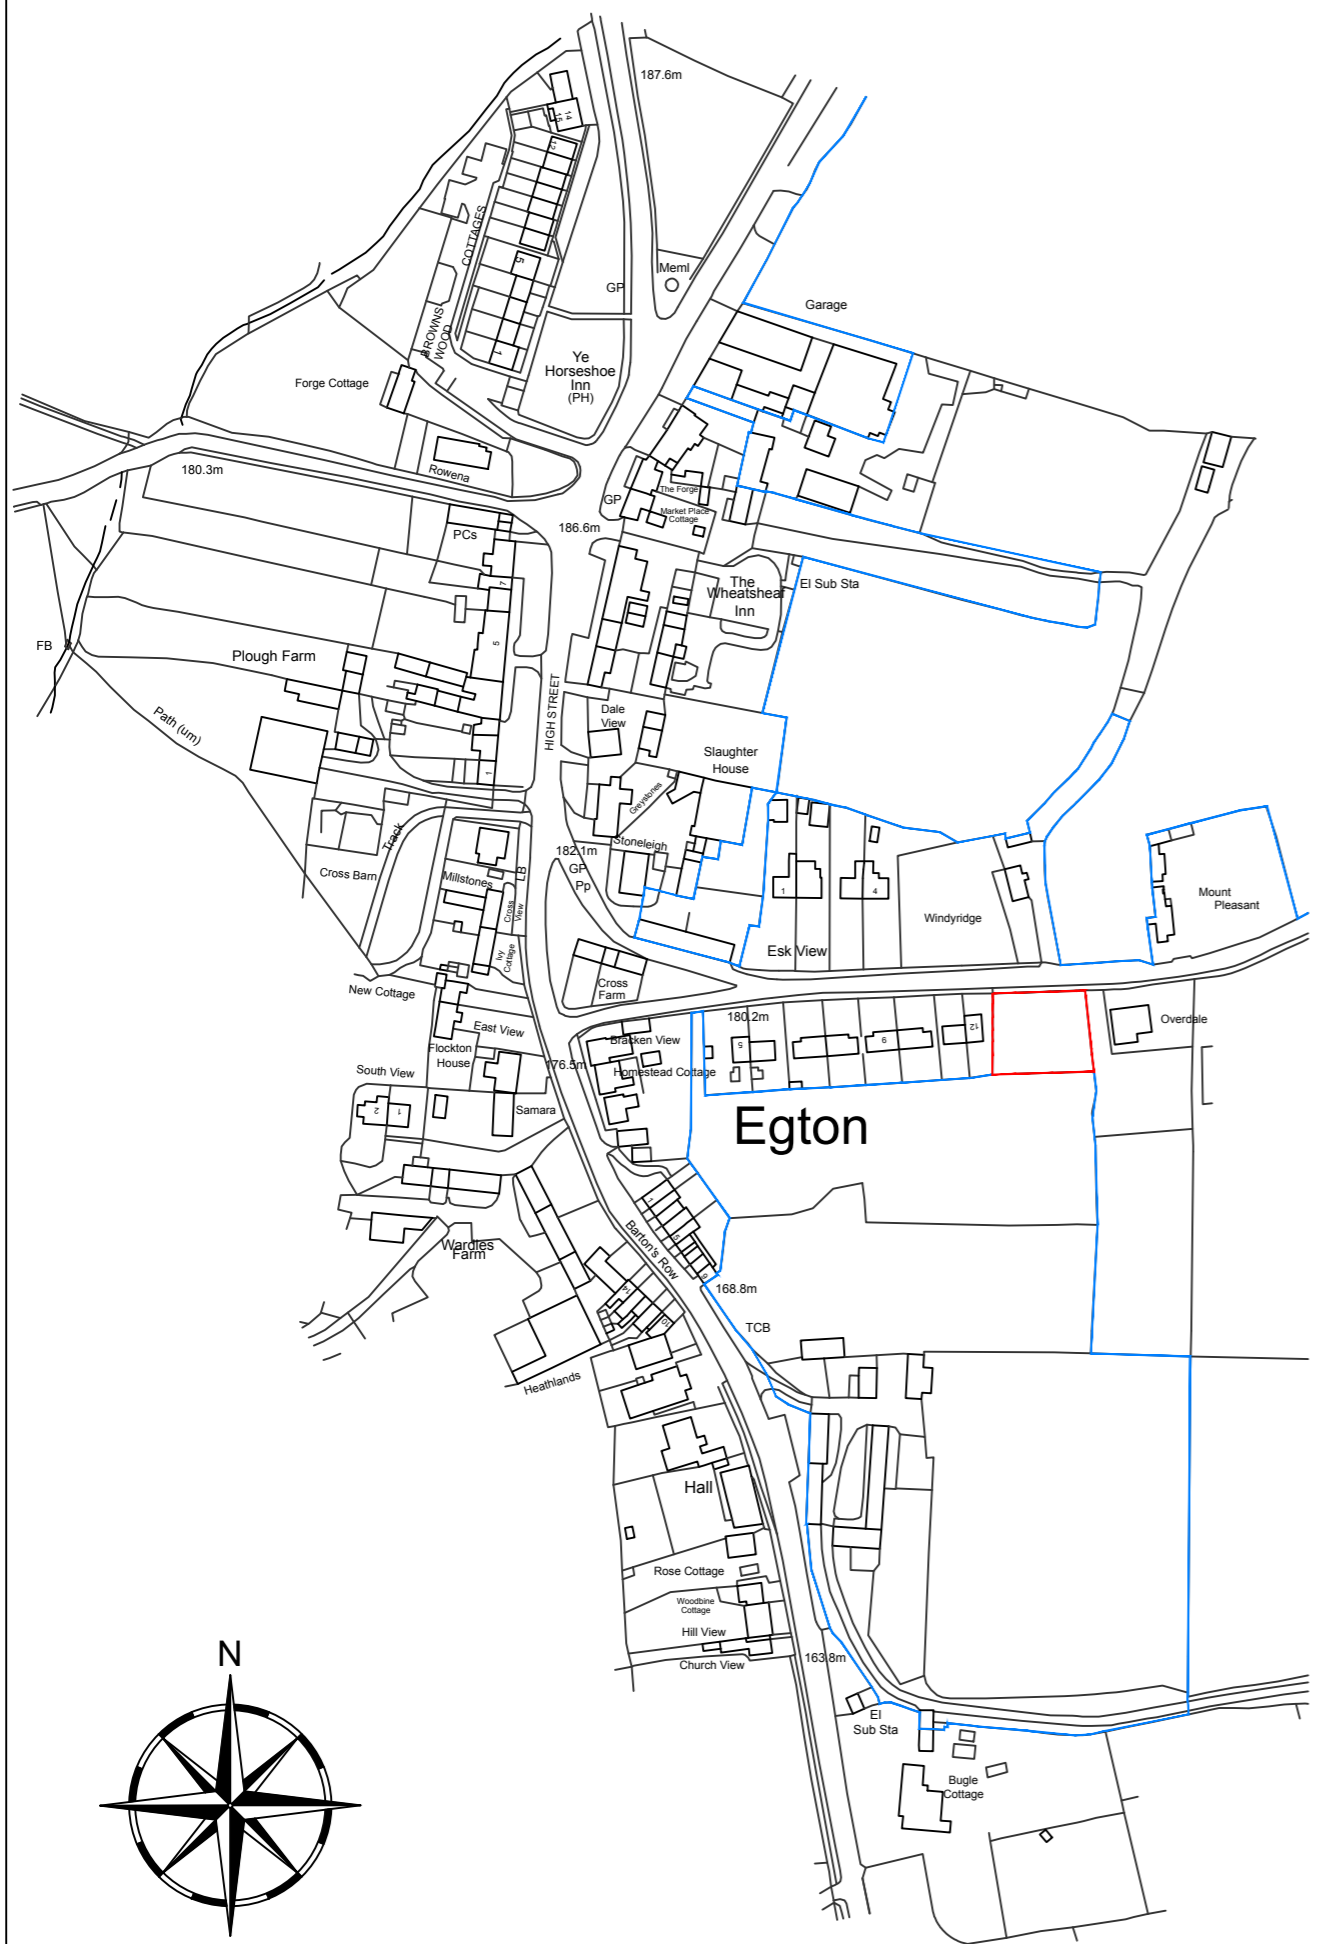


REDLINE PLAN (Scale 1:500)

NYMNPA
12/11/2020

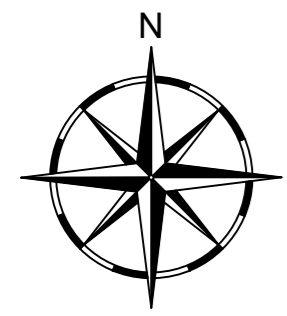

Ordnance Survey, (c) Crown Copyright 2020. All rights reserved. Licence number 100022432

LOCATION PLAN (Scale 1:1250)

 

dream-haus 
 dream-haus limited
 103 yew drive-brandon
 suffolk-england-IP27 0AB

Client **MULGRAVE ESTATE**

Project **LAND EAST OF 12 ESK VIEW
EGTON, WHITBY, YO21 1UD**

Drawing **LOCATION, & REDLINE PLAN**

Drawing Number **05-2020-2001**

Scale	VARIOUS	Sheet	1 OF 1	Rev	-
-------	----------------	-------	---------------	-----	----------

© DREAM HAUS LIMITED 2020 (Company Reg. Number 07870039)
 DRAWING PROPERTY OF DREAM HAUS LIMITED
 ALL DIMENSIONS IN MILLIMETERS UNLESS STATED OTHERWISE.

Drawn **JG**

