
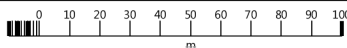


**NYMNP**  
**20/08/2020**

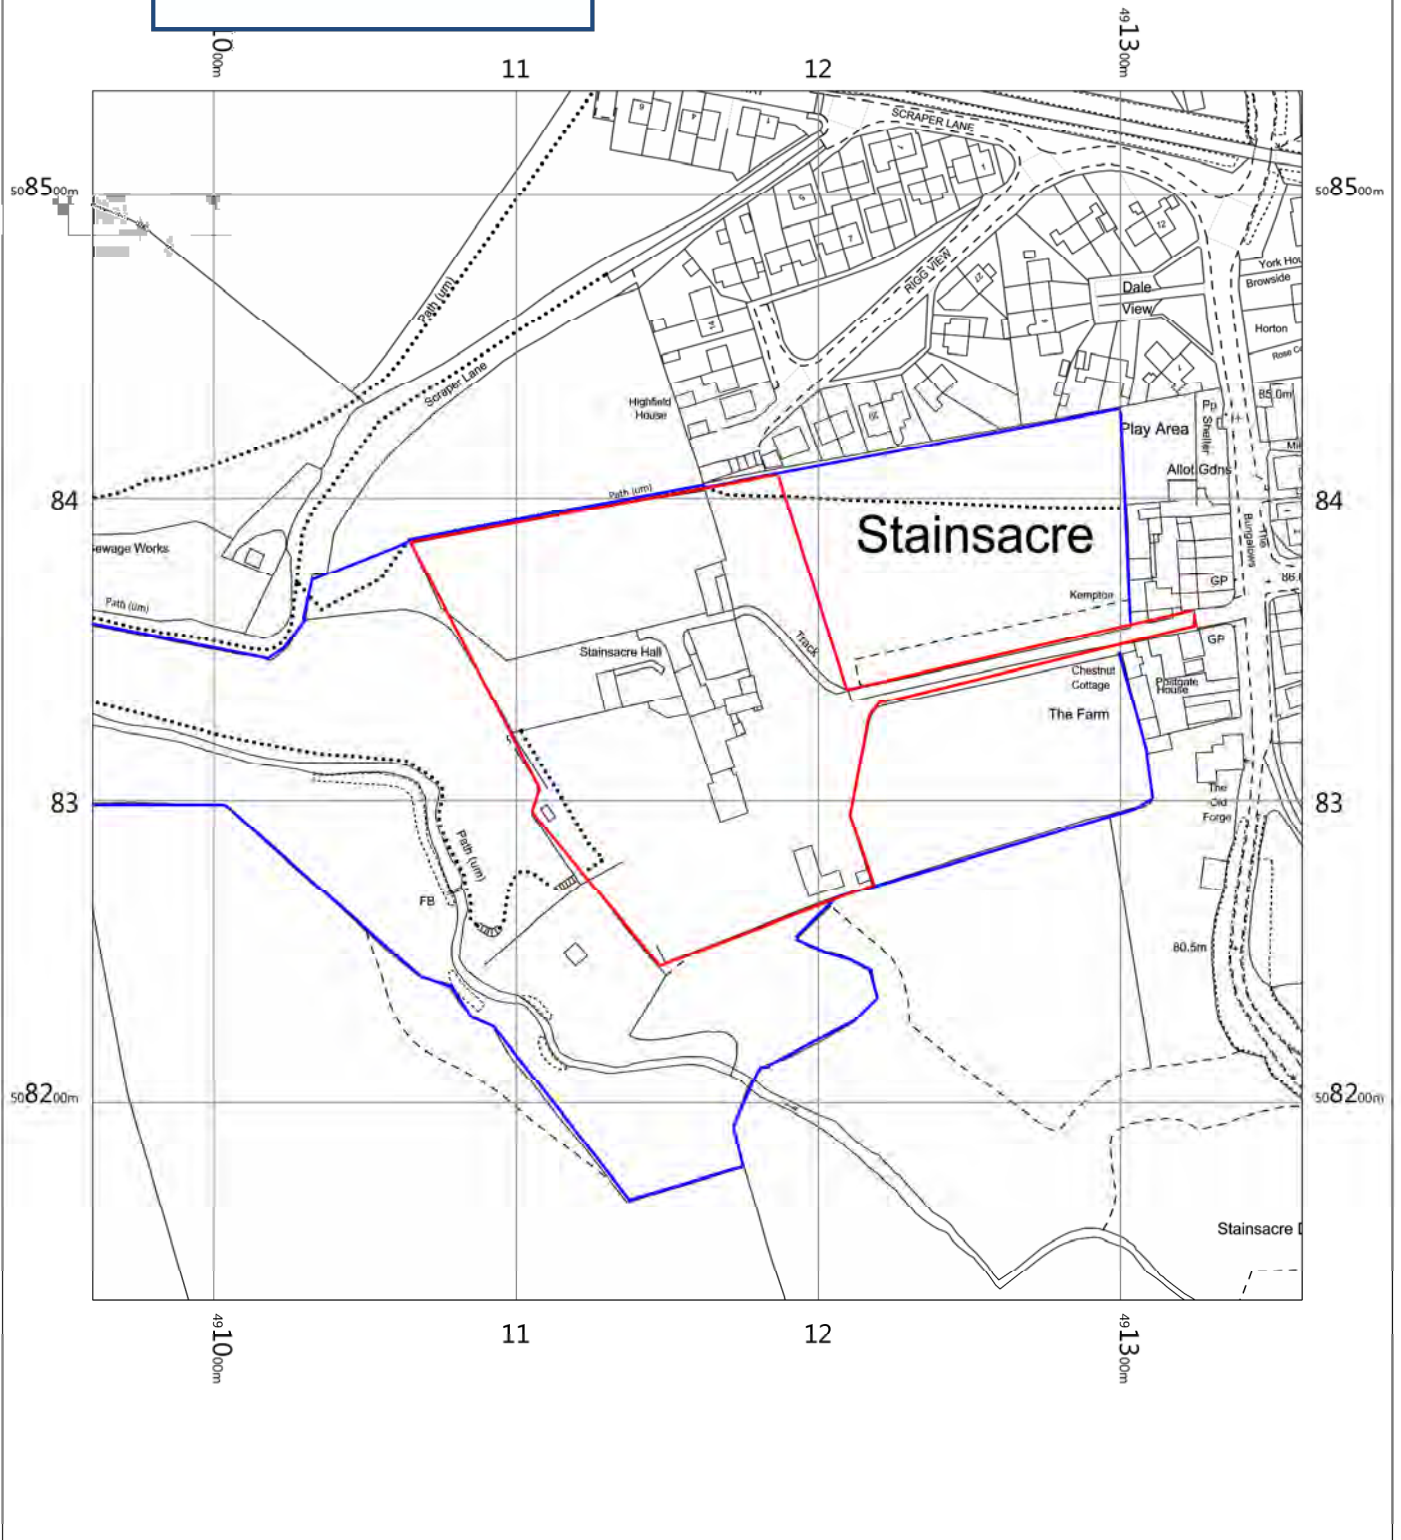


Stainsacre Hall  
 Stainsacre Lane,  
 Whitby,  
 North Yorkshire  
 YO22 4NT

OS MasterMap 1250/2500/10000 scale  
 Thursday, August 6, 2020, ID: MPMBL-00893536  
[www.planningapplicationmaps.co.uk](http://www.planningapplicationmaps.co.uk)

1:2500 scale print at A4. Centre: 491160 E. 508335 N


©Crown Copyright Ordnance Survey. Licence no. 100051661

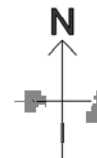


**ark+design**

ARCHITECTURAL & INTERIOR  
 DESIGN CONSULTANCY


50 Mulgrave Road, Whitby, North Yorkshire, YO21 3JL

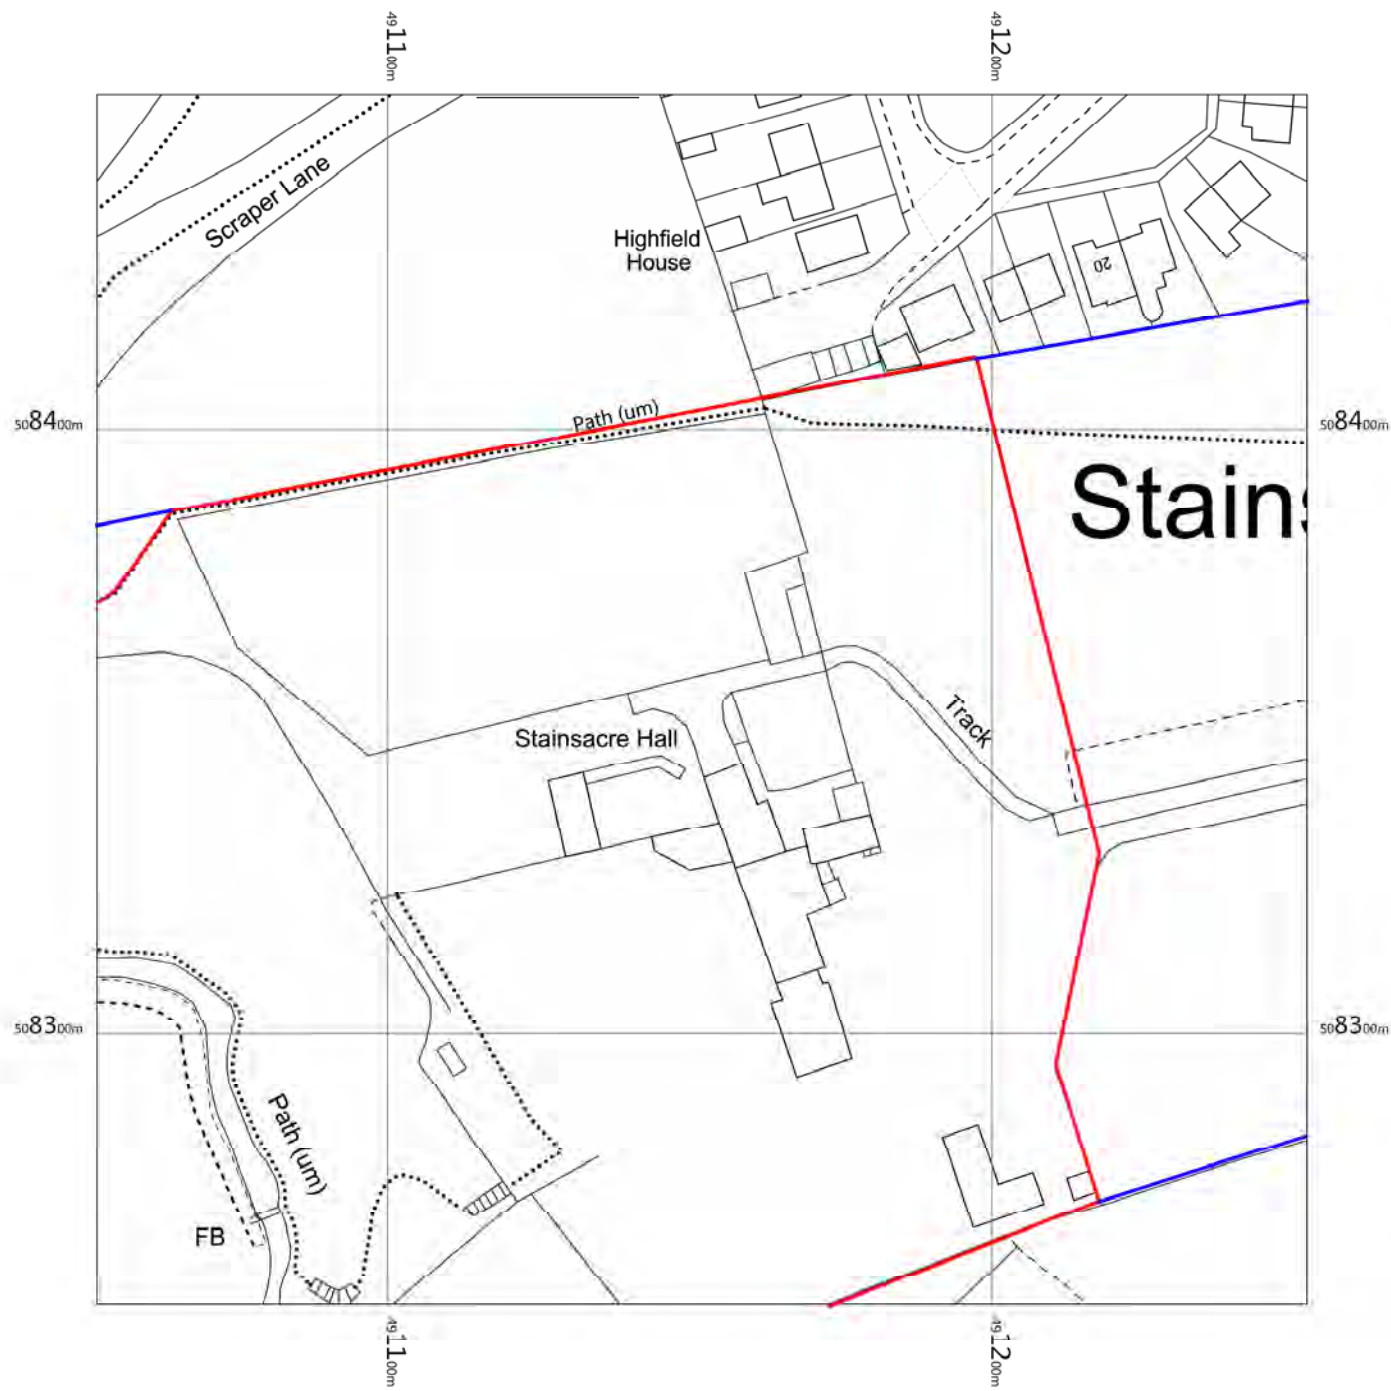

LOCATION PLAN @ 1:1250

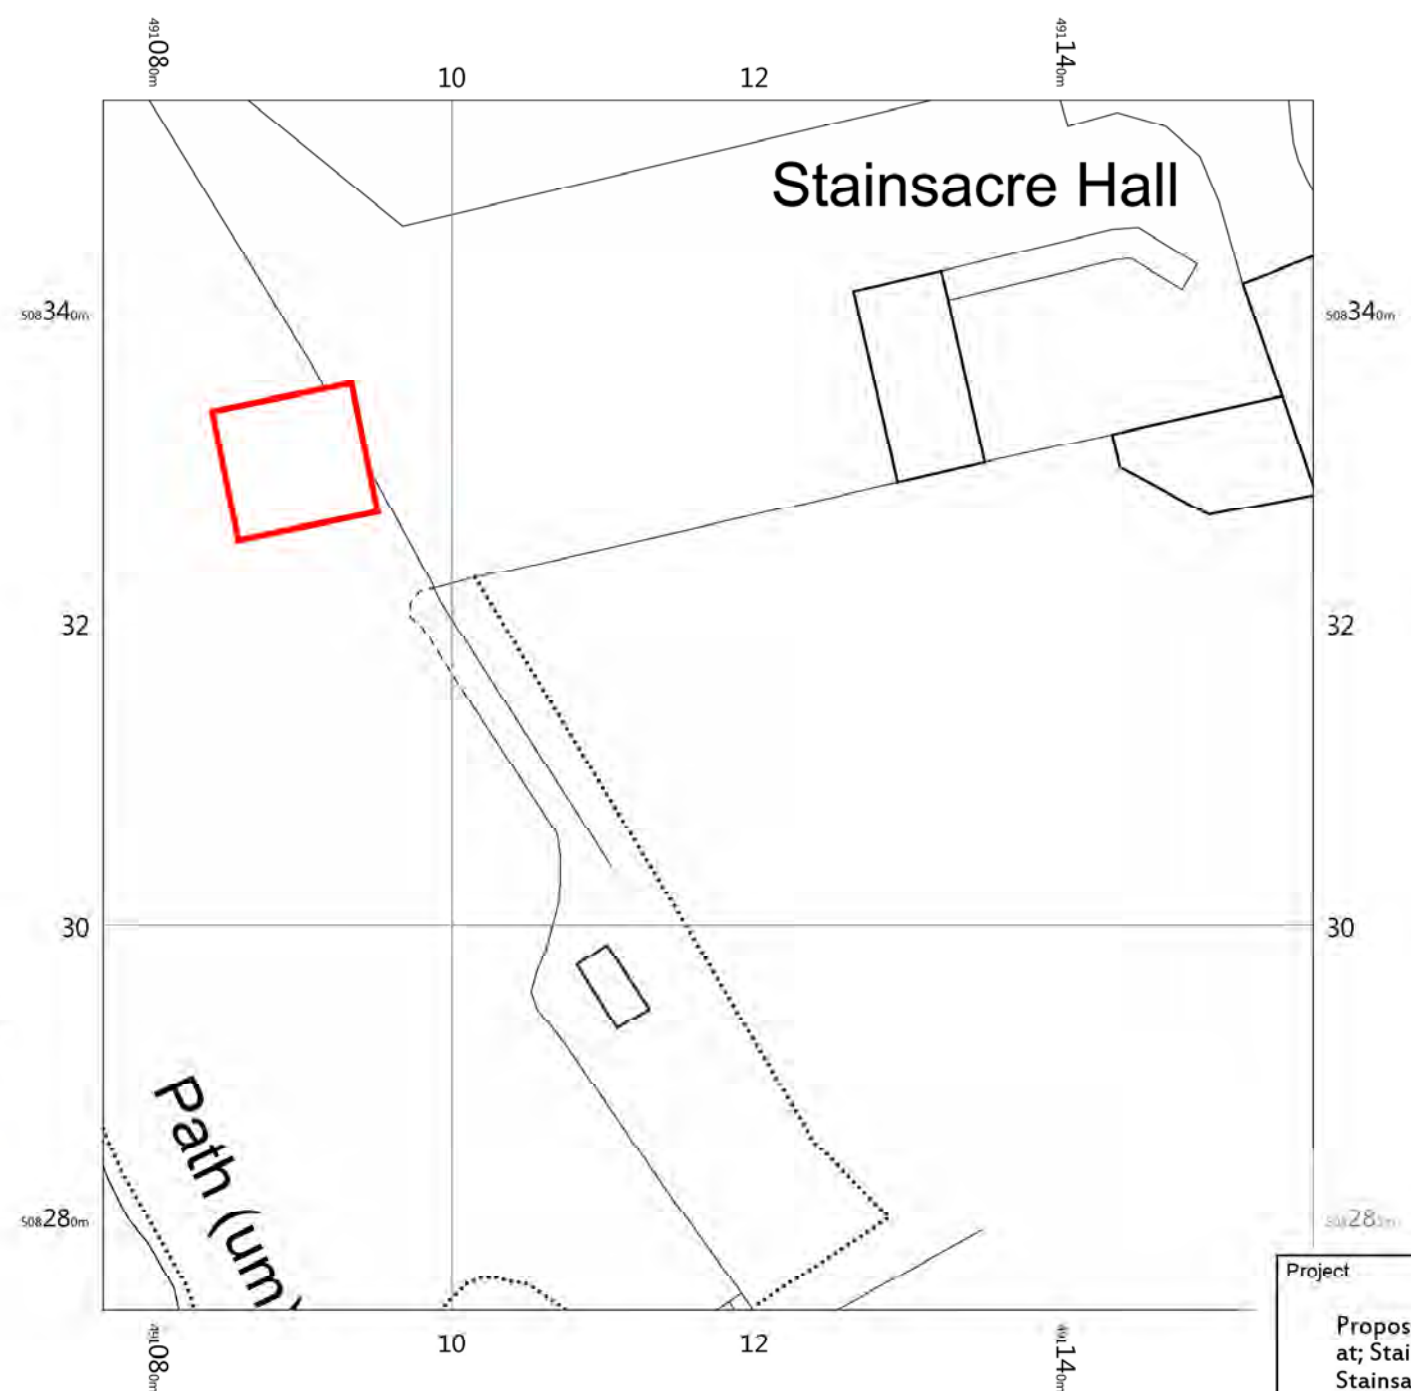

SITE PLAN @ 1:500

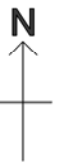

Project	Proposed Tree House at; Stainsacre Hall, Stainsacre, Whitby, YO22 4NT
Client	Mr J. Collinson
Title	Location & Site Plan

NYMNP  
 24/07/2020

**ark+design**

ARCHITECTURAL & INTERIOR  
 DESIGN CONSULTANCY  
 50 Mulgrave Road, Whitby, North Yorkshire, YO21 3JL

Date	JAN20	Drawn	ARK
Scale	1:500/1:1250 @ A3	Number	JC06-20

NYMNP

24/07/2020



LOWER FLOOR PLAN

Revisions/Issue

Project	Proposed Tree House at; Stainsacre Hall, Stainsacre, Whitby, YO22 4NT
Client	Mr J. Collinson
Title	Proposed Lower Floor Plan

**ark+design**


ARCHITECTURAL & INTERIOR  
DESIGN CONSULTANCY

50 Mulgrave Road, Whitby, North Yorkshire, YO21 3JL

Date	JAN20	Drawn	ARK
Scale	1:50 @ A3	Number	JC06-20

NYMNPA

24/07/2020

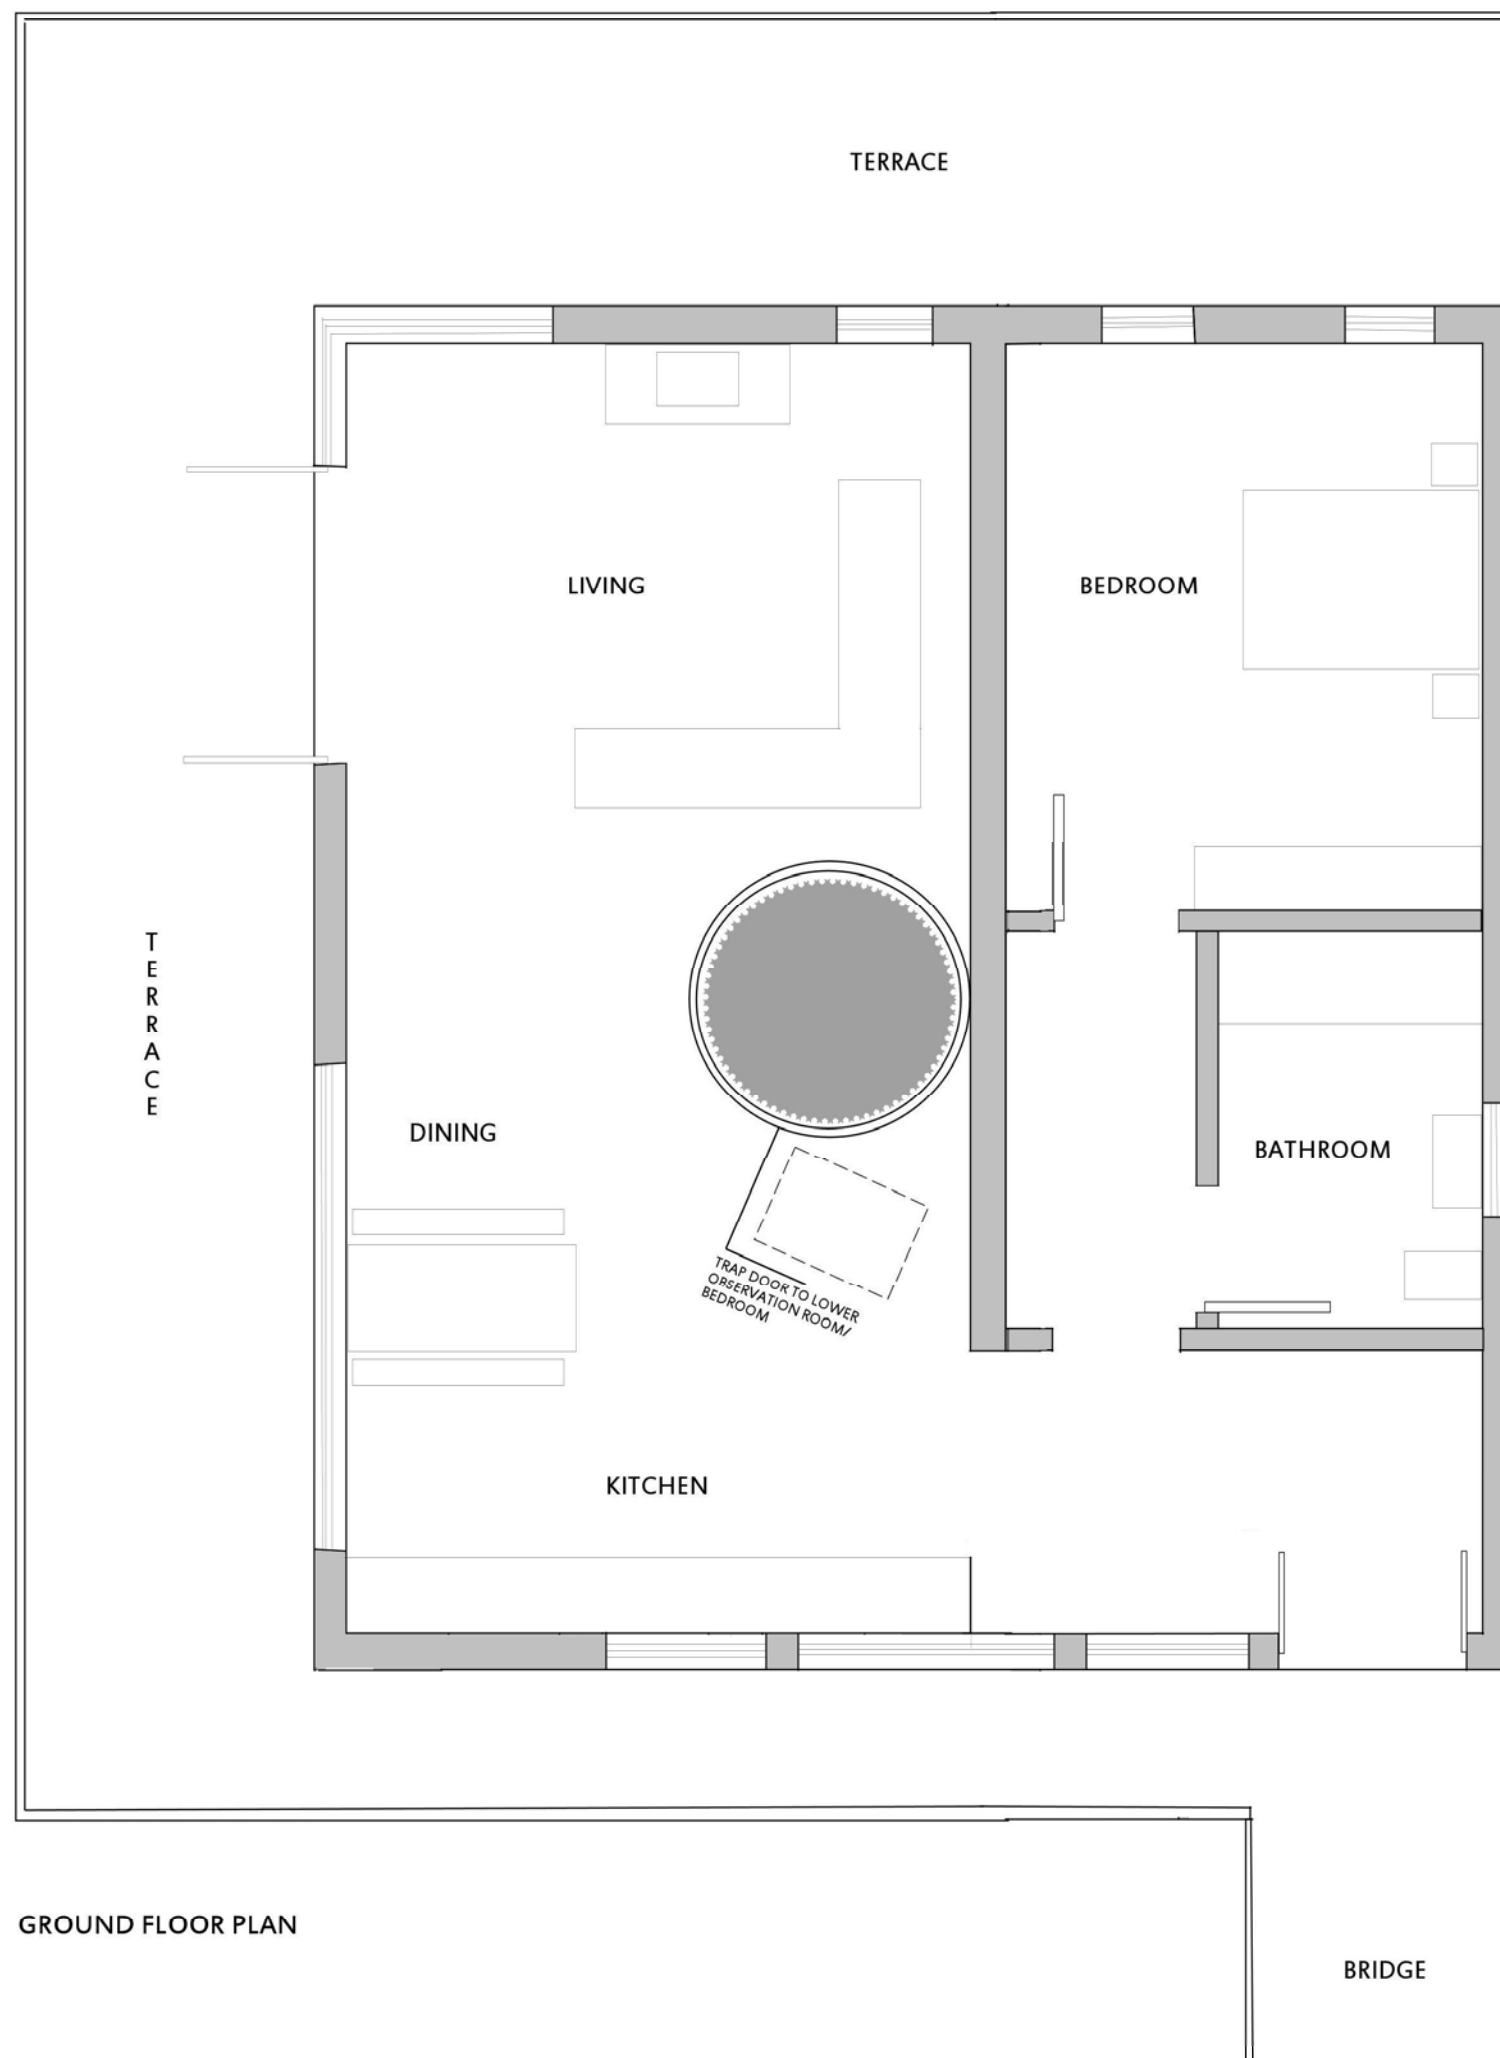

Revisions/Issue

Project	Proposed Tree House at; Stainsacre Hall, Stainsacre, Whitby, YO22 4NT
Client	Mr J. Collinson
Title	Proposed Ground Floor Plan

**ark+design**

ARCHITECTURAL & INTERIOR DESIGN CONSULTANCY

50 Mulgrave Road, Whitby, North Yorkshire, YO21 3JL

Date	JAN20	Drawn	ARK
Scale	1:50 @ A3	Number	JC05-20



NYMNP

24/07/2020



FRONT (EAST) ELEVATION

Revisions/Issue

Project	Proposed Tree House at; Stainsacre Hall, Stainsacre, Whitby, YO22 4NT
Client	Mr J. Collinson
Title	Proposed Front (East) Elevation

**ark+design**

ARCHITECTURAL & INTERIOR DESIGN CONSULTANCY

50 Mulgrave Road, Whitby, North Yorkshire, YO21 3JL

Date	JAN20	Drawn	ARK
Scale	1:50 @ A3	Number	JC01-20





FRONT (EAST) ELEVATION IN CONTEXT

NYMNPA  
24/07/2020

Revisions/Issue

Project	Proposed Tree House at; Stainsacre Hall, Stainsacre, Whitby, YO22 4NT
Client	Mr J. Collinson
Title	Proposed Front Elevation in Context

**ark+design**

ARCHITECTURAL & INTERIOR DESIGN CONSULTANCY

50 Mularave Road, Whitby, North Yorkshire, YO21 3JL

Date	JAN20	Drawn	ARK
Scale	1:50 @ A3	Number	JC11-20



NYMNPA  
24/07/2020



Revisions/Issue

Project	Proposed Tree House at; Stainsacre Hall, Stainsacre, Whitby, YO22 4NT
Client	Mr J. Collinson
Title	Proposed Rear (West) Elevation

**ark+design**

ARCHITECTURAL & INTERIOR  
DESIGN CONSULTANCY

50 Mulgrave Road, Whitby, North Yorkshire, YO21 3JL

Date	JAN20	Drawn	ARK
Scale	1:50 @ A3	Number	JC03-20





SIDE (NORTH) ELEVATION

NYMNPA  
24/07/2020

Revisions/Issue

Project	Proposed Tree House at; Stainsacre Hall, Stainsacre, Whitby, YO22 4NT
Client	Mr J. Collinson
Title	Proposed Side (North) Elevation

**ark+design**

ARCHITECTURAL & INTERIOR  
DESIGN CONSULTANCY

50 Mulgrave Road, Whitby, North Yorkshire, YO21 3JL

Date	JAN20	Drawn	ARK
Scale	1:50 @ A3	Number	JC04-20





SIDE (SOUTH) ELEVATION

NYMNPA  
24/07/2020

Revisions/Issue

Project	Proposed Tree House at; Stainsacre Hall, Stainsacre, Whitby, YO22 4NT
Client	Mr J. Collinson
Title	Proposed Side (South) Elevation

**ark+design**

ARCHITECTURAL & INTERIOR DESIGN CONSULTANCY

50 Mulgrave Road. Whitby. North Yorkshire. YO21 3JL

Date	JAN20	Drawn	ARK
Scale	1:50 @ A3	Number	JC02-20