


# Ripley's Farm

NYMNP

04/12/2020

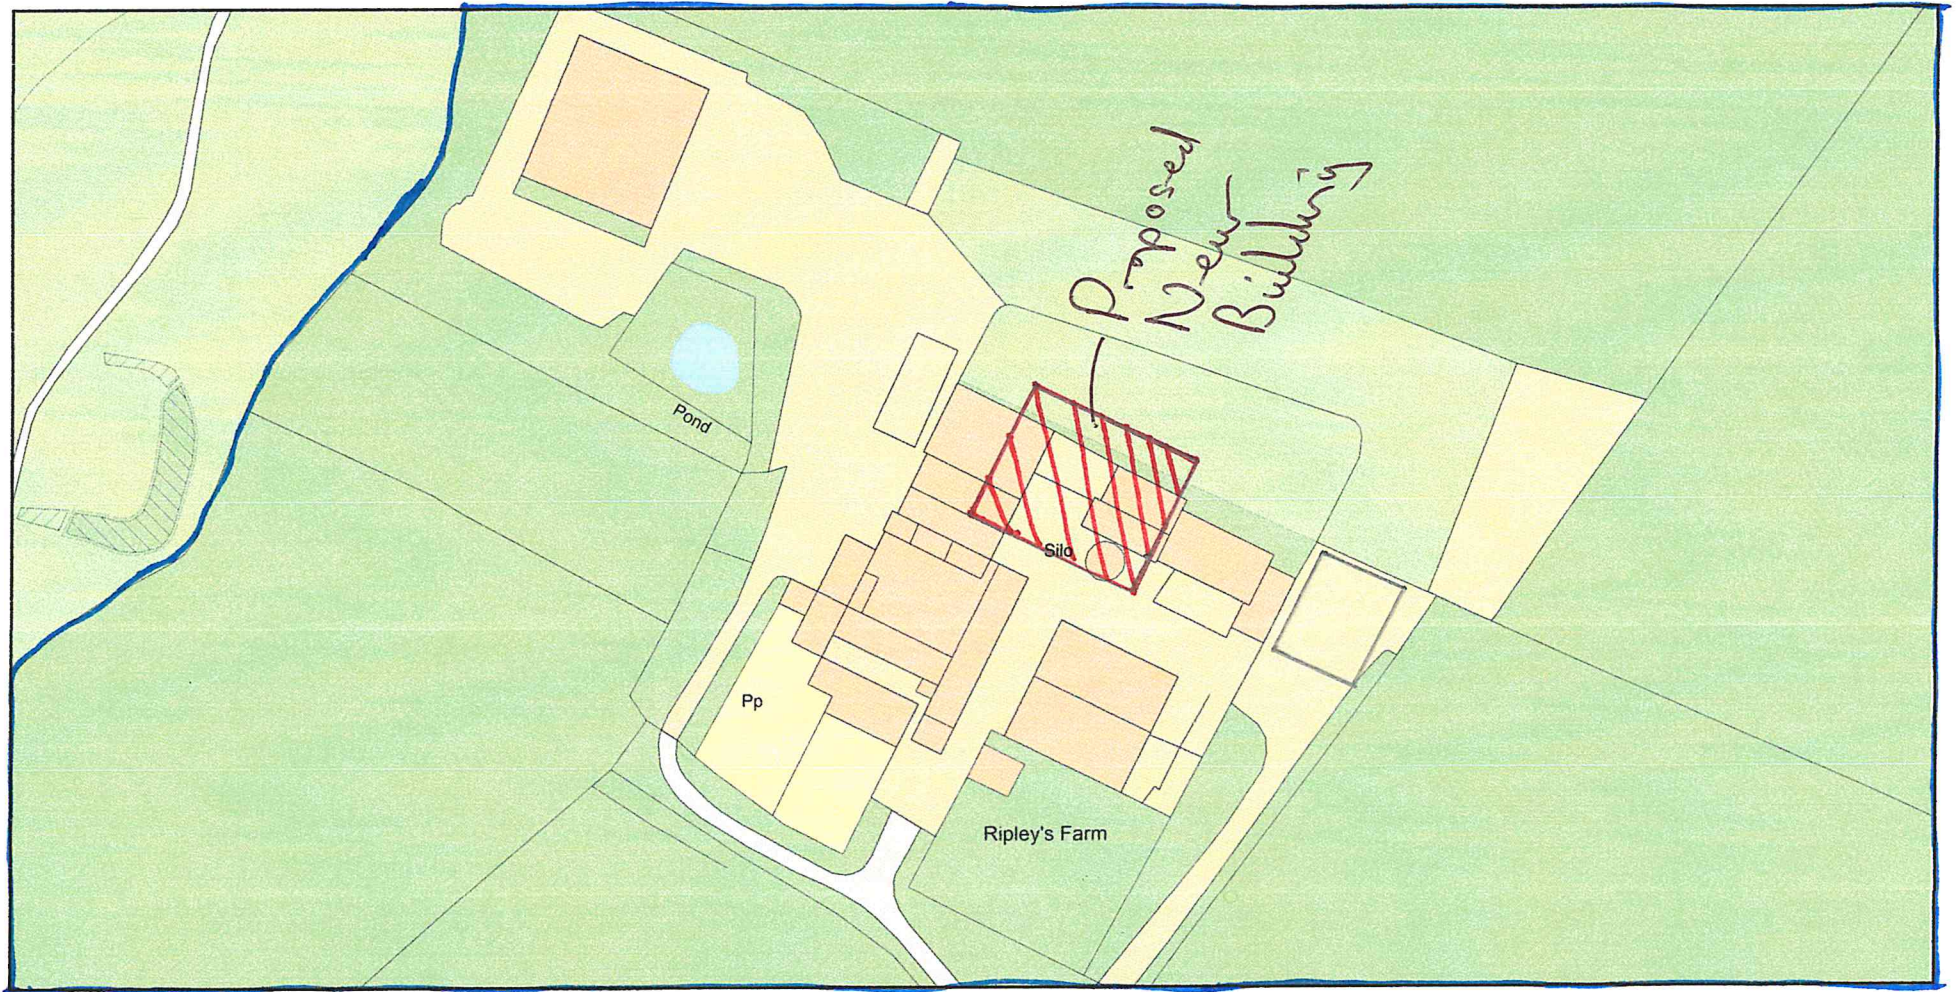

0 50  
Metres



Plan Produced for: Norman & Gray Ltd

Date Produced: 14 Aug 2019

Plan Number/Project ID: TQRQM19226091739393

Scale: 1:1250 @ A4