


Fairview, YO22 4QH

**NYMNP**  
15/12/2020

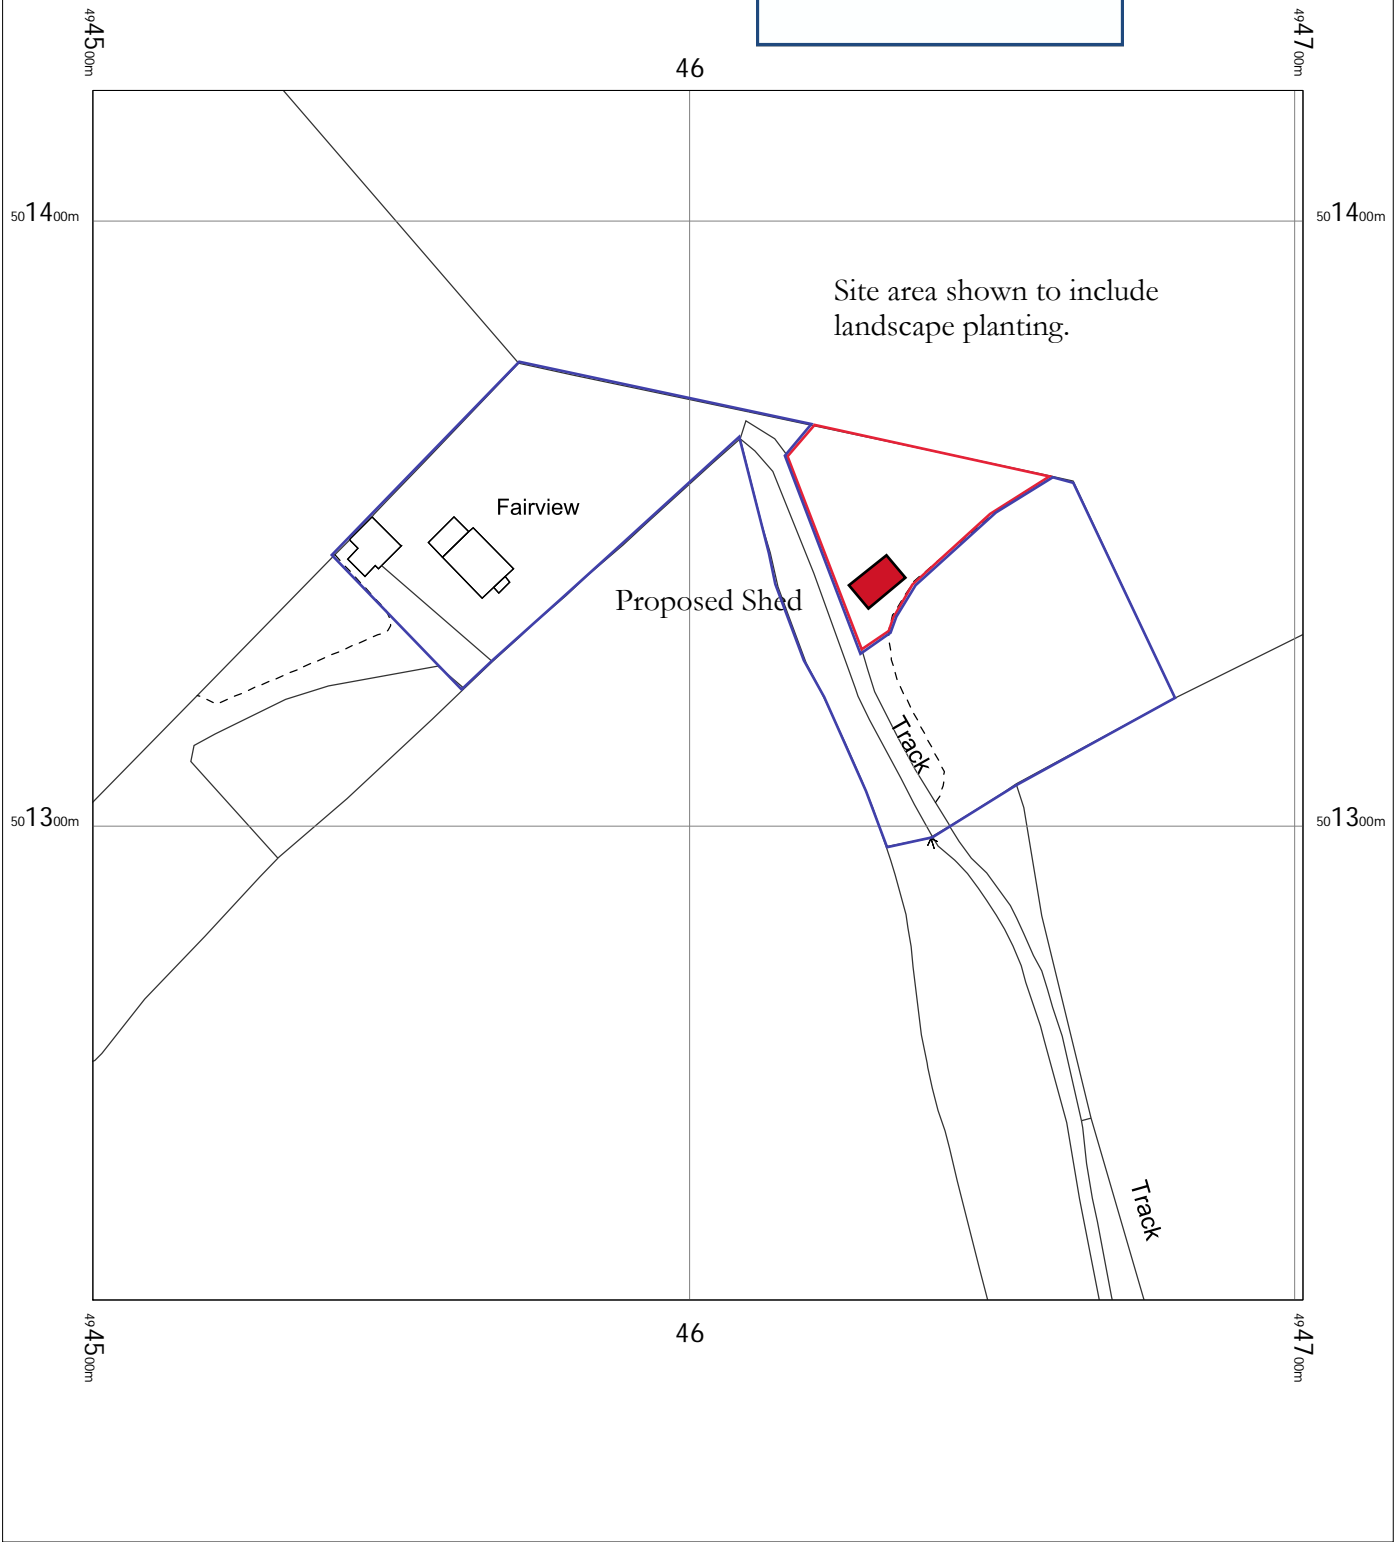

Fairview  
Fylingdales,  
Whitby,  
North Yorkshire  
YO22 4QH

OS MasterMap 1250/2500/10000 scale  
Monday, December 14, 2020, ID: MPMBW-00925720  
[www.blackwellmapping.co.uk](http://www.blackwellmapping.co.uk)


1:1250 scale print at A4, Centre: 494601 E, 501322 N  
© Crown Copyright Ordnance Survey. Licence no. 100041041



**BLACKWELL'S**  
MAPPING SERVICES  
PERSONAL & PROFESSIONAL MAPPING  
[www.blackwellmapping.co.uk](http://www.blackwellmapping.co.uk)

TEL: 0800 151 2612  
[maps@blackwell.co.uk](mailto:maps@blackwell.co.uk)

NYMNP  
15/12/2020

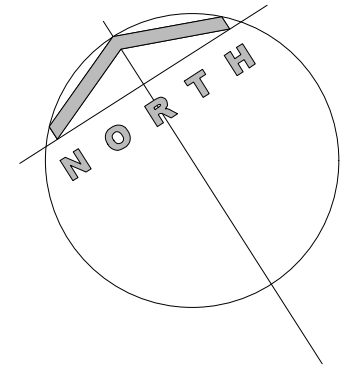

Proposed:  
MACHINE SHED & HAYSTORE  
at  
FAIRVIEW  
THORNEY BROW  
FYLINGTHORPE


Drawing:  
EXISTING SITE LAYOUT

Drawing No. 242/03  
Date: OCTOBER 2020  
Scale: 1/500


MICHAEL MILLER  
BA(Hons) ARCH. MCIAT  
Architectural Consultant.




16 PARK VIEW. GLAISDALE.  
WHITBY  
NORTH YORKSHIRE.  
YO21 2PP.

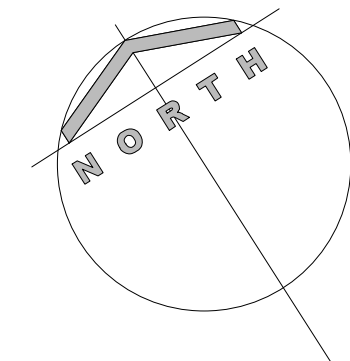

NYMNPA  
15/12/2020

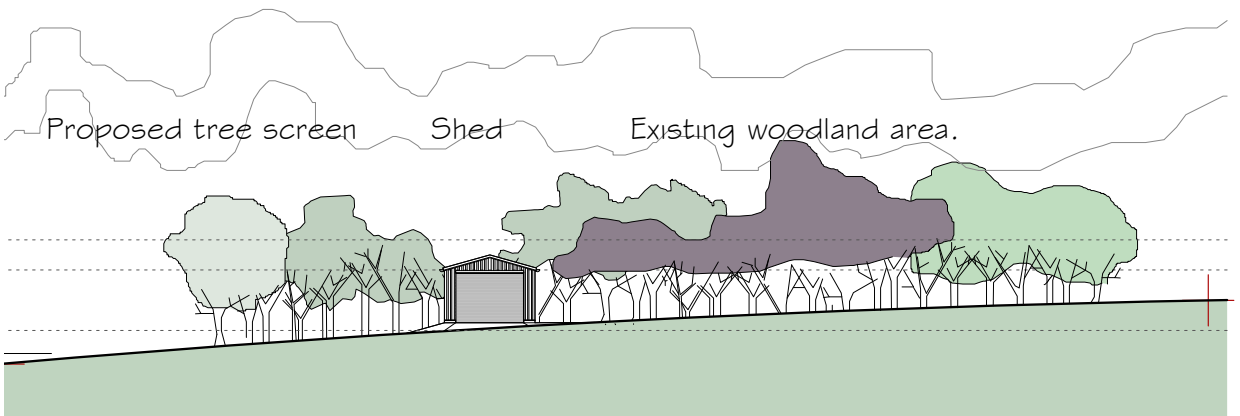

SECTIONAL ELEVATION NORTH

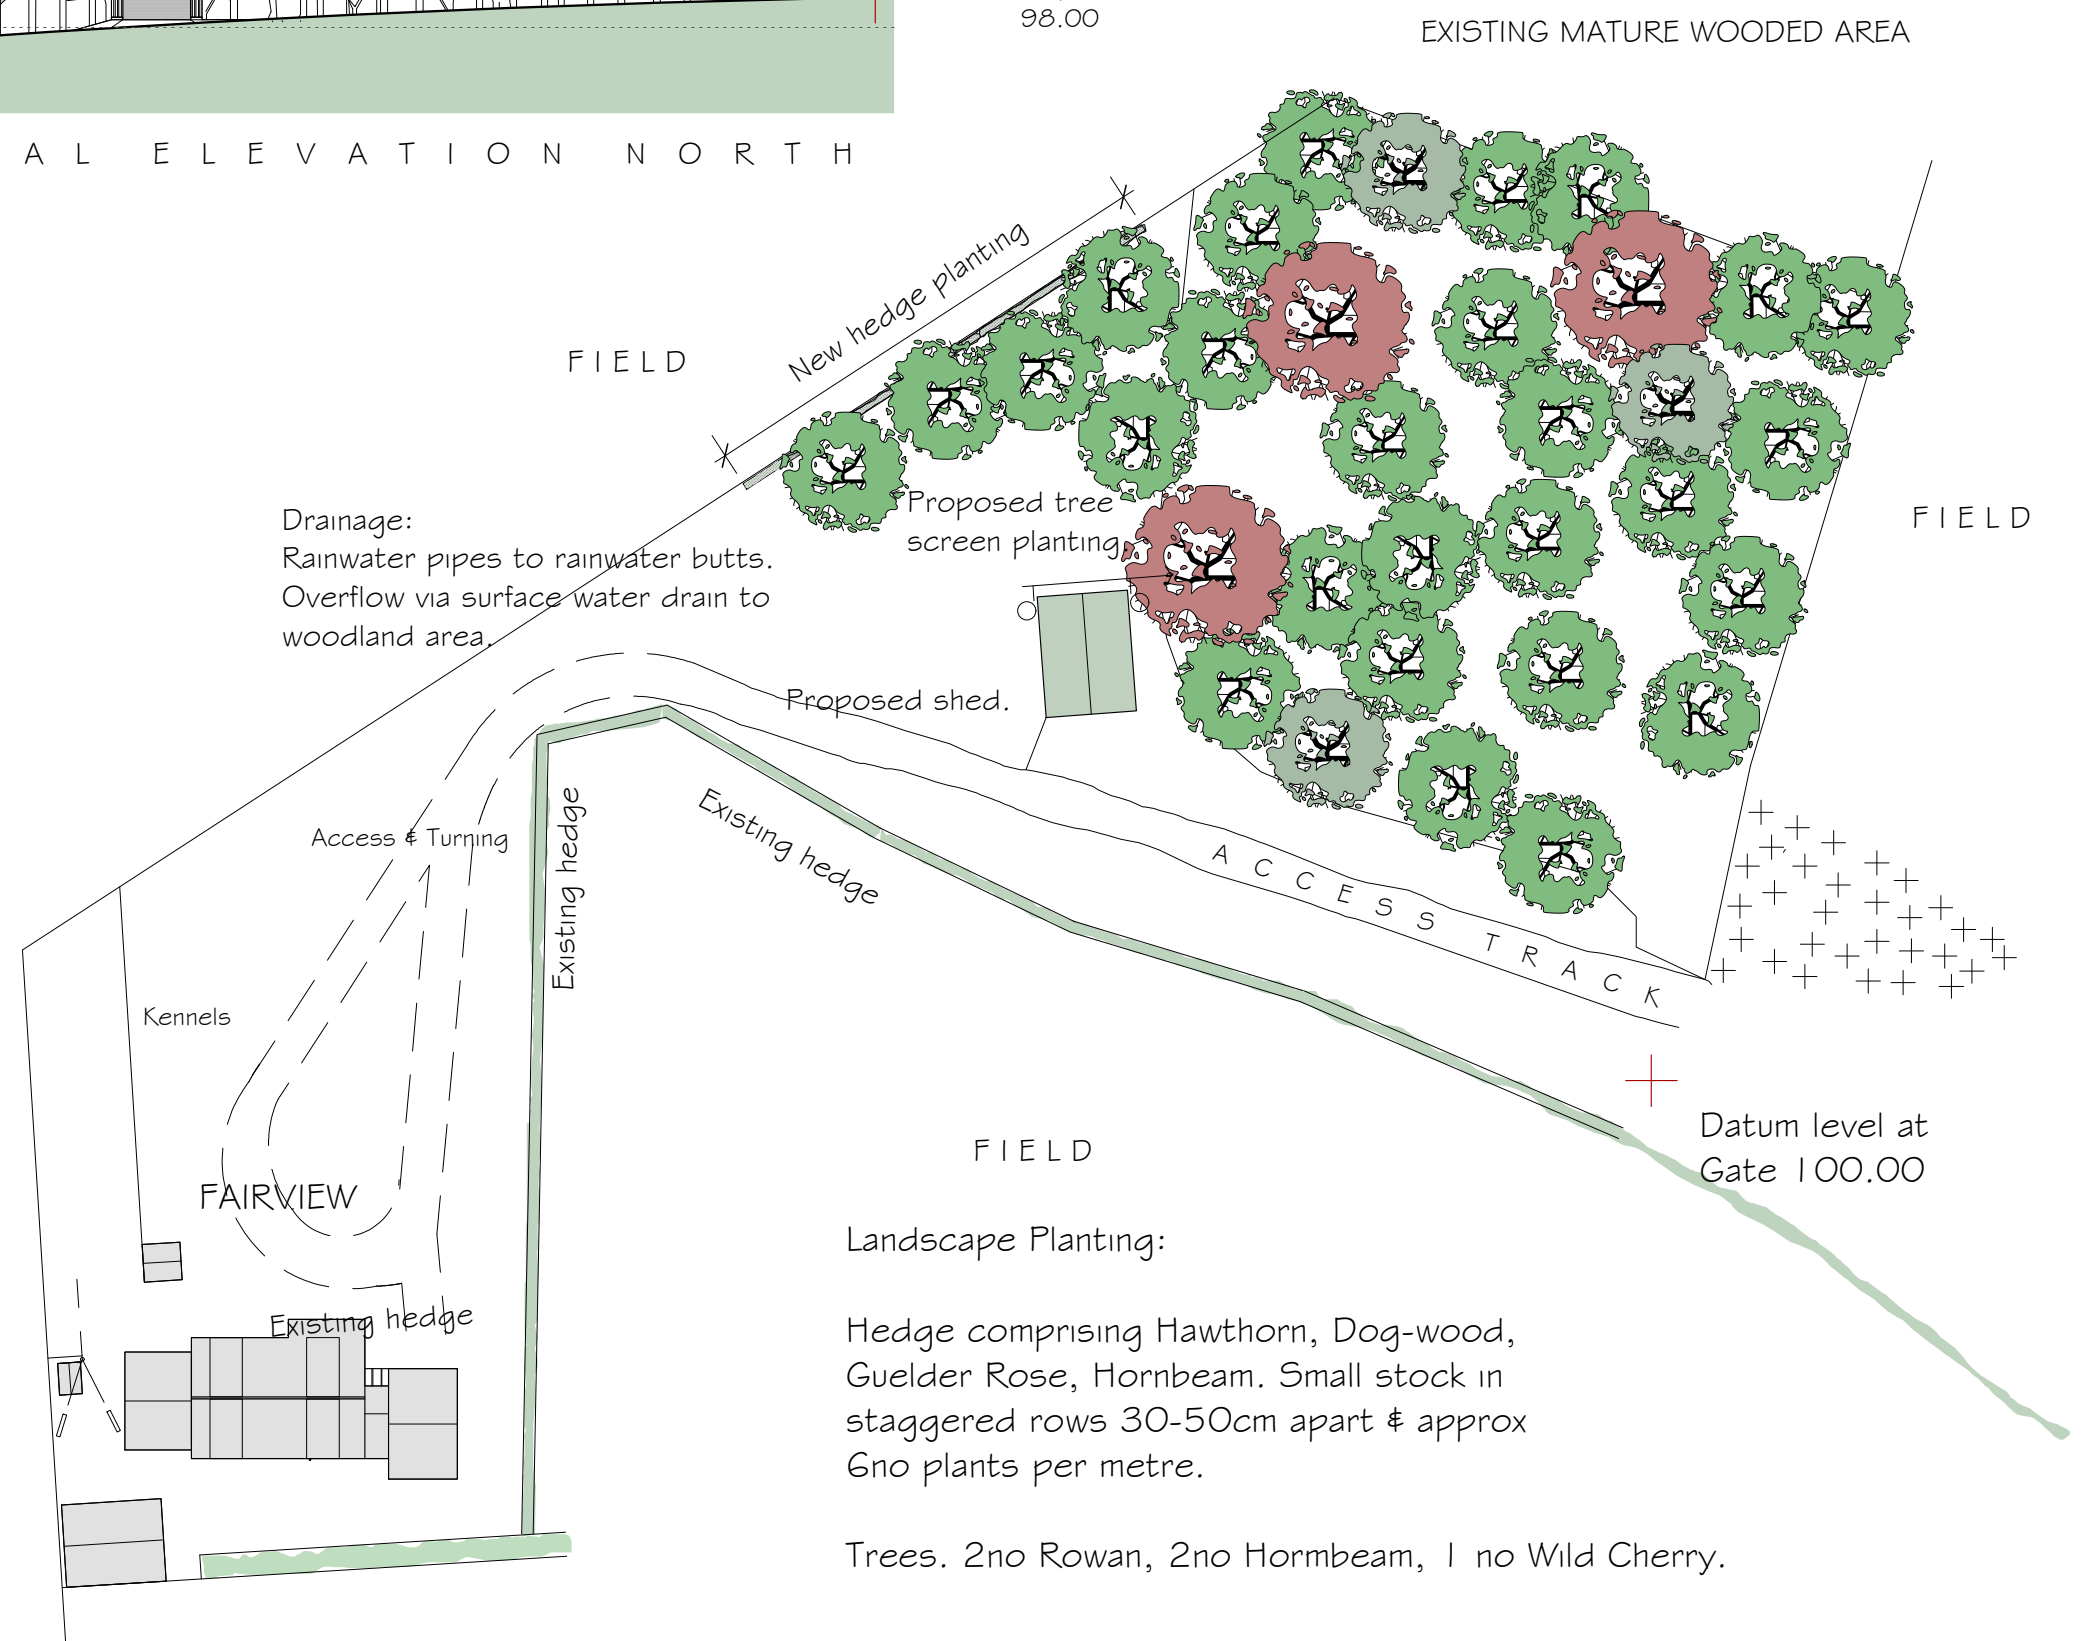

Drainage:  
Rainwater pipes to rainwater butts.  
Overflow via surface water drain to woodland area.

Landscape Planting:  
Hedge comprising Hawthorn, Dog-wood, Guelder Rose, Hornbeam. Small stock in staggered rows 30-50cm apart & approx 6no plants per metre.

Trees. 2no Rowan, 2no Hornbeam, 1 no Wild Cherry.

Proposed:  
MACHINE SHED & HAYSTORE  
at  
FAIRVIEW  
THORNEY BROW  
FYLINGTHORPE

Drawing:  
PROPOSED SITE LAYOUT

Drawing No. 242/04  
Date: OCTOBER 2020  
Scale: 1/500

MICHAEL MILLER  
BA(Hons) ARCH. MCIAT  
Architectural Consultant.




16 PARK VIEW. GLAISDALE.  
WHITBY  
NORTH YORKSHIRE.  
YO21 2PP.

8000

NYMNPA

15/12/2020

6000

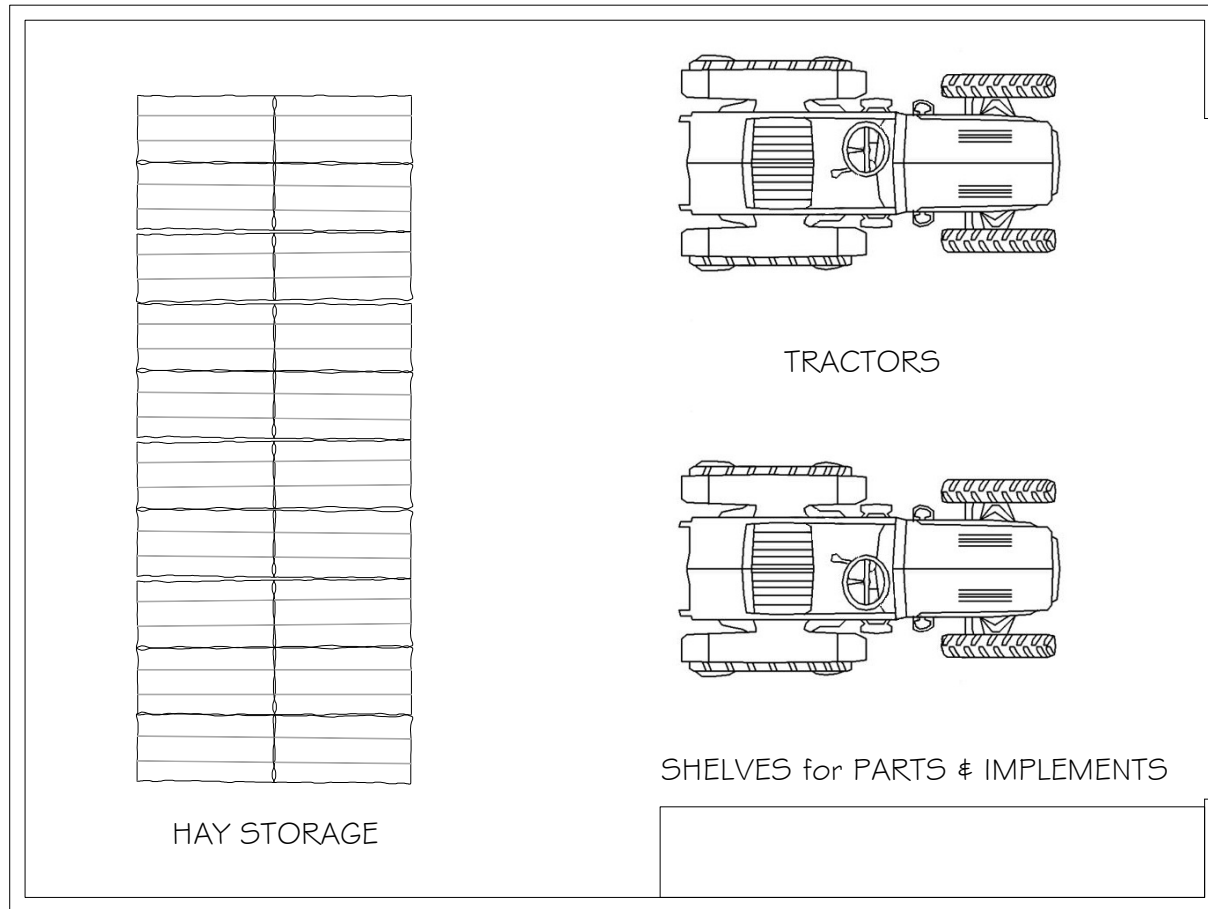


Proposed:

MACHINE SHED & HAYSTORE  
at  
FAIRVIEW  
THORNEY BROW  
FYLINGTHORPE

Drawing:  
PROPOSED PLAN

Drawing No. 242/05  
Date: OCTOBER 2020  
Scale: 1/50

MICHAEL MILLER  
BA(Hons) ARCH. MCIAT  
Architectural Consultant.

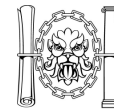

**CIAT**  
REGISTERED PRACTICE


16 PARK VIEW. GLAISDALE.  
WHITBY  
NORTH YORKSHIRE.  
YO21 2PP.

NYMNPA  
15/12/2020


Roof:  
Dark blue/grey profiled fibre  
cement sheets.

Grey colour roller  
shutter door.

Cedar overlap boards.  
Natural finish

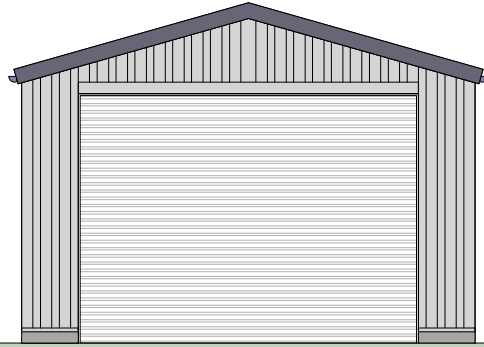



Black upvc rainwater goods.  
Grp roof light sheets.

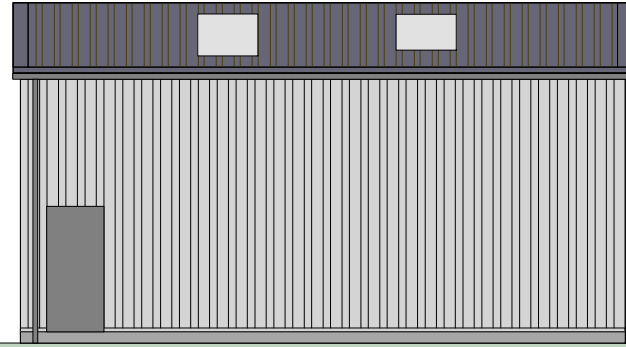

Blockwork plinth dark grey paint.

S O U T H E L E V A T I O N

W E S T E L E V A T I O N

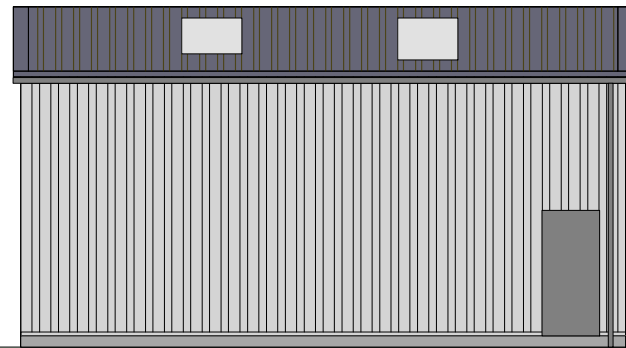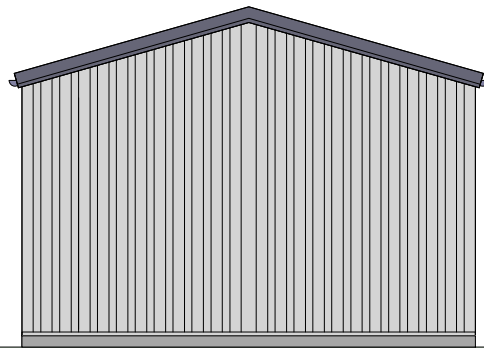

N O R T H E L E V A T I O N

E A S T E L E V A T I O N

Proposed:

MACHINE SHED & HAYSTORE  
at  
FAIRVIEW  
THORNEY BROW  
FYLINGTHORPE

Drawing:  
PROPOSED PLAN

Drawing No. 242/06  
Date: NOVEMBER 2020  
Scale: 1/100

MICHAEL MILLER  
BA(Hons) ARCH. MCIAT  
Architectural Consultant.



16 PARK VIEW. GLAISDALE.  
WHITBY  
NORTH YORKSHIRE.  
YO21 2PP.