


NYMNPA
15/01/2021

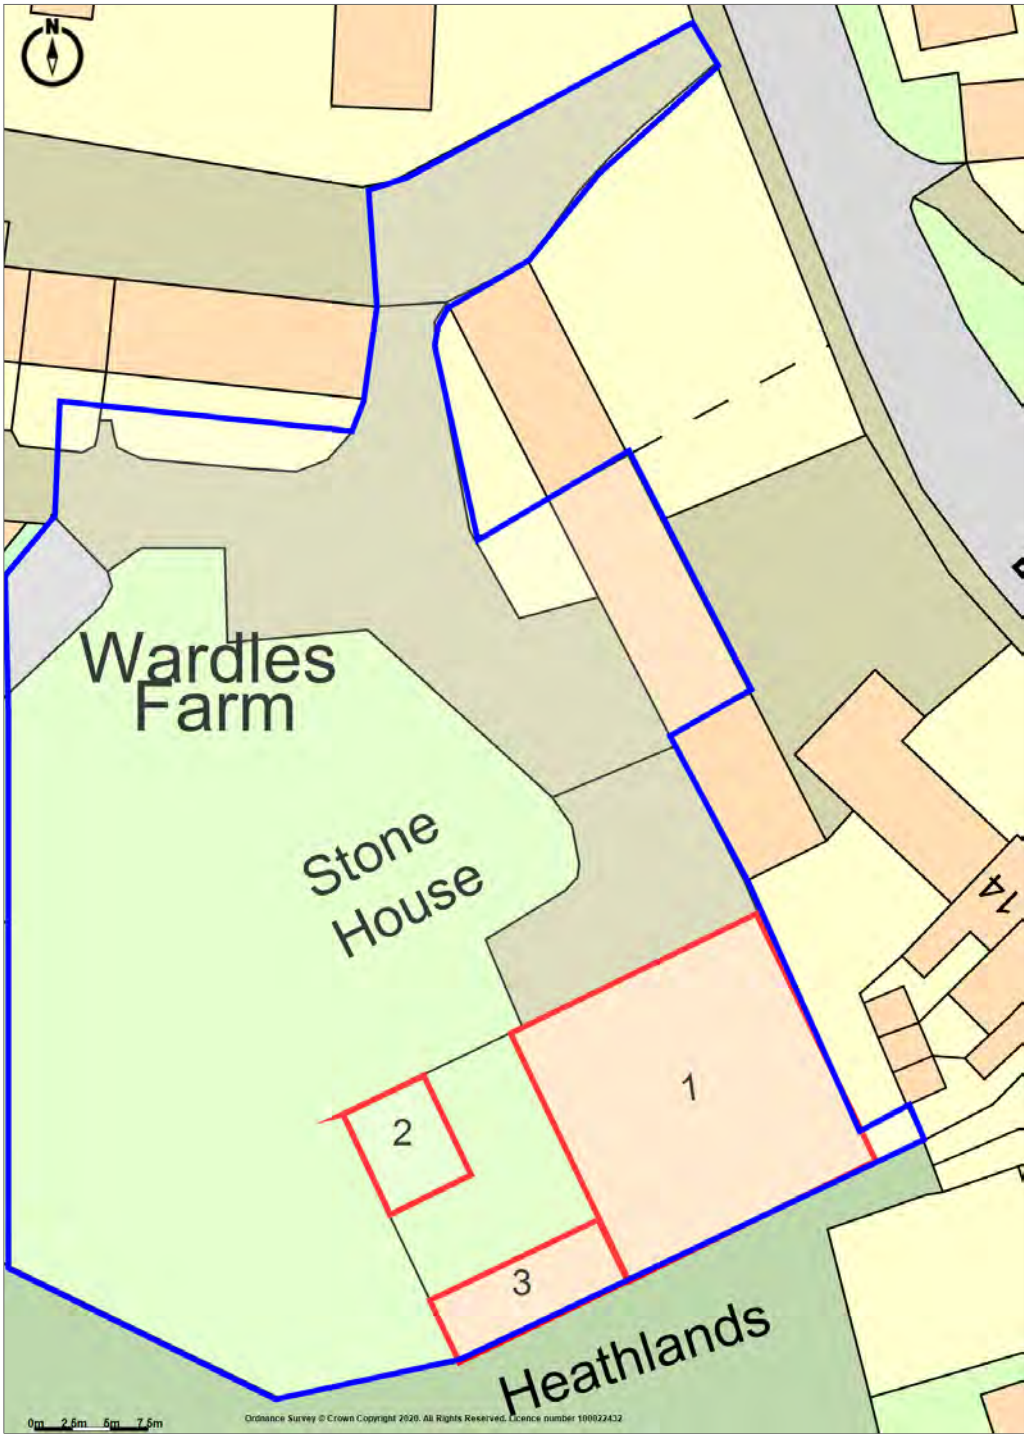


Building 2

North Elevation

NYMNP
15/01/2021

3.23m
height

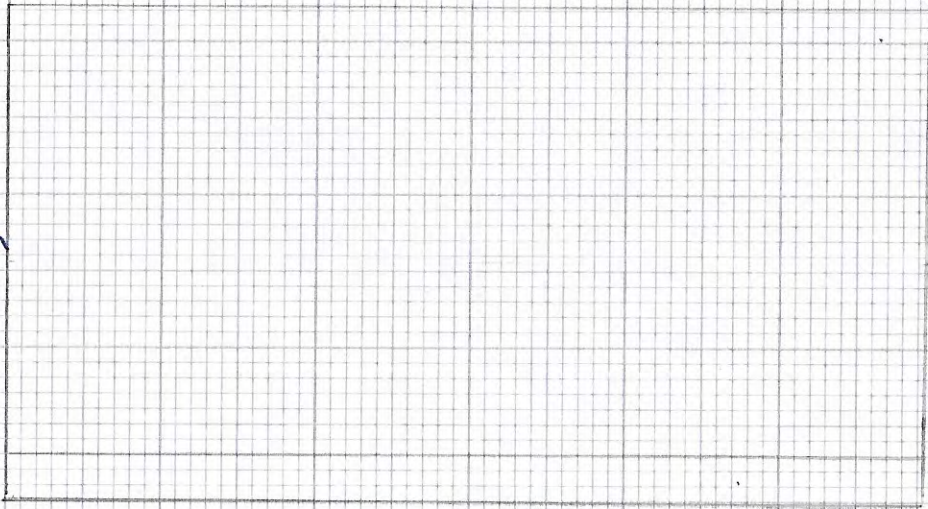


5.97m width

Box Profile
Sheet sides
- olive green.

o.s. concrete block.

Building 2
East Elevation


NYMNP
15/01/2021

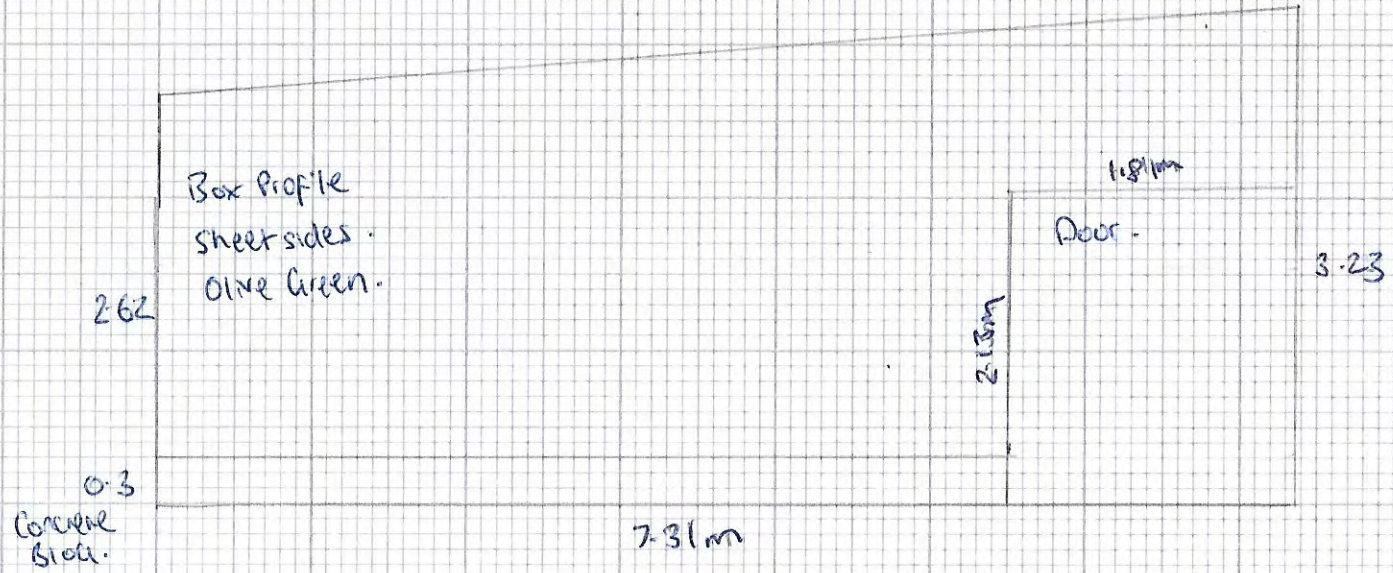

Buildy 2

Sawn Elevation


NYMNP
15/01/2021

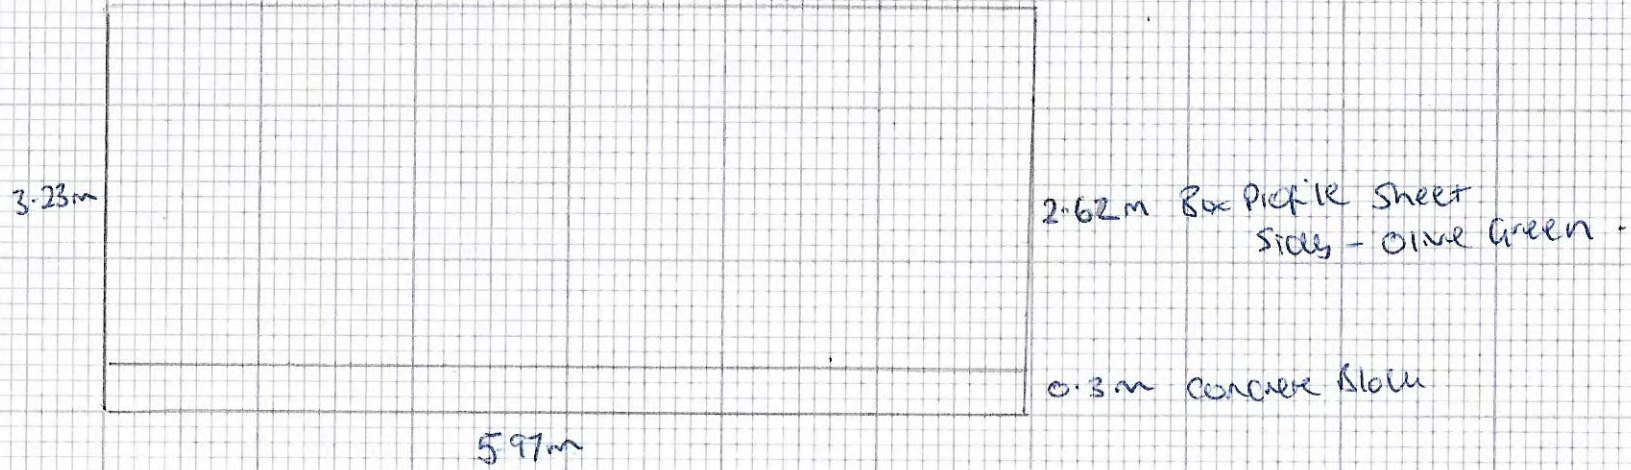

Buildy 2
West Elevation

NYMNP

15/01/2021

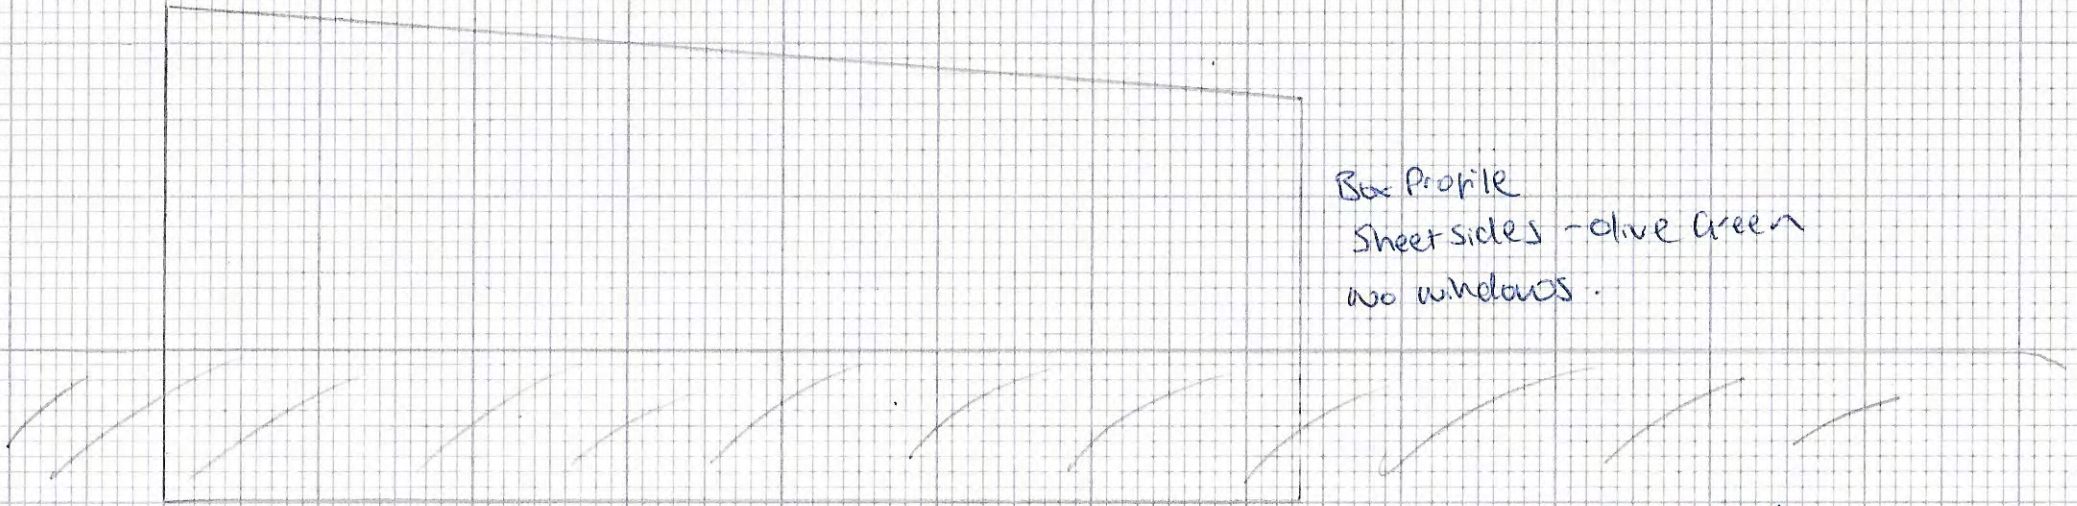


Box Profile
Sheet sides - olive green
no windows.

Existing concrete wall.

Building 3.
North Elevation

NYMNP
15/01/2021

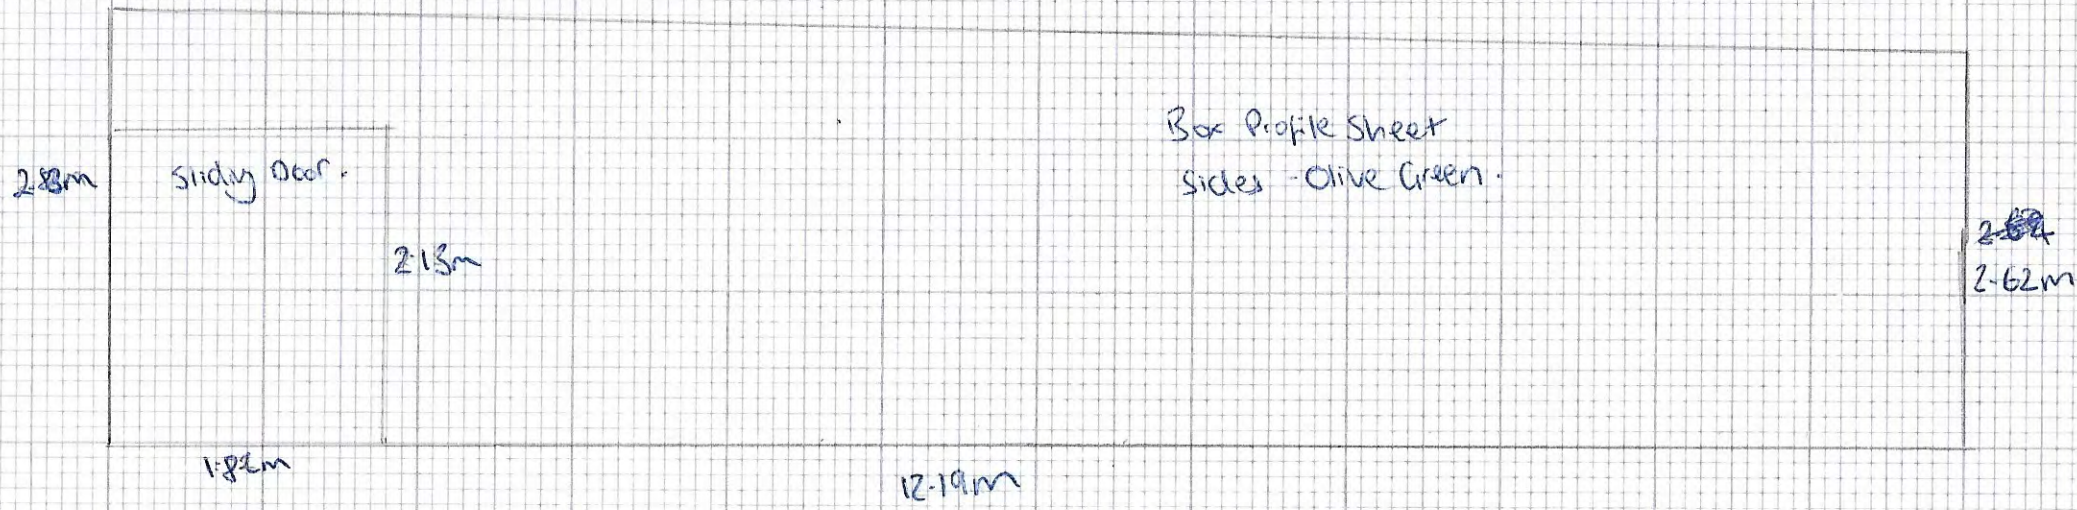

Building 3
Southern Elevation


NYMNP

15/01/2021

12.19m


Box Profile Sheet sides
Olive Green -

Existing Concrete Block wall

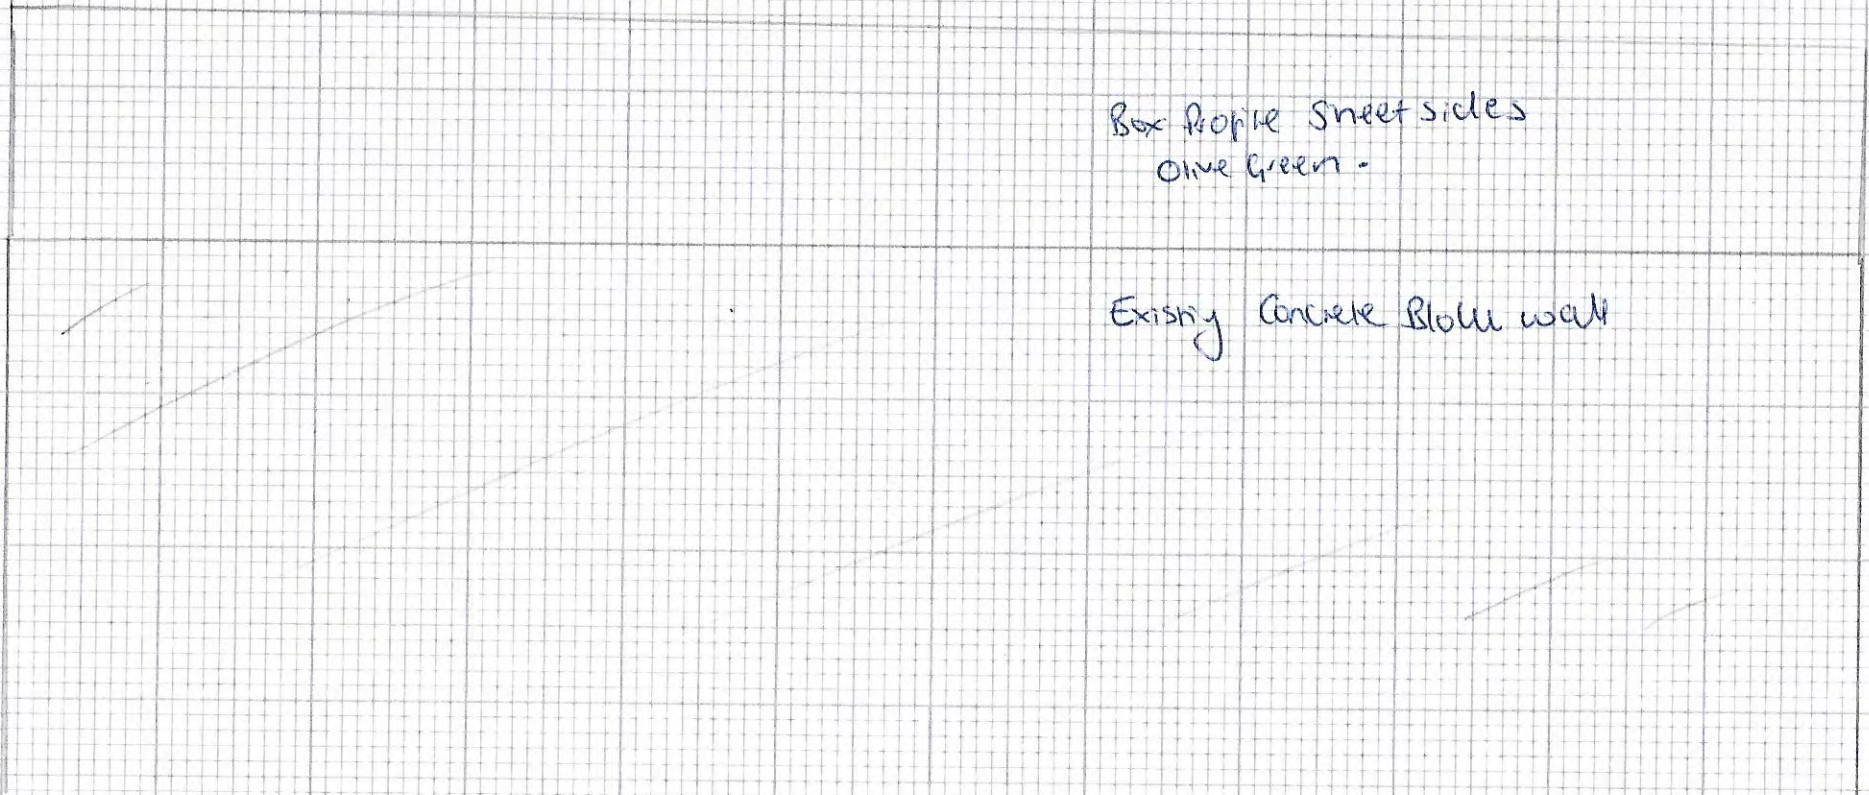

Buidly 3
Western elevation

NYMNP
15/01/2021

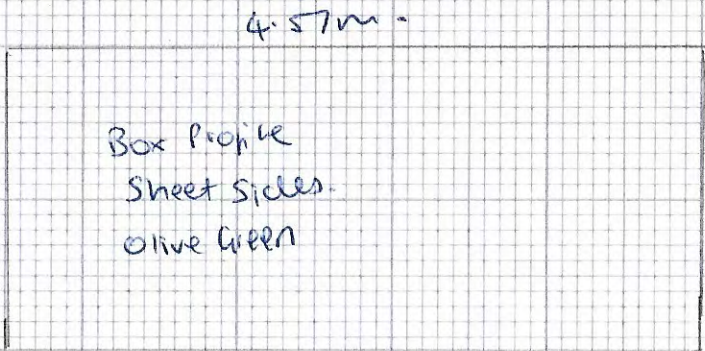

Existing concrete Block wall.

