


494000

494100

503300

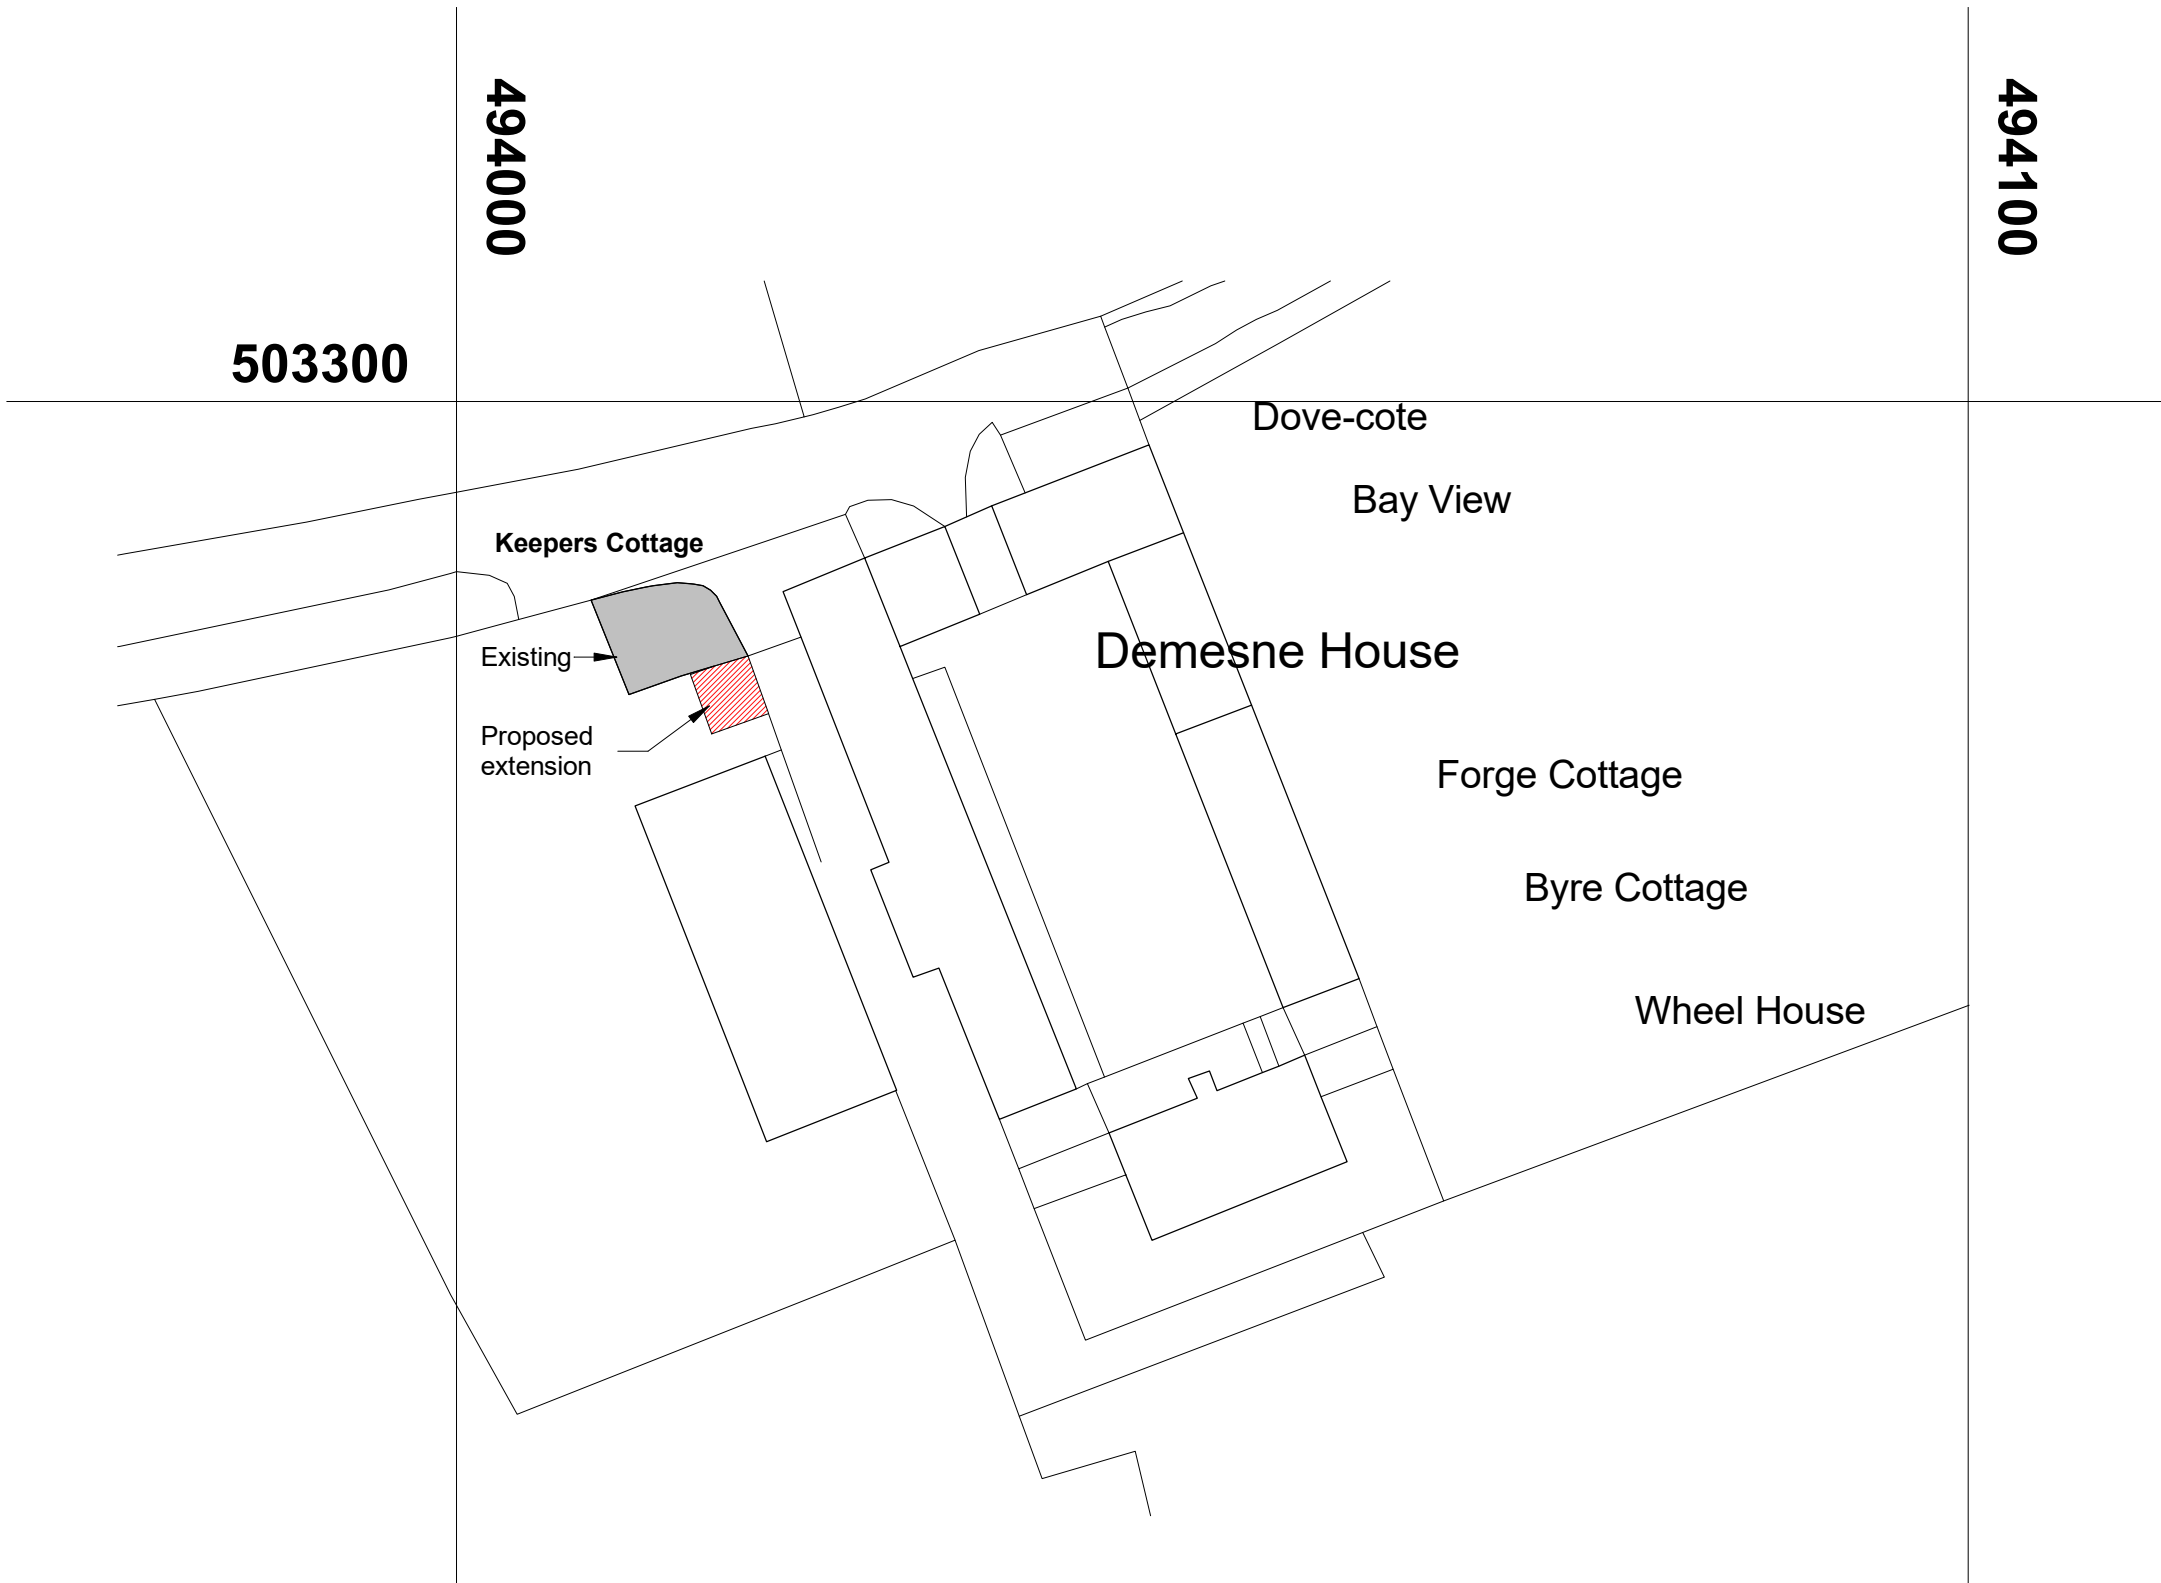

NYMNPA
13/11/2020

First Issue 14/08/20

THOMPSON ARCHITECTURE

Wetherby: Deem House, Audby Lane, Wetherby. LS22 7FD
Malton: 32A Yorkersgate, Malton. YO17 7AB

PROJECT
Keepers Cottage
Fylingdales
North Yorkshire
YO22 4QF

DRAWING
Block Plan

DRAWN BY MT	CHECKED BY PT	SCALE @ A3 1 : 500
PROJECT NO. 2041	DRAWING NO. BP101	REVISION #

CIAT
REGISTERED PRACTICE

Block Plan

1 : 500

