


12 Park View, YO21 2PP

NYMNPA

01/02/2021

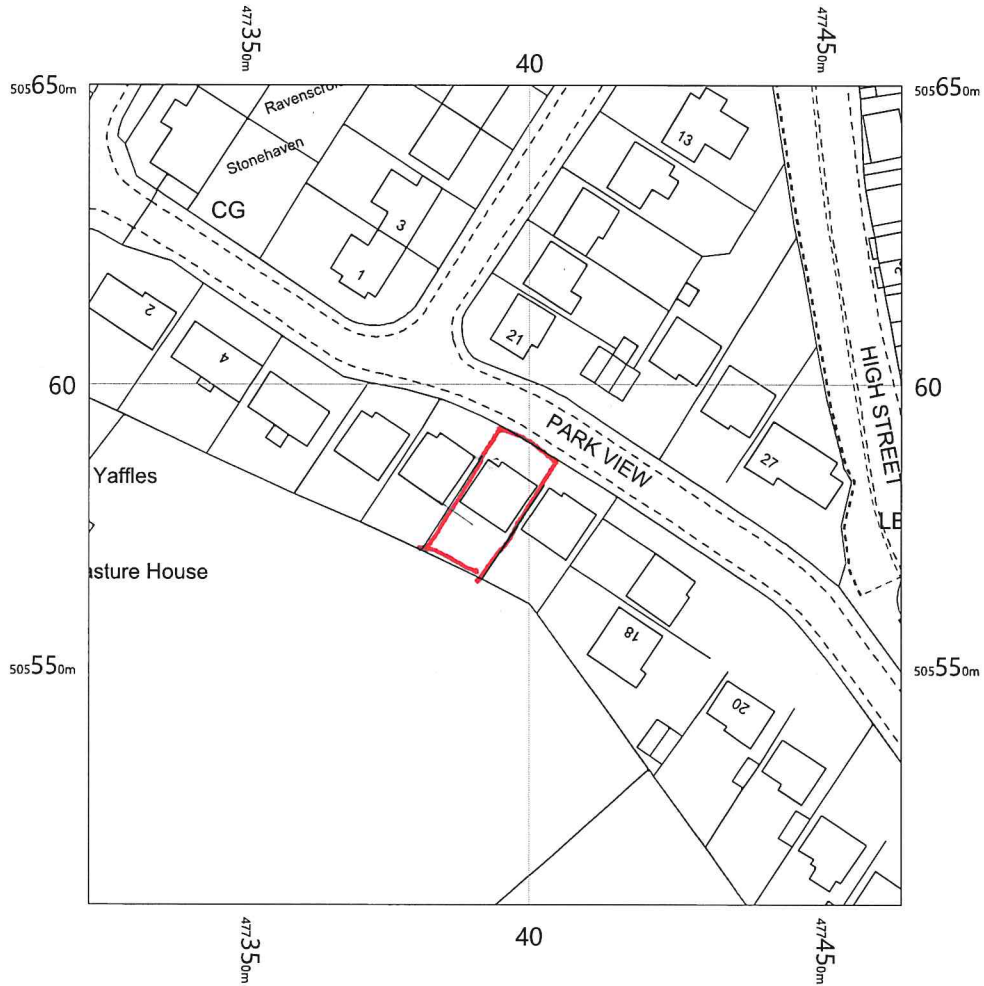

12 Park View,  
Glaisdale,  
Whitby,  
North Yorkshire  
YO21 2PP

OS MasterMap 1250/2500/10000 scale  
Tuesday, January 26, 2021, ID: MPMBW-00933544  
[www.blackwellmapping.co.uk](http://www.blackwellmapping.co.uk)

1:1250 scale print at A4, Centre: 477394 E, 505581 N



©Crown Copyright Ordnance Survey. Licence no. 100041041




**BLACKWELL'S**  
MAPPING SERVICES  
PERSONAL & PROFESSIONAL MAPPING  
[www.blackwellmapping.co.uk](http://www.blackwellmapping.co.uk)

TEL: 0800 151 2612  
[maps@blackwell.co.uk](mailto:maps@blackwell.co.uk)


NYMNPA  
01/02/2021

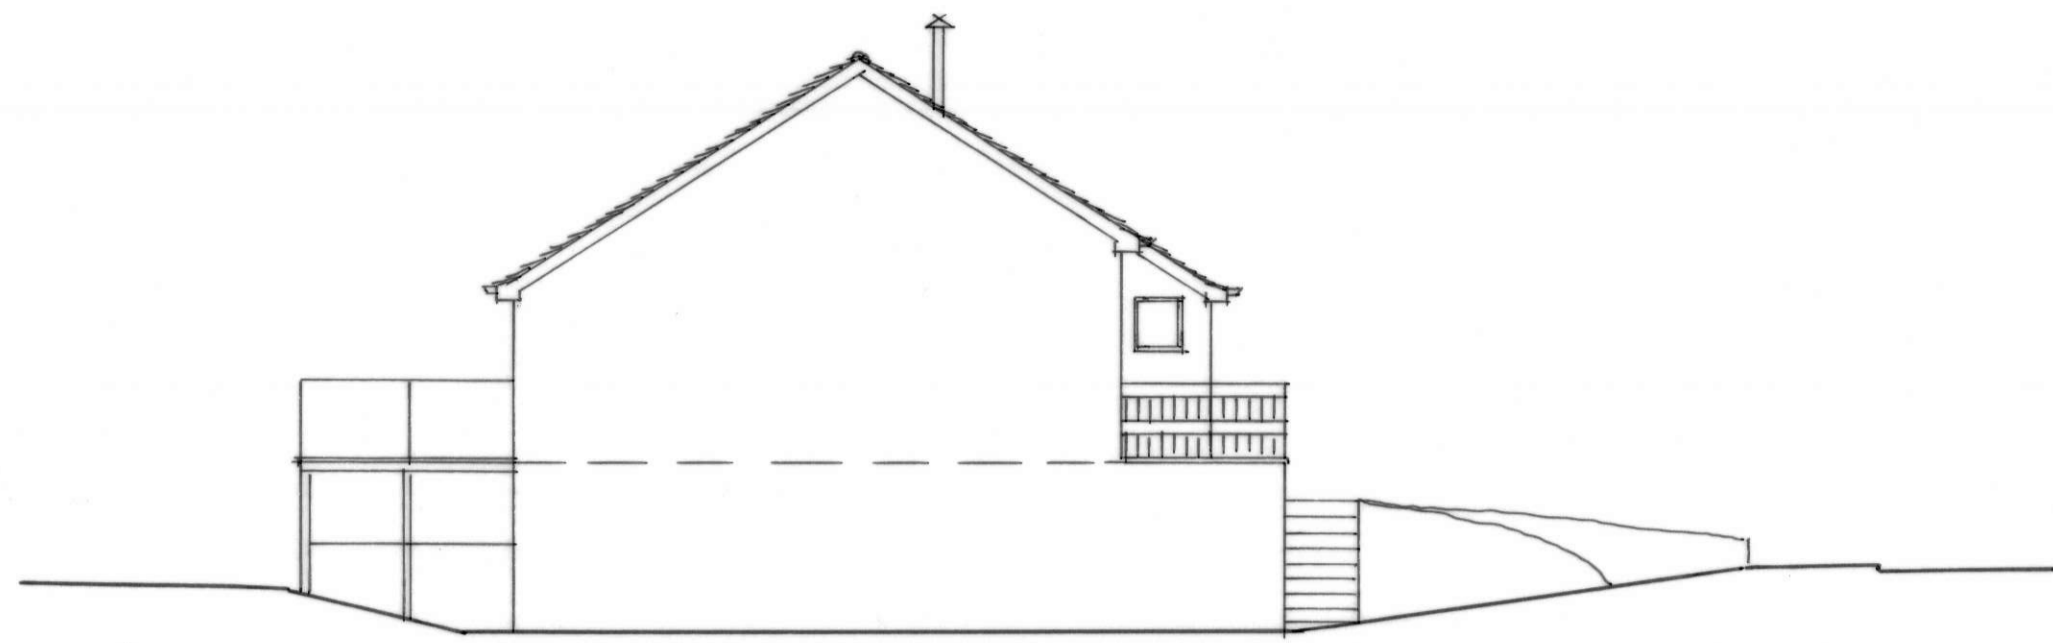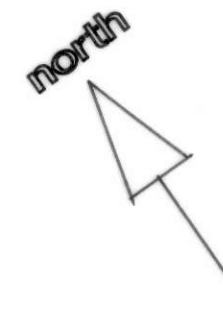


South East Elevation

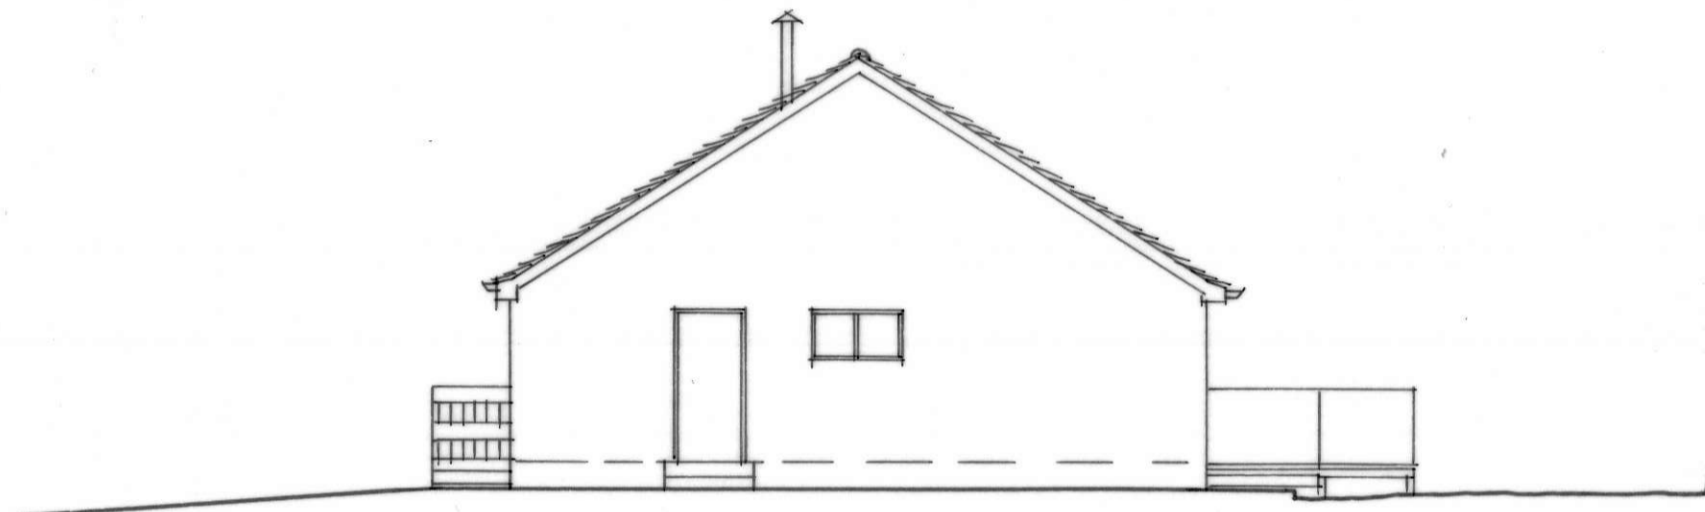


North West Elevation

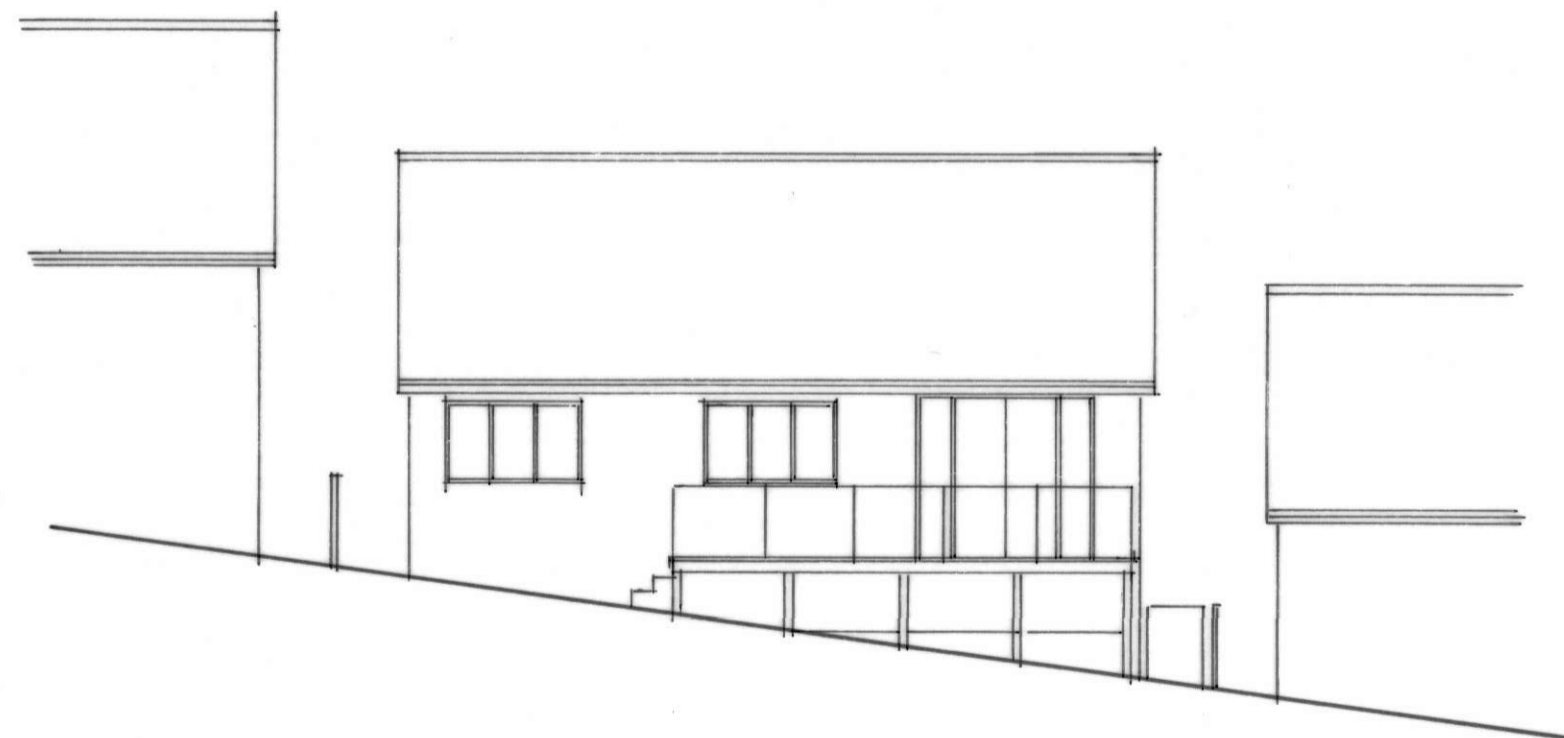


South West Elevation

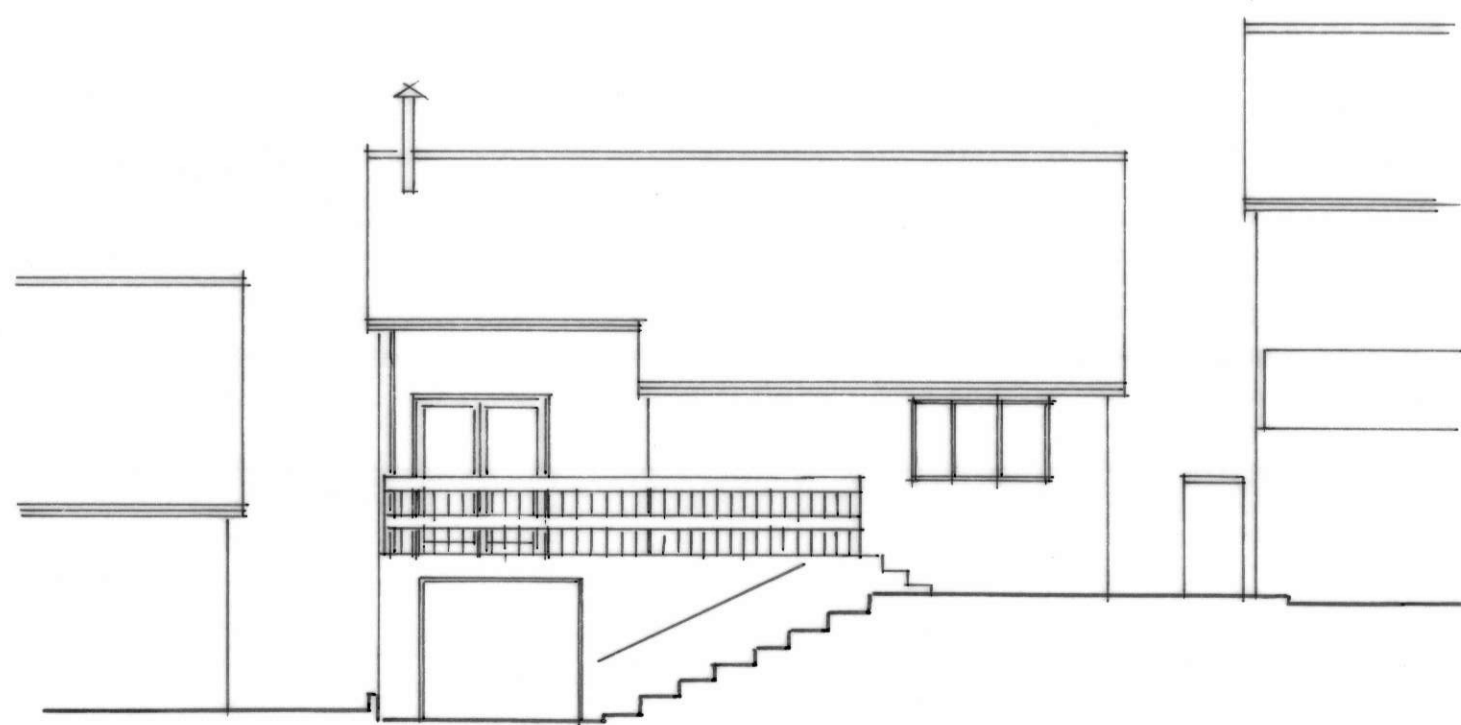


North East Elevation

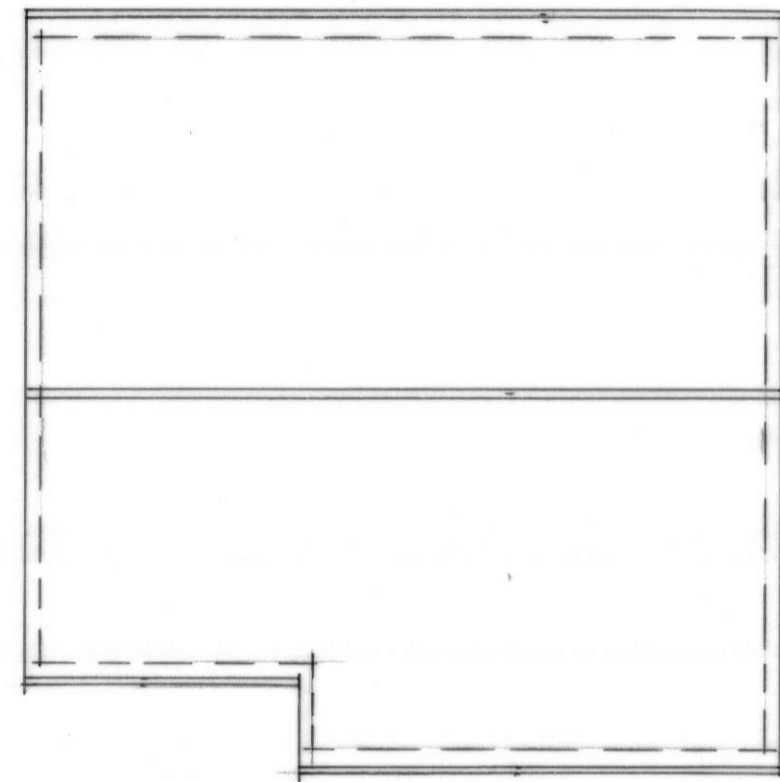



Roof Plan

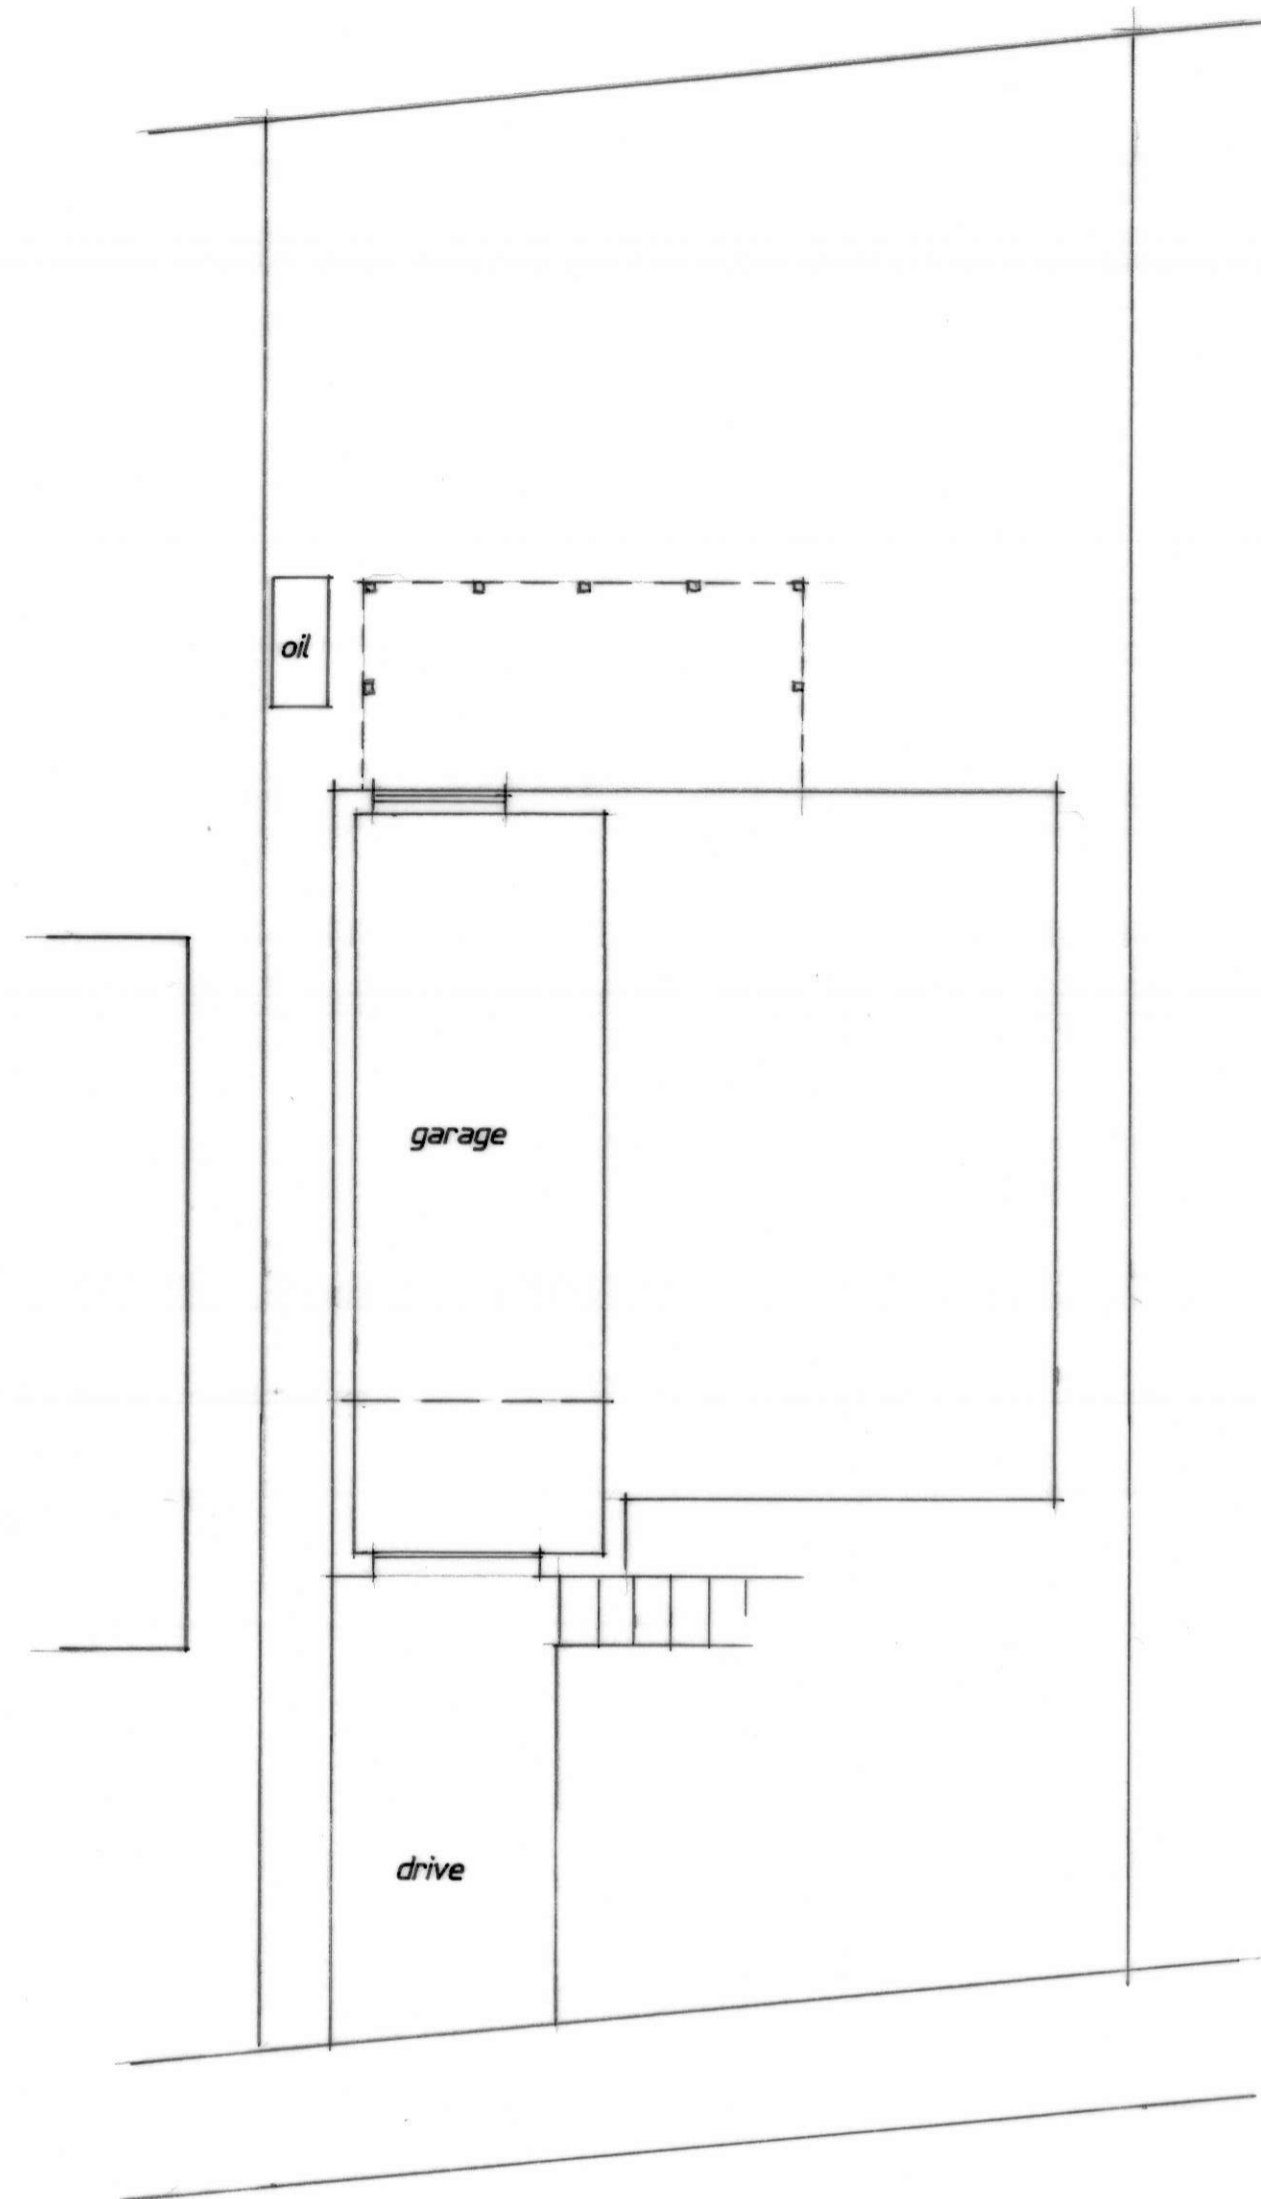

Basement Plan

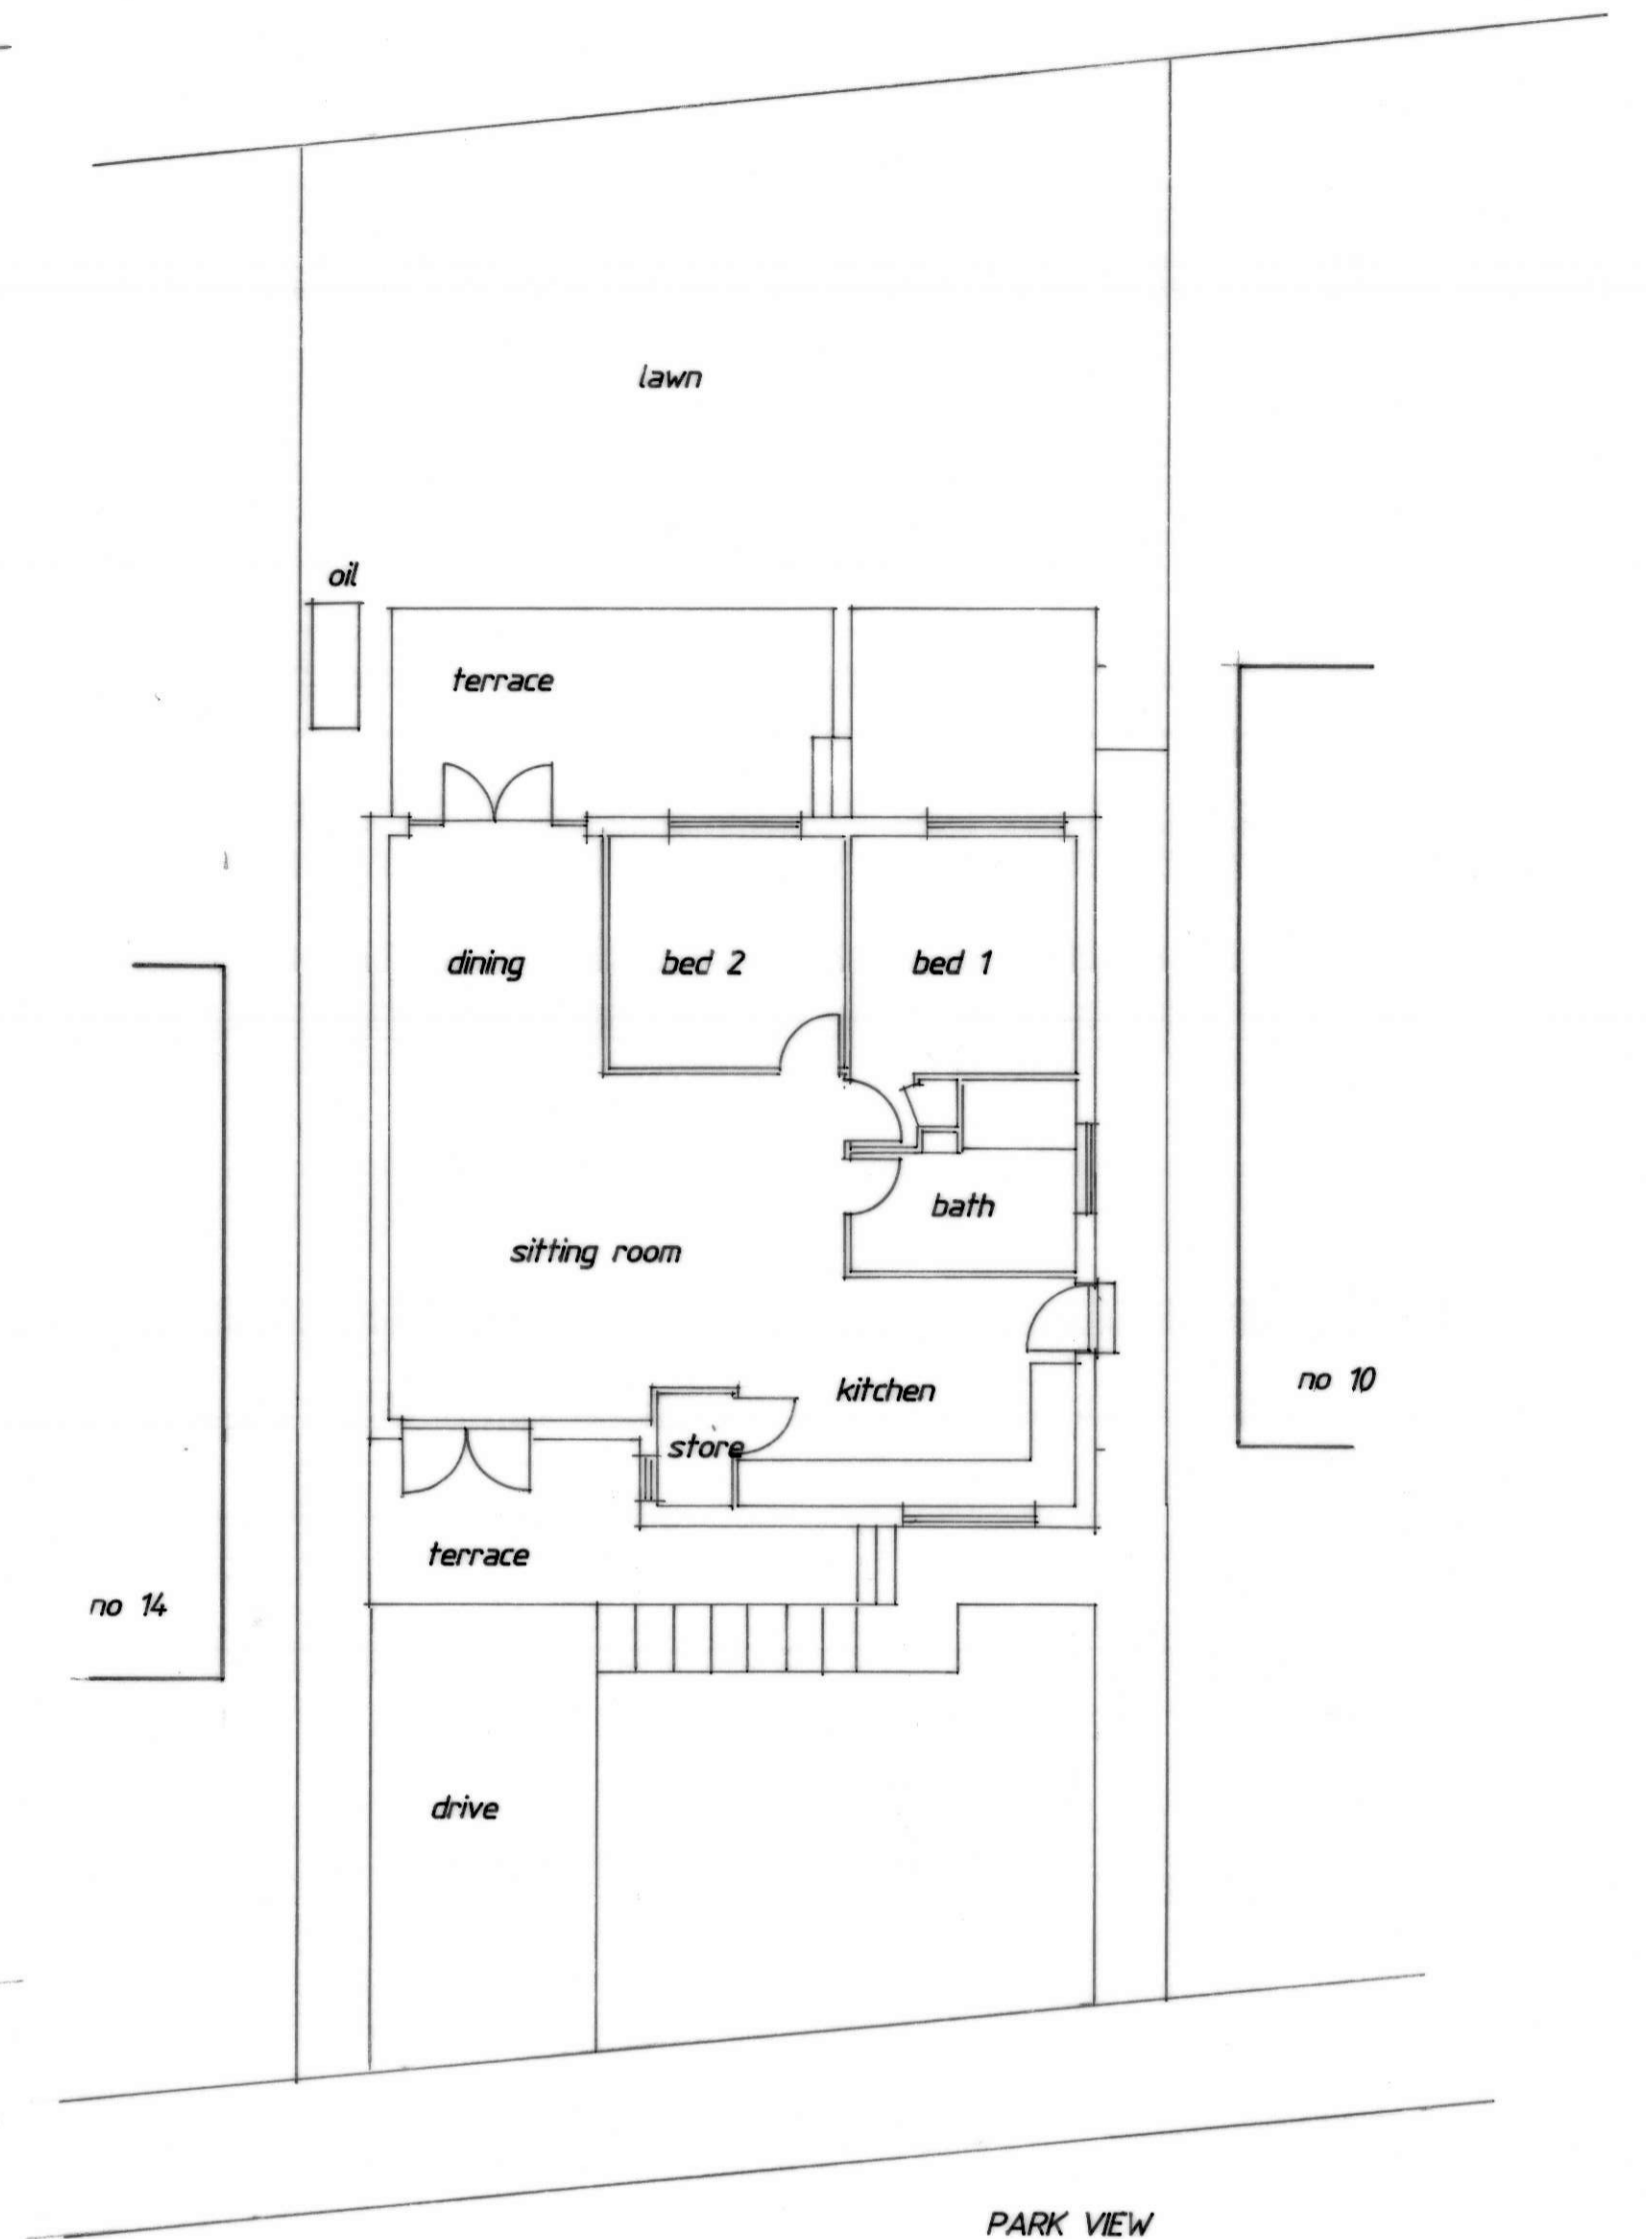

Ground Floor / Site Plan

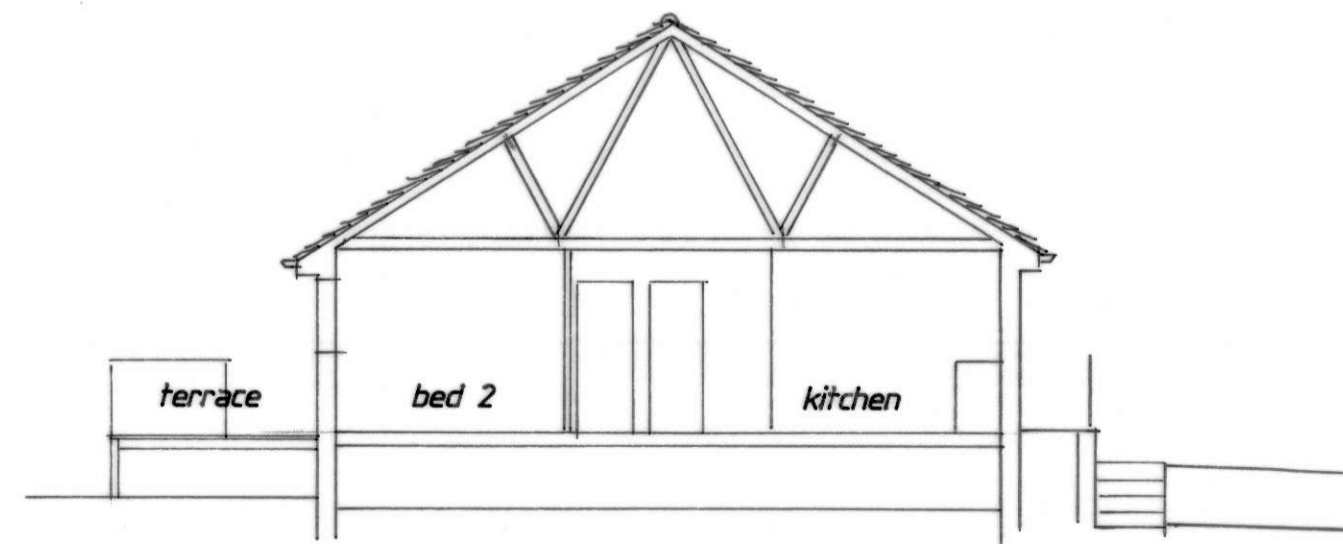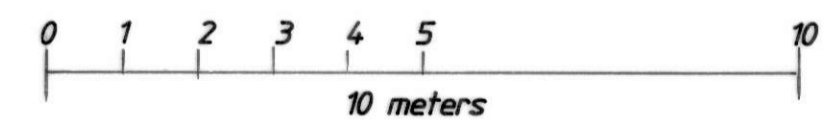

Typical Section



Proposed House Alterations  
12 Park View, Glaisdale. YO21 2PP.  
for Fiona Clacherty.

scale 1/100 at A1 drwg no s1 26/1/21


*David R. Bamford*  
ARCHITECTS

THE OLD GRAMMAR SCHOOL  
MANOR SQUARE  
OTLEY LEEDS LS21 3AY  
RIDGE HALL  
RIDGE LANE STAITHES  
NORTH YORKSHIRE TS13 5DX  
TEL: 01943 466988 (Otley)  
01947 840633 (Staithes)  
EMAIL: office@davidbamfordarchitects.co.uk  
www.davidbamfordarchitects.co.uk


NYMNPA  
01/02/2021

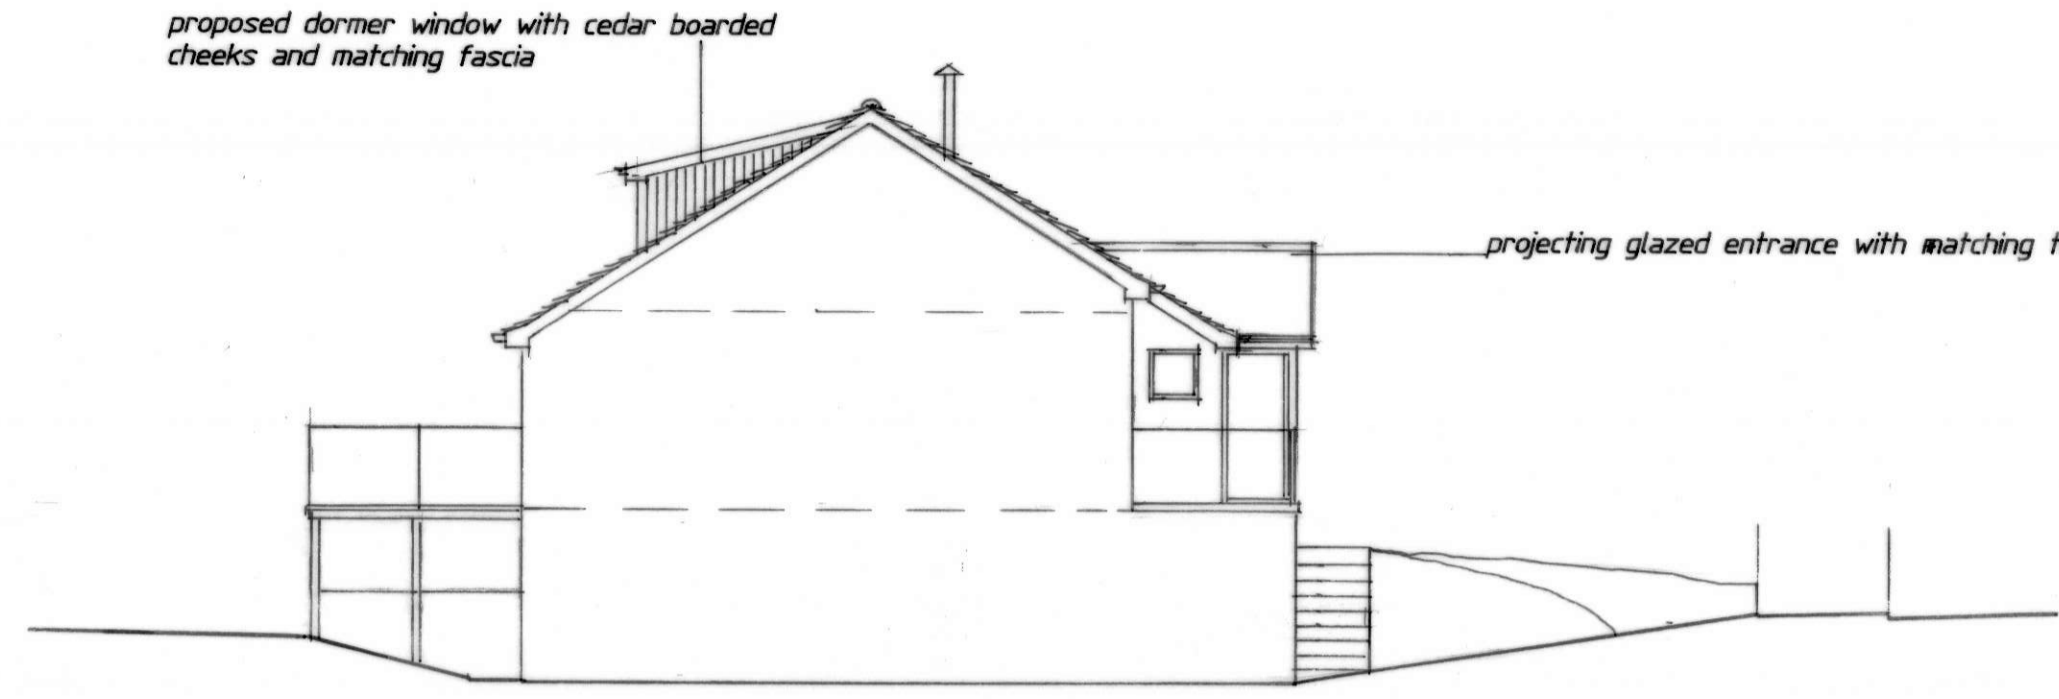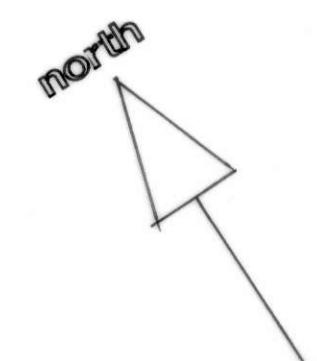


South East Elevation

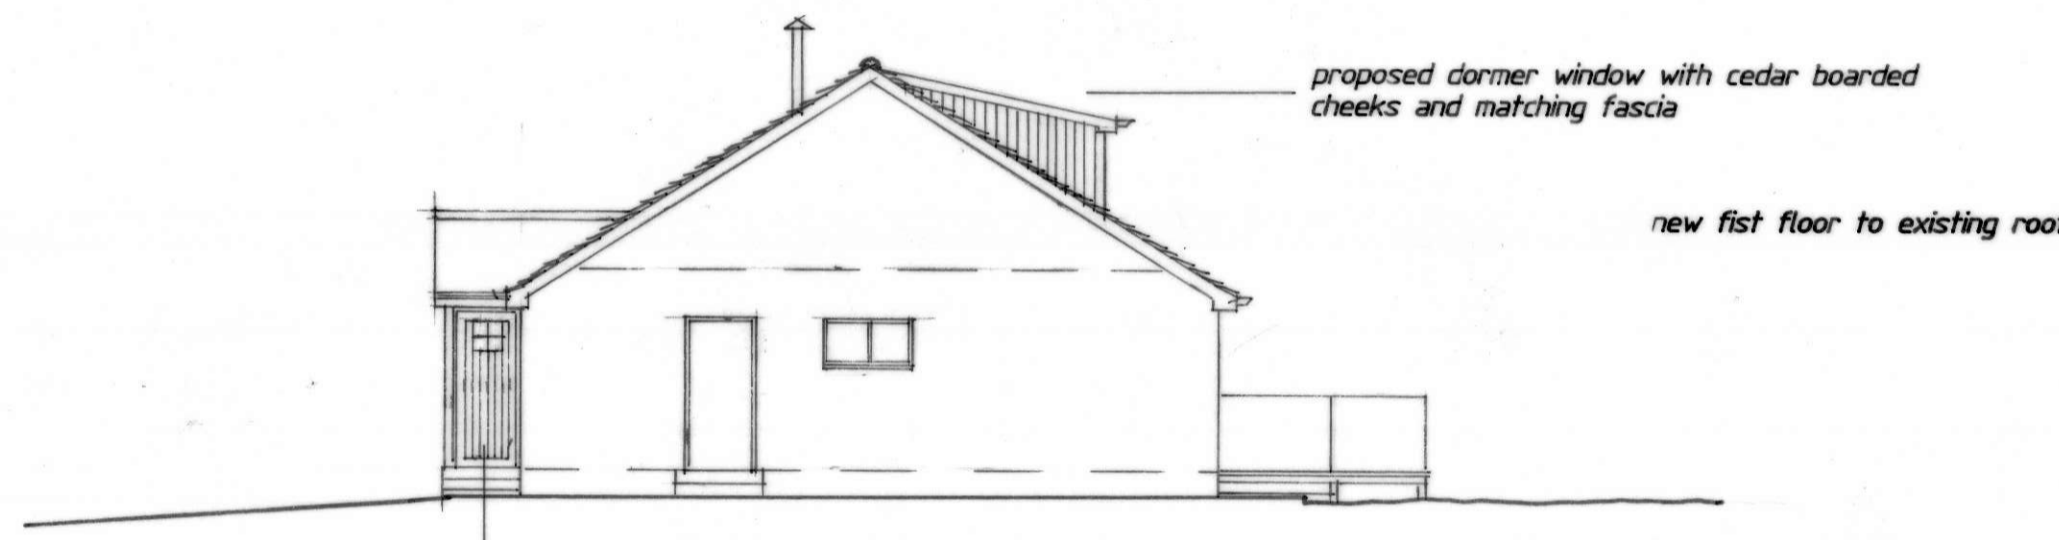


North West Elevation

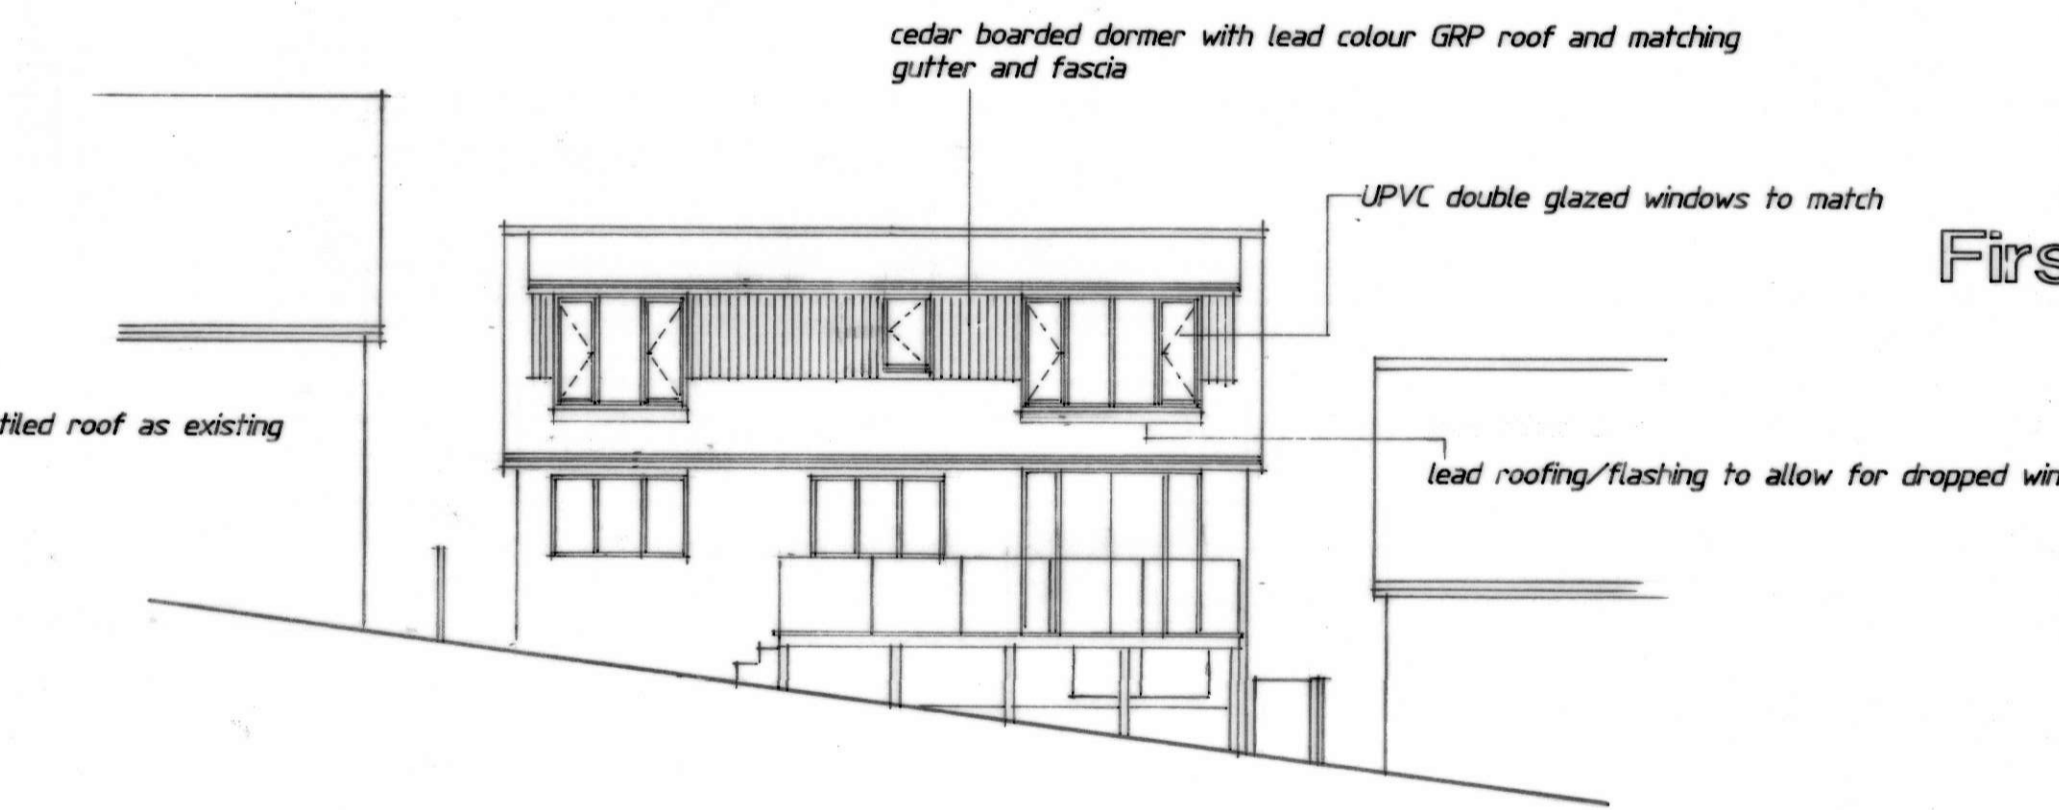


Rear Elevation

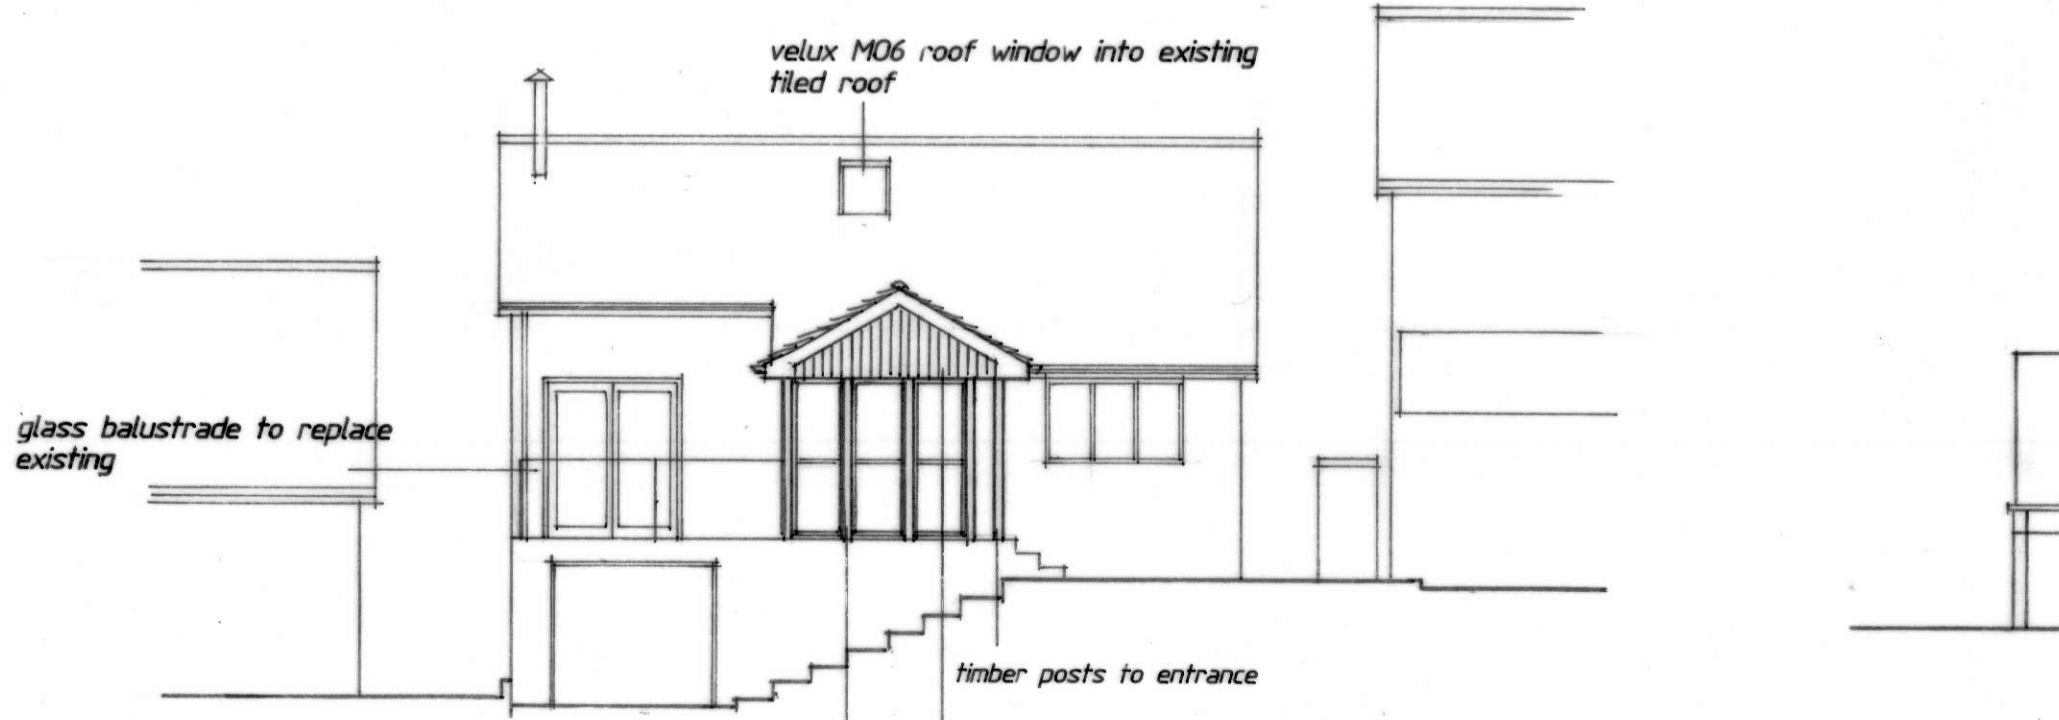


Front Elevation

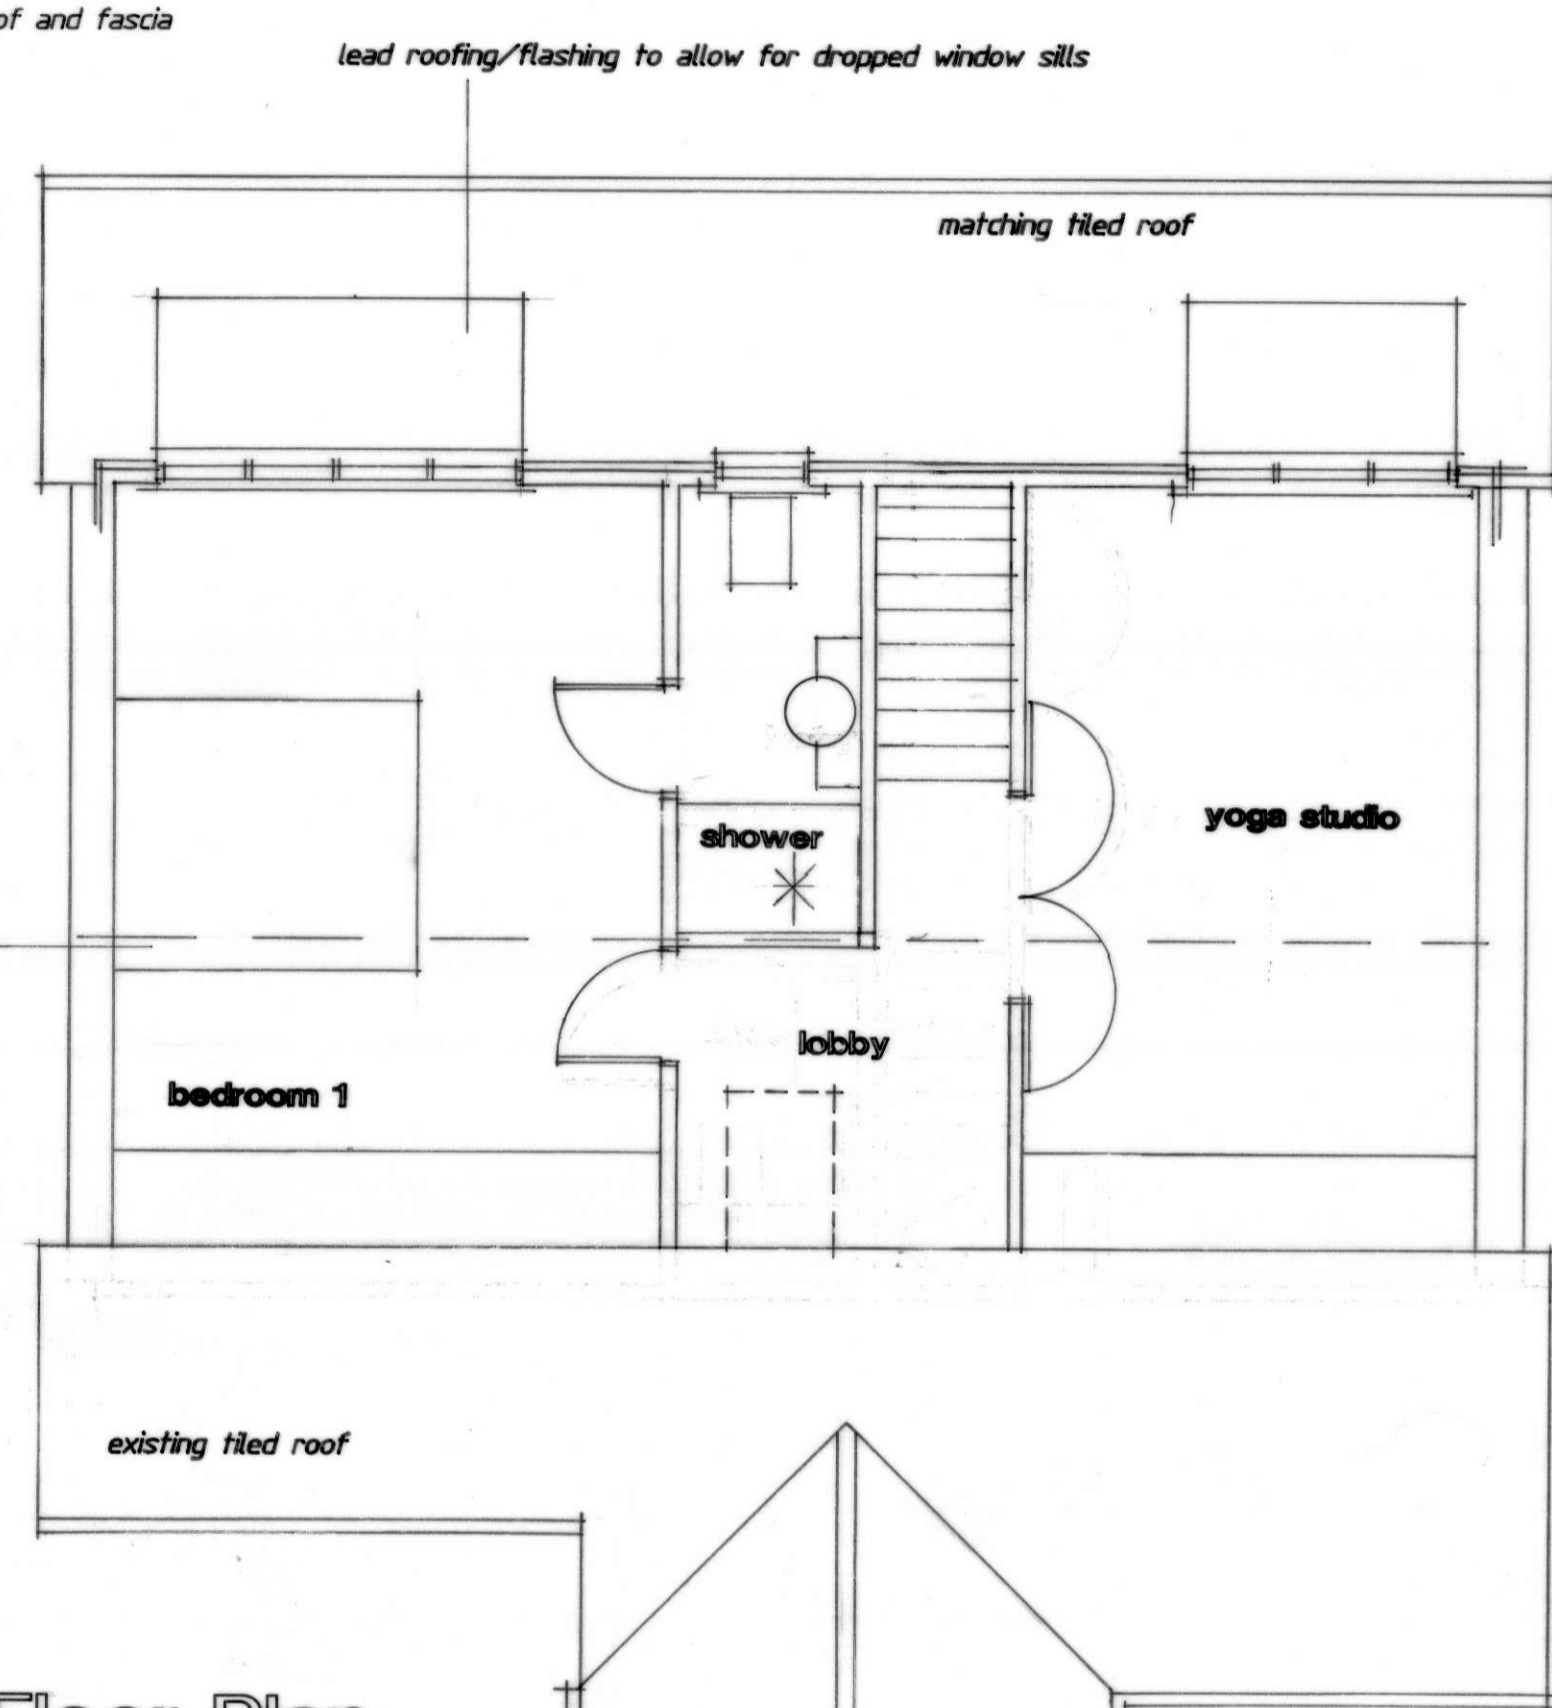


First Floor Plan

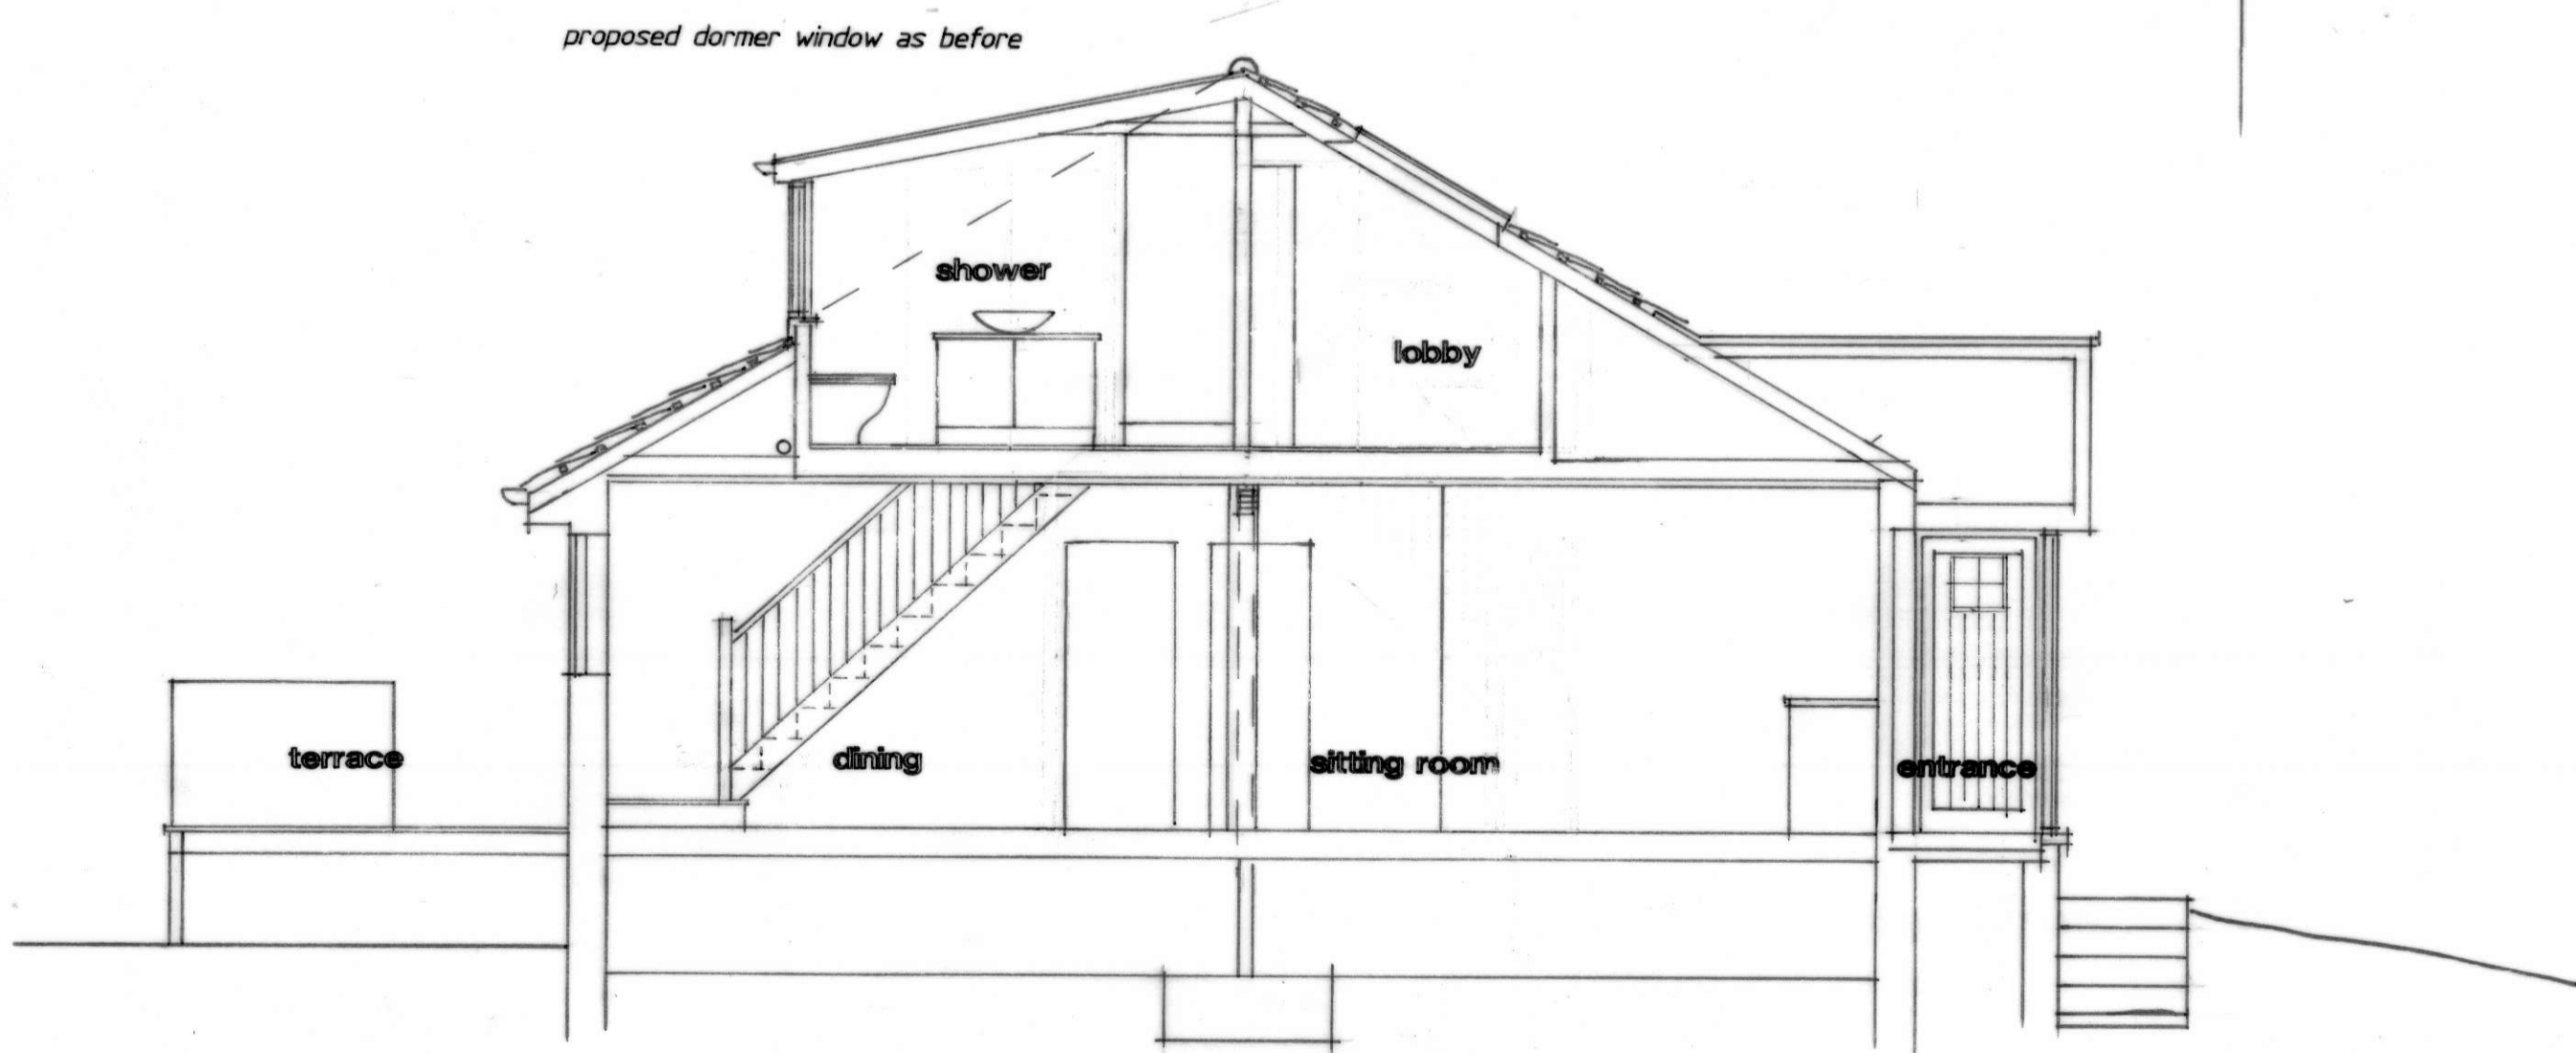

Typical Section

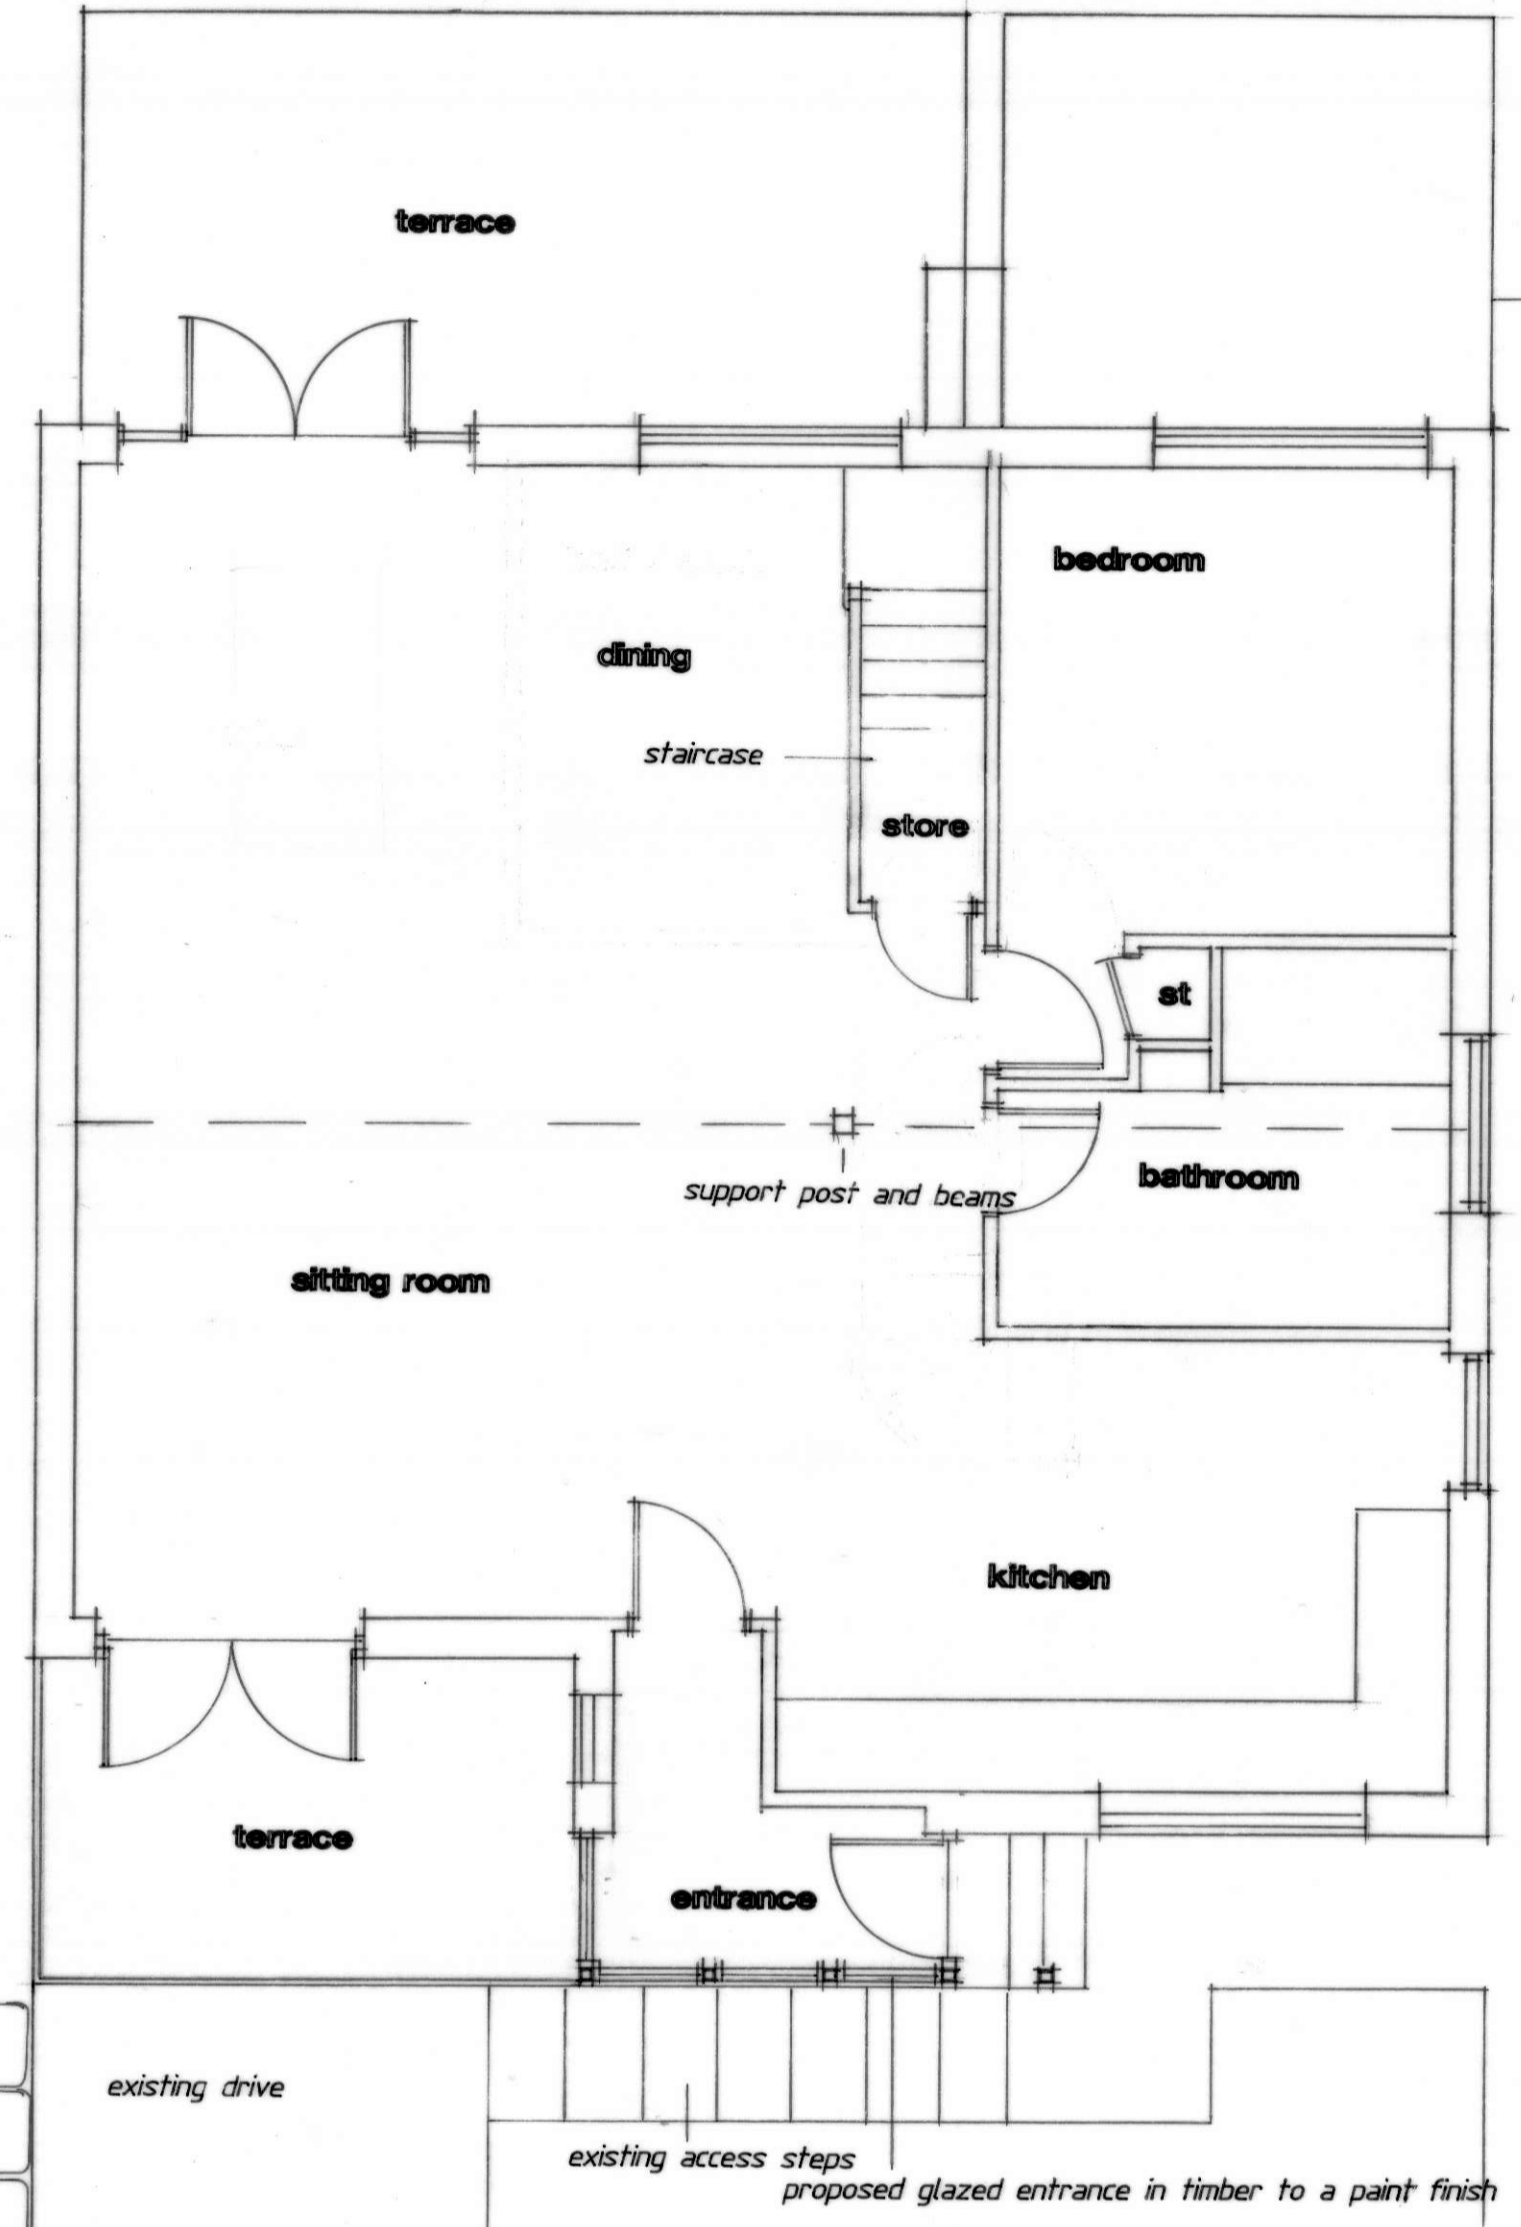

Ground Floor Plan

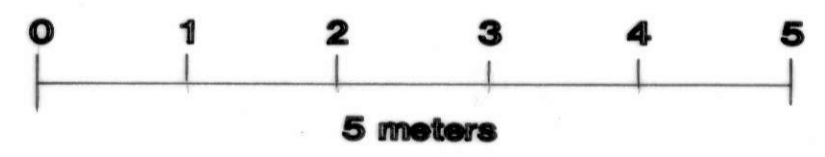

Proposed House Alterations  
12 Park View, Glaisdale. YO21 2PP  
for Fiona Clacherty.

scale 1/50 at A1 & 1/100  
drwg no p1  
4/1/21 rev 11/1/21  
rev 18/1/21  
rev 25/1/21

*David R. Bamford*  
ARCHITECTS

THE OLD GRAMMAR SCHOOL  
MANOR SQUARE  
OTLEY LEEDS LS21 3AY  
RIDGE HALL  
RIDGE LANE STAITHES  
NORTH YORKSHIRE TS13 5DX  
TEL: 01943 466988 (Otley)  
01947 840633 (Staithes)  
office@davidbamfordarchitects.co.uk  
www.davidbamfordarchitects.co.uk