


NYMNPA
09/02/2021

AMENDED

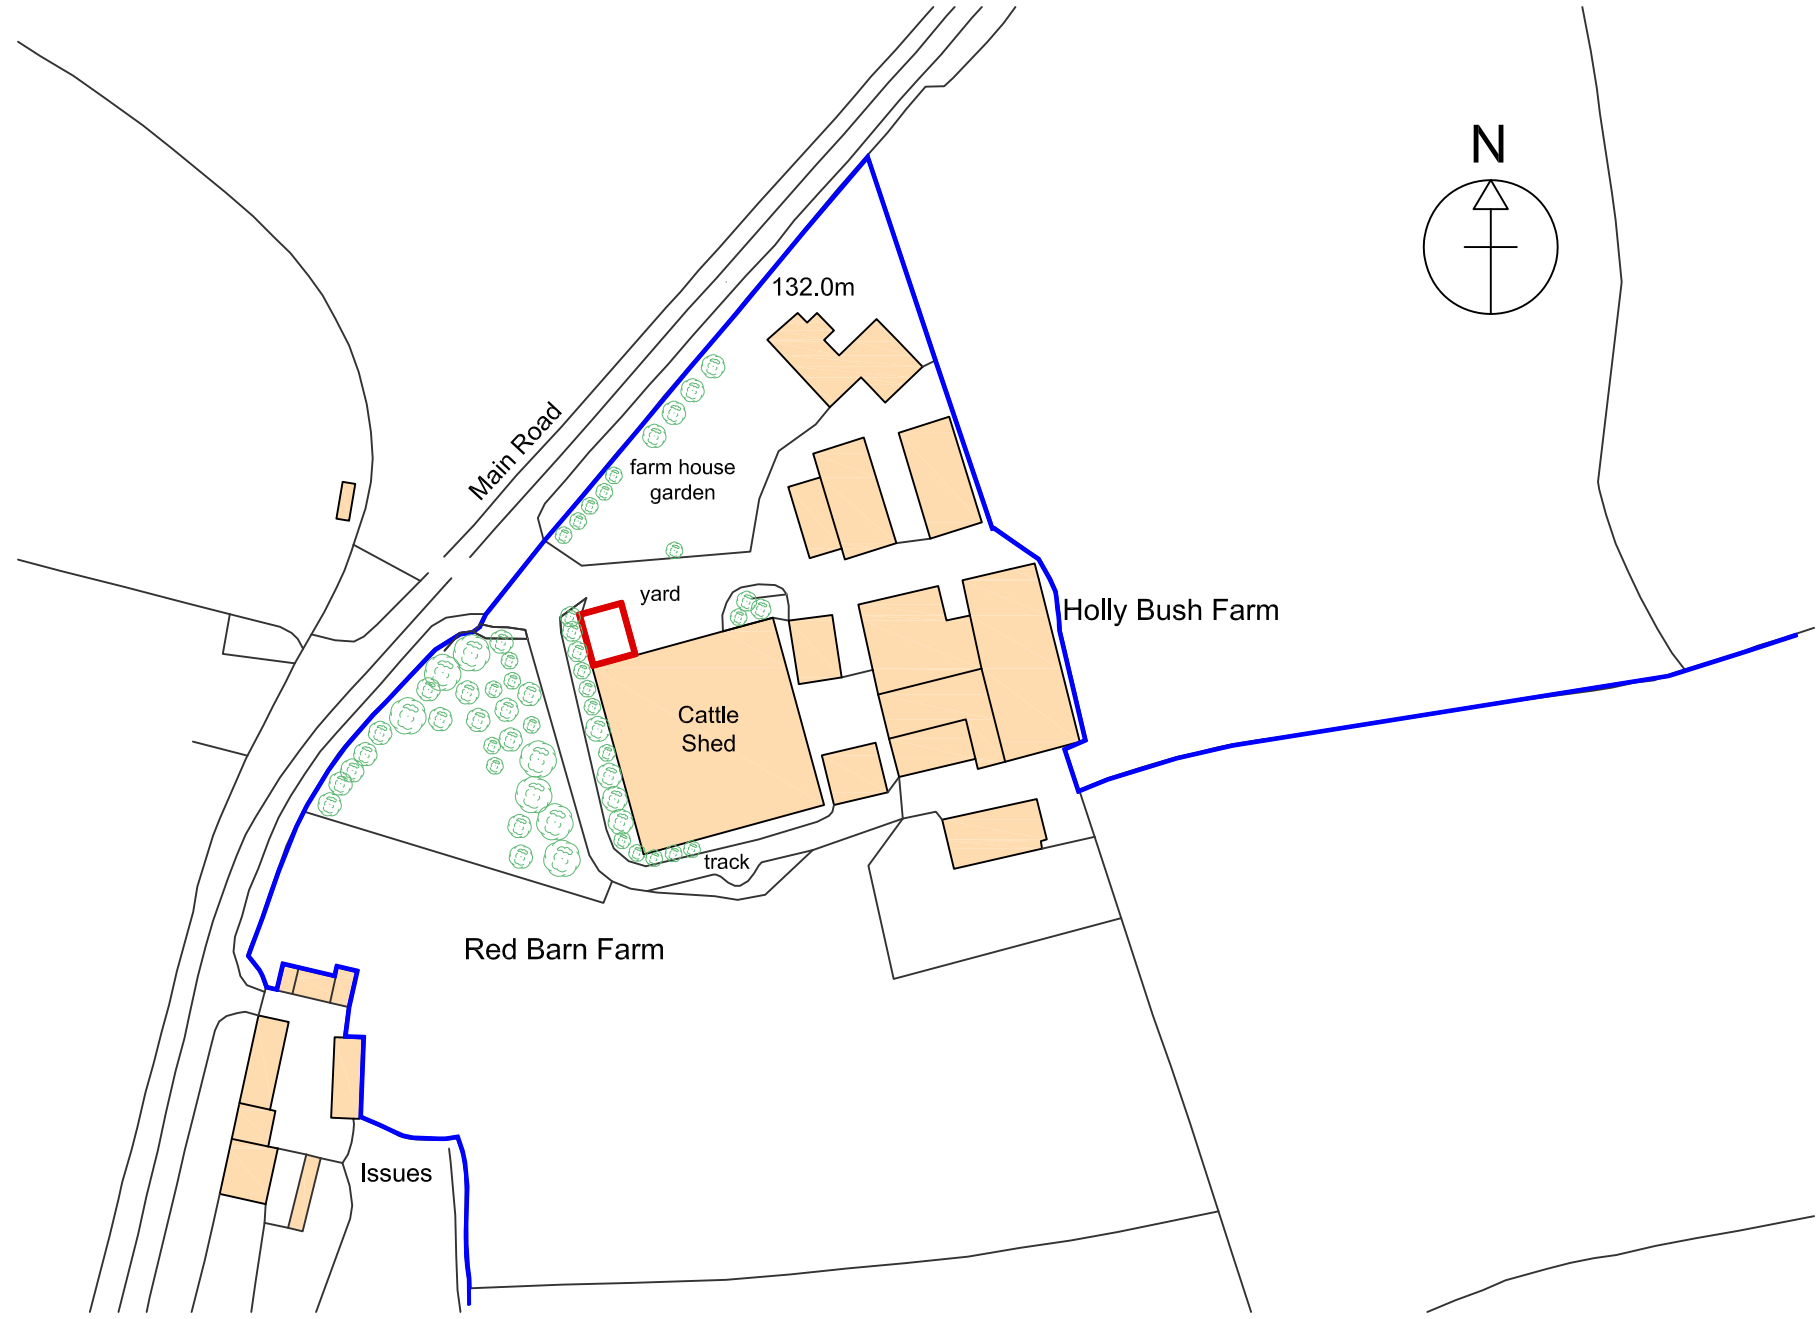

Ordnance Survey, (c) Crown Copyright 2020. All rights reserved. Licence number 100022432

FARM LOCATION PLAN
Scale 1:1250

Grid Reference
NZ 88214 05550
Grid Reference (6 figure)
NZ882055
X (Easting) , Y (Northing)
488214 , 505550

A01. These notes are intended to augment drawings and specifications. Where conflict of requirements exists the order of precedence shall be as shown in the specification. Otherwise the strictest provision shall govern.
A02. This drawing to be read in conjunction with all other relevant drawings.
A03. Drawings not to be scaled. All dimensions to be checked on site by the contractor. Any discrepancies to be notified to the surveyor and further instructions obtained before work is commenced.

100mm at A3

Rev.	Description	Date	Chk.

Bell Snoxell Building Consultants Ltd

Bell Snoxell Building Consultants Ltd
Mortar Pit Farm
Sneatonthorpe
Whitby
North Yorkshire
YO22 5JG
T. 01947 880529
www.info@bell-snoxell.co.uk

Project: **Holly Bush Farm**
Littlebeck
Whitby, YO22 5HY

Client: **Mr and Mrs Lawn**

Drawing: **Farm Location Plan**

Date: Nov 2020 Scale@A3: 1:1250

Drawn By: LS Check By: Approved By: TL

Drawing Status: **Ag. Notification**

Job. no. 8985	Dwg. no. 01	Rev. A
-------------------------	-----------------------	------------------