

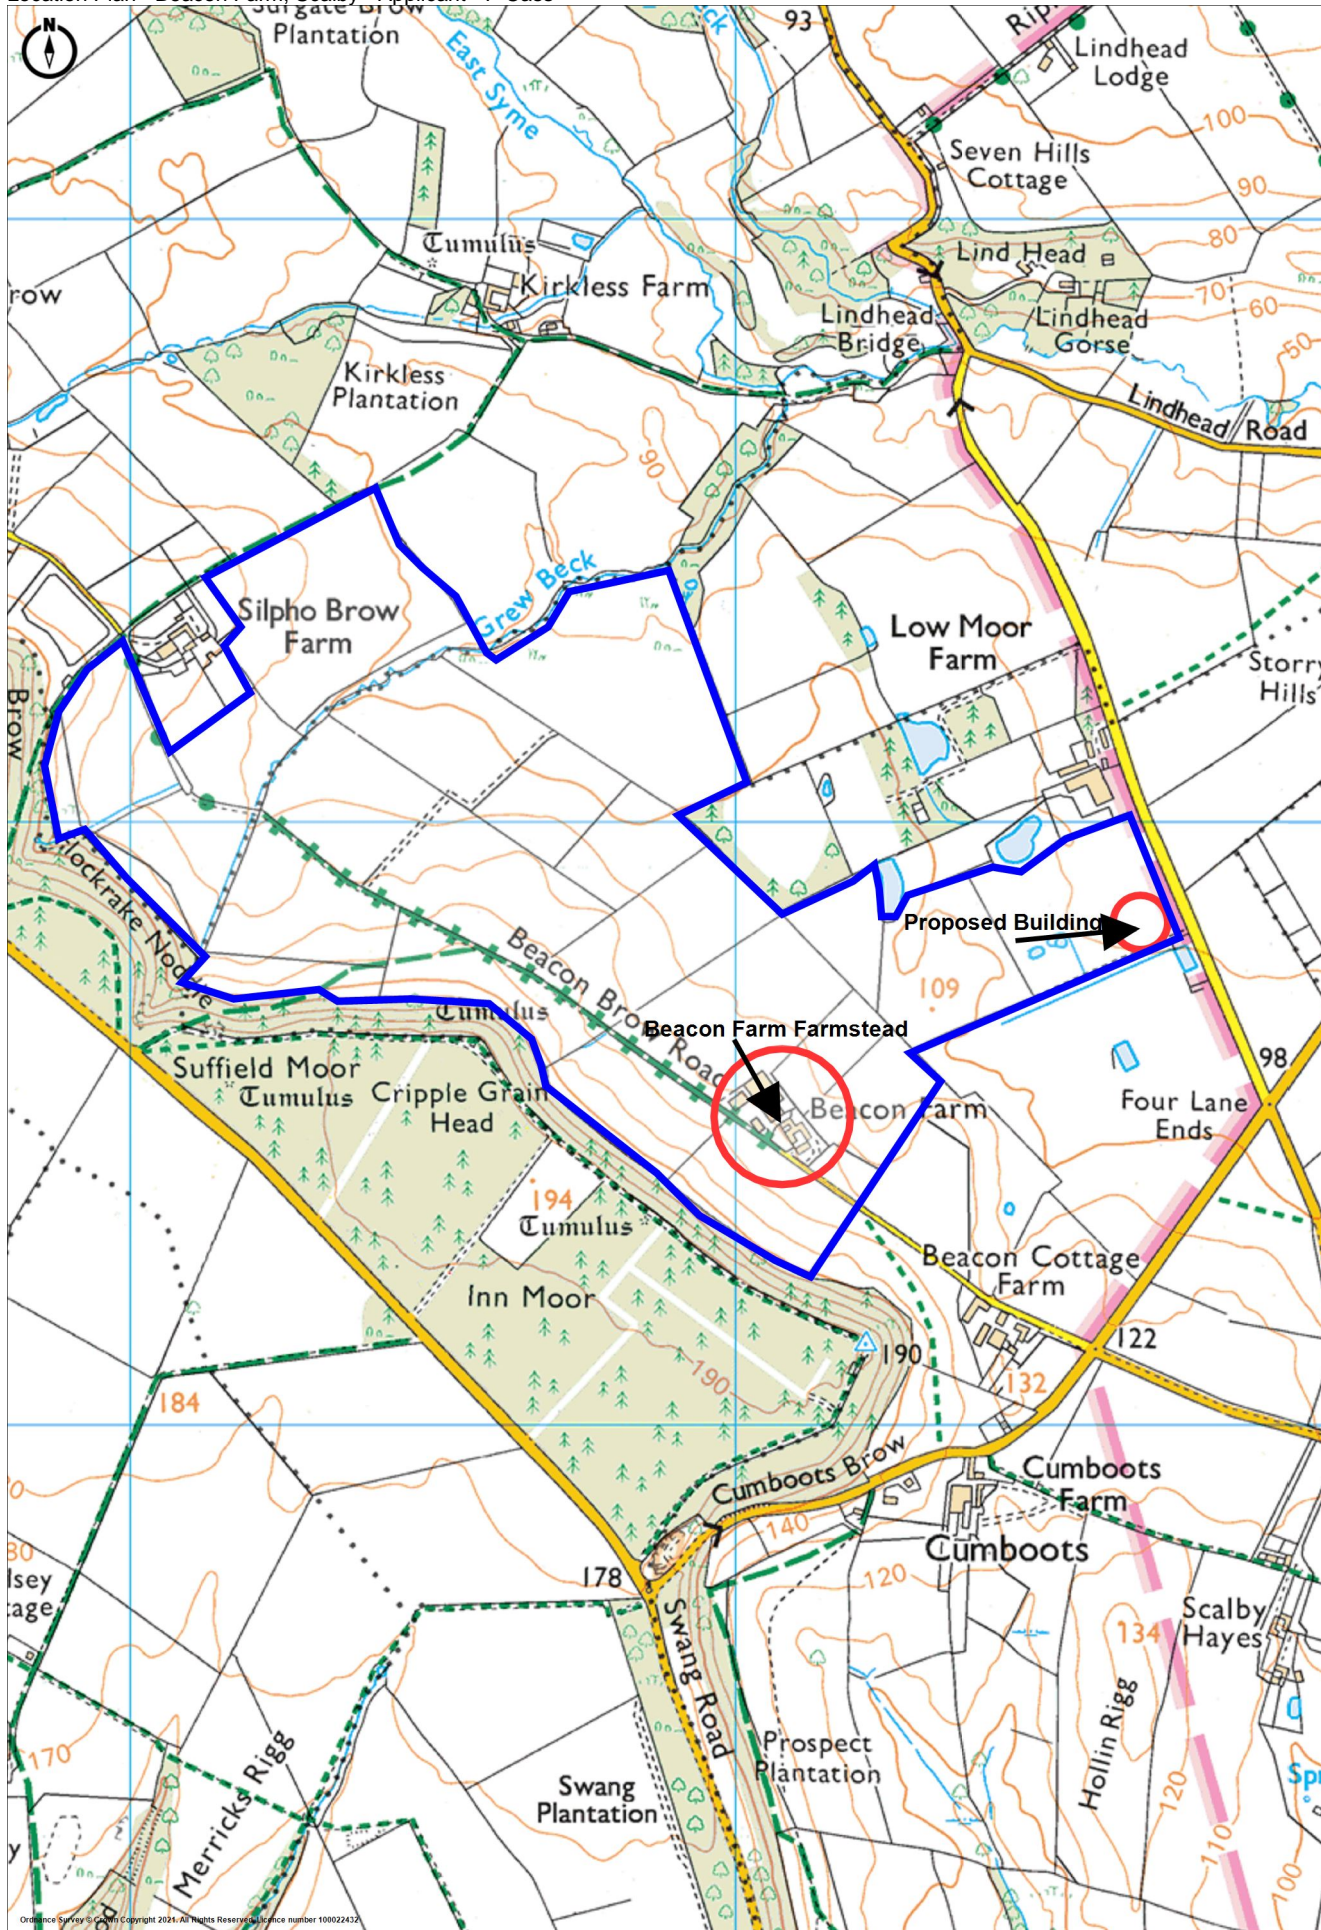
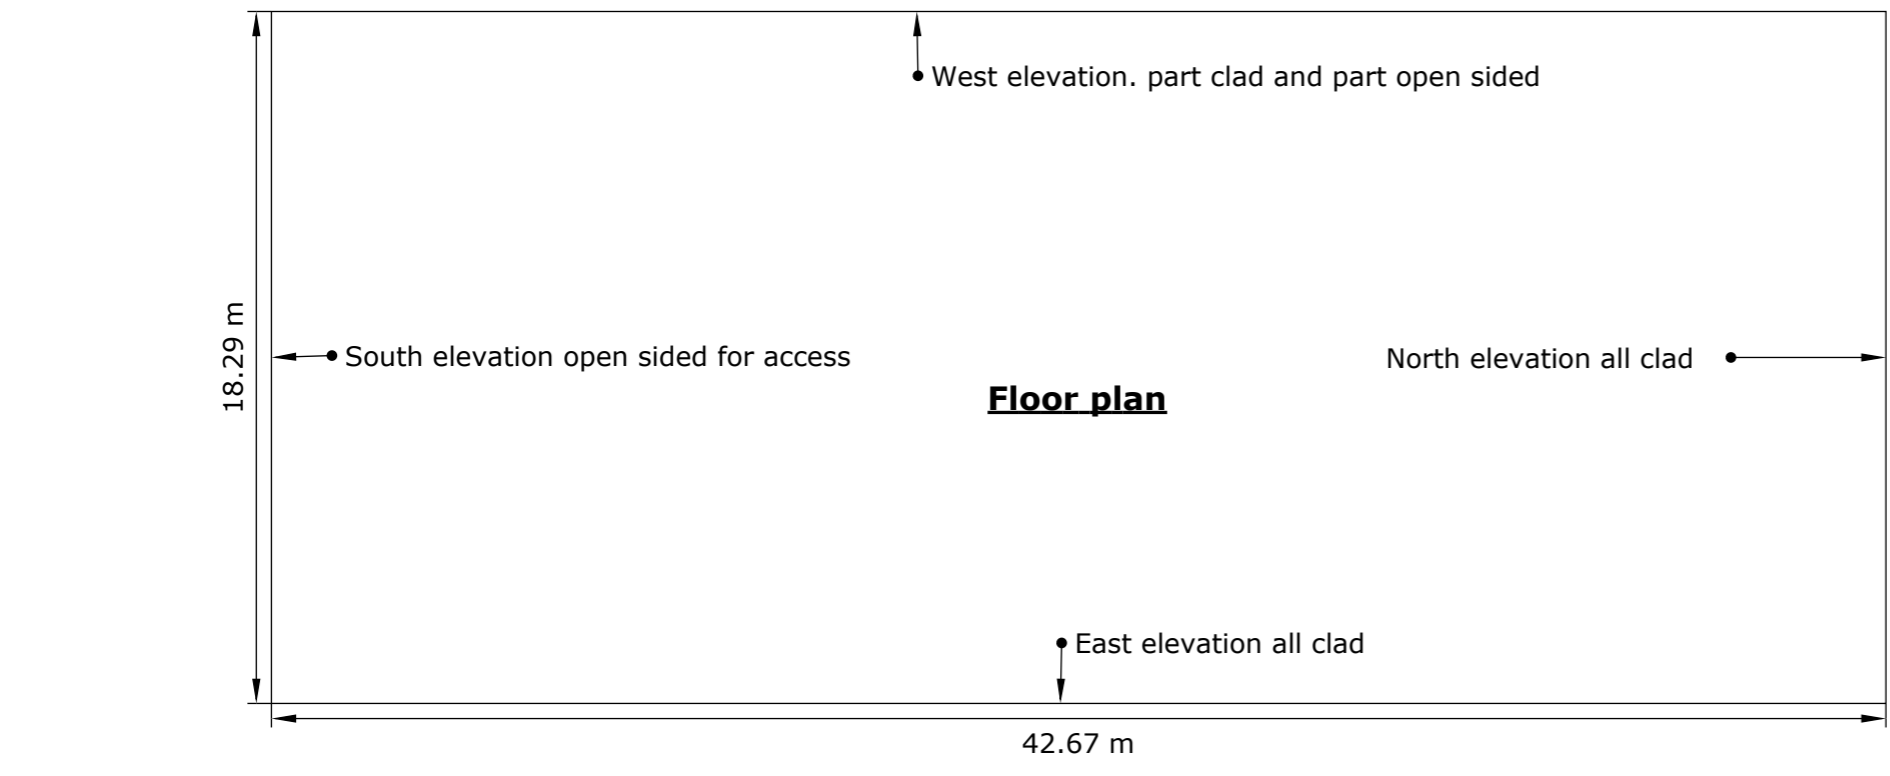
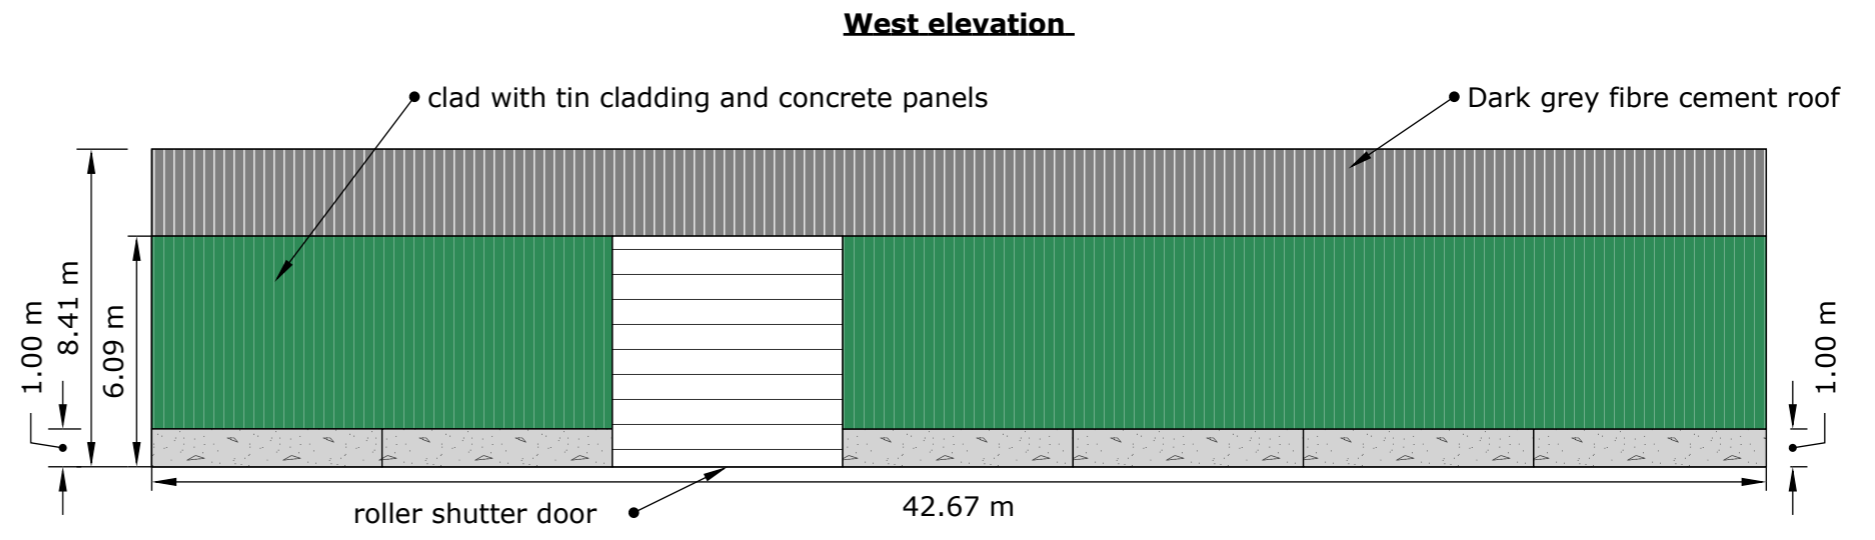
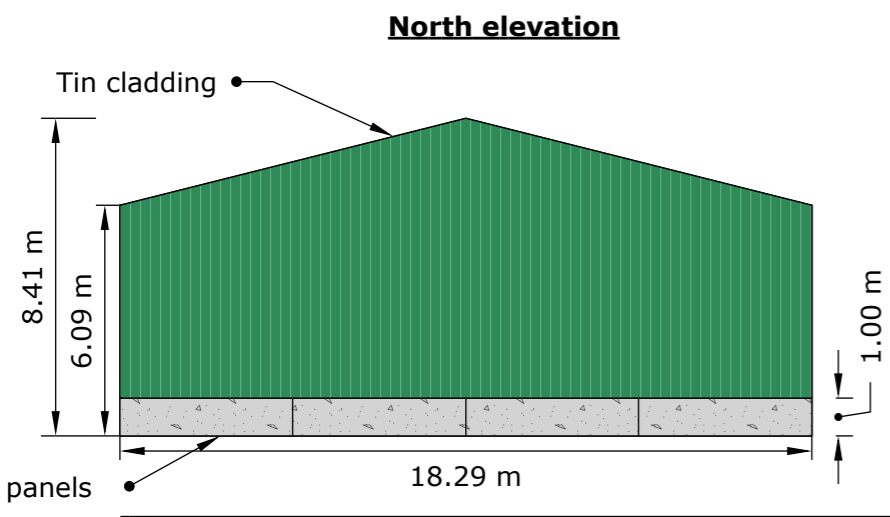


Location Plan - Beacon Farm, Scalby - Applicant - P Cass

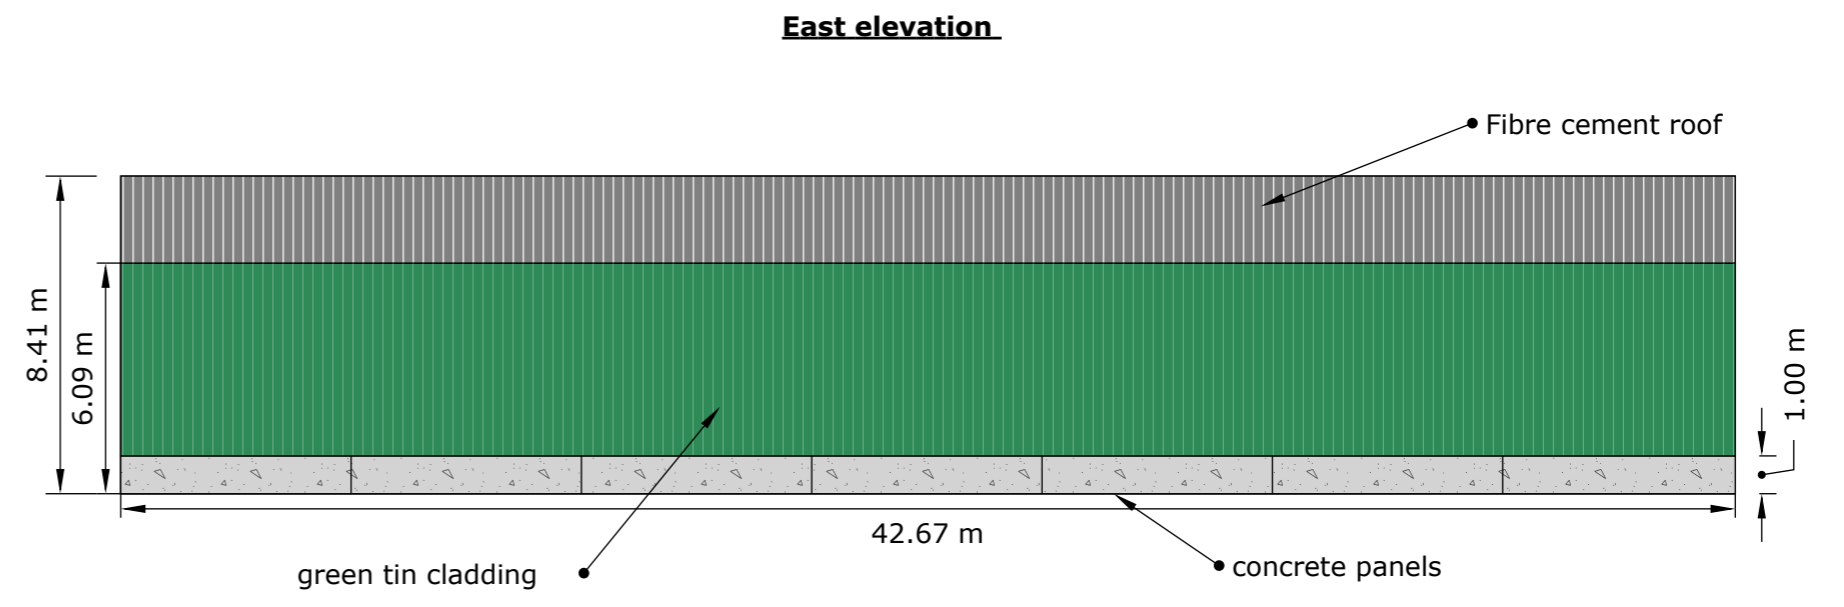

Ordnance Survey © Crown Copyright 2021. All Rights Reserved. Licence number 100022432

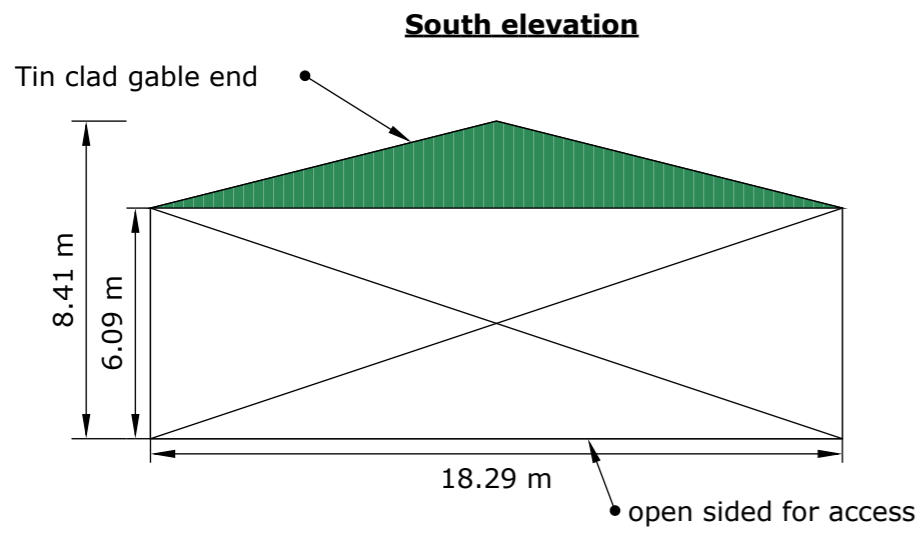

NYMNPA
19/02/2021

Date: February 2021
Ref: WFT/P Cass
Description:
Planning Application Plans for Proposed building at Beacon Farm, Scalby
Scale: 1:200

