

NOTES: This Form is used in connection with an application for the Secretary of State for Energy and Climate Change's consent under section 37 of the Electricity Act 1989 to install and keep installed above ground an electric line of a nominal voltage of less than 132 kilovolts. The form should be sent in quadruplicate to each County / District / Borough Council in whose are the proposed development would be situated.

Details of Applicant: Northern Powergrid (Northeast) plc

Name: Northern Powergrid (Northeast) plc
Address: fao: Lucinda Thompson
Tannery Lane
Northallerton
DL7 8DT

Tel:

Part 1

Applicant's reference: LT/ENQ5456360

Date: 20/01/2021

To the Chief Executive

North York Moors National Park Authority

Electricity Act 1989

Application is being made to the Secretary of State for the Department of Energy and Climate Change for his consent to the development described overleaf. The Secretary of State will at the same time be requested to direct that planning permission for this development shall be deemed to be granted. The consent and the direction *may* be given subject to conditions.

To assist the Secretary of State to determine the application The County / District / Borough Council is requested to return to me two copies of this Form with Part I Certificate and Part II completed and signed together with one certified plan.

Department of the Environment Circular 14/90 (Welsh Office Circular 20/90) (Department of Energy Circular 1/90) describes this procedure and the reason for it.

Yours Faithfully

Lucinda Thompson

For and on behalf of the applicant


CERTIFICATE

(To be completed by or on behalf of the County/District/Borough Council)
The National Park Authority

- (i) Have no objection to make to the development described overleaf.
- (ii) Do not request that a public inquiry be held pursuant to paragraph 2 of schedule 8 to

the Electricity Act 1989 before the Secretary of State reaches his decision on the application.

Dated: 17 March 2021

Signed: 

Designation: Director of Planning
On behalf of the North York Moors National Park Authority

PARTICULARS OF PROPOSED DEVELOPMENT AND REPRESENTATIONS

(To be completed by the applicant)

Application is being made

- (a) for consent under section 37 of the Electricity Act 1989 to install or keep installed an electric line above ground.
- (b) for a direction under Section 90(2) OF THE TOWN & COUNTRY PLANNING ACT 1990 that planning permission for the proposed development be deemed to be granted.

1. Particulars of proposed development. (These particulars should be accompanied by such plans as may be necessary to enable the local planning authority to identify the land affected by the proposals and to appreciate the nature and extent of the proposed development and by a copy of the environmental statement if the applicant has prepared one.)
*In order to accommodate an upgraded new connection from single phase to three phase for the proprietor of Northcliffe and Sea View Holiday Parks, the Company proposed to upgrade 2 spans of the existing two conductor overhead line between pole 40 to the Hawsker Sea View transformer pole (pole 2) to three phase (three conductors) and extend this overhead line by two spans, as shown on the enclosed drawing "Plan 1". The existing and proposed lines are 11kV.
Pole 39 will be changed from a 10m stout to an 11m stout pole (not part of the three-phasing area, but required for clearance for the three-phased poles)
Pole 40 will be changed from an 11m stout to a 12m stout pole, keeping the existing 2 stay wires.
Pole 1 (between poles 40 and the Hawsker Sea View Transformer pole) will be changed from a 32ft light pole to a 12m stout pole, with the existing stay moved to a 9.4m spread and an aerial switch added.
The Hawsker Sea View transformer will be replaced from a split phase transformer to a 200kVA three phase transformer, and the pole changed from a 36ft extra stout pole to a 12m extra stout pole to accommodate this new transformer. The two existing stay wires will be removed.
The overhead line is then proposed to be extended north east by 2 spans from the Hawsker Sea View transformer pole, with one pole (new, pole 3) as a new 12m pole and ending with a new HV Terminal Pole, 12m stout (new, pole 4) with 2 stays in the proprietor's land at 9.4m spread. Underground cables will then run from this.
Please see attached "Plan 1". Existing apparatus is shown in black, new or improved apparatus in red and apparatus to be removed is in blue.*
2. Particulars of any representation or objections which have been made to the applicant.
3. Particulars of the applicant's compliance with his duty under paragraph 1 of Schedule 9 to the Electricity Act 1989.

It is considered that the overhead line will not make a significant impact on the surrounding landscape and it is confirmed that due regard has been paid to the Company's obligation under Schedule 9 of the Electricity Act 1989.

Date: 20/01/2021

For and on behalf of the applicant.

Lucinda Thompson

Designation: Wayleave Officer

Note: This Part to be completed dated and signed before submitting to the local planning authority.

Part II - INFORMATION AND OBSERVATIONS

(To be completed by the County / District / Borough Council)

Planning Reference No. NYM/2021/0038/OHL

1. Names of interested parties consulted about the proposals with details of any observations received.

Hawsker cum Stainsacre Parich Council – No objections
Area Traffic Manager (Scarborough) (Highways) – No objections
Natural England – No objections

2. Particulars of any representation, which have been made to the local planning authority objecting to the proposals.

None

3. Have any general or specific restrictions been imposed by any authority on development of the land affected by the proposed development.

None

4. Does the proposed development involve the demolition, alteration or extension of a building of special architectural or historic interest included in a list compiled or approved under section of the Planning (Listed Buildings and Conservation Areas) Act 1990

No

5. Do the local planning authority agree that the proposed development should be approved by the Secretary of State for the Department of Energy and Climate Change as described? (If the answer is no, please answer question 6.)

Yes

6. Would the local planning authority be prepared to agree that the proposed development should be approved subject to modifications or conditions? (If so, specify the modifications or conditions proposed and state whether they are acceptable to the applicant.) (Note: the precise form of any modifications or conditions subject to which the consent or direction given is a matter for the Secretary of State, but he will have regard to the form of words used by the local planning authority.)

None

7. Does the local planning authority consider that the application should be accompanied by an environmental statement in accordance with the Electricity Works (Environmental Impact Assessment (England and Wales) Regulations 2000 (If so, please specify the particular points arising from the application which has caused the local planning authority to take this view.)

No

Dated: 17 March 2021

Signed: 

Designation: Director of Planning
On behalf of the North York Moors National Park Authority

(Local planning authority for the area in which the proposed development is to be carried out)


Two completed copies of this Form, both signed, together with a certified plan, should be returned to the applicant for submission by him to the Department of Energy and Climate Change.

NYMNPA
20/01/2021

Signed: 17 March 2021
I certify that this is a true copy



Designation: Director of Planning
On behalf of the North York Moors National Park Authority

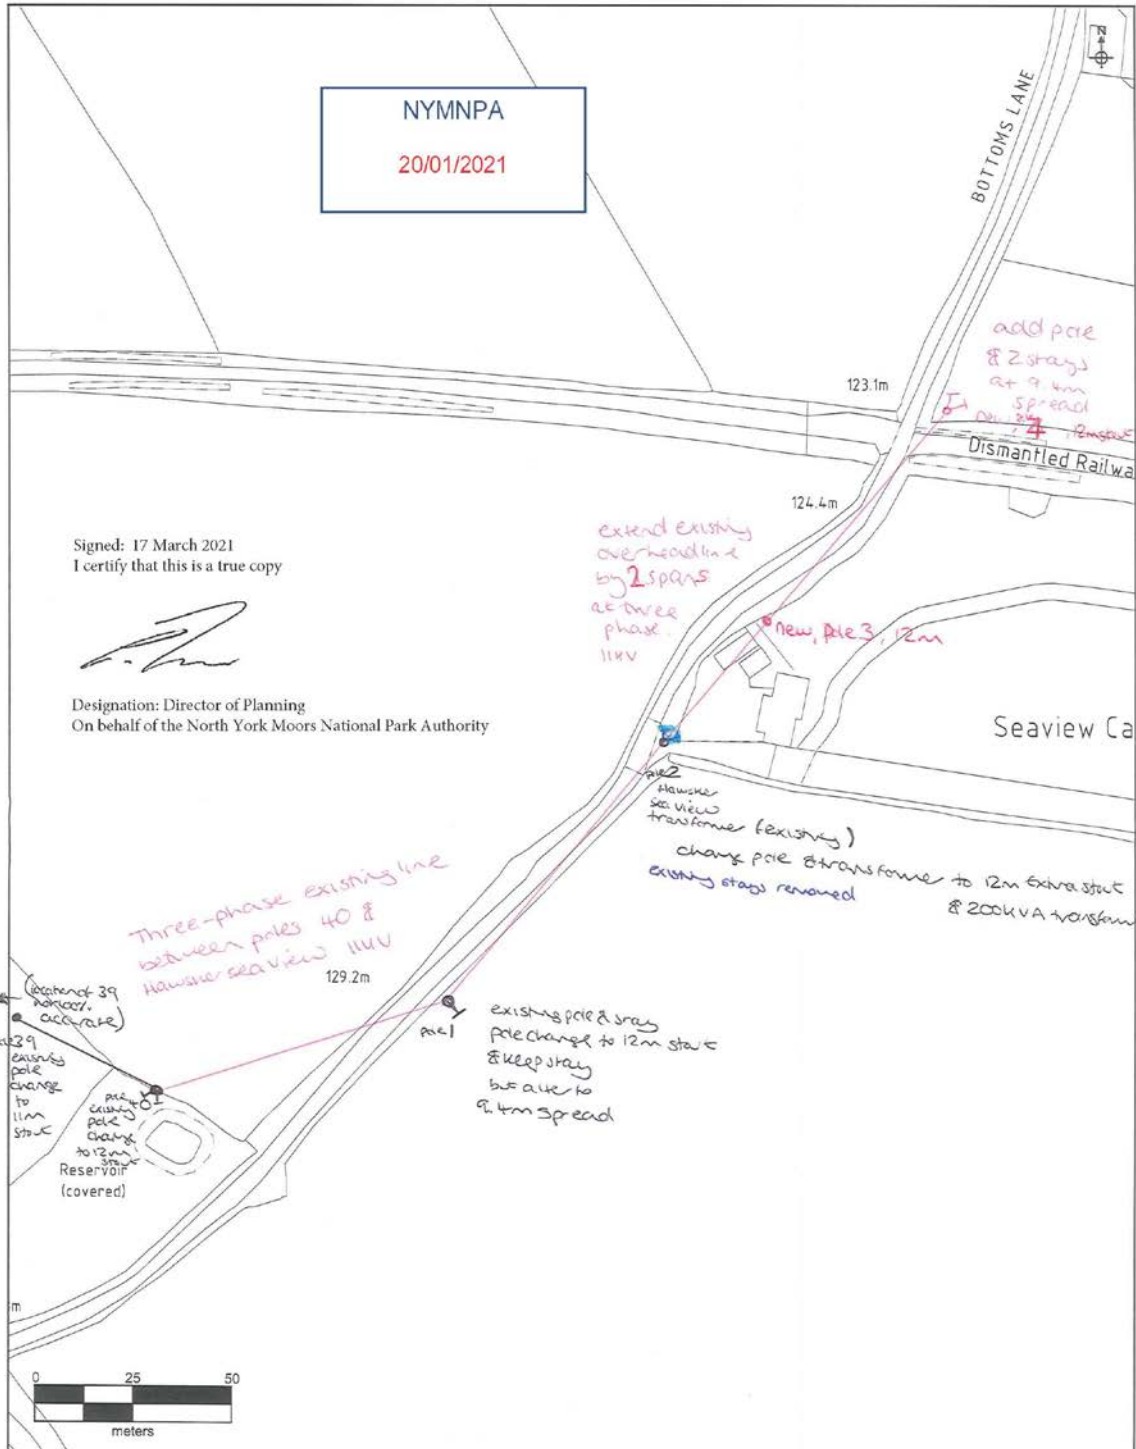

Northern Powergrid Holdings Company
The position of our equipment is shown on the plan to accurately as possible, it may have changed since the plan was produced. Therefore the position of our equipment and those services which may not be shown should be established on site. Check all cables and wires to Northern Powergrid Holdings Company are laid at the site and may not be shown on the plan. Where service cables are shown, the information should not be regarded as accurate and should be used for guidance purposes only. In all cases, accurate information should be obtained from the owner of the site prior to the commencement of work on site.
Hazardous should be noted by HSE Guidelines
HSD07 Avoiding Danger from Underground Services and O&M Avoiding Danger from Overhead Power Lines
© Northern Powergrid Holdings Company 2020. This document, and its contents, are for your site use only. You must not use the contents of this document for any other purpose. You must not reproduce the contents of this document or your own works in any form without the prior written consent of Northern Powergrid Holdings Company. You must seek our prior written consent before altering the contents of this document with any third party.
© Crown Copyright and database rights 2020. Northern Powergrid Holdings Company. G12007919 and G120038070.
Reproduction is allowed upon the condition that you must not reproduce this document for purposes of creating a service or product of the Northern Powergrid Holdings Company.
Version: 1.0 10th March 2020 G12007919 Printed: Northern Powergrid Holdings Company
L100-Hand-2020-G12007919-Printed-Northern

Original Print Size A3
OS Grid Reference: NZ8337107720
Printed By: Lucinda.thompson
Title:
20205456360
Planning Form B "Plan 1"
Date Printed: 23-Oct-2020
Scale: 1:1000

NORTHERN POWERGRID
WAYLEAVES

internal