


Laburnum Cottage, Road From High Normanby To Church Lane, Raw, North Yorkshire, YO22 4PP

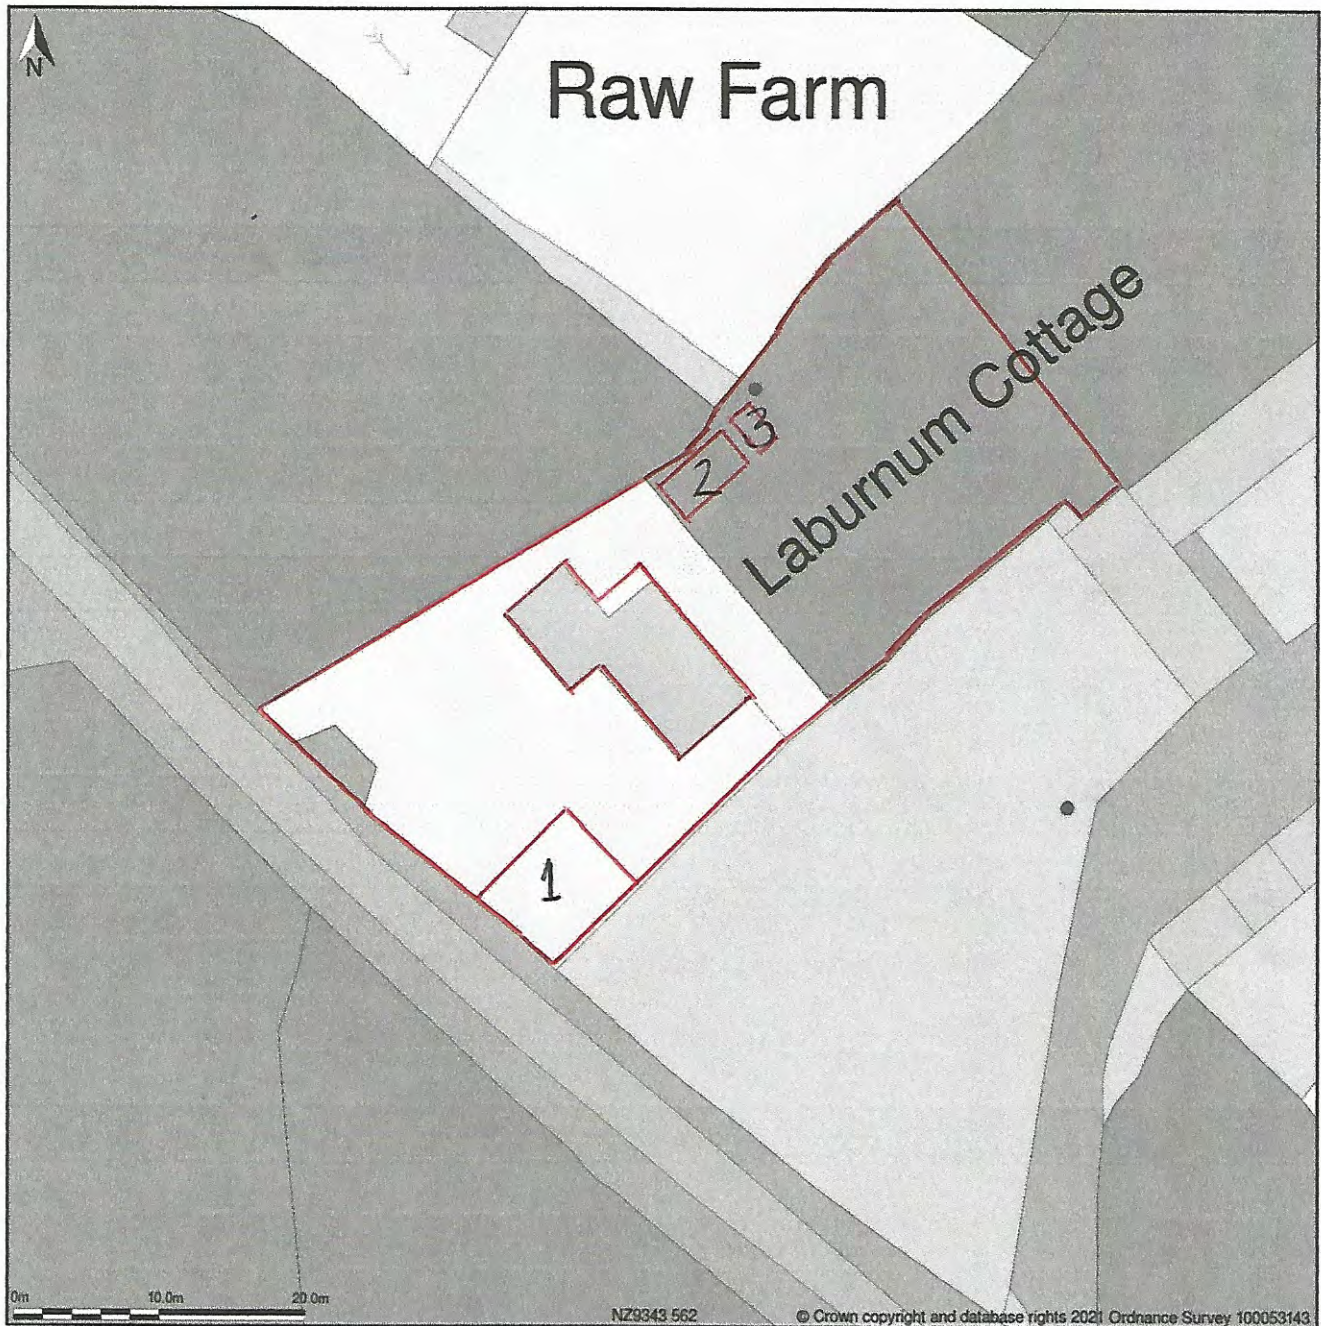

Block Plan shows area bounded by: 493394.06, 505579.04 493484.06, 505669.04 (at a scale of 1:500), OSGridRef: NZ9343 562. The representation of a road, track or path is no evidence of a right of way. The representation of features as lines is no evidence of a property boundary.

Produced on 11th Mar 2021 from the Ordnance Survey National Geographic Database and incorporating surveyed revision available at this date. Reproduction in whole or part is prohibited without the prior permission of Ordnance Survey. © Crown copyright 2021. Supplied by www.buyaplan.co.uk a licensed Ordnance Survey partner (100053143). Unique plan reference: #00609735-DB559B

Ordnance Survey and the OS Symbol are registered trademarks of Ordnance Survey, the national mapping agency of Great Britain. Buy A Plan logo, pdf design and the www.buyaplan.co.uk website are Copyright © Pass Inc Ltd 2021


Red outlines detail proposed location of:

1. Parking Area
2. Shed
3. Waste Treatment Plant.

Plan: Existing

Laburnum Cottage: Raw

NYMNPA
02/03/2021

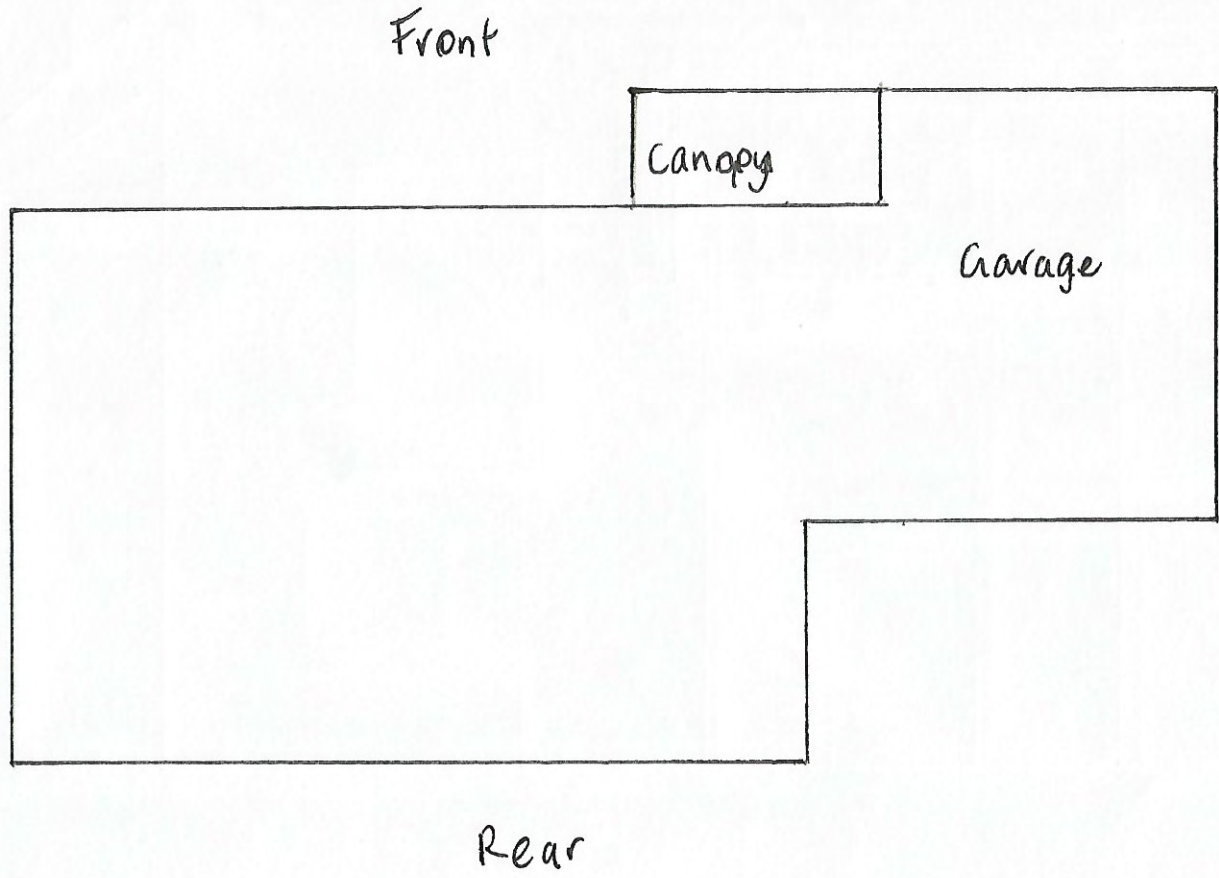


Scale: 1:100 1:100

Plan: Proposed

Laburnum Cottage: Raw

NYMNPA
02/03/2021

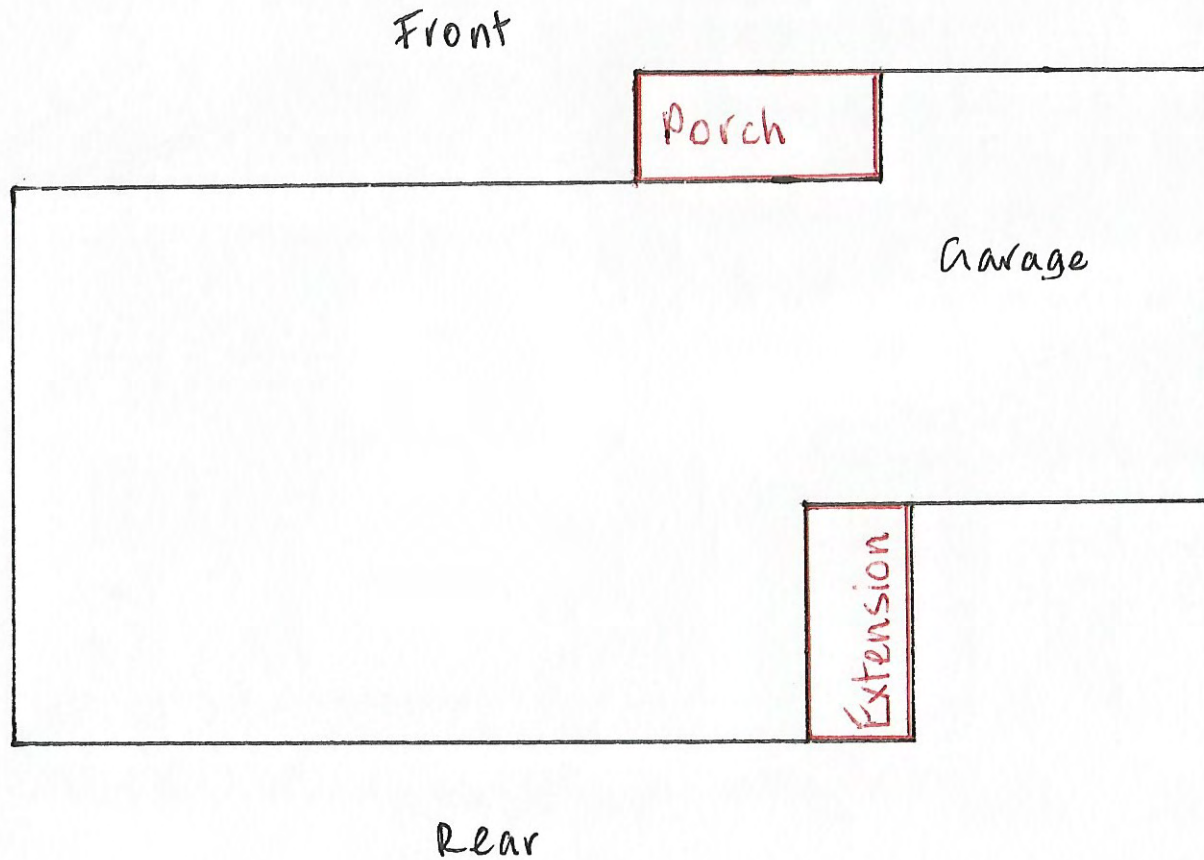


Scale 1:100

1:100

Attic Room Current layout:


NYMNP
02/03/2021

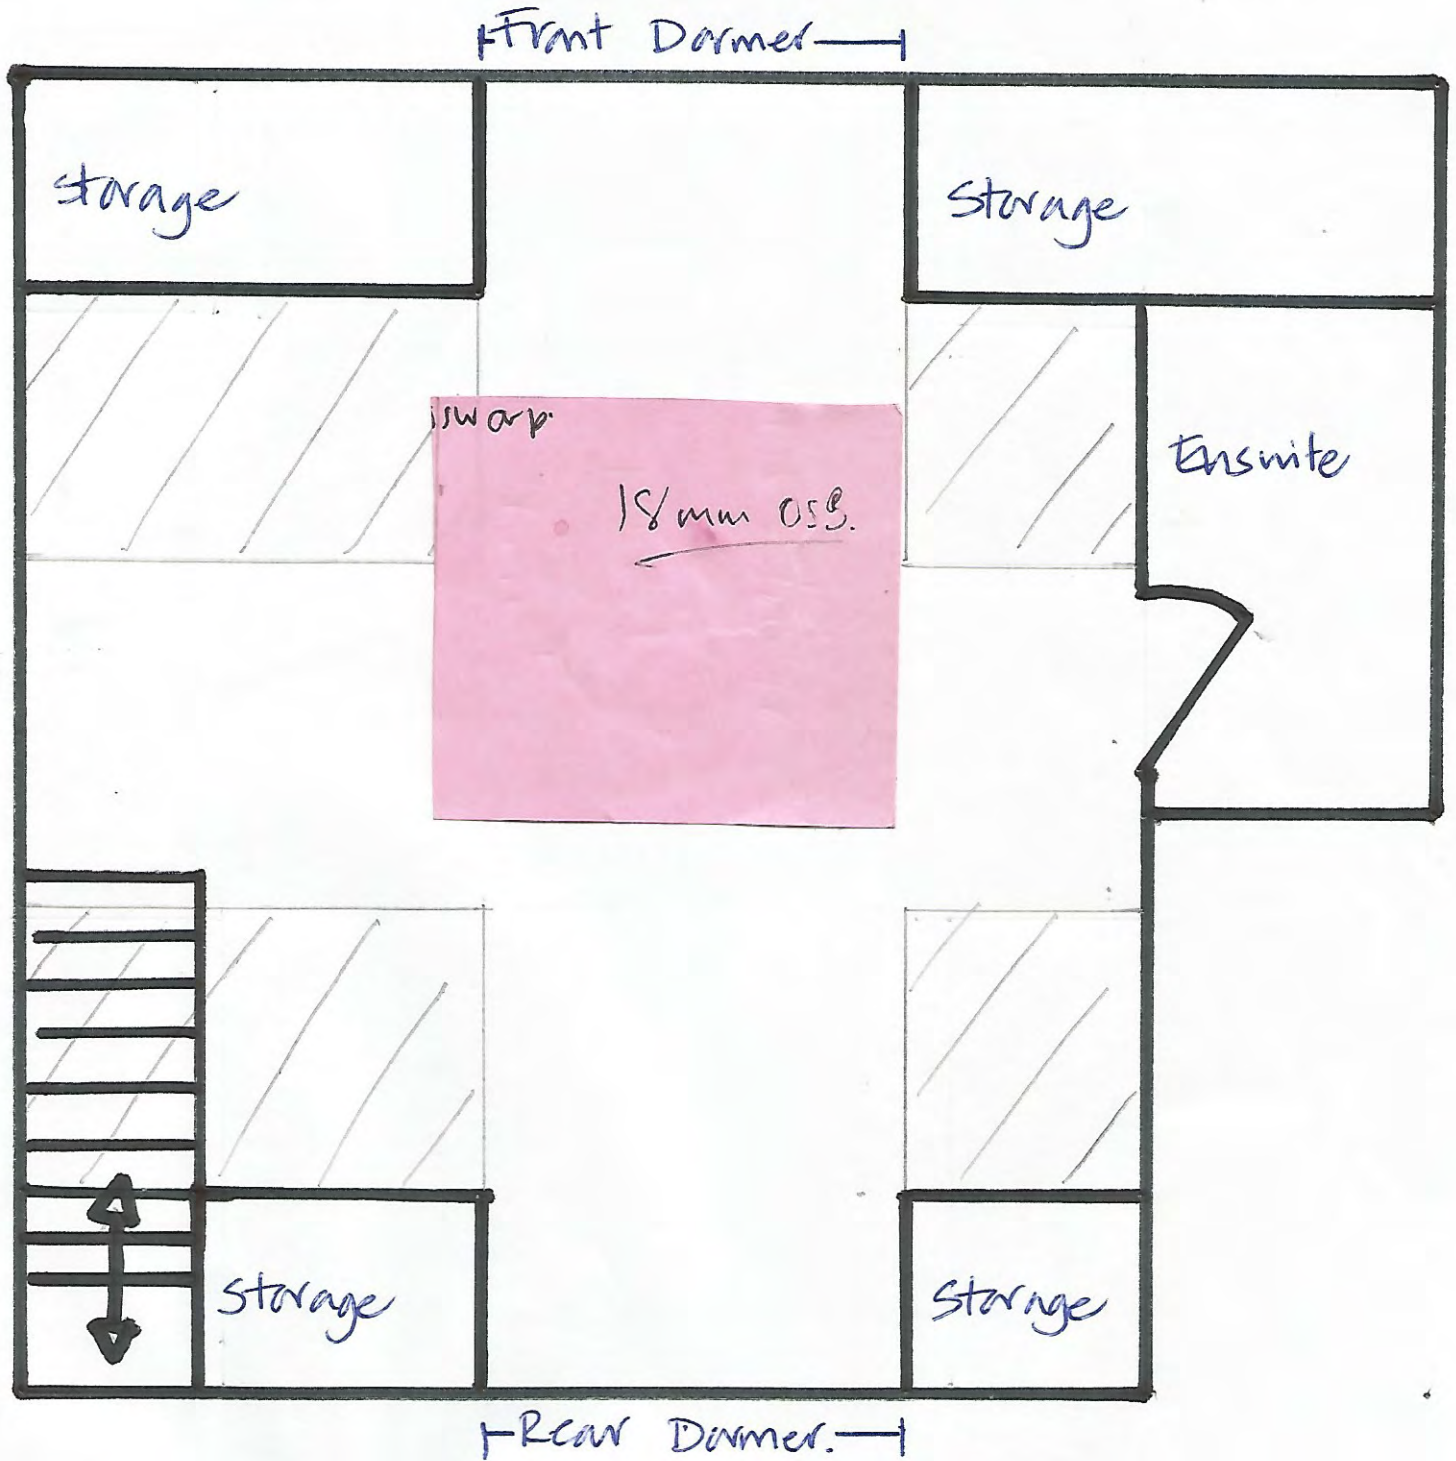

1:33¹/₃

Attic Room Proposed layout:

NYMNP
02/03/2021

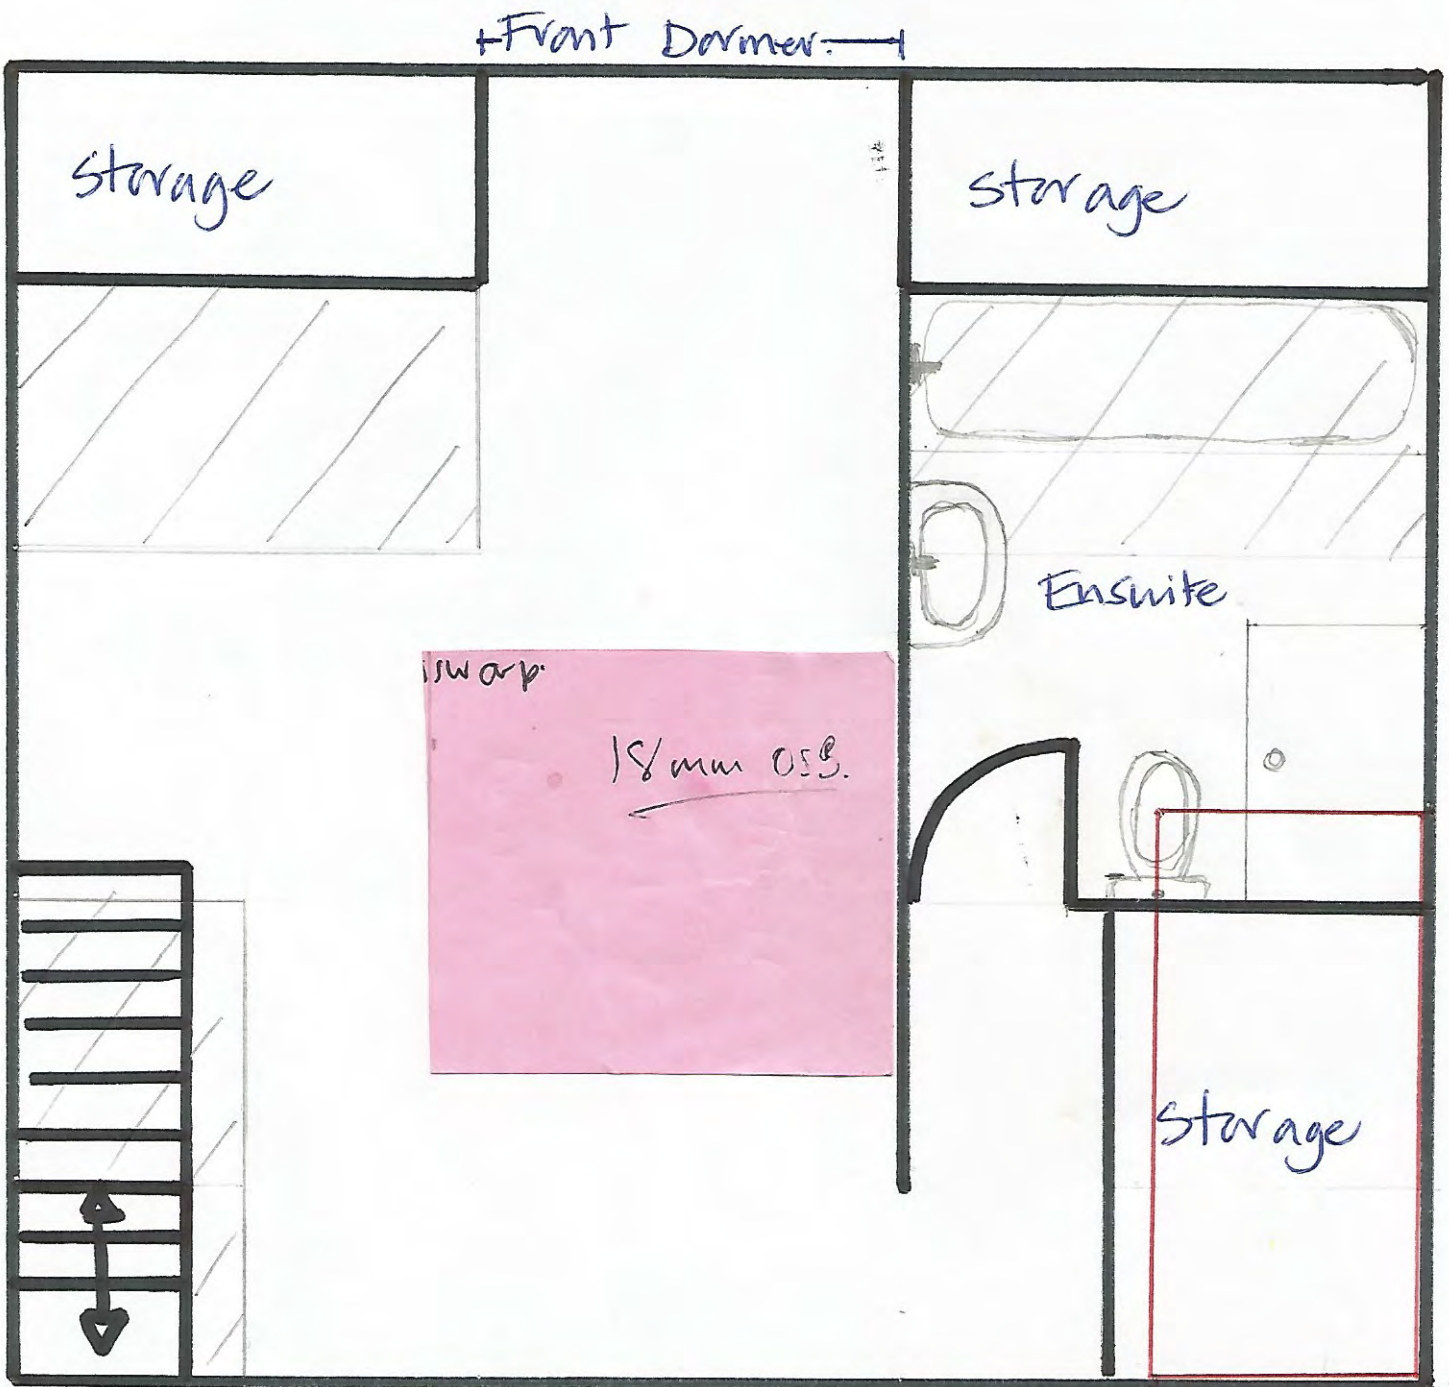

Front Dormer

Rear Dormer


Space created by proposed extension

1:33 1/3

Existing Front Elevation
Laburnum Cottage

NYMNPA

17/03/2021

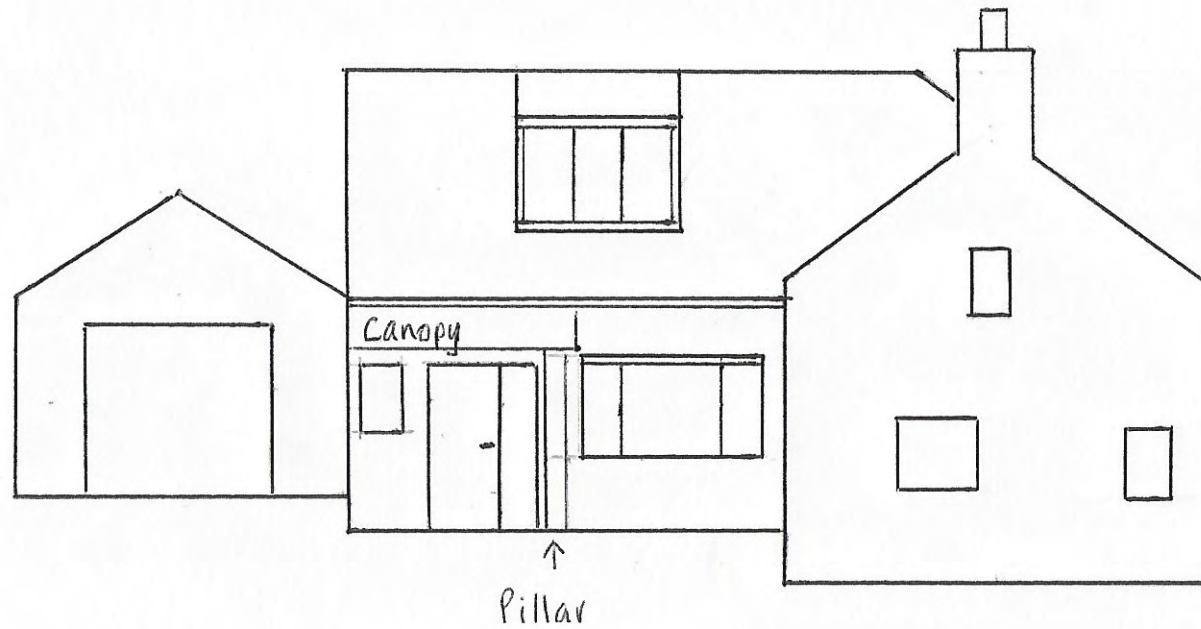

1:100

Proposed Front Elevation

Laburnum Cottage

NYMNPA


17/03/2021




1:100

Proposed design to enclose canopy/create Porch
Laburnum Cottage

NYMNP
02/03/2021

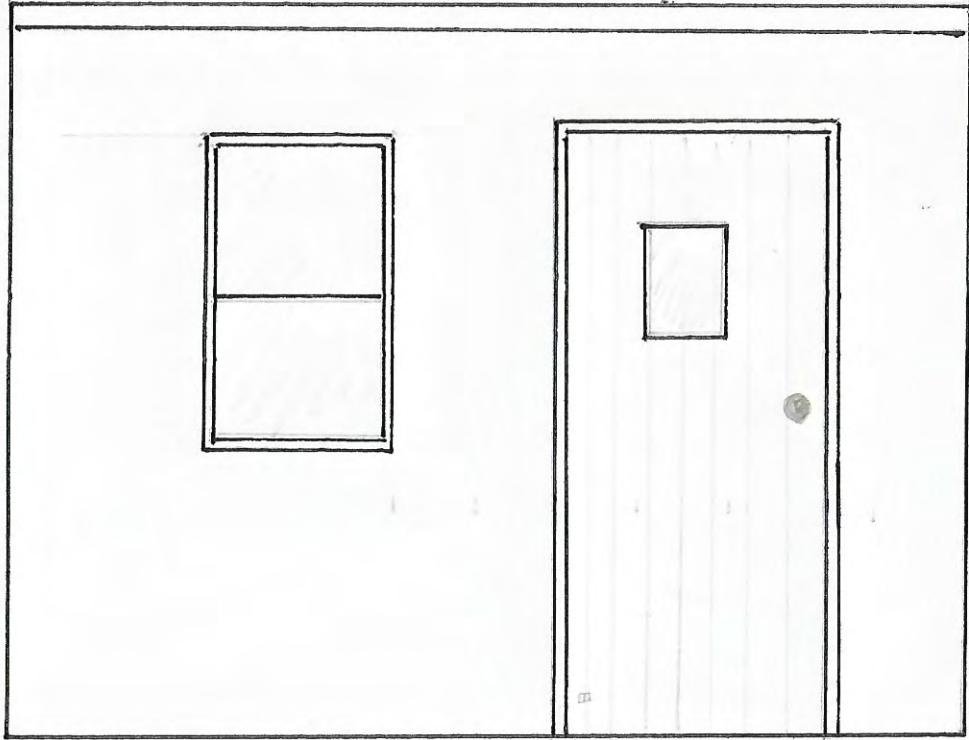

Front Elevation

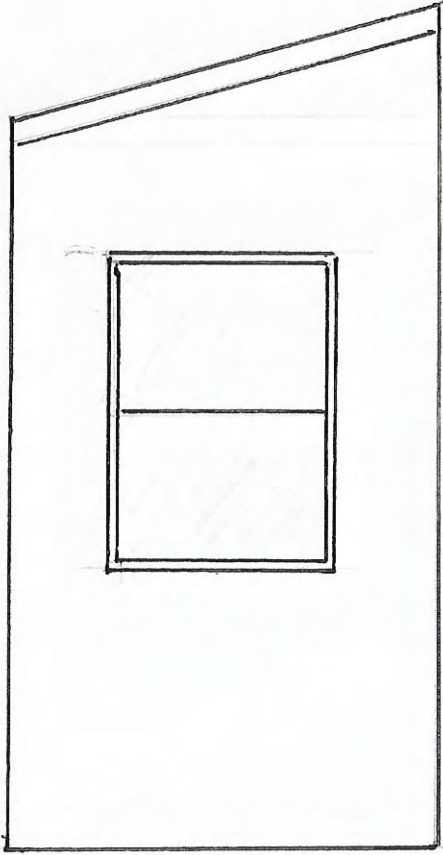

Side Elevation


1:25

Existing Rear Elevation

Laburnum Cottage

NYMNP

02/03/2021

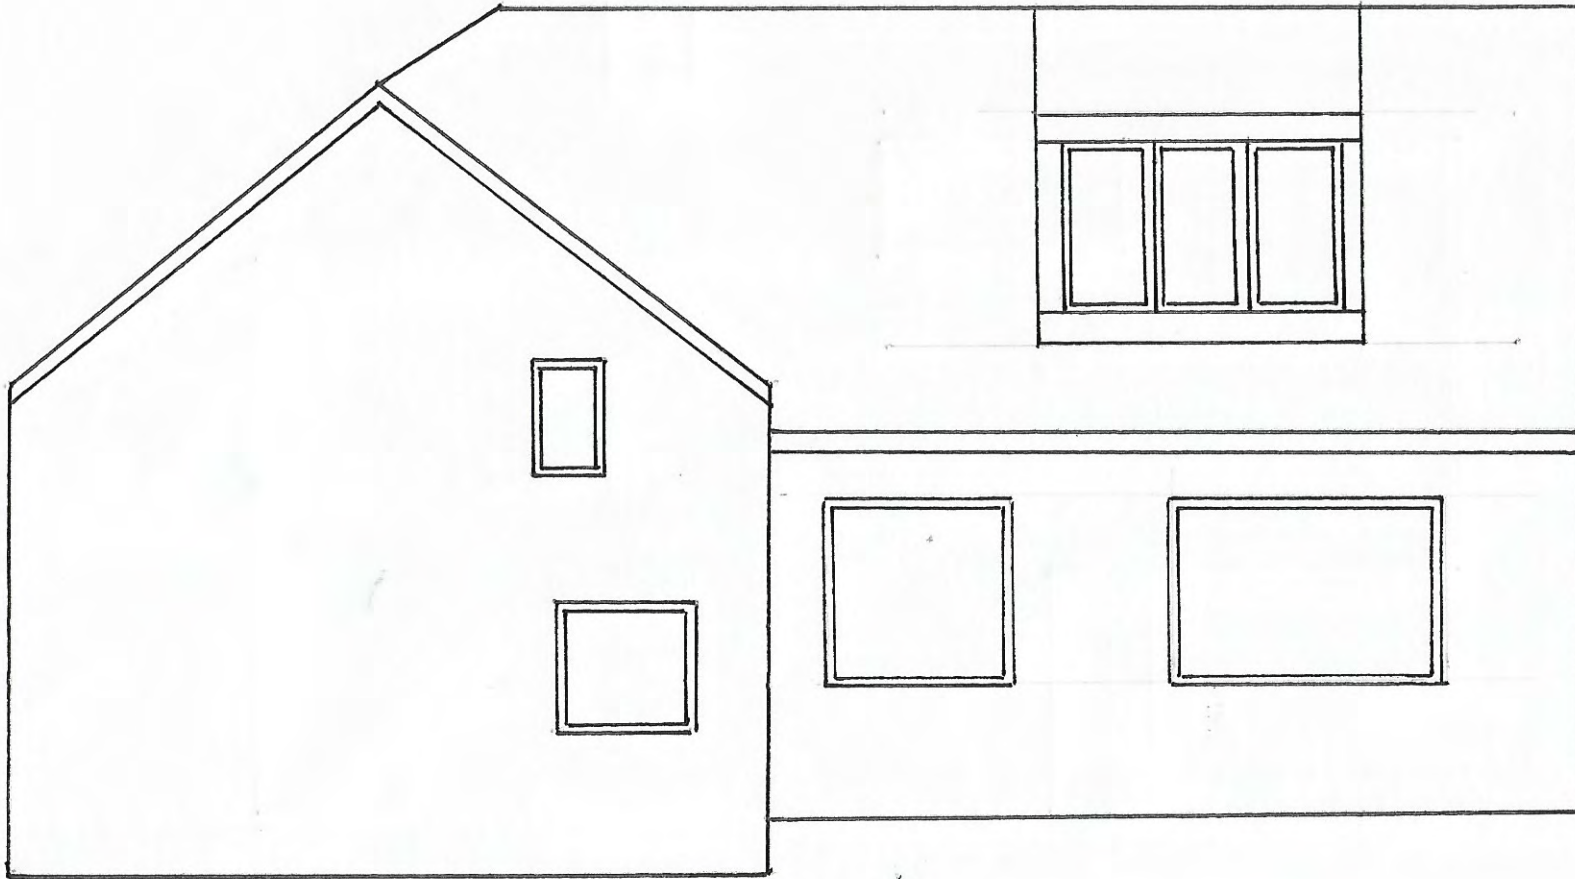

1:50

Proposed Rear Elevation

Laburnum Cottage



→ small window
to side elevation
50cm x 80cm approx.


NYMNP
02/03/2021

1:50

Existing Side Elevation

Laburnam Cottage

NYMNP
17/03/2021

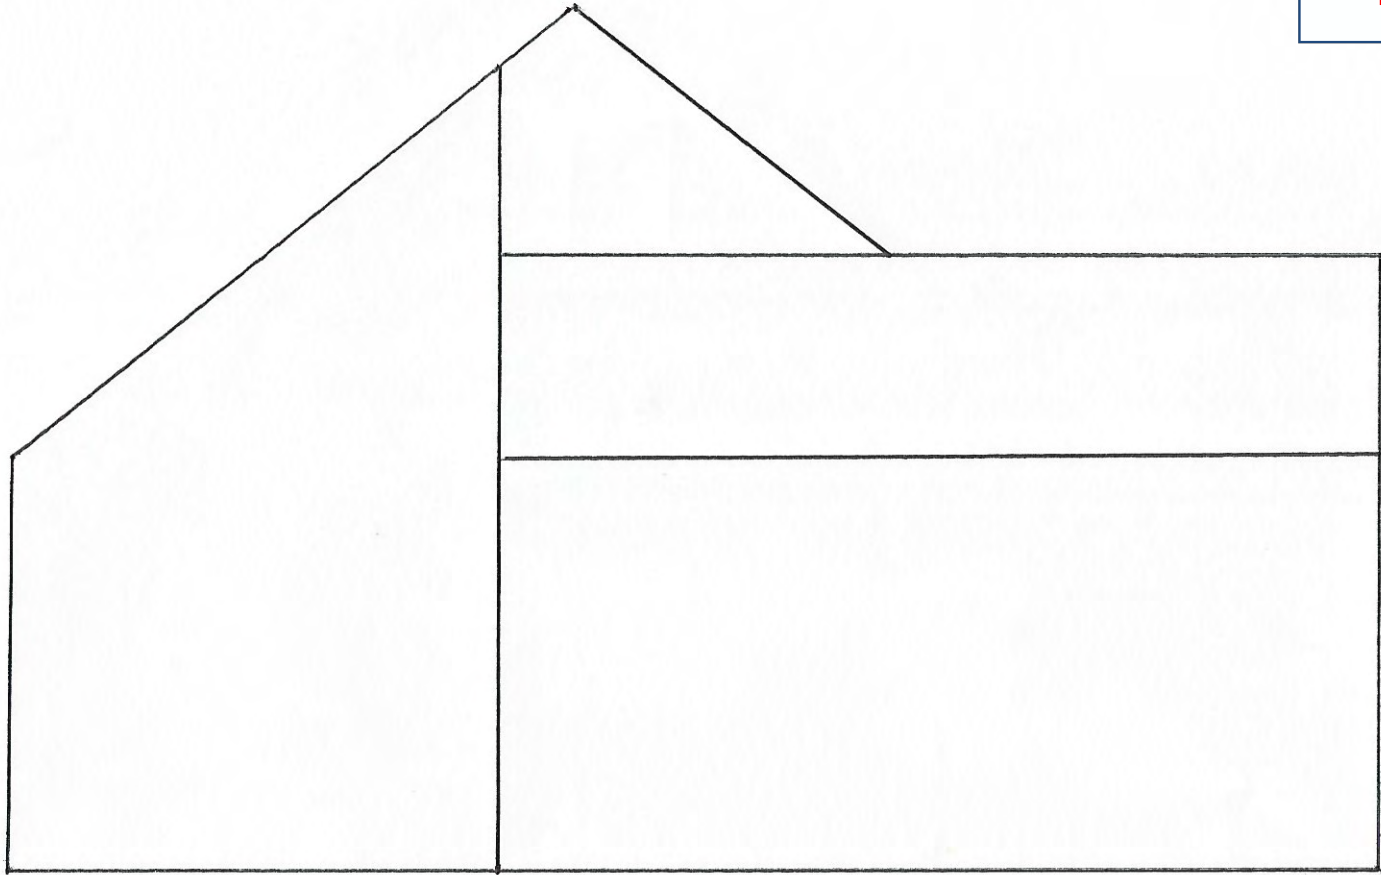


1:50

Proposed Side Elevation

Laburnum Cottage

NYMNPA

17/03/2021

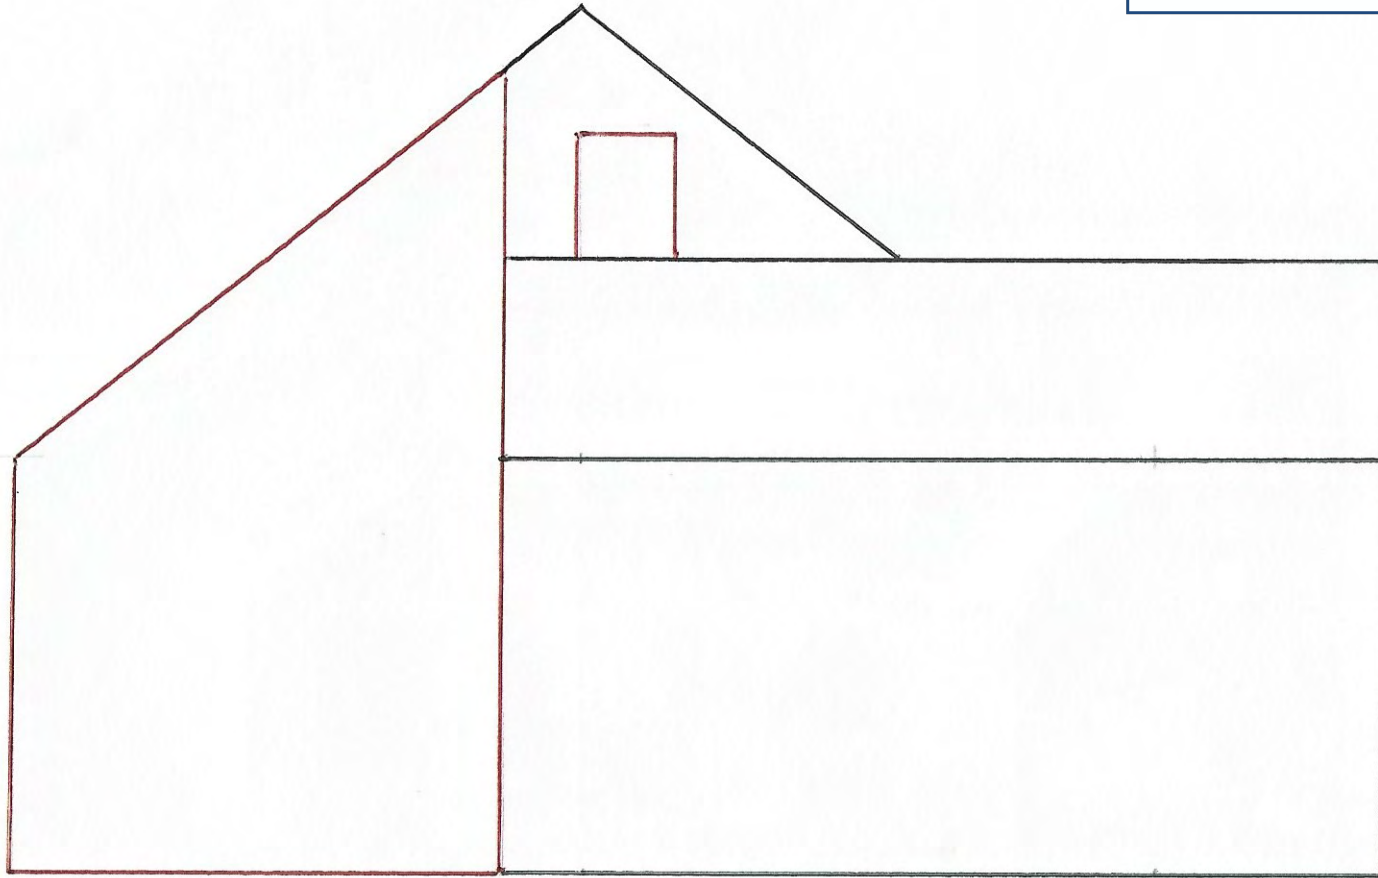

1:50



Home > Garden Sheds > Wooden Garden Sheds > Tiger Workman Apex

Tiger Workman Apex

★★★★★

Average Customer Rating (100 Reviews)

NYMNPA

17/03/2021

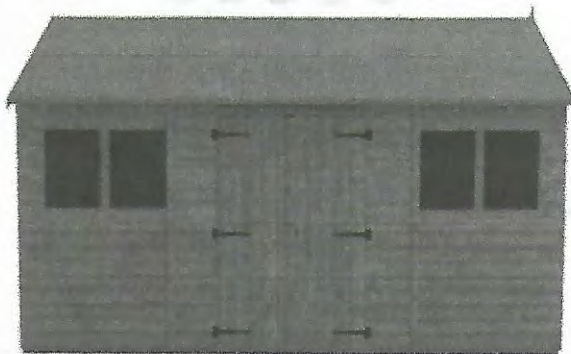


Image Shows 14x10 Model



Offering a fresh alternative to our classic heavyweight workshop, the Tiger Workman Apex combines the same spacious storage and versatility. Moving the double doors to the long side of the building ensures the Workman is not only practical but aesthetically pleasing too.

From **£994.99**

or £24.99 per month ([find out more](#))



[Customise & Buy](#)

FREE delivery to UK mainland* ([exceptions apply](#))

Delivered in 19 - 21 weeks

- > [Product Description](#)
- > [Delivery Information](#)
- > [Technical Data](#)
- > [Guarantee](#)

Tell Your Friends:

Customer Images (45)



Step 1: Select Size

<input type="radio"/> 12'x6' (3550x1750)	£994.99
<input type="radio"/> 12'x8' (3550x2350)	£1,086.99
<input type="radio"/> 16'x8' (4750x2350)	£1,328.99
<input type="radio"/> 10'x10' (2950x2950)	£1,063.99
<input type="radio"/> 12'x10' (3550x2950)	£1,293.99
<input type="radio"/> 14'x10' (4150x2950)	£1,466.99
<input type="radio"/> 16'x10' (4750x2950)	£1,546.99
<input checked="" type="radio"/> 18'x10' (5350x2950)	£1,609.99
<input type="radio"/> 20'x10' (5950x2950)	£1,661.99



Can't see the size you're after?