

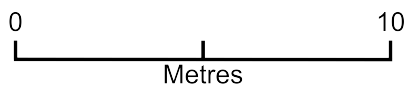


Millbrook, Chapel Street, Robin Hoods Bay YO22 4SQ

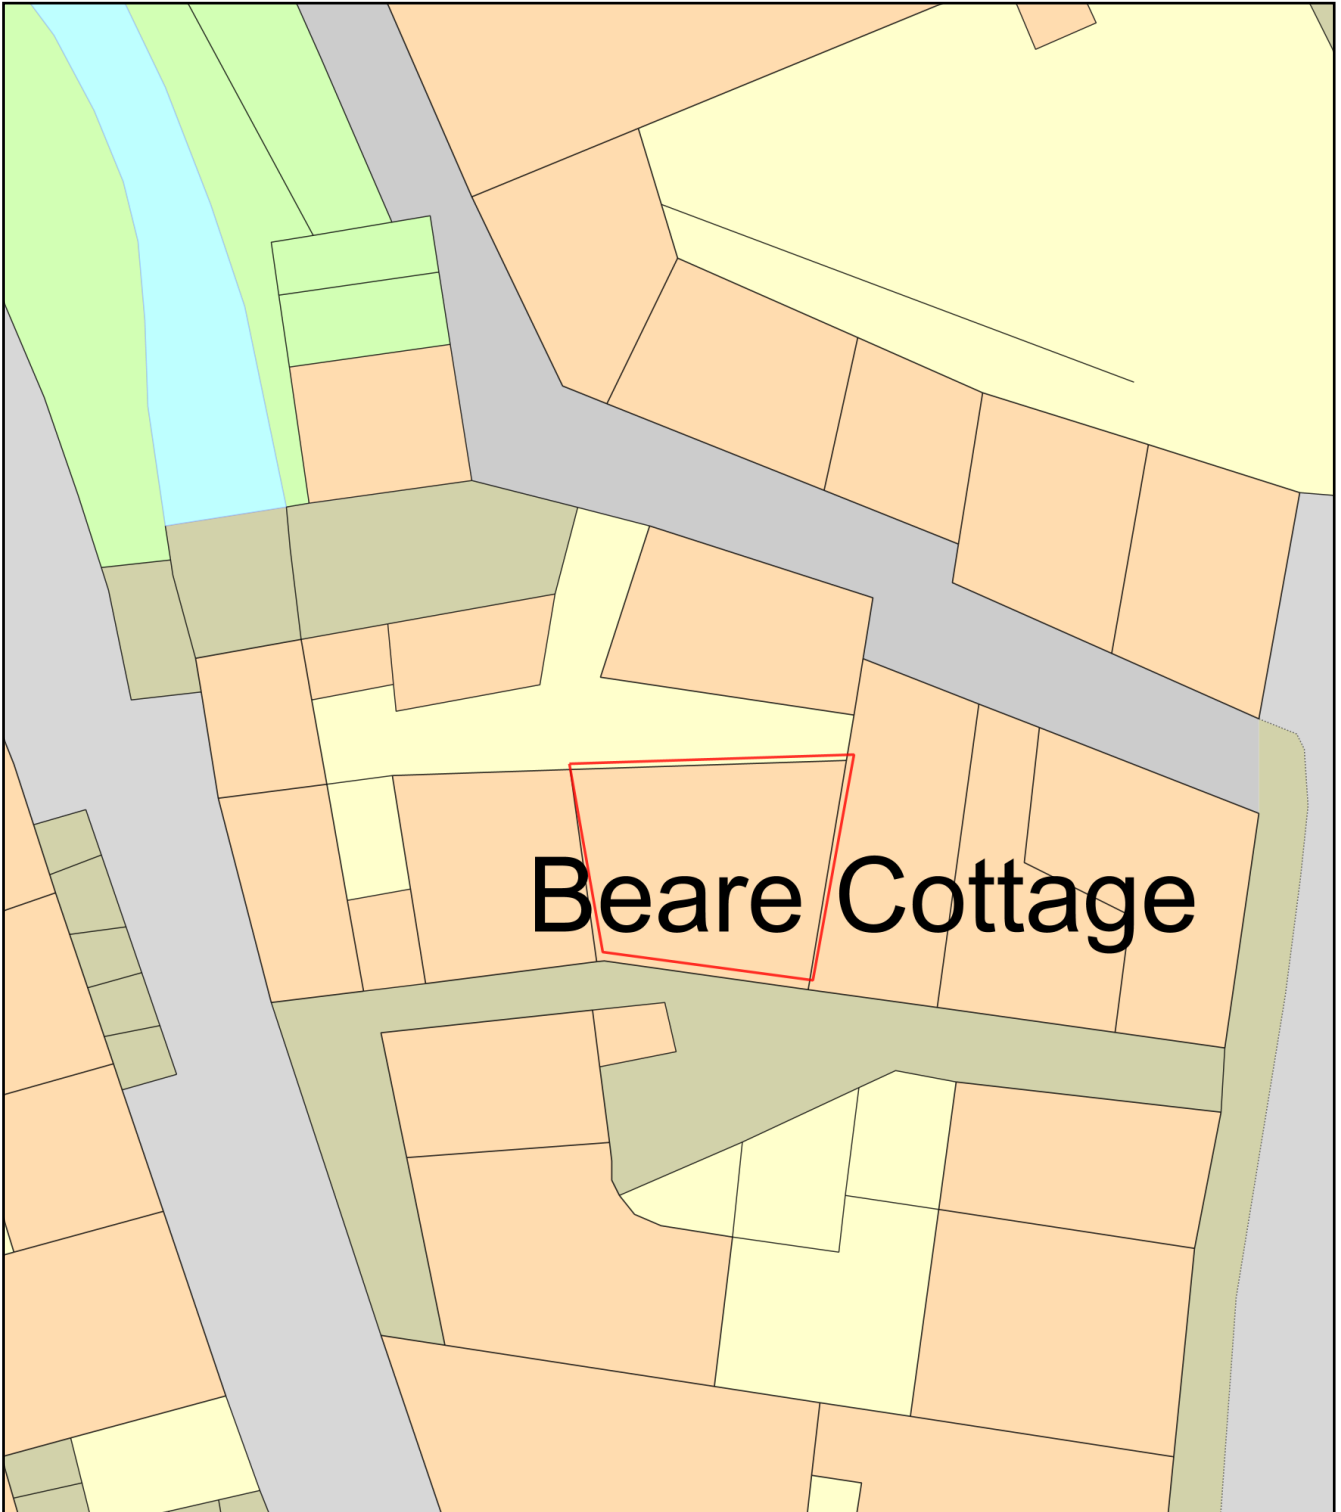

NYMNP  
18/03/2021

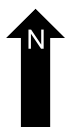

Plan Produced for: Jeff Davitt  
Date Produced: 18 Mar 2021  
Plan Reference Number: TQRQM21077134739205  
Scale: 1:200 @ A4