
From:
Sent: 24 March 2021 18:50
To:
Cc: Planning
Subject: Ladycross plantation - NYM/2019/0731/AD

Dear Ailsa

Thank you for your time on the phone today.

As discussed and to confirm with reference to the wall construction and lighting (see attachment)

- Stone wall built with coping stone and no pointing to give a drystone wall form
- Lights in the ground in front of the wall and on the wall not to be fitted


The existing light in the sign canopy to be retained as per your letter 2 December 2020

If you should require any further information please do not hesitate to contact me

kind regards

Kieran

Wall structure as per Studio Stead drawing 101/06/01

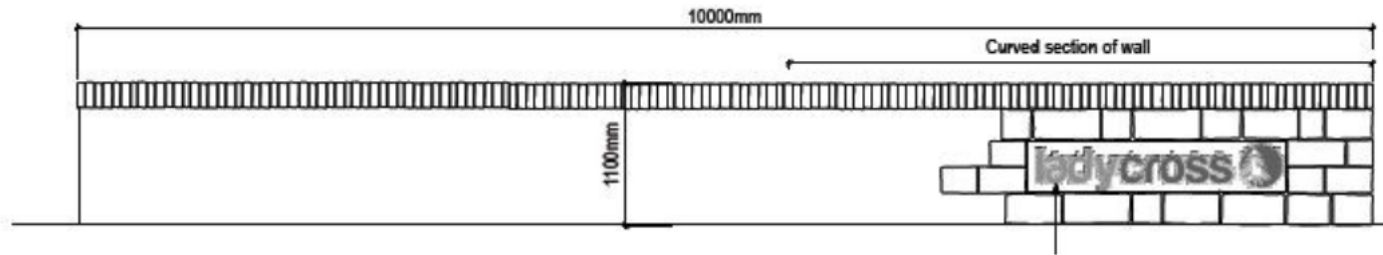

Stone wall


To have coping stone and stonework not pointed to have a drystone wall form



AMENDED


NYMNPA

25/03/2021

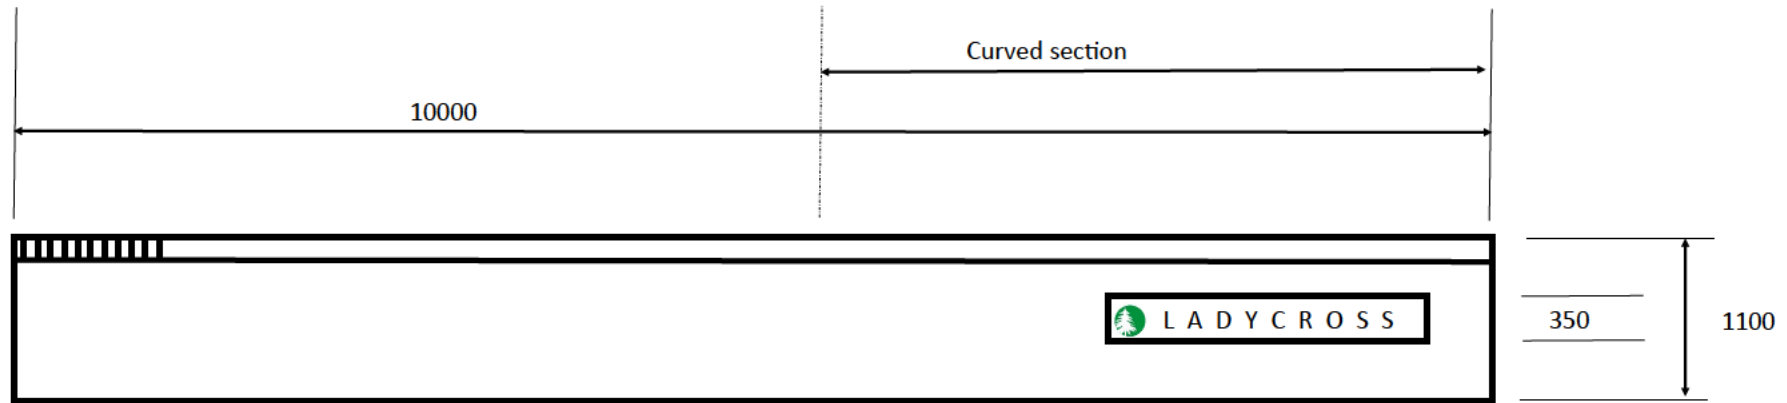

Lighting

No lights mounted to the wall or in the ground in front of the wall

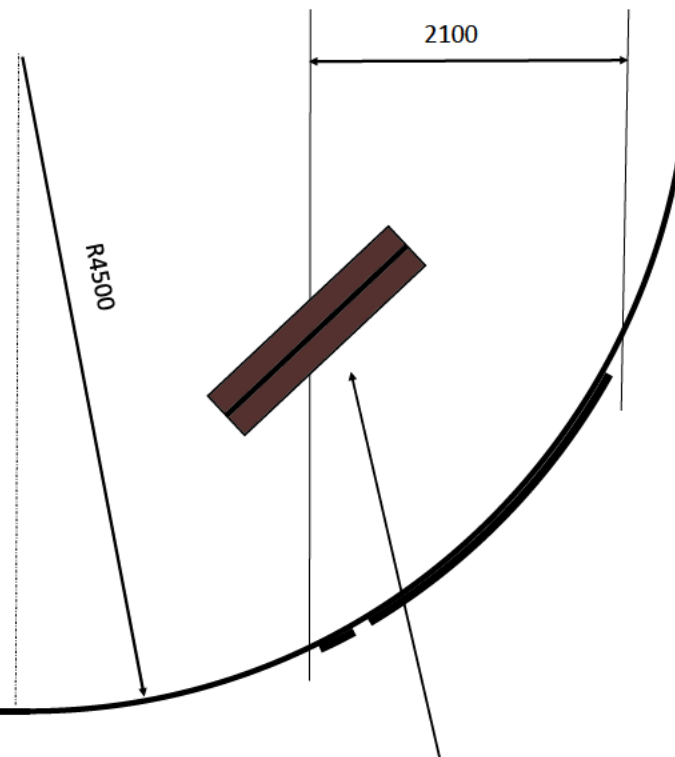

Sign positioned approx 2 mtrs back

AMENDED

NYMNP
25/03/2021

Scale 1:50
Drw LCP-entrance 1 /b
Date 24/03/2021