

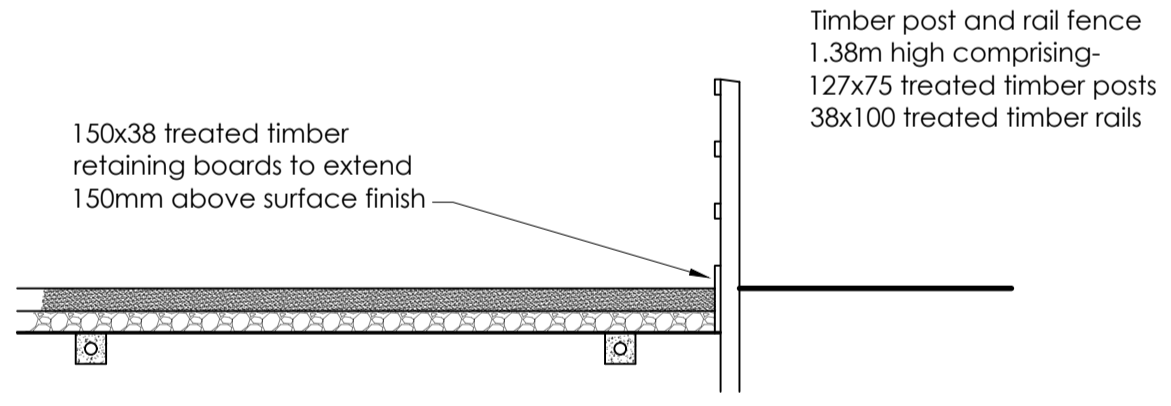




Ordnance Survey, (c) Crown Copyright 2021. All rights reserved. Licence number 100022432

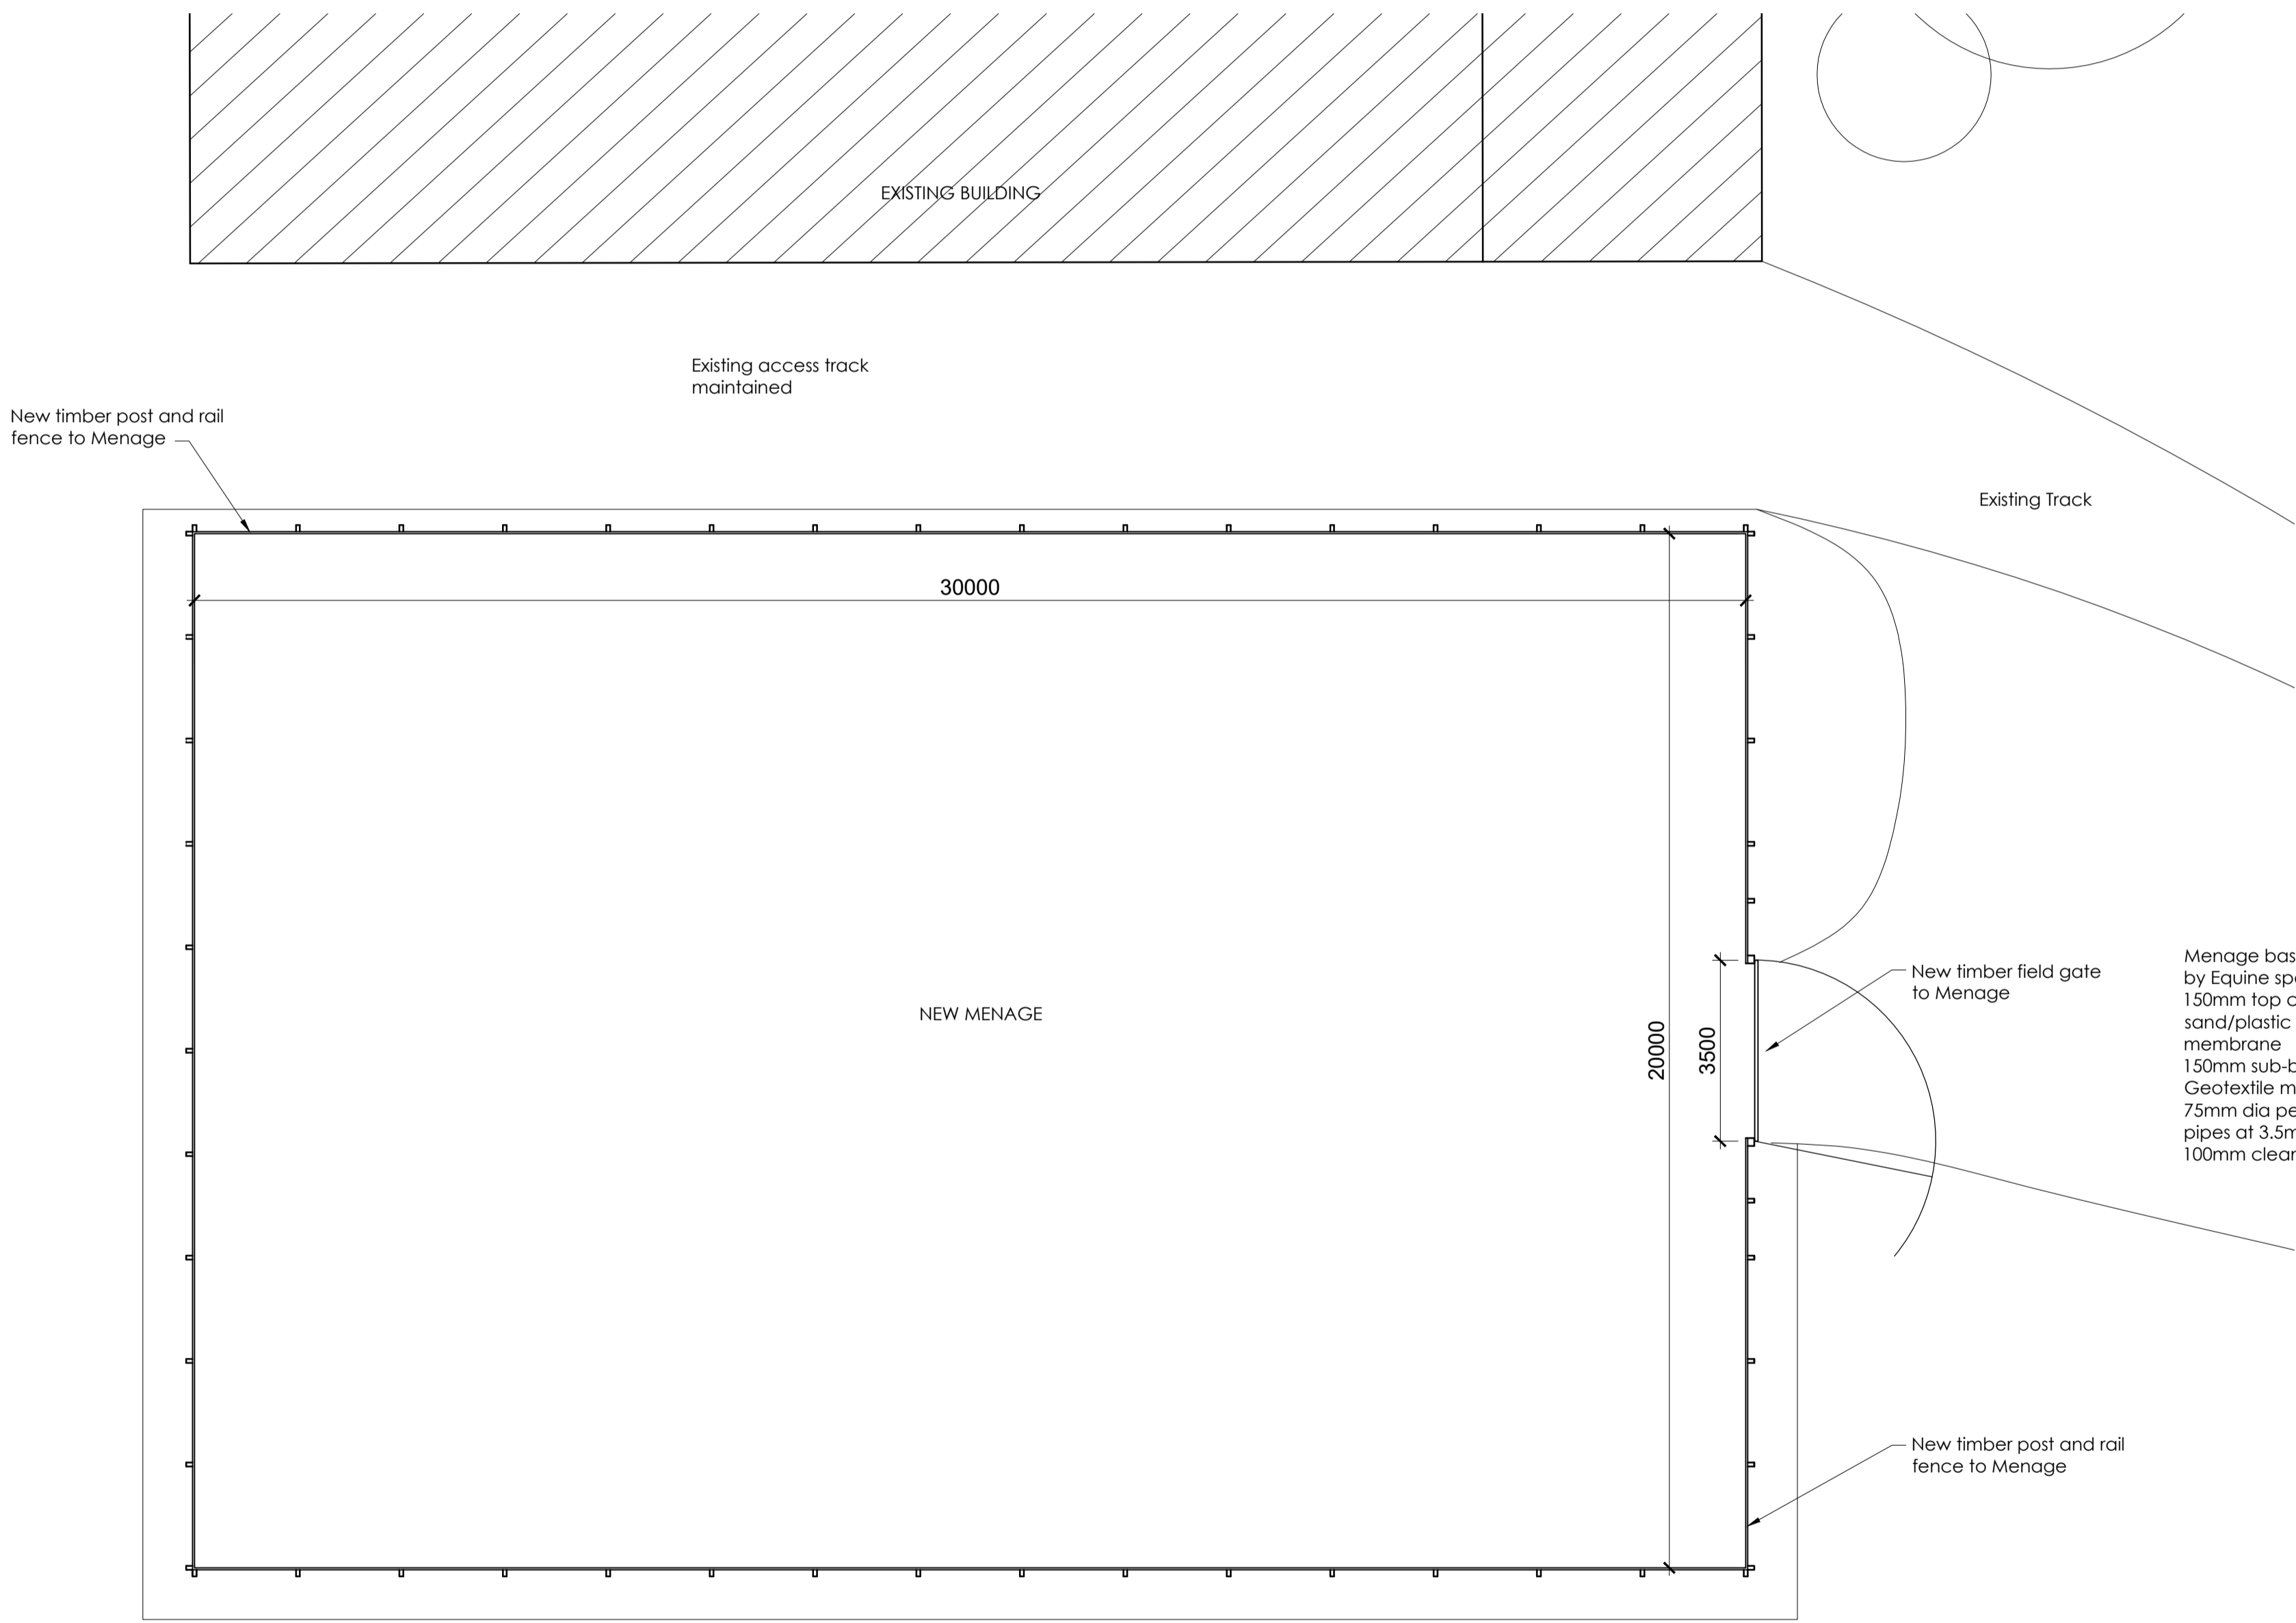

**LOCATION PLAN**  
1: 1250

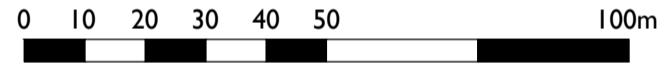

**SECTION A-A**  
1: 50

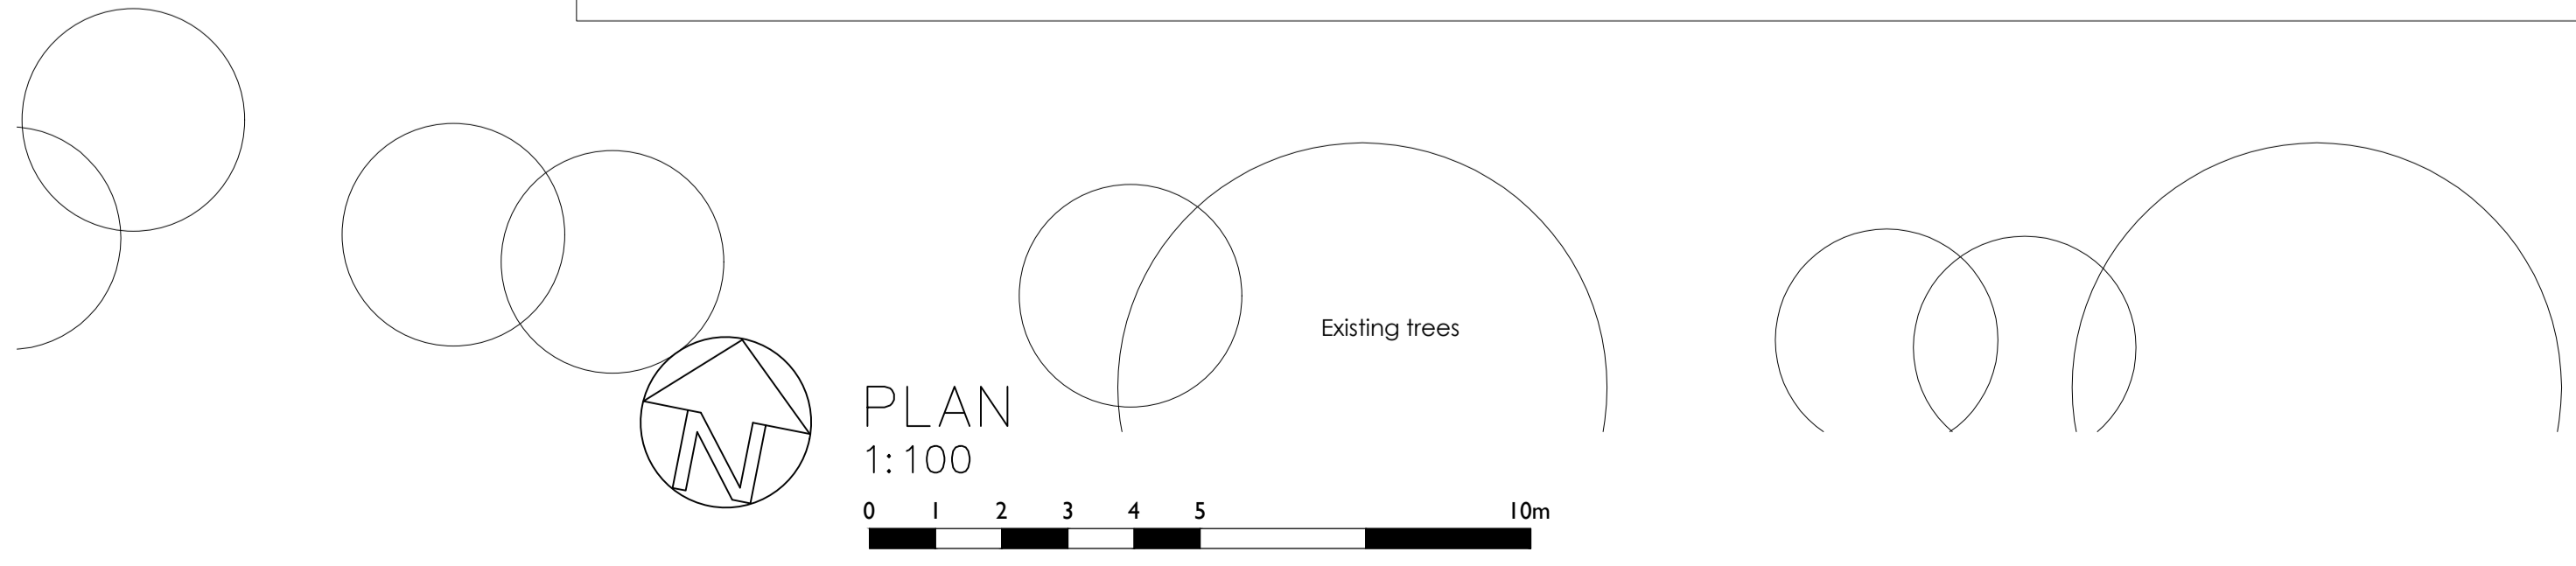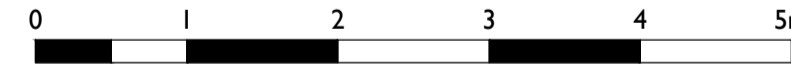

**PLAN**  
1: 100



**The Coach House**  
80 South Road  
Oundle  
Peterborough  
PE8 4BP

Email: [www.paulbancroftarchitects.com](mailto:www.paulbancroftarchitects.com)  
Web: [www.paulbancroftarchitects.com](http://www.paulbancroftarchitects.com)

Job Title  
**CHAPEL FARM**  
**HARWOOD DALE**

Drawing Title  
**PROPOSED MENAGE**  
**PLANS AND ELEVATIONS**

Scale [A1]	Date	Drwg. No.	Revision
1:100	Feb 2021	1216-10	A

This drawing shall NOT be scaled other than for planning purposes.  
All dimensions to be verified on site.  
All working dimensions to be taken from site.  
All copyright reserved.



**PLANNING**