



LOCATION PLAN : REPLACEMENT FOLD YARD BUILDING

MARCH 2021

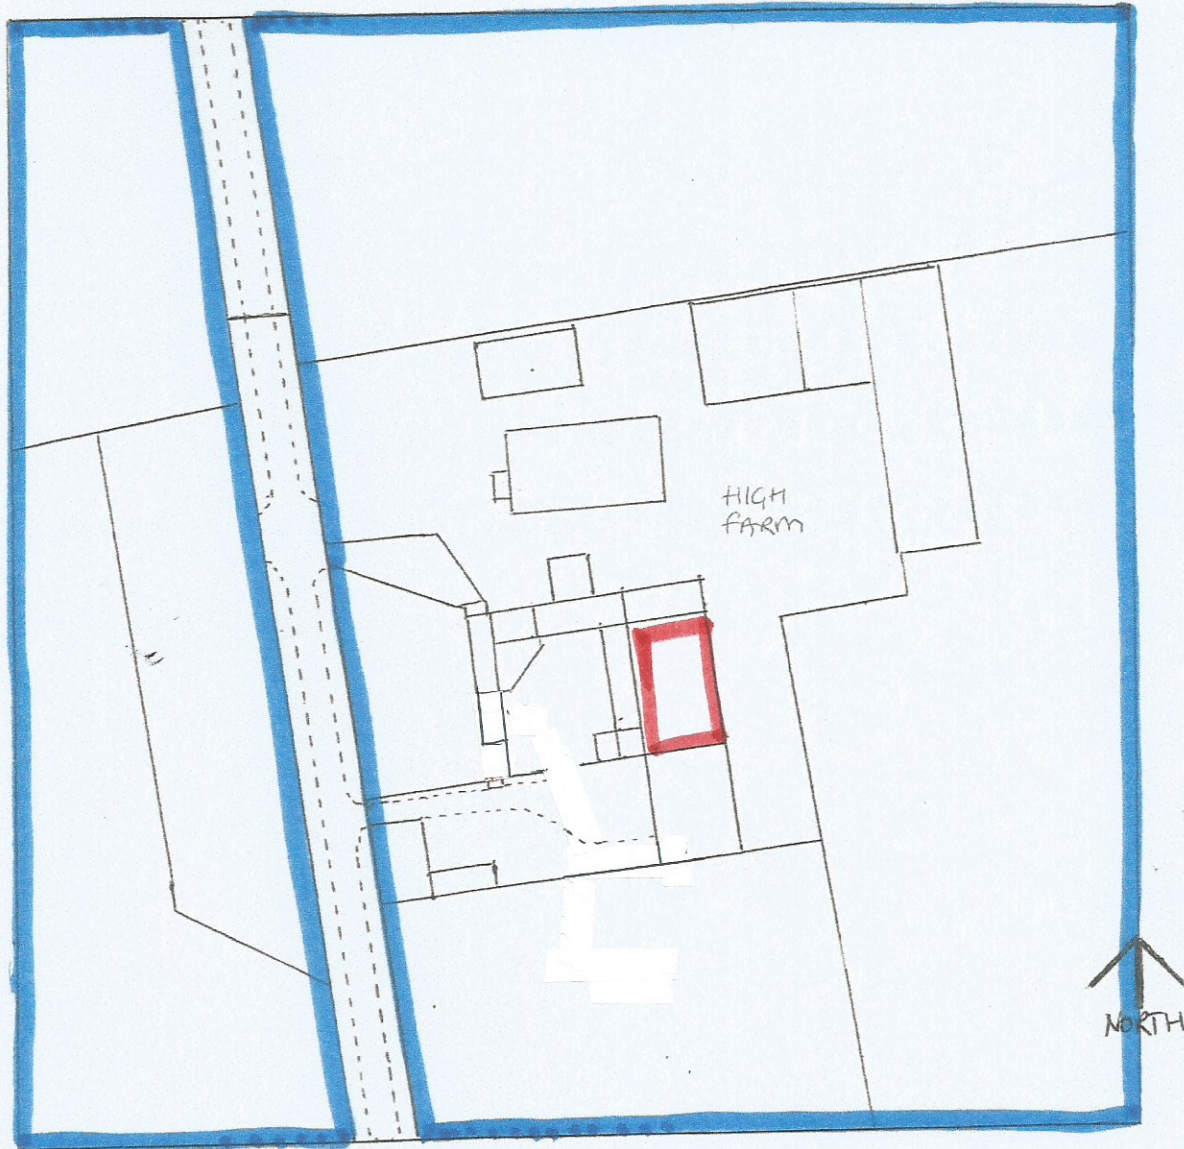

HIGH FARM, BEADLAM RIGG, POCKLEY, 4062 FTG

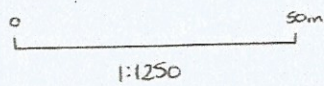


NYMNP
31/03/2021

1:100

REPLACEMENT FOLD YARD
HIGH FARM, BEADLAM RIGG


NORTH ELEVATION

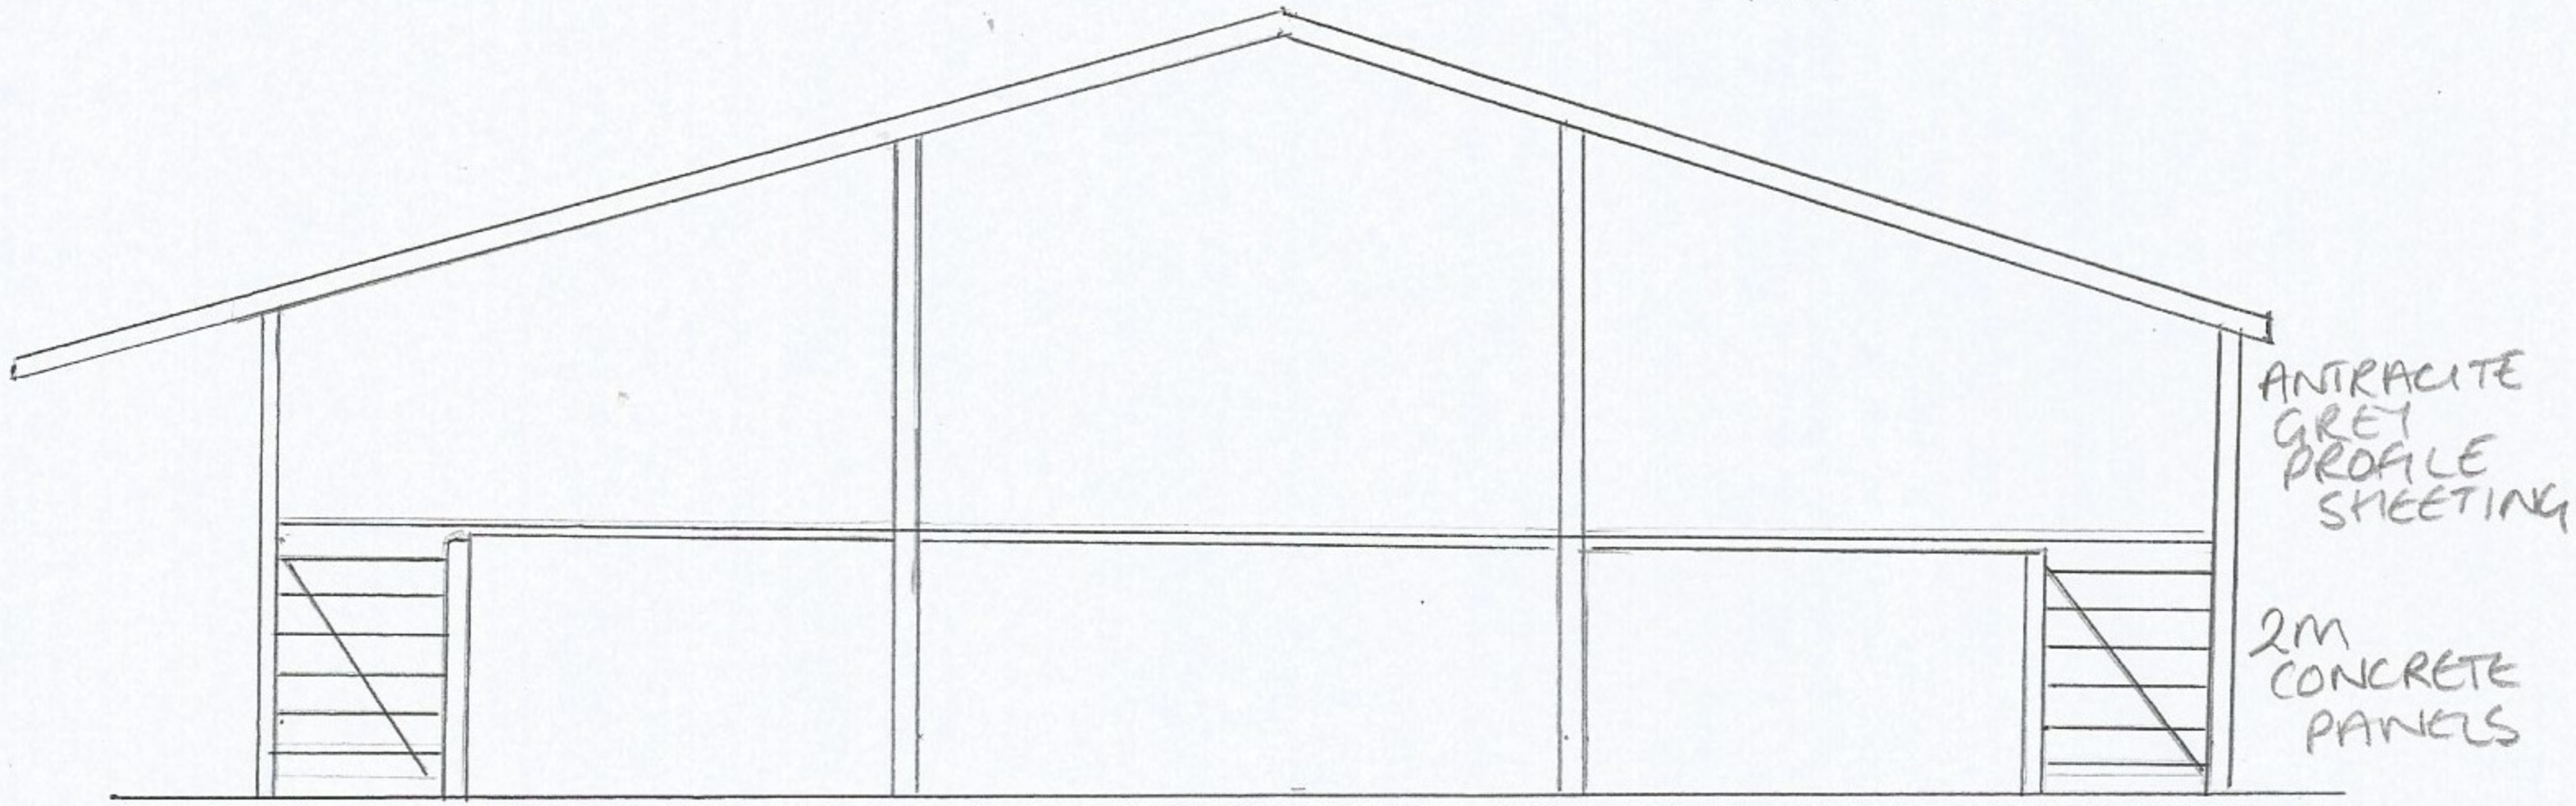

NYMNPA

31/03/2021

EAST ELEVATION

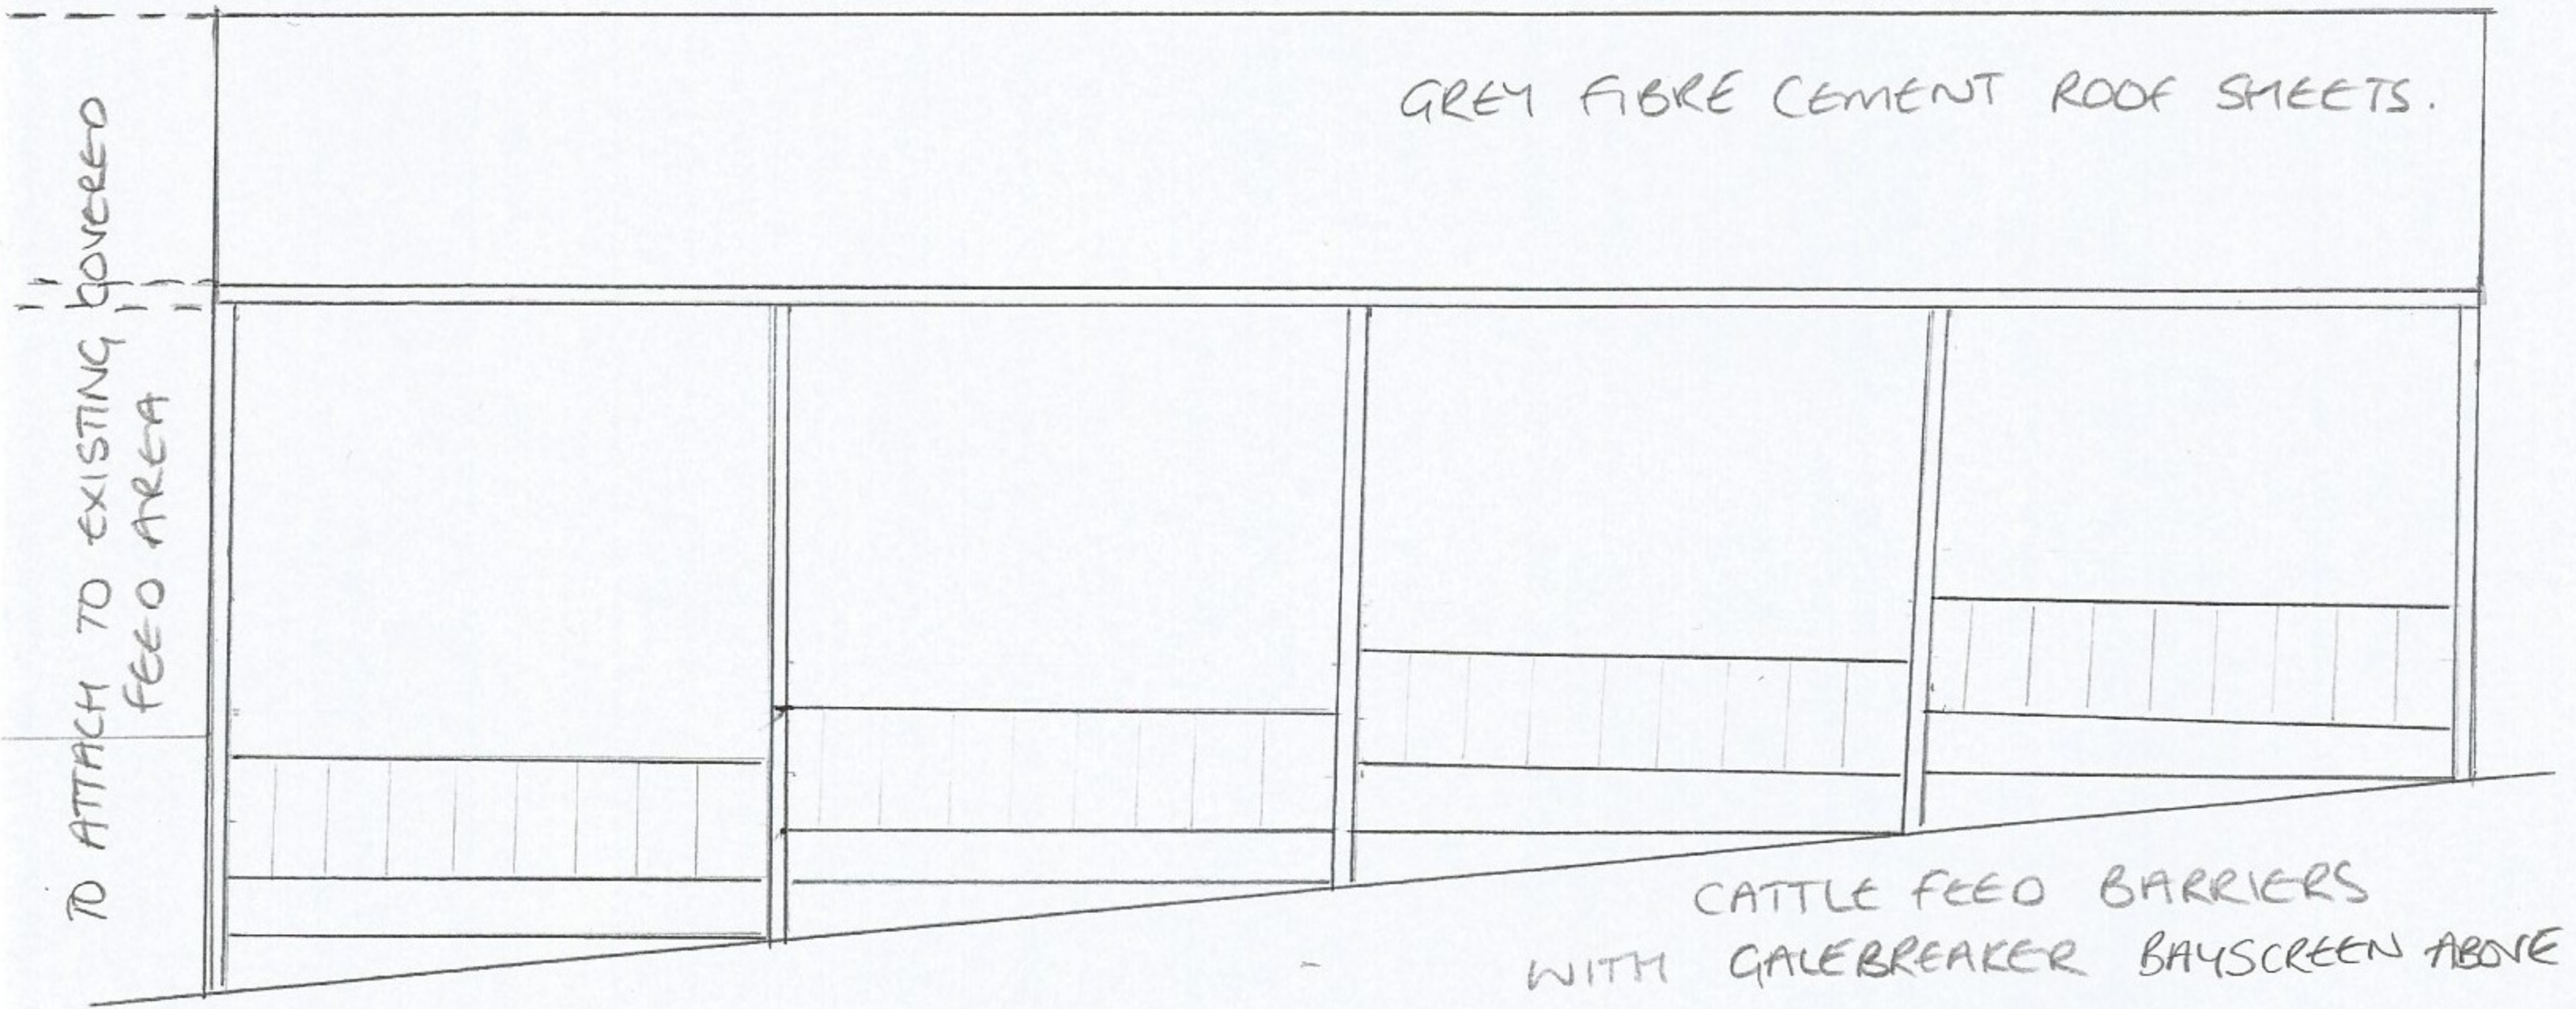

WEST ELEVATION

